


Jo Townshend
Architect
 e jo@jotownshend.com
 www.jotownshend.com

1 Cresswell Park,
 London,
 SE3 9RD
 t + 44 (0) 208 318 3434
 m + 44 (0) / 07970 428 606




rev: /	date: 19/01/15	notes: ---
project title: 2 Antrim Grove, NW3 4XR		

drwg title: Existing Ground Floor Plan					
paper size: A3	file: 103 Planning 2015	scale: 1:100@A3	date: Jan-15	drwg nos: 103/P/ 100	rev: /

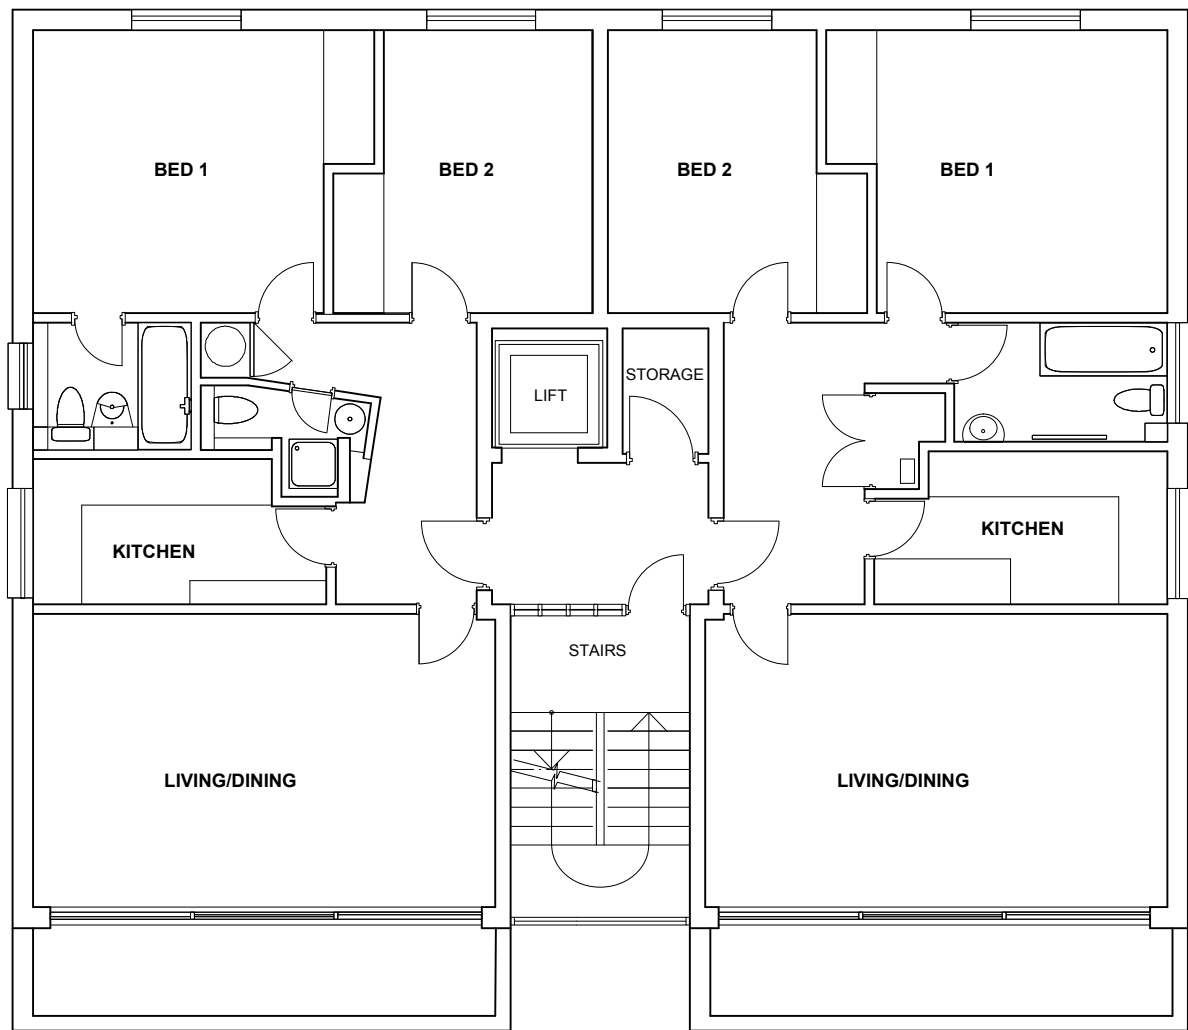


Existing Typical 1st to 5th Floor Plan

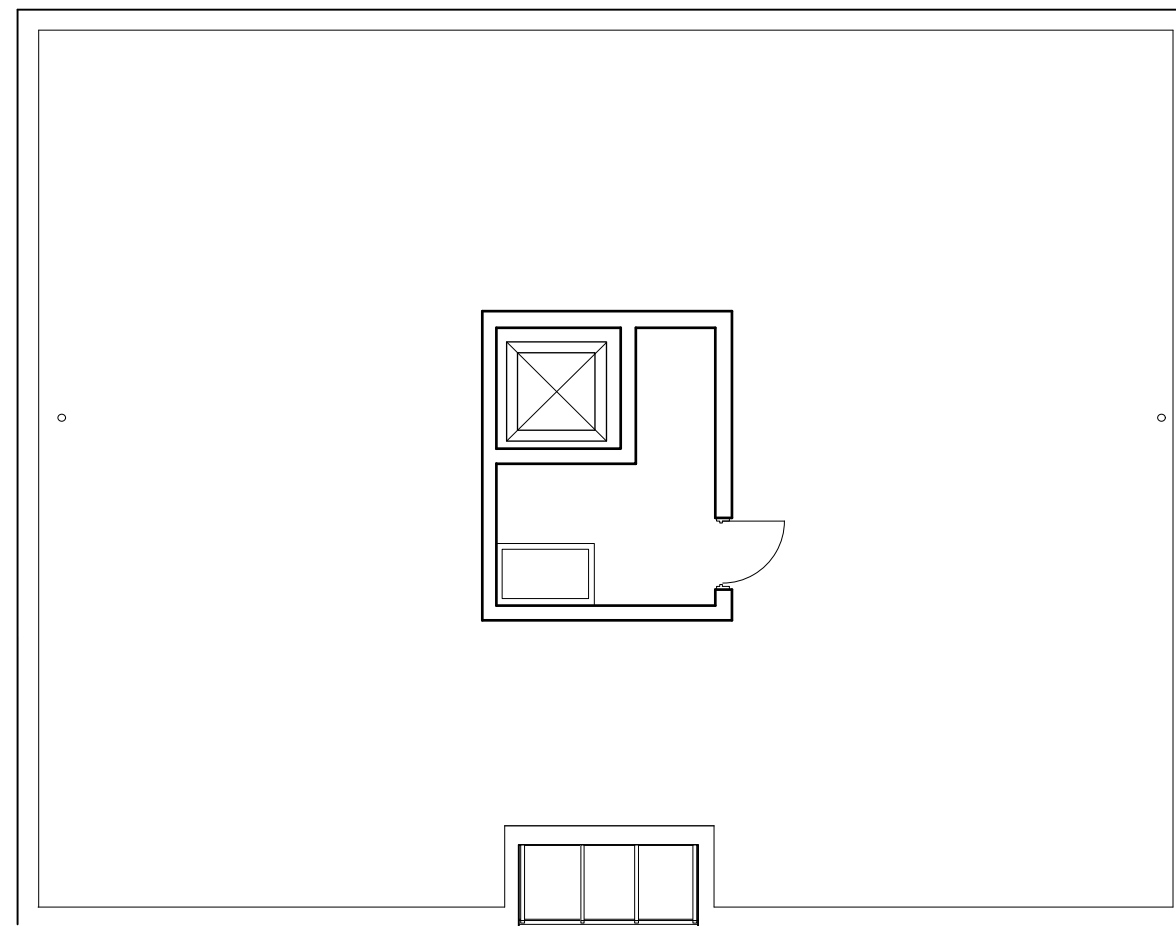

Existing Roof Plan



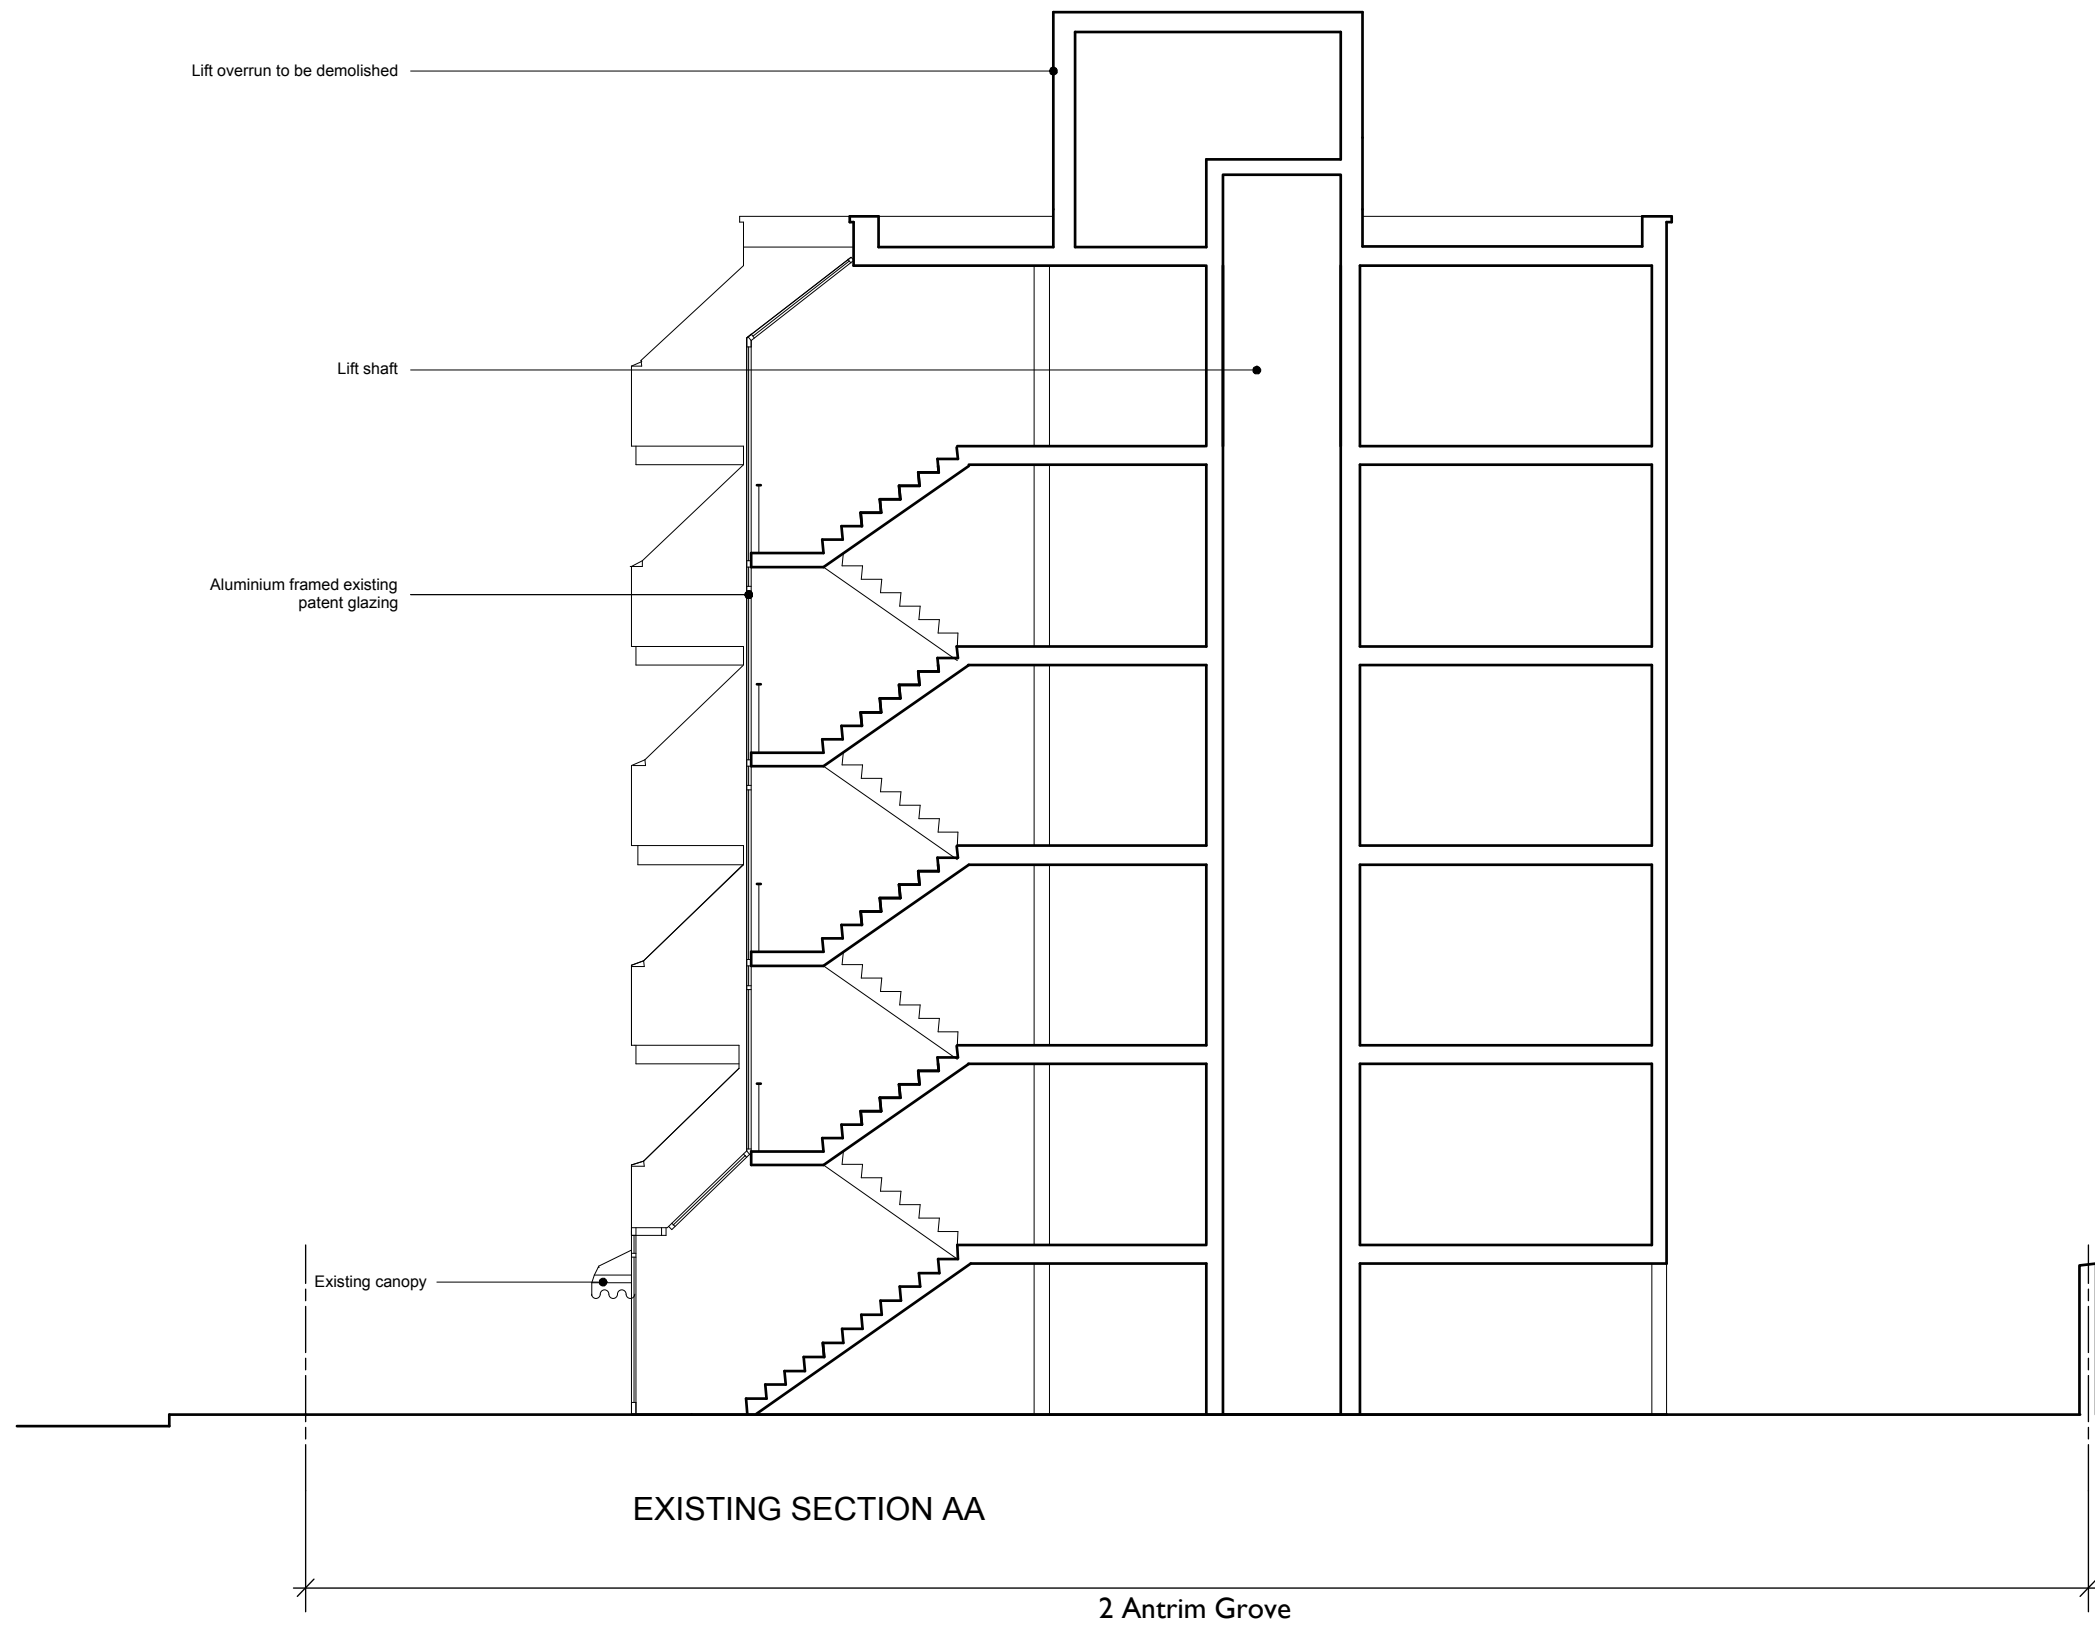


Jo Townshend
Architect
 e jo@jotownshend.com
 www.jotownshend.com

1 Cresswell Park,
 London,
 SE3 9RD
 t + 44 (0) 208 318 3434
 m + 44 (0) / 07970 428 606



rev: /	date: 19/01/15	notes: ---
project title: 2 Antrim Grove, NW3 4XR		

drwg title: Existing Section AA		paper size: A3	file: 103 Planning 2015	scale: 1:100@A3	date: Jan-15	drwg nos: 103/P/ 105	rev: /
---------------------------------	--	----------------	-------------------------	-----------------	--------------	----------------------	--------

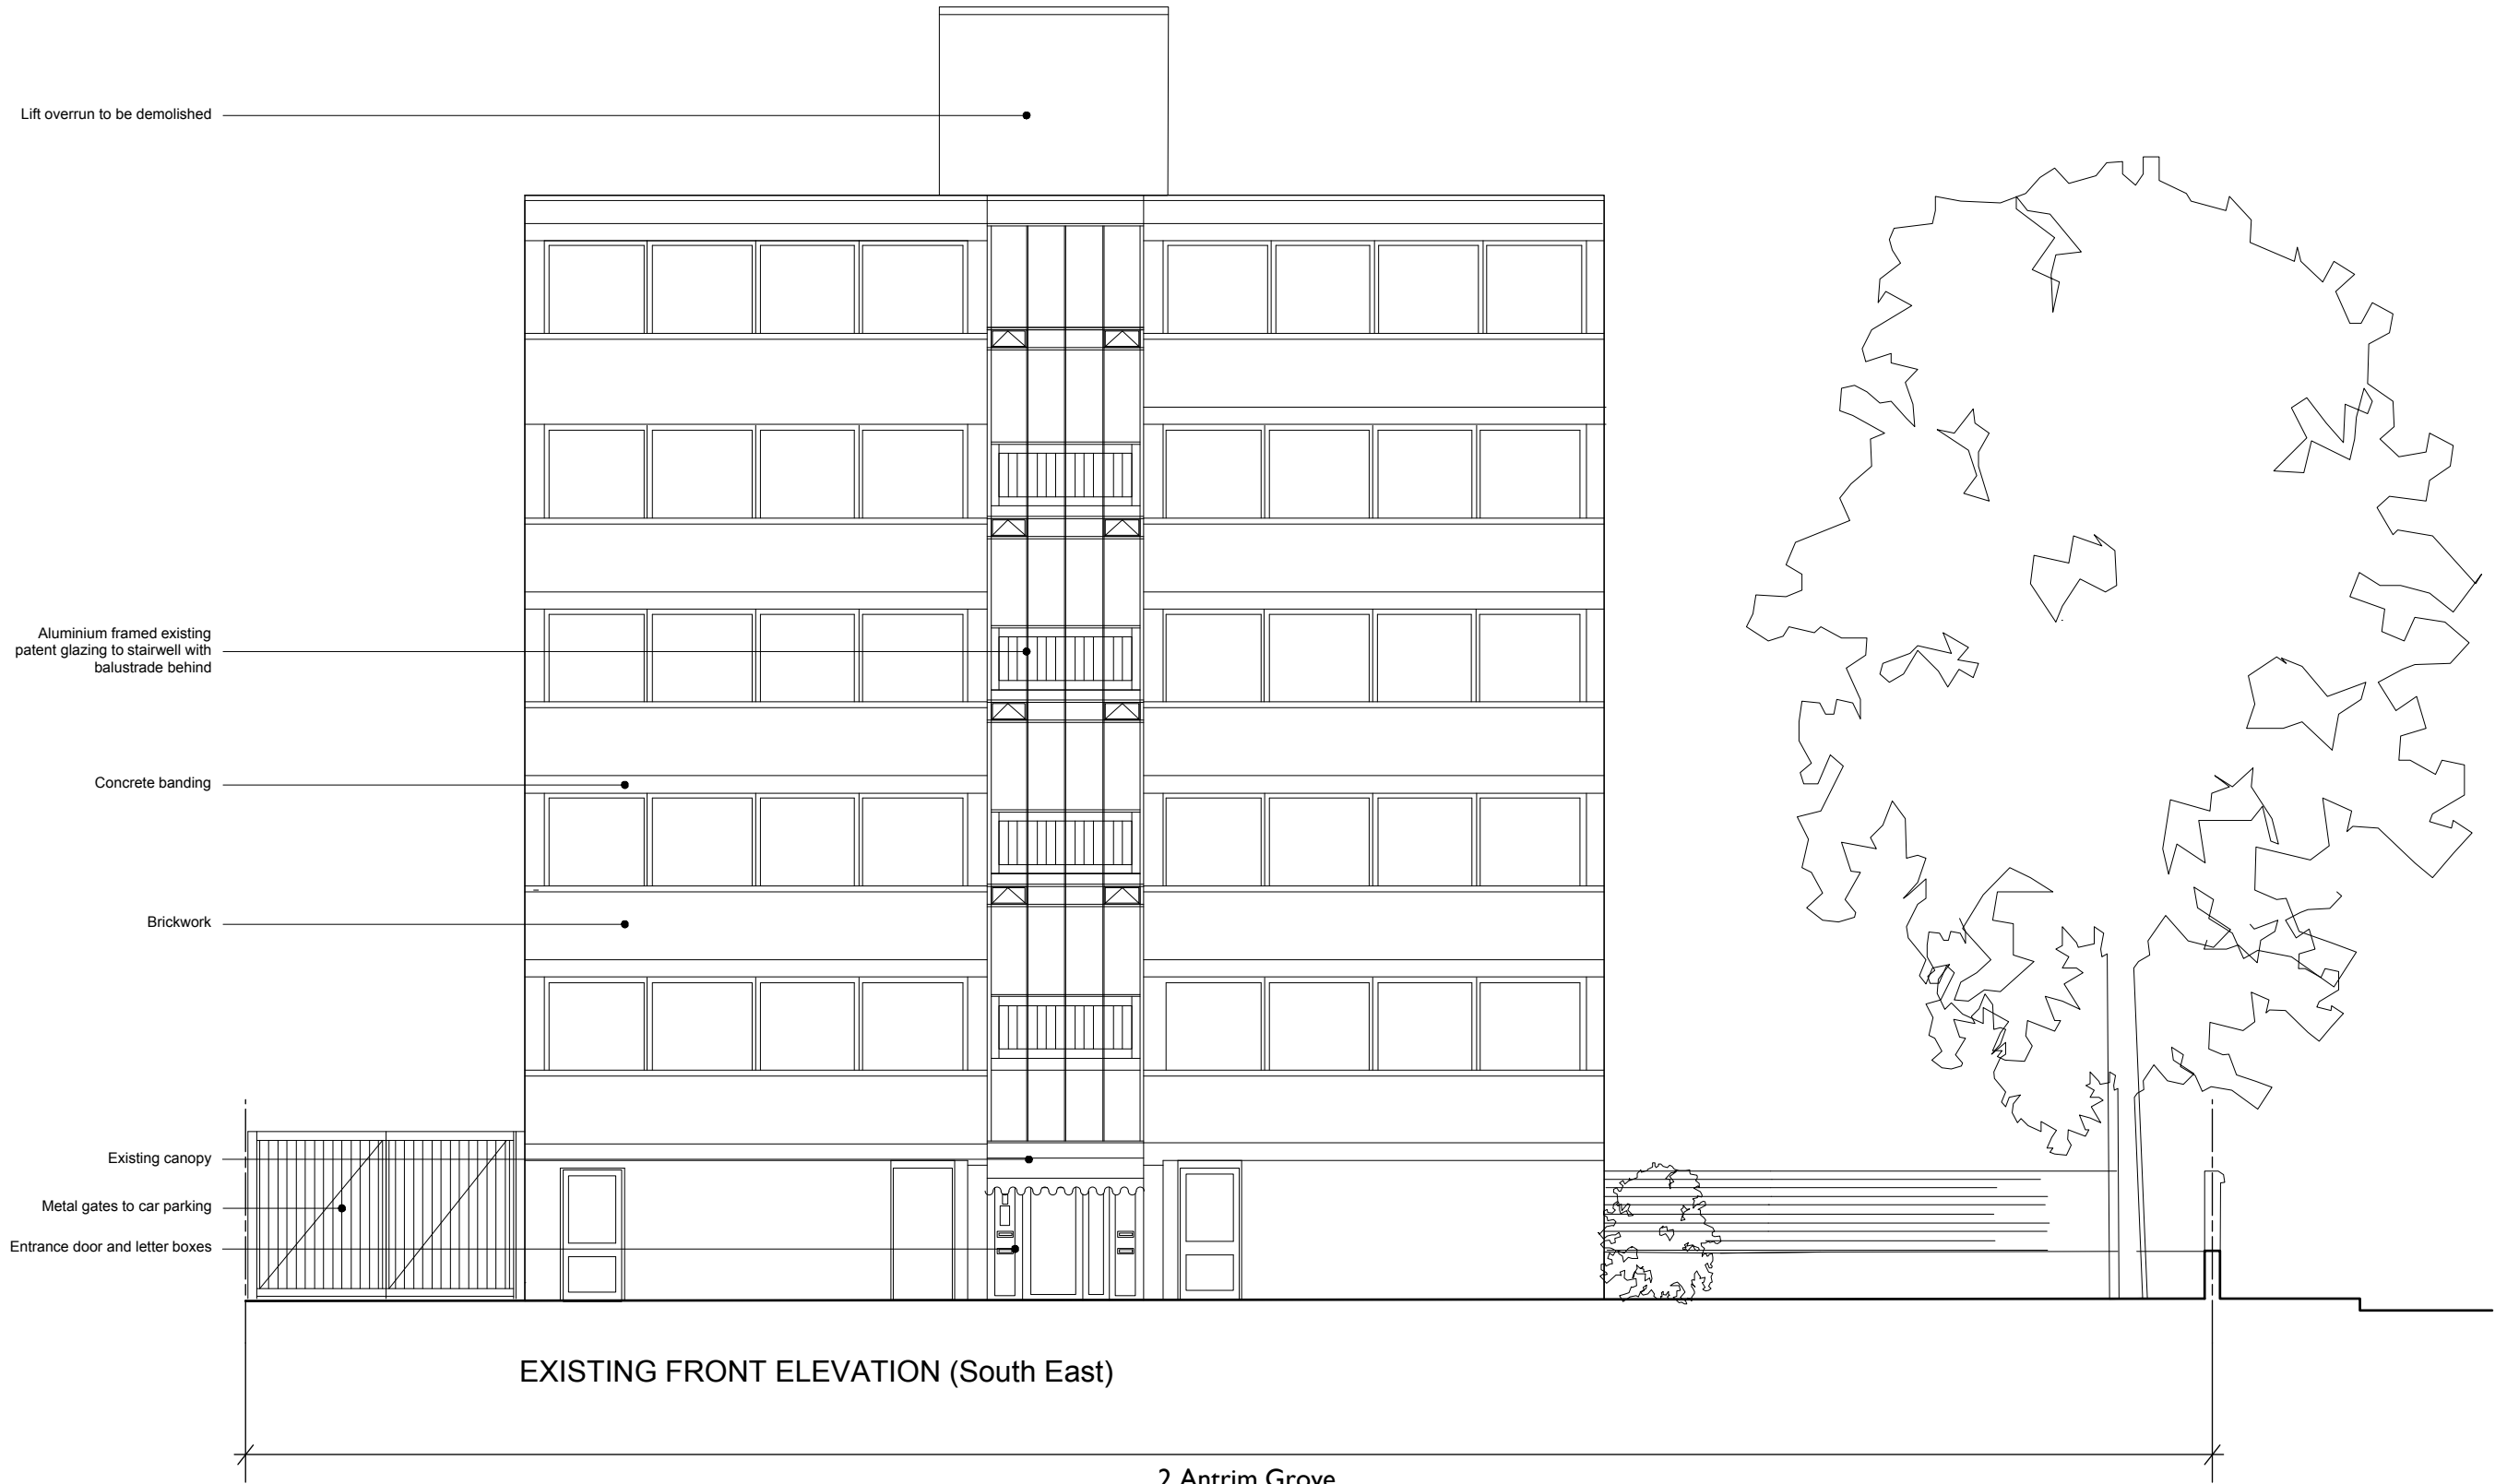

EXISTING FRONT ELEVATION (South East)

2 Antrim Grove


Jo Townshend
Architect
 e jo@jotownshend.com
 www.jotownshend.com

1 Cresswell Park,
 London,
 SE3 9RD
 t + 44 (0) 208 318 3434
 m + 44 (0) / 07970 428 606



rev: /	date: 19/01/15	notes: ---
project title: 2 Antrim Grove, NW3 4XR		

drwg title: Existing Front Elevation (South East)					
paper size: A3	file: 103 Planning 2015	scale: 1:100@A3	date: Jan-15	drwg nos: 103/P/ 106	rev: /

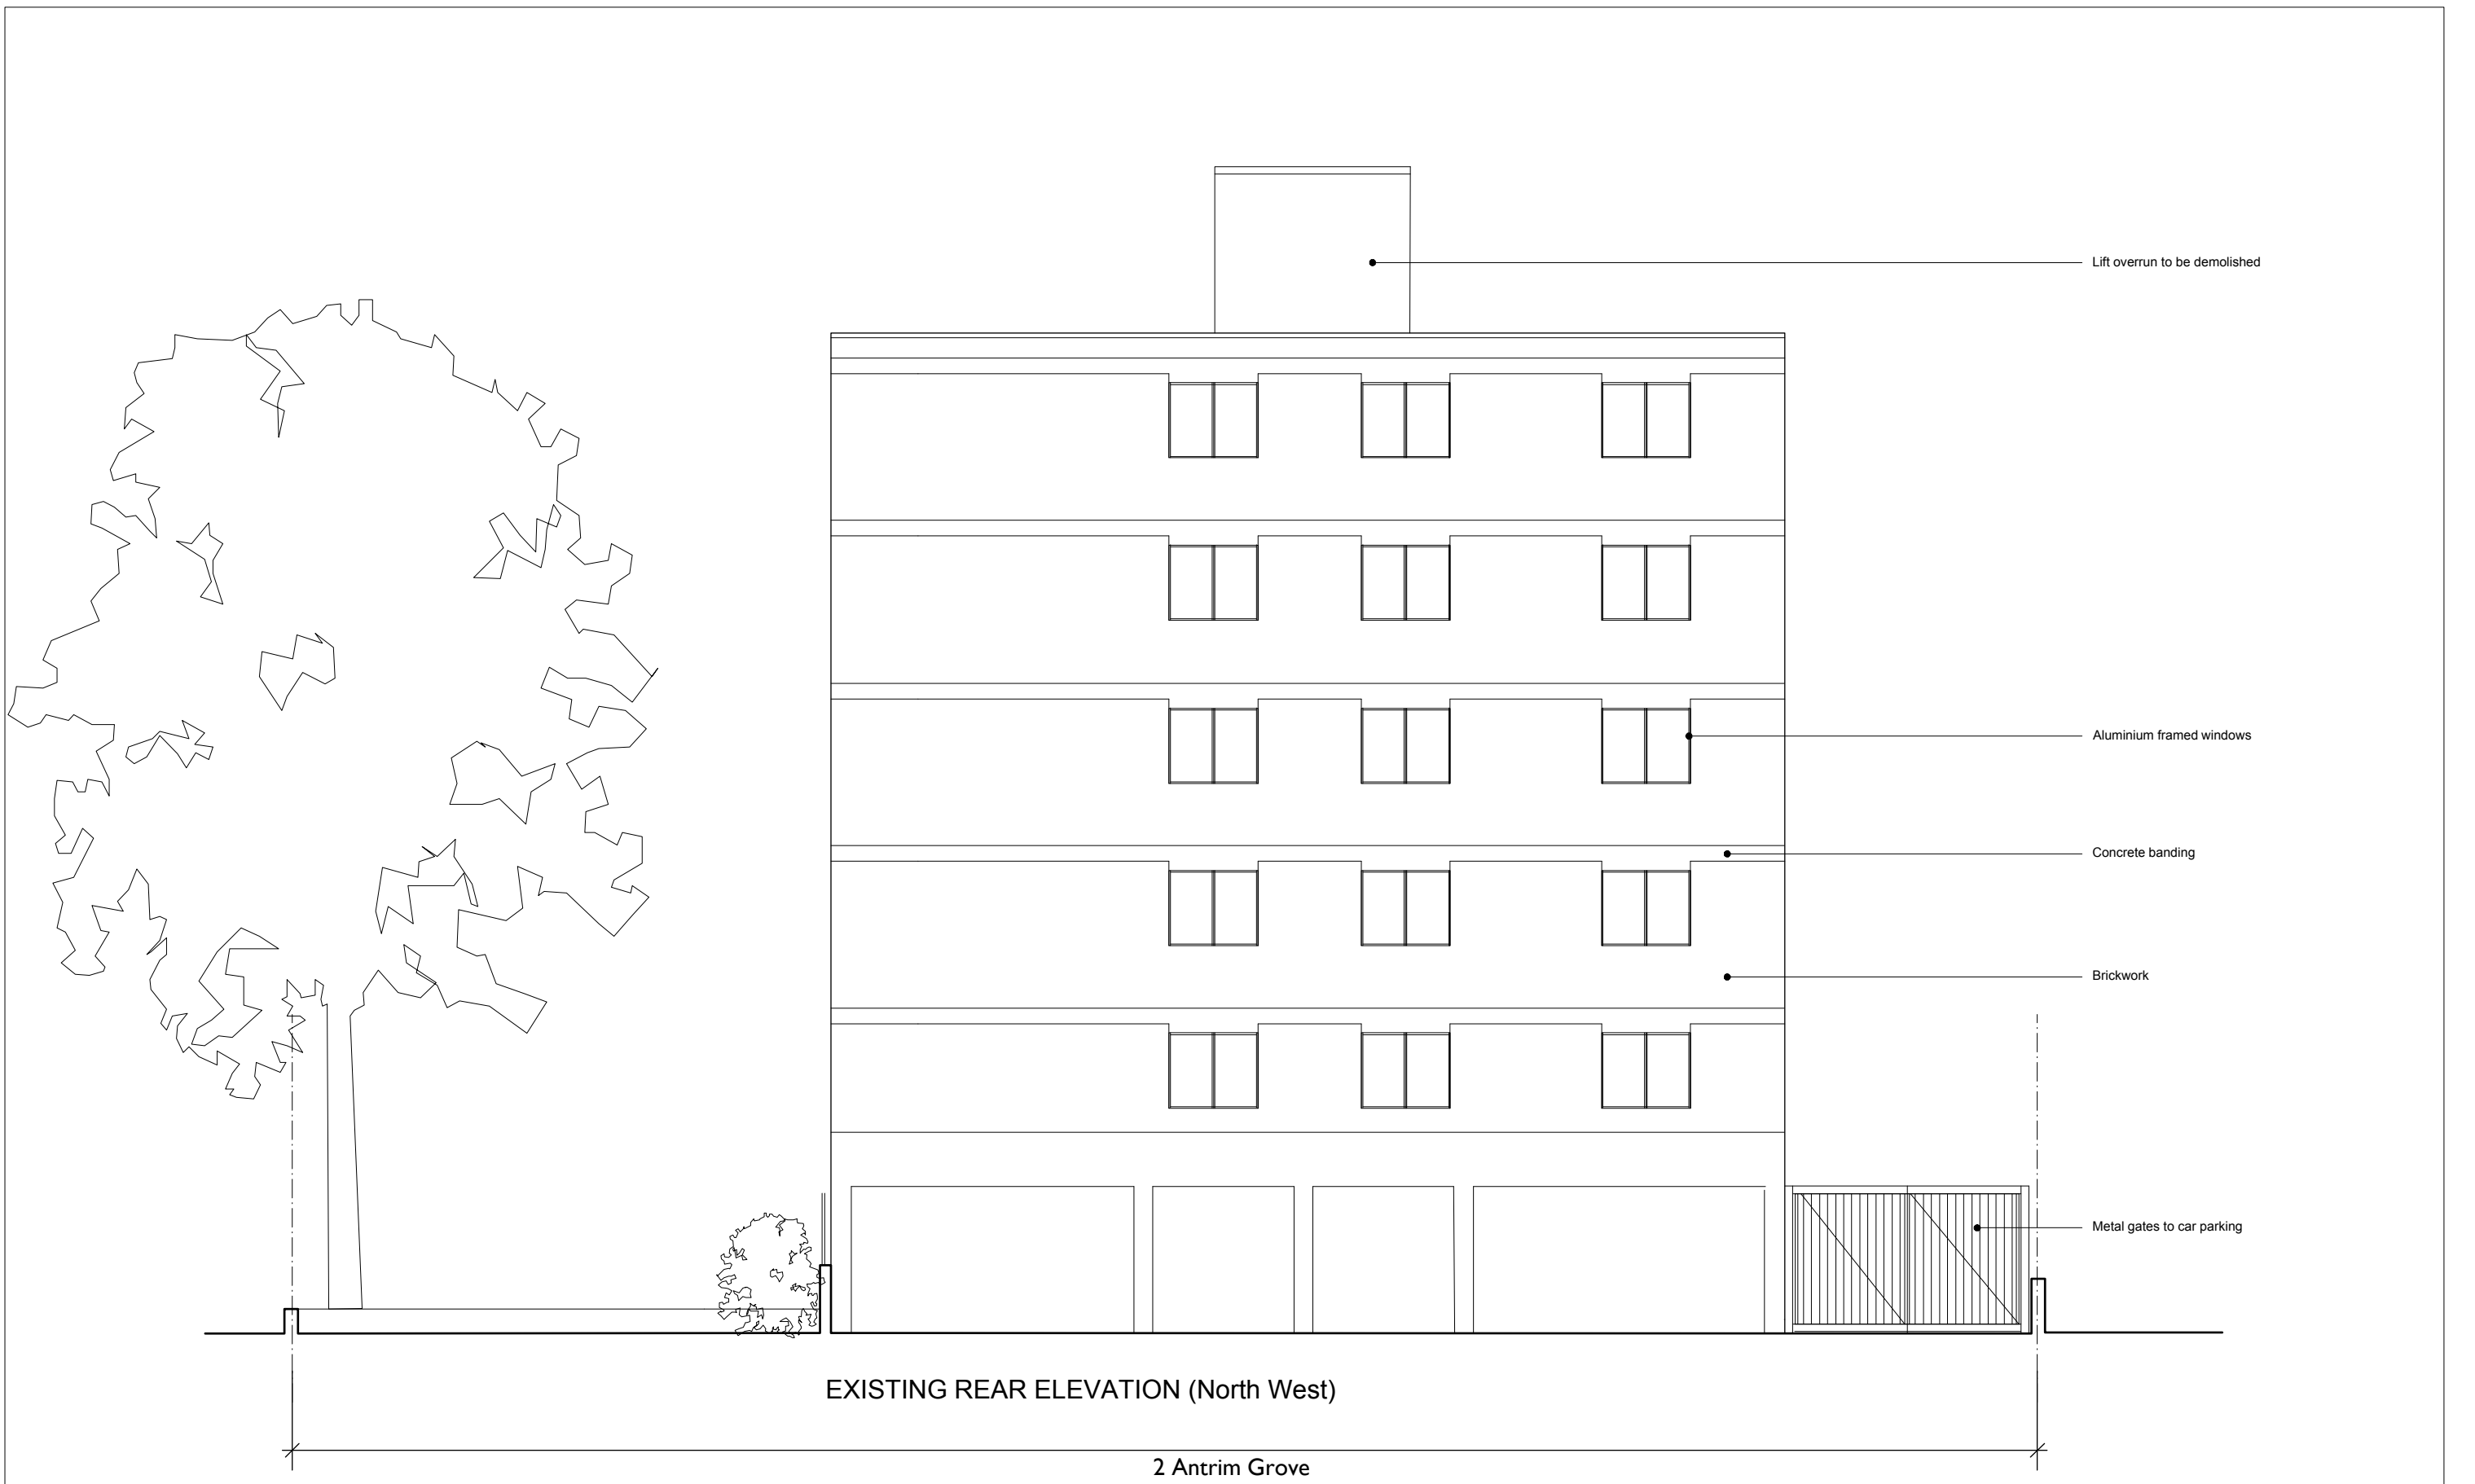

Jo Townshend
Architect
 e jo@jotownshend.com
 www.jotownshend.com

1 Cresswell Park,
 London,
 SE3 9RD
 t + 44 (0) 208 318 3434
 m + 44 (0) / 07970 428 606



rev: /	date: 19/01/15	notes: ---
project title: 2 Antrim Grove, NW3 4XR		

drwg title: Existing Rear Elevation (North West)					
paper size: A3	file: 103 Planning 2015	scale: 1:100@A3	date: Jan-15	drwg nos: 103/P/ 107	rev: /



