



line of adjacent property

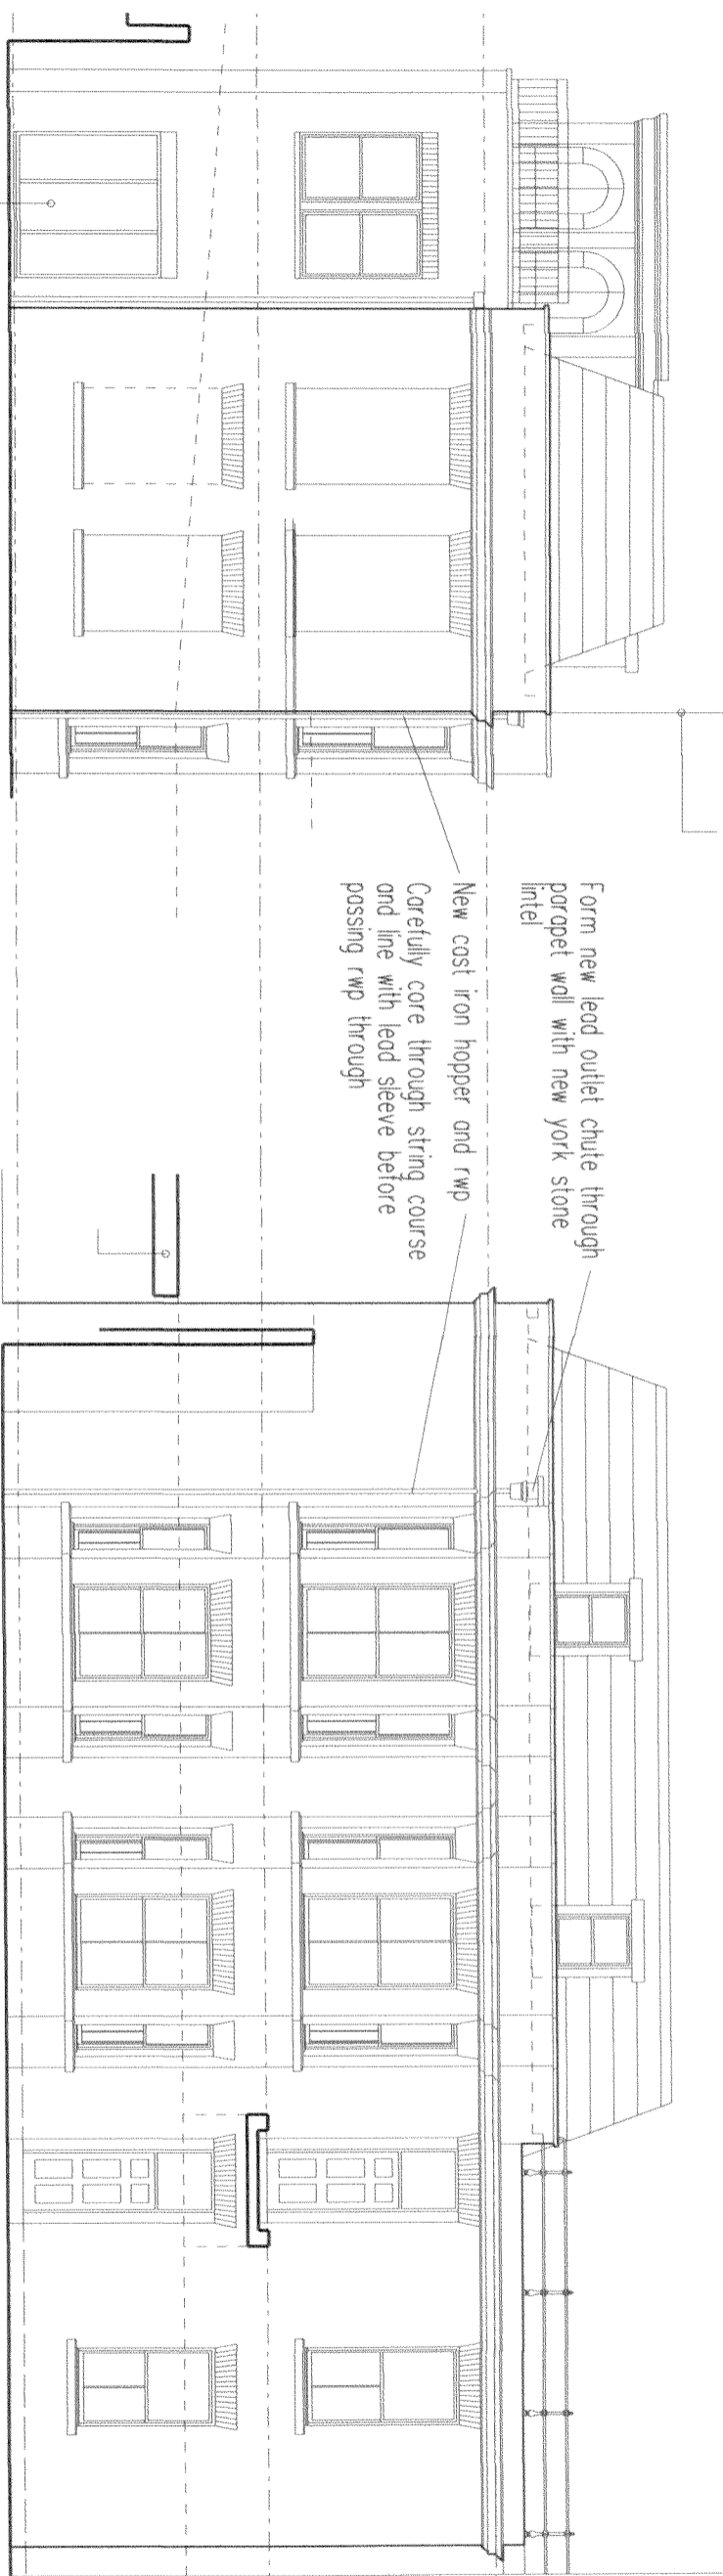


SIDE (EAST) ELEVATION

FRONT (NORTH) ELEVATION

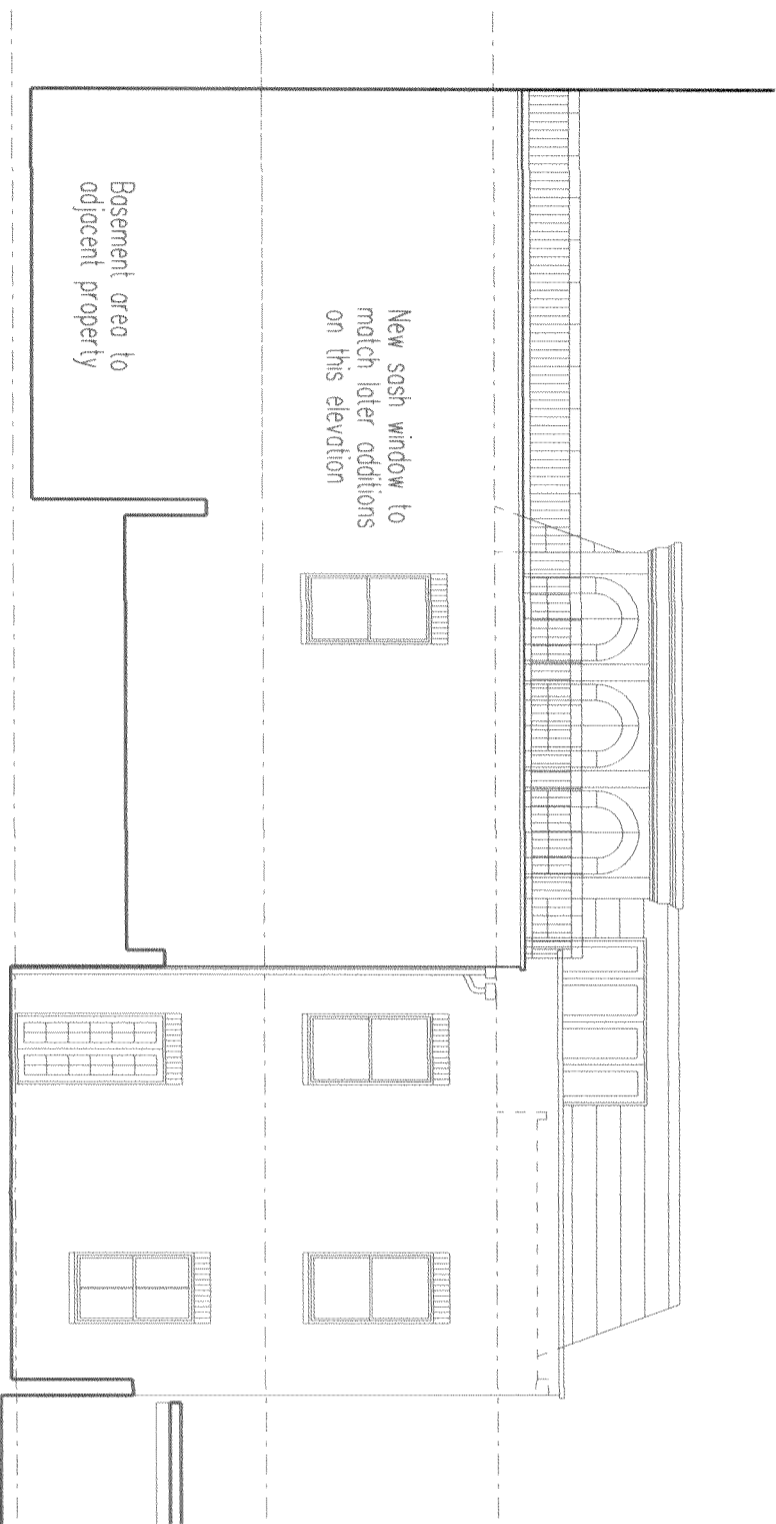

REAR (SOUTH) ELEVATION

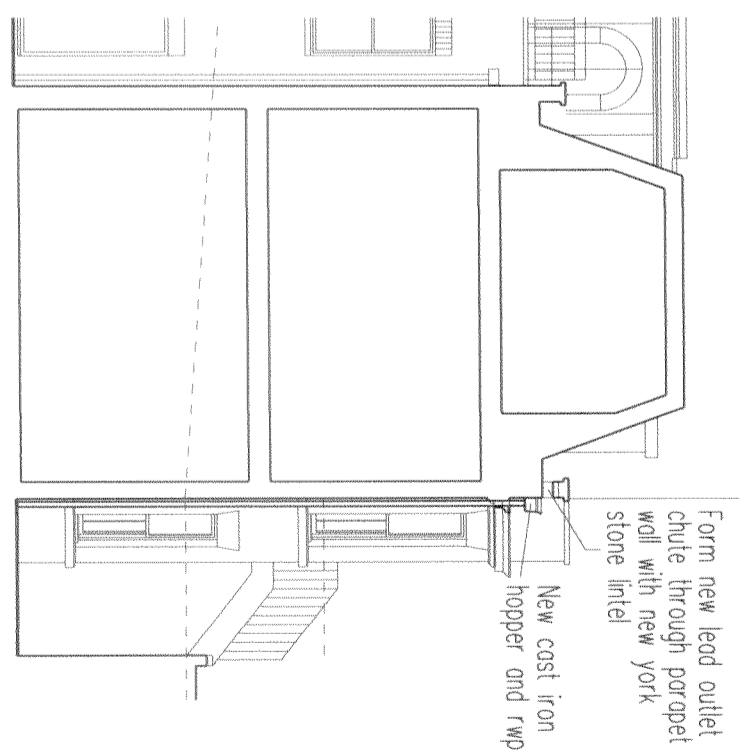

SECTION A-A

NOTES
THE CONTRACTOR AND HIS SUB-CONTRACTORS
ARE TO VERIFY ALL DIMENSIONS ON SITE
BEFORE MAKING SHOP DRAWINGS OR
COMMENCING MANUFACTURE

1:12.14
10.11.14
B Section added
A New hopper and rwp relocated to connection amended

AMENDMENTS

THE BRITISH MUSEUM
1A & 1B MONTAGUE PLACE

PROPOSED ELEVATIONS

scale	date
AT: 1:50	JUNE 2014
A3: 1:100	
sp no.	
13-166	
drawing no.	
AB V/3	
client	
AB	

THE TRUSTEES OF
THE BRITISH MUSEUM

FRANK TIMOTHY ASSOCIATES LIMITED
Chartered Architectural Technologists
Galleys, 18 Ripon Road, York
South Gloucestershire BS37 5SY
Telephone 01845 882085 Fax 01845 882086