


LOCATION PLAN

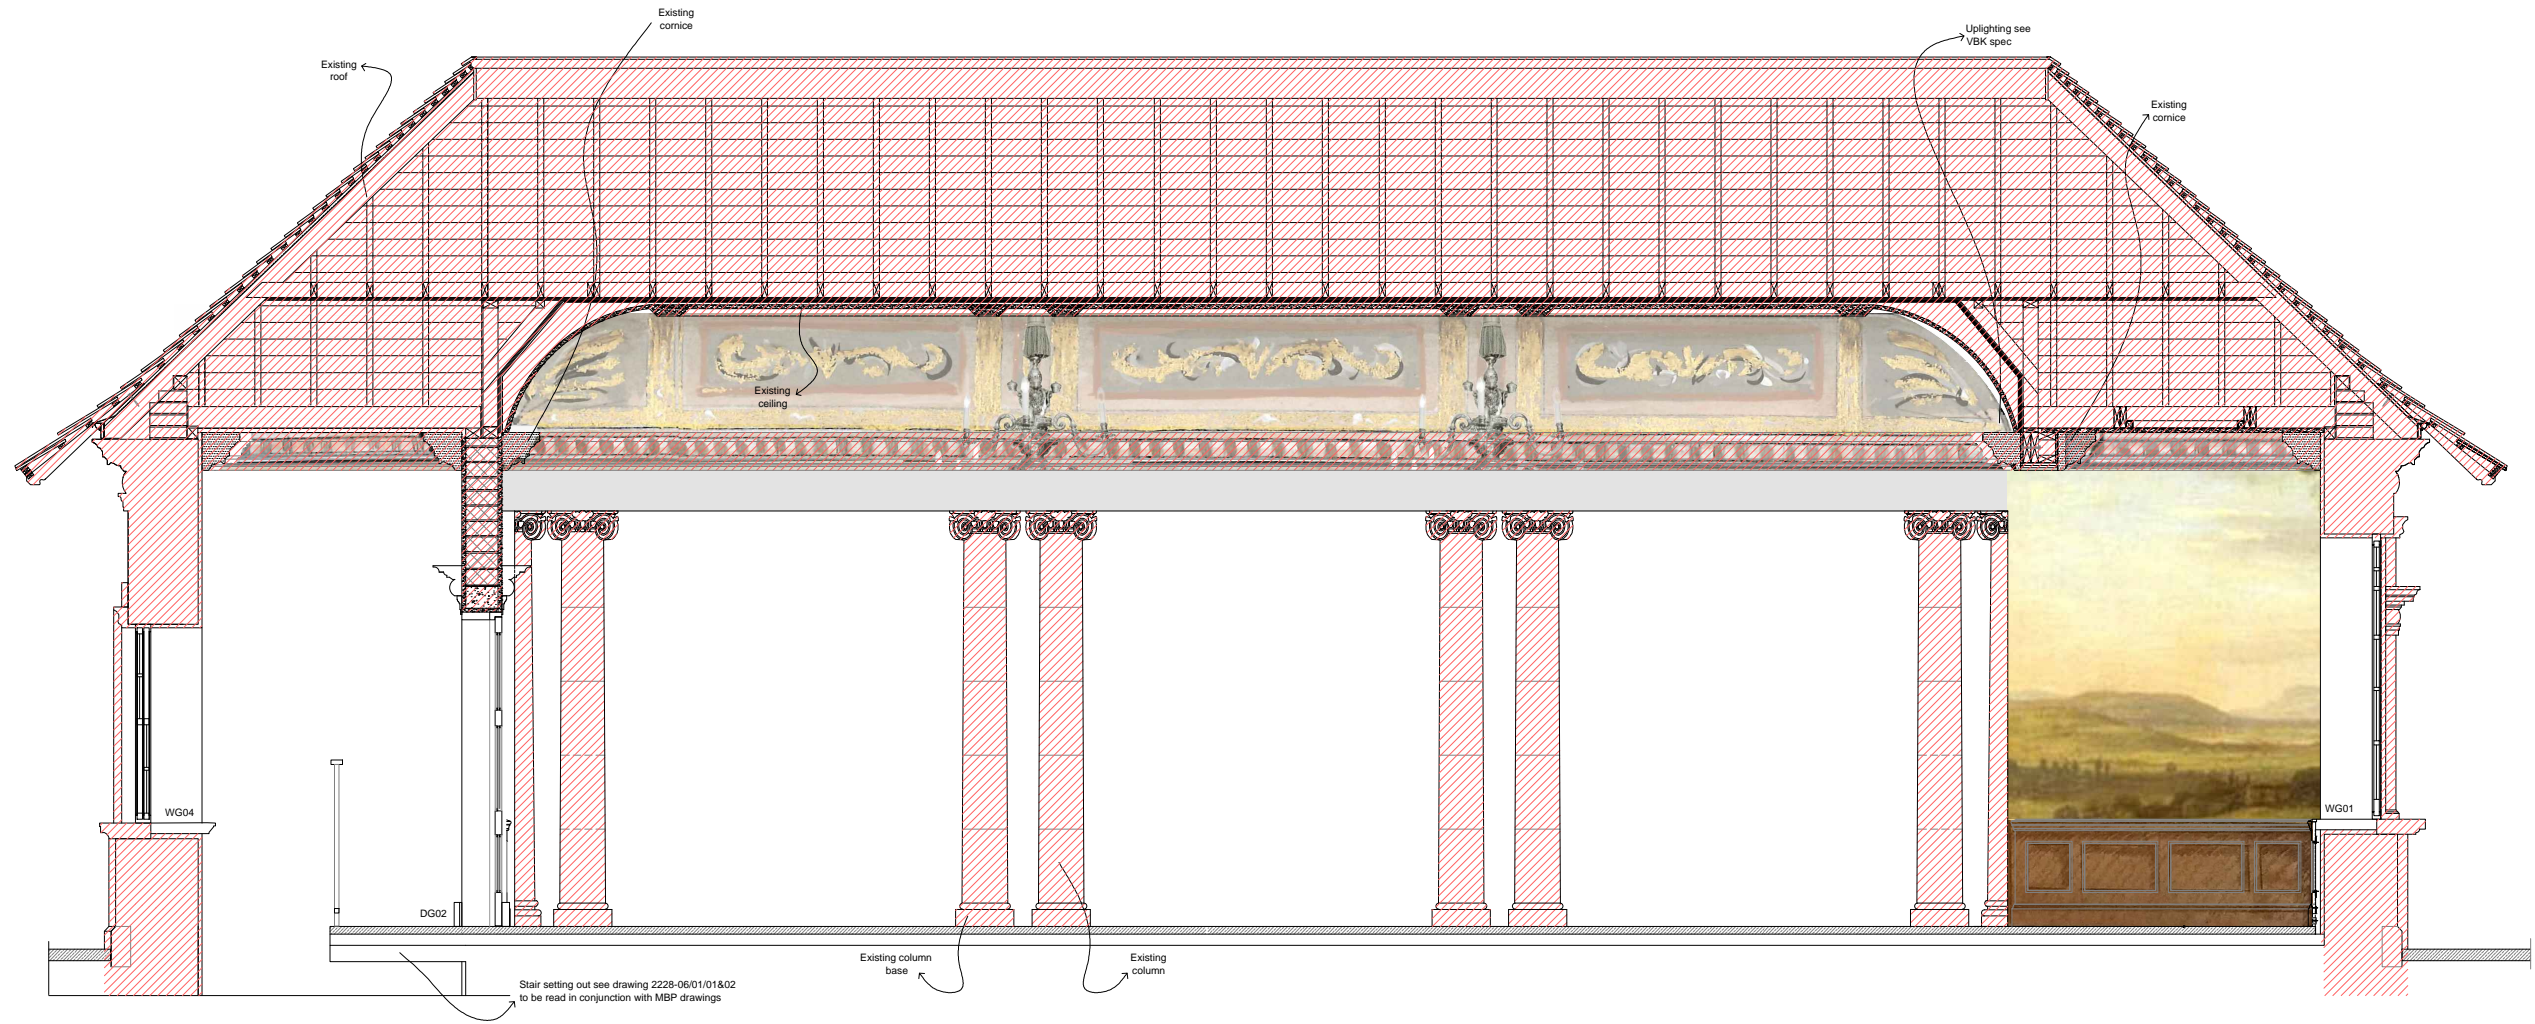

ELEVATION G-G
SCALE 1:50

GENERAL NOTES:
KEY:

Rev	Date	Description	By

Client
WITANHURST CONSTRUCTION
MANAGEMENT LTD

scott & twine
ARCHITECTS & INTERIOR DESIGNERS

The Old Power Station, Mortlake High Street
London SW14 8SN
T +44 (0) 20 3355 9699
www.scott-twine.co.uk

Issue
PLANNING
Preliminary / Planning / LBC / Tender / Construction / As Built

Project
41 Highgate West Hill
POOL PAVILION

Title
POOL PAVILION
ELEVATION G-G

Date 19/01/2015	Scale 1/50 @ A3
Drawn By ST	Checked By ST
Drawing Number 2228-06/01/04	
Revision	

© Scott & Twine LLP 2013