


EXISTING BASEMENT FLOOR

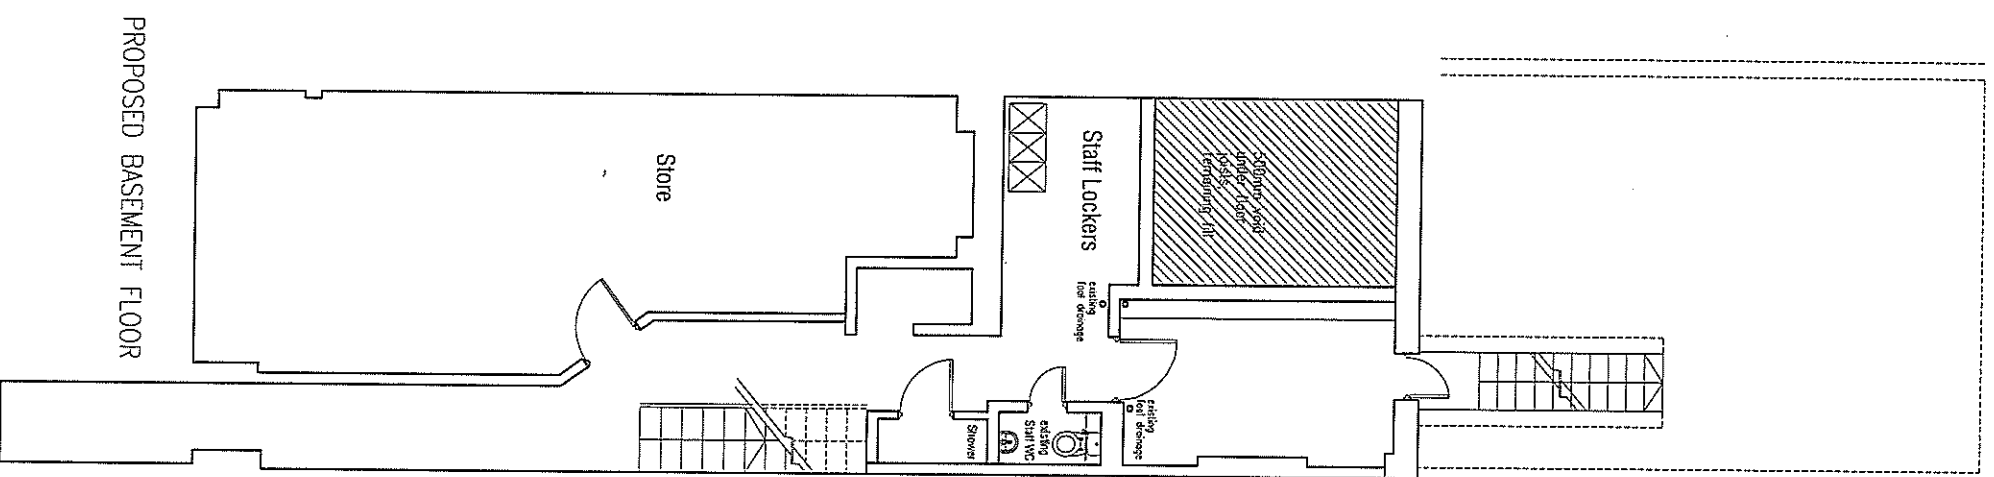

PROPOSED BASEMENT FLOOR

DRAWING : 05

38 CHALK FARM ROAD, NW1 8AJ LONDON  
 scale: 1:100 @ A3 / dated: 26.01.2015

