


EXISTING GROUND FLOOR

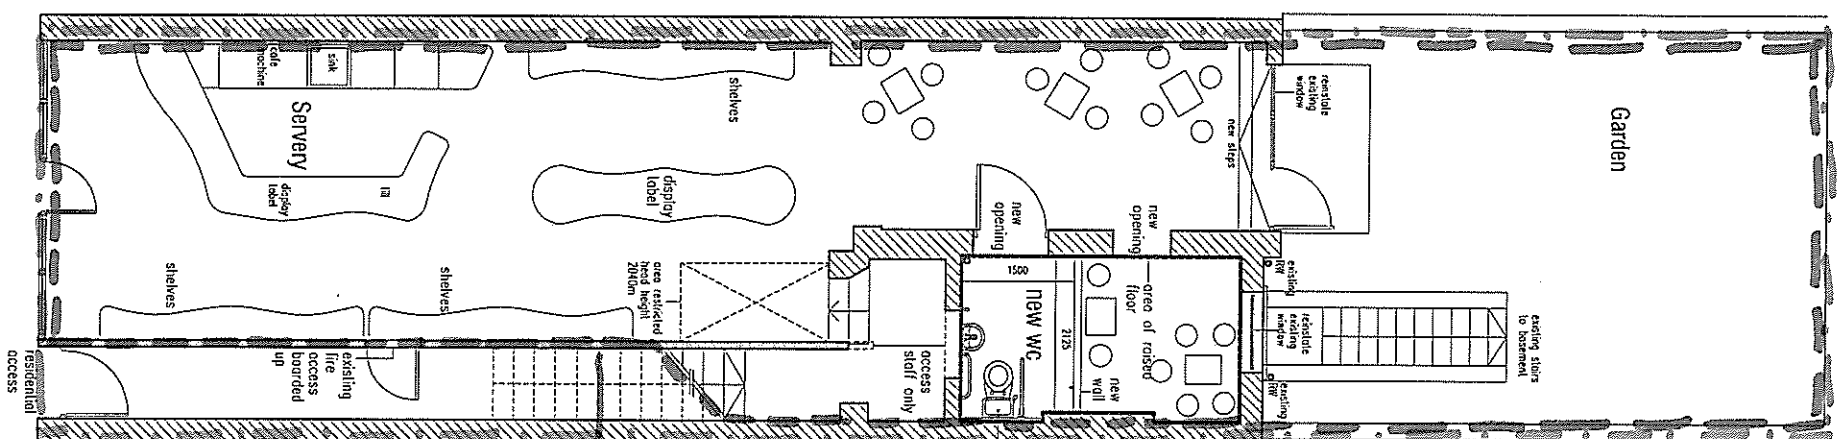

PROPOSED GROUND FLOOR

GROUND FLOOR LEASE AREA

SITE BOUNDARY

38 CHALK FARM ROAD, NW1 8AJ LONDON
 scale: 1:100 @ A3 / dated: 26.01.2015

DRAWING : 06

