
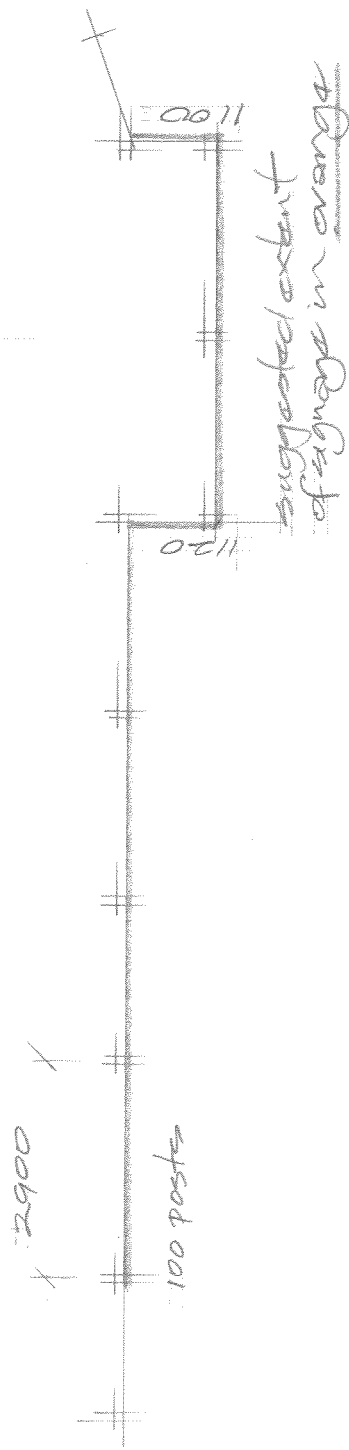


* vertical hts to top
of 100mm skirting

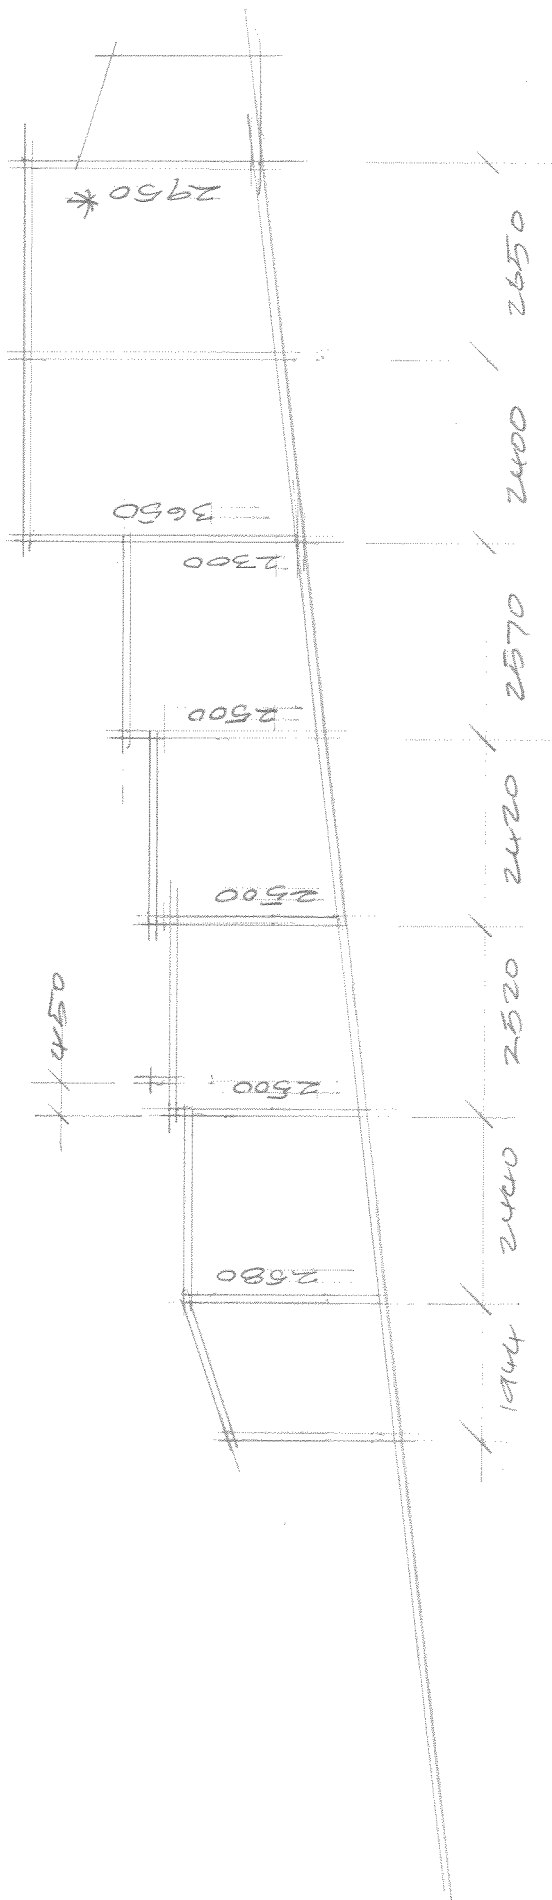

ELEVATION TO SWAIN'S LANE