

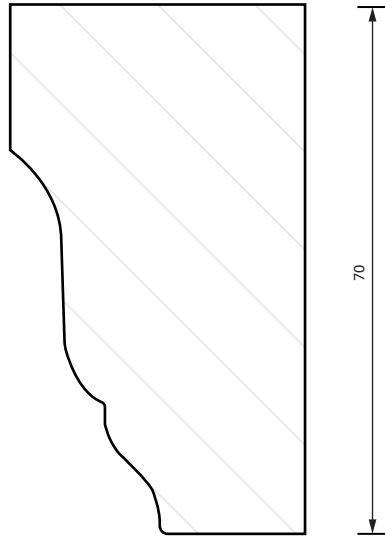



Scale 1:20

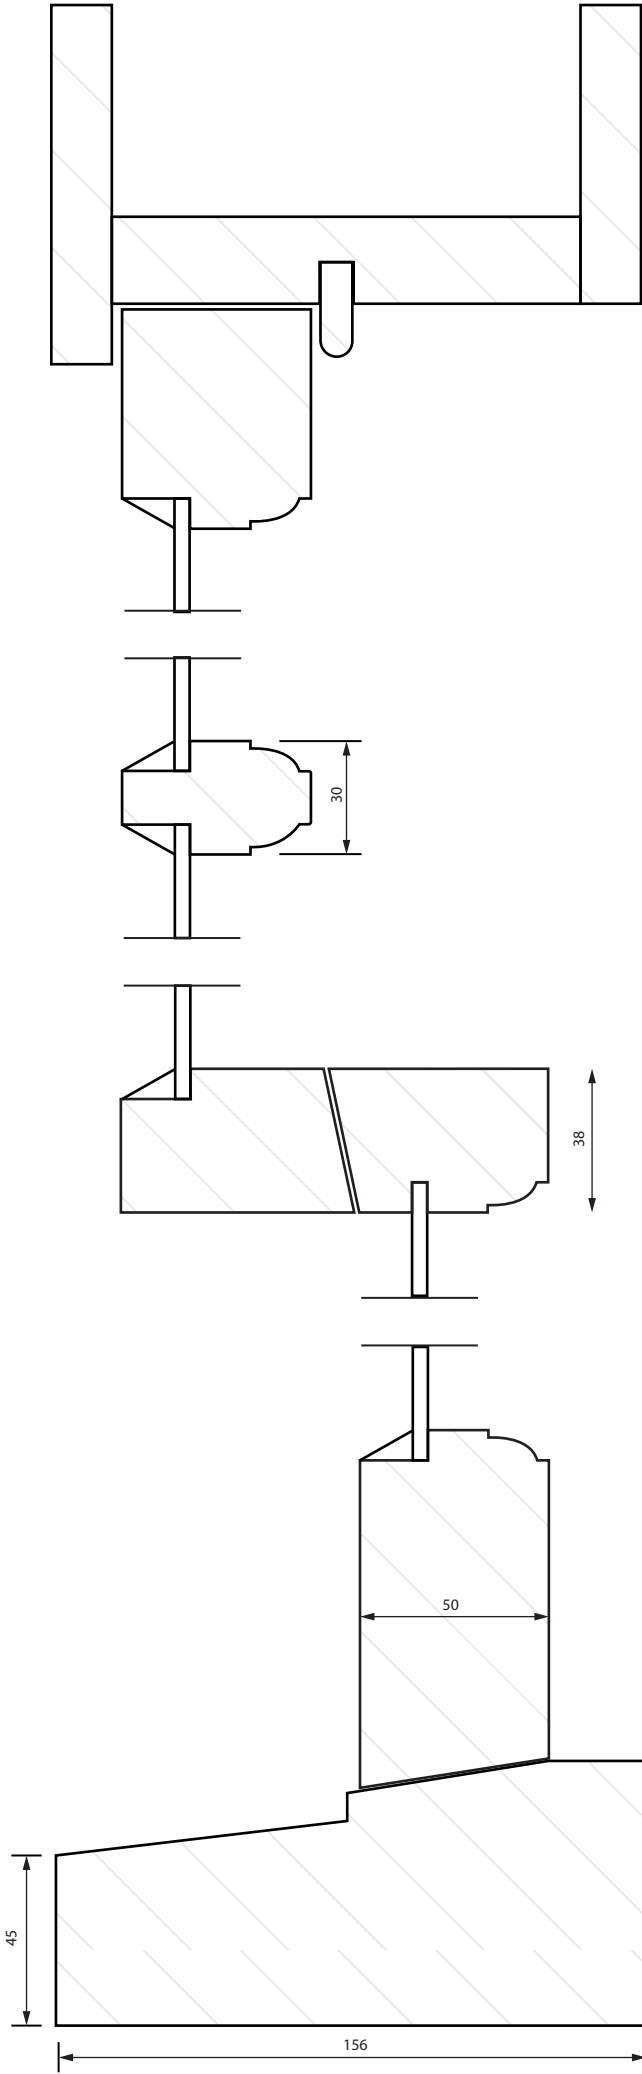

Scale 1:1 - Horn Detail

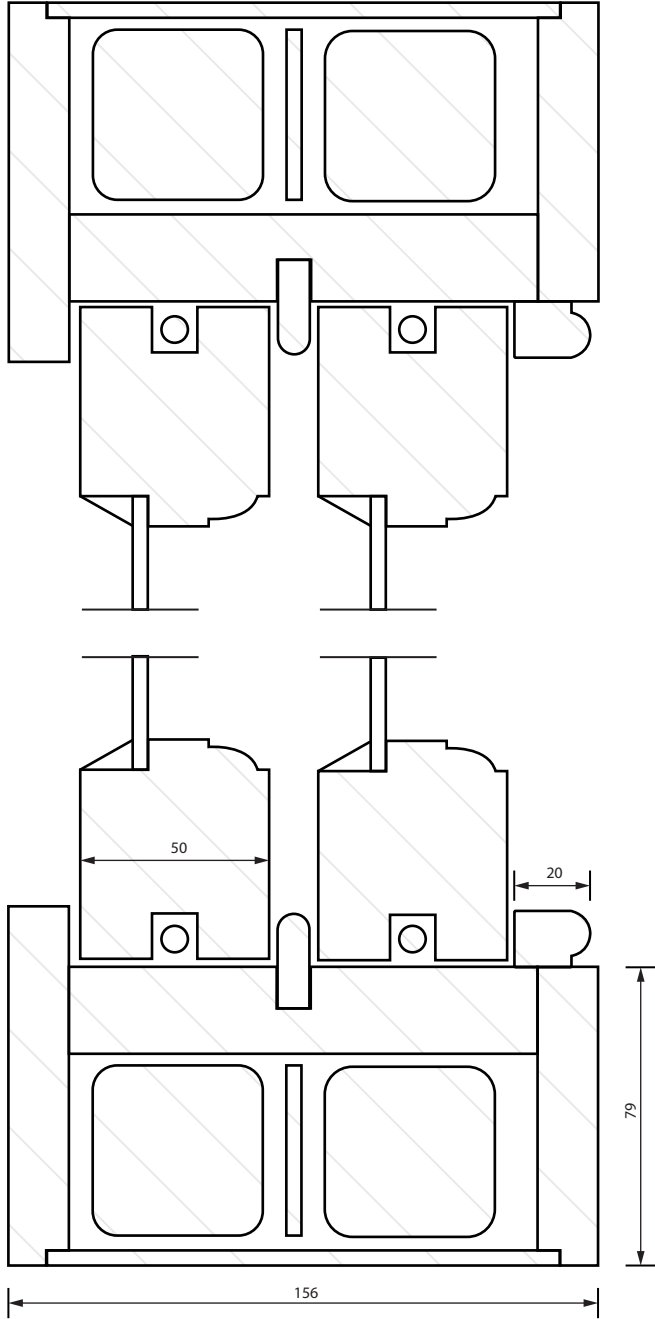

1-4 LOWER GREEN WEST . MITCHAM . SURREY . CR4 3AF T 020 8946 2438 . www.londonboxsash.com DO NOT SCALE OFF THIS DRAWING. ALL DIMENSIONS ARE TO BE CHECKED PRIOR TO CONSTRUCTION. ALL COPYRIGHTS RELATING TO THE DESIGN WORK CONTAINED ON THIS DRAWING TO BE RETAINED BY LONDON BOX SASH WINDOWS LTD	PROJECT FLAT 38, THE PRYORS, NW3 1BP DRAWING EXISITING BOX SASH WINDOW DIMENSIONS	CLIENT SARAH ROSS		STATUS		 LONDONBOXSASH WINDOWS
		SCALE 1:2@ A3	DATE JAN2015	DRAWING NO. 01122	REV. A	