




PROPOSED SECOND FLOOR

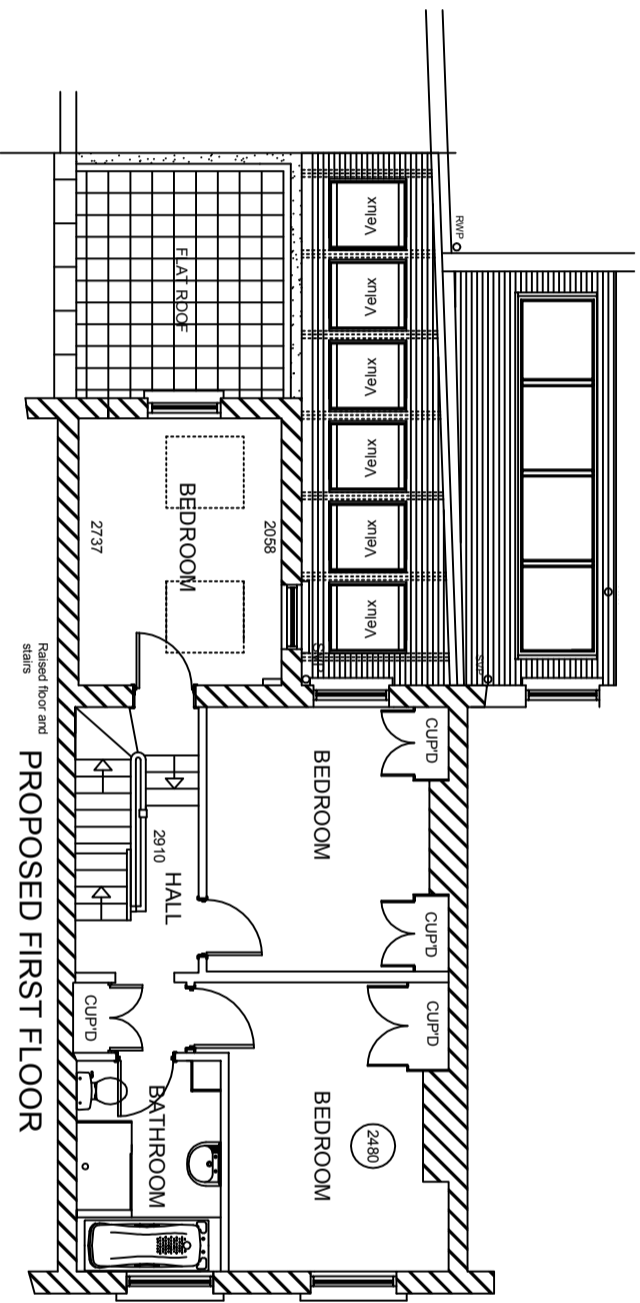

PROPOSED FIRST FLOOR

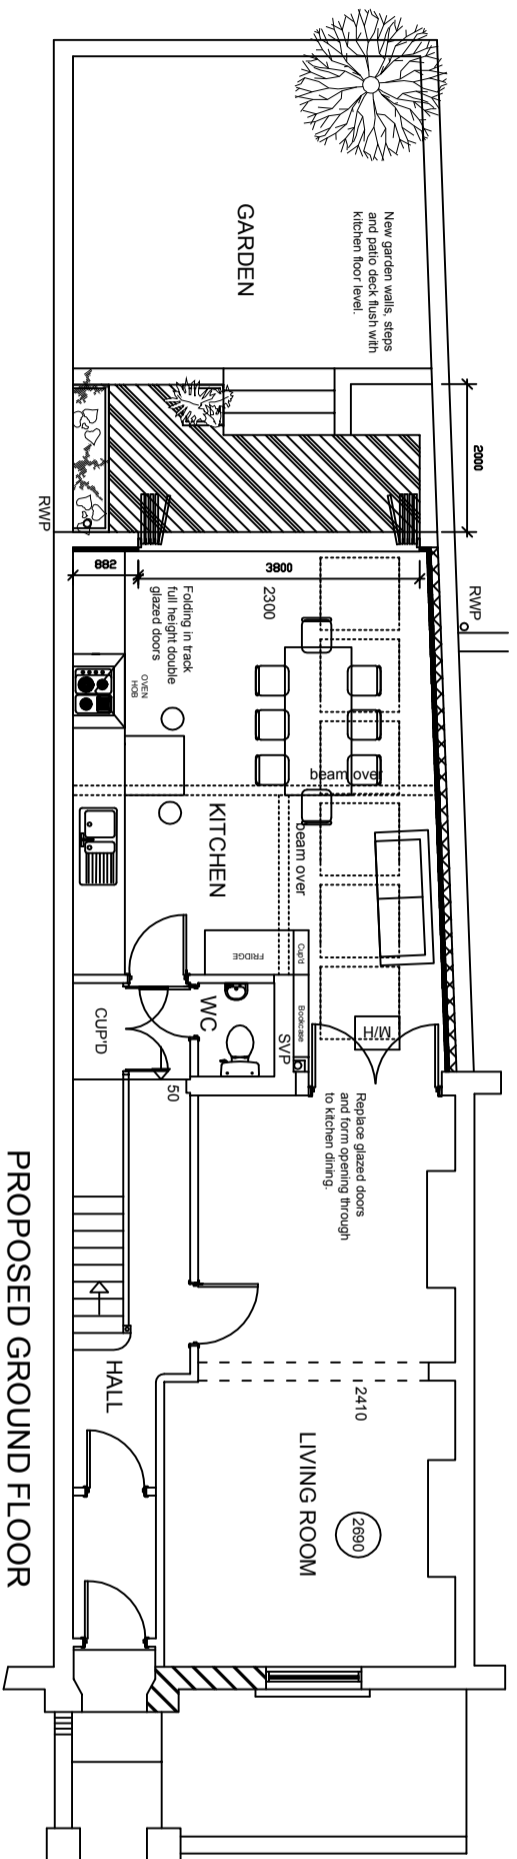

PROPOSED GROUND FLOOR

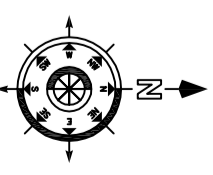

LOCATION PLAN

SCALE 1 : 1250



ISSUE - PLANNING 13/01/15

LIMITED
BCA
BRYAN CONNOR ASSOCIATES LIMITED
DESIGN & PLANNING CONSULTANTS
2 TREGARON AVENUE, LONDON, N8 9EY
Tel: 020 8340 9294 Mob: 07958 738247
Email: bryan.connor@outlook.com

THIS DRAWING IS THE PROPERTY OF BRYAN CONNOR ASSOCIATES LTD AND MAY NOT BE REPRODUCED WITHOUT WRITTEN CONSENT

PROJECT: 15 CHURCHILL ROAD LONDON NW5 1AN

CLIENT: MR & MRS A. GEDDES

DESCRIPTION: PROPOSED PLANS

DRAWING No. 15-01-03 **SCALE:** 1:50 @ A1
REVISION: - **DATE:** 13/01/15

NO DIMENSIONS TO BE SCALED FROM THIS DRAWING.