



SECOND FLOOR

0 0.5 1m

1435 - P095

Bedroom//Existing//Plan_1:20

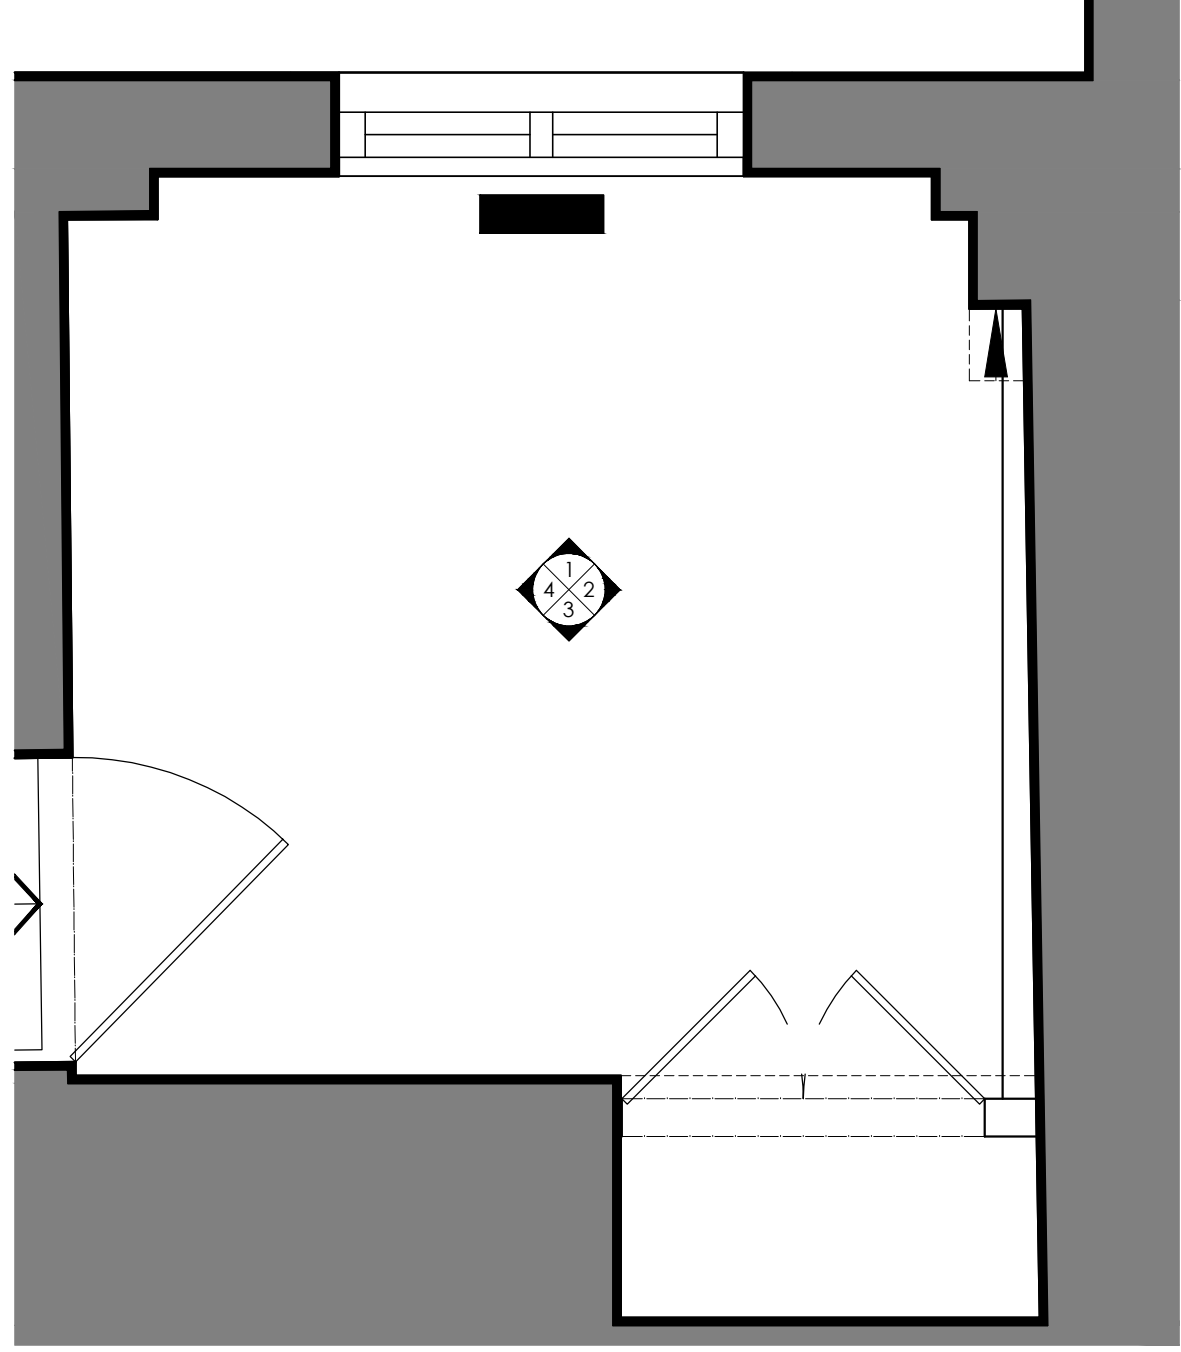


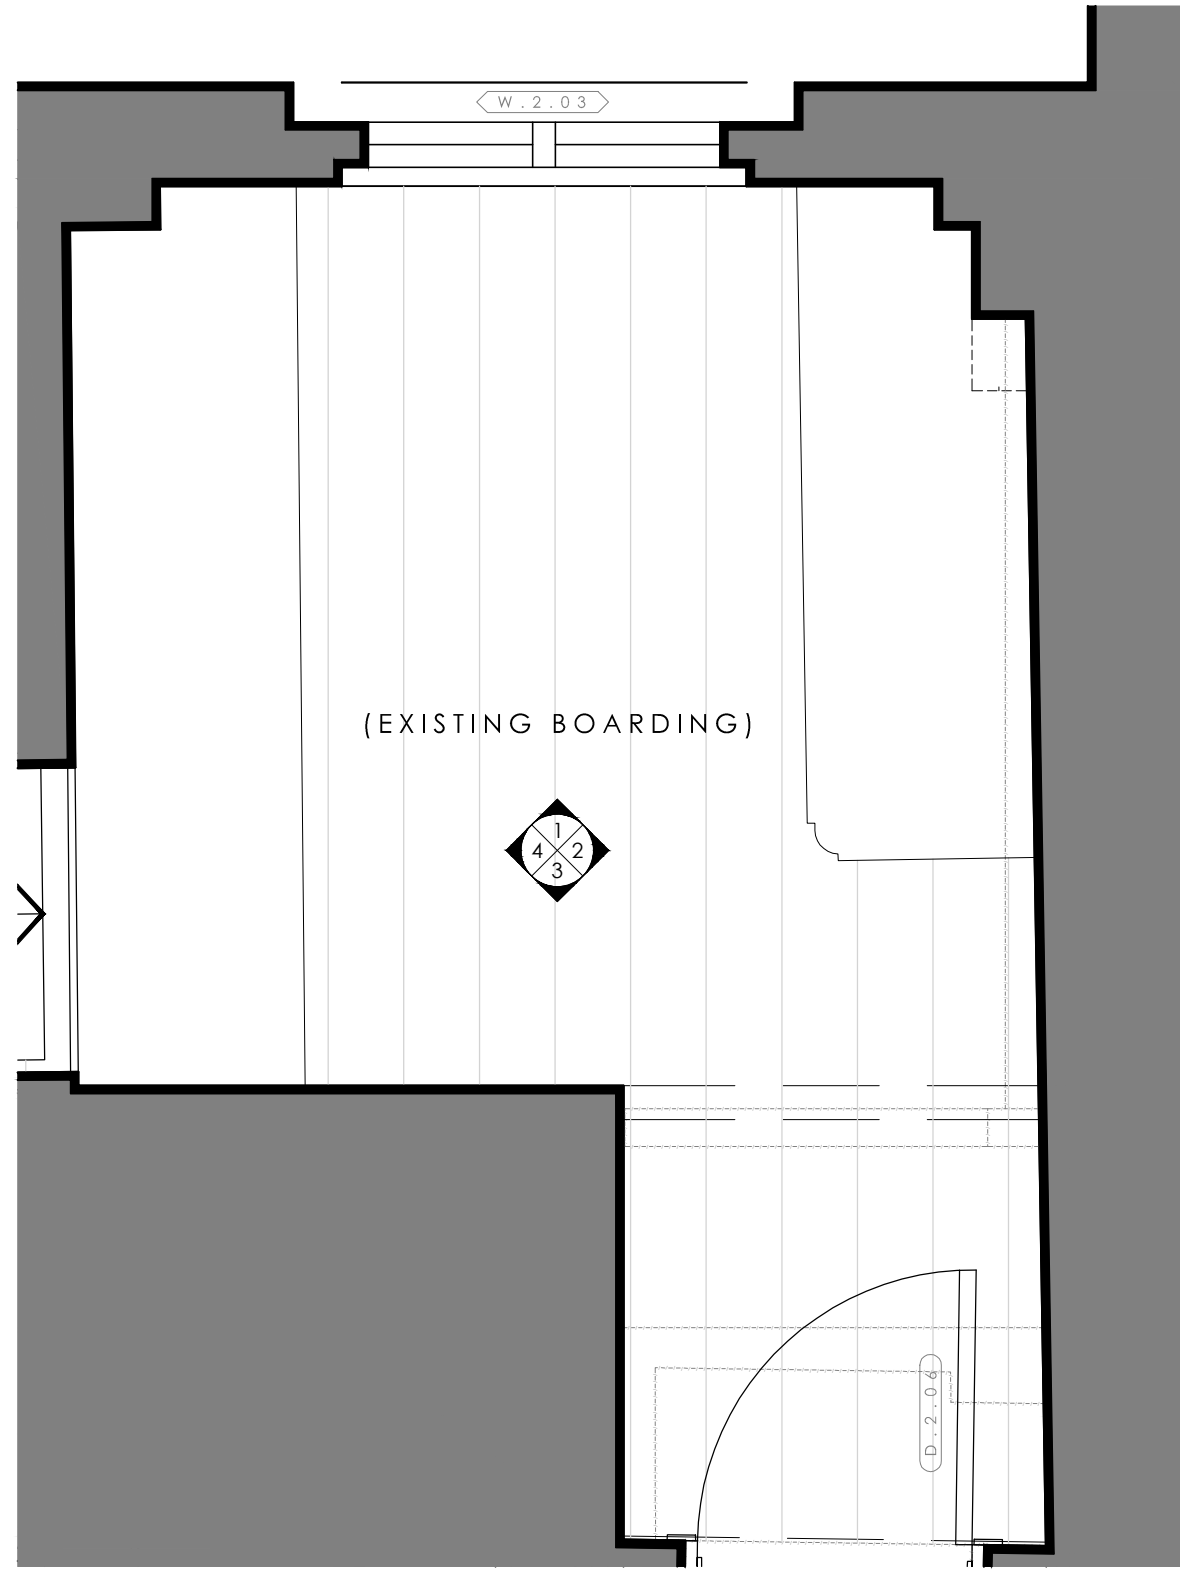


0 0.5 1m

1435 - P096

Bedroom//Existing//Elevation 1_1:20

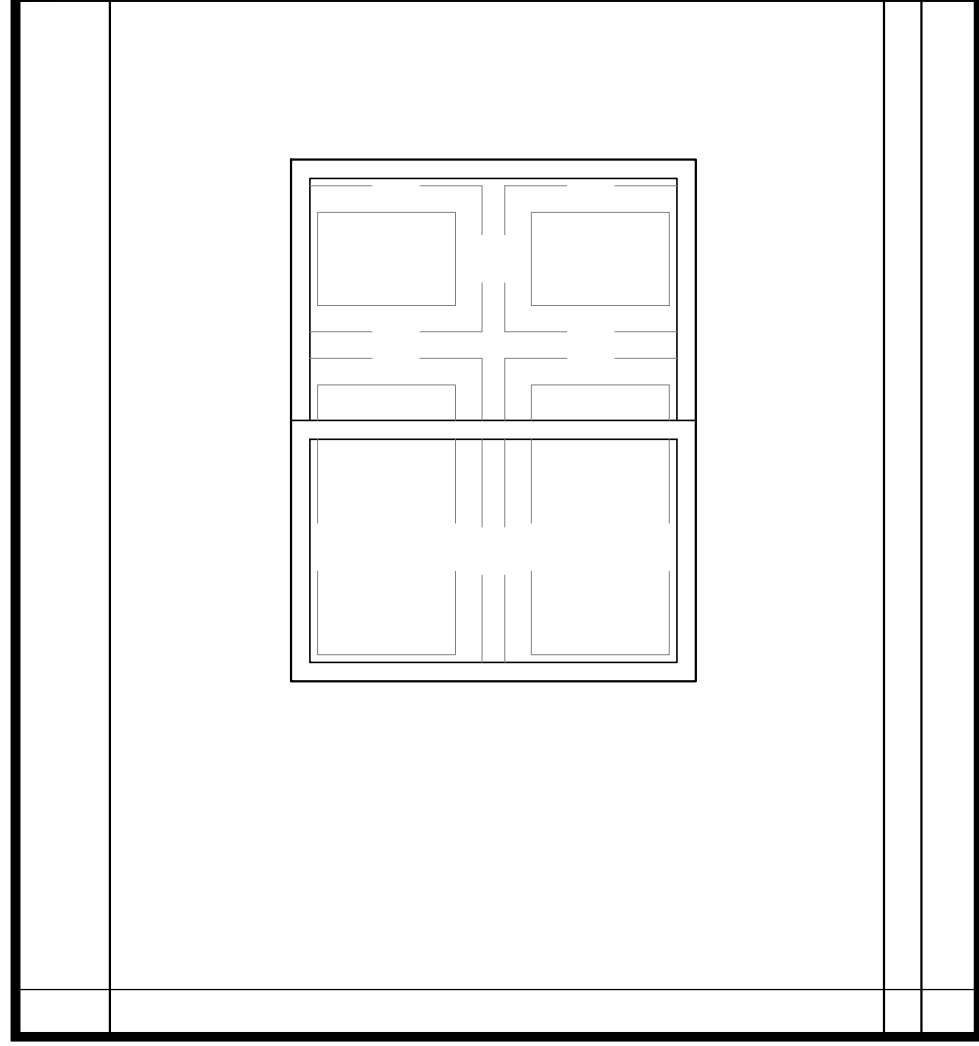

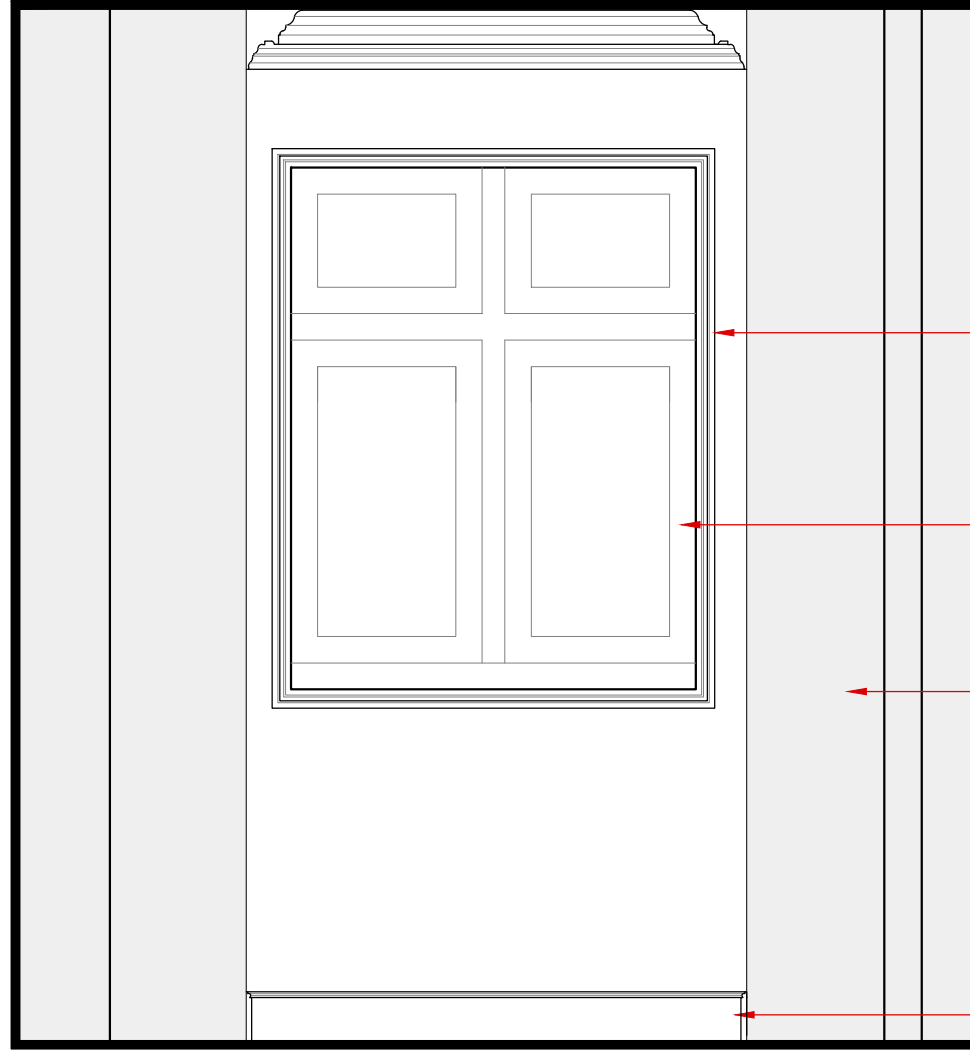

Proposed 50mm architrave to window.

Existing secondary double glazing removed and window overhauled.

Proposed fitted wardrobes.


Proposed skirting to run in front of new joinery. Skirting to be torus.



0 0.5 1m


1435 - P097

Bedroom//Existing//Elevation 2_1:20

 

Proposed fitted wardrobes.

Existing wall behind joinery.

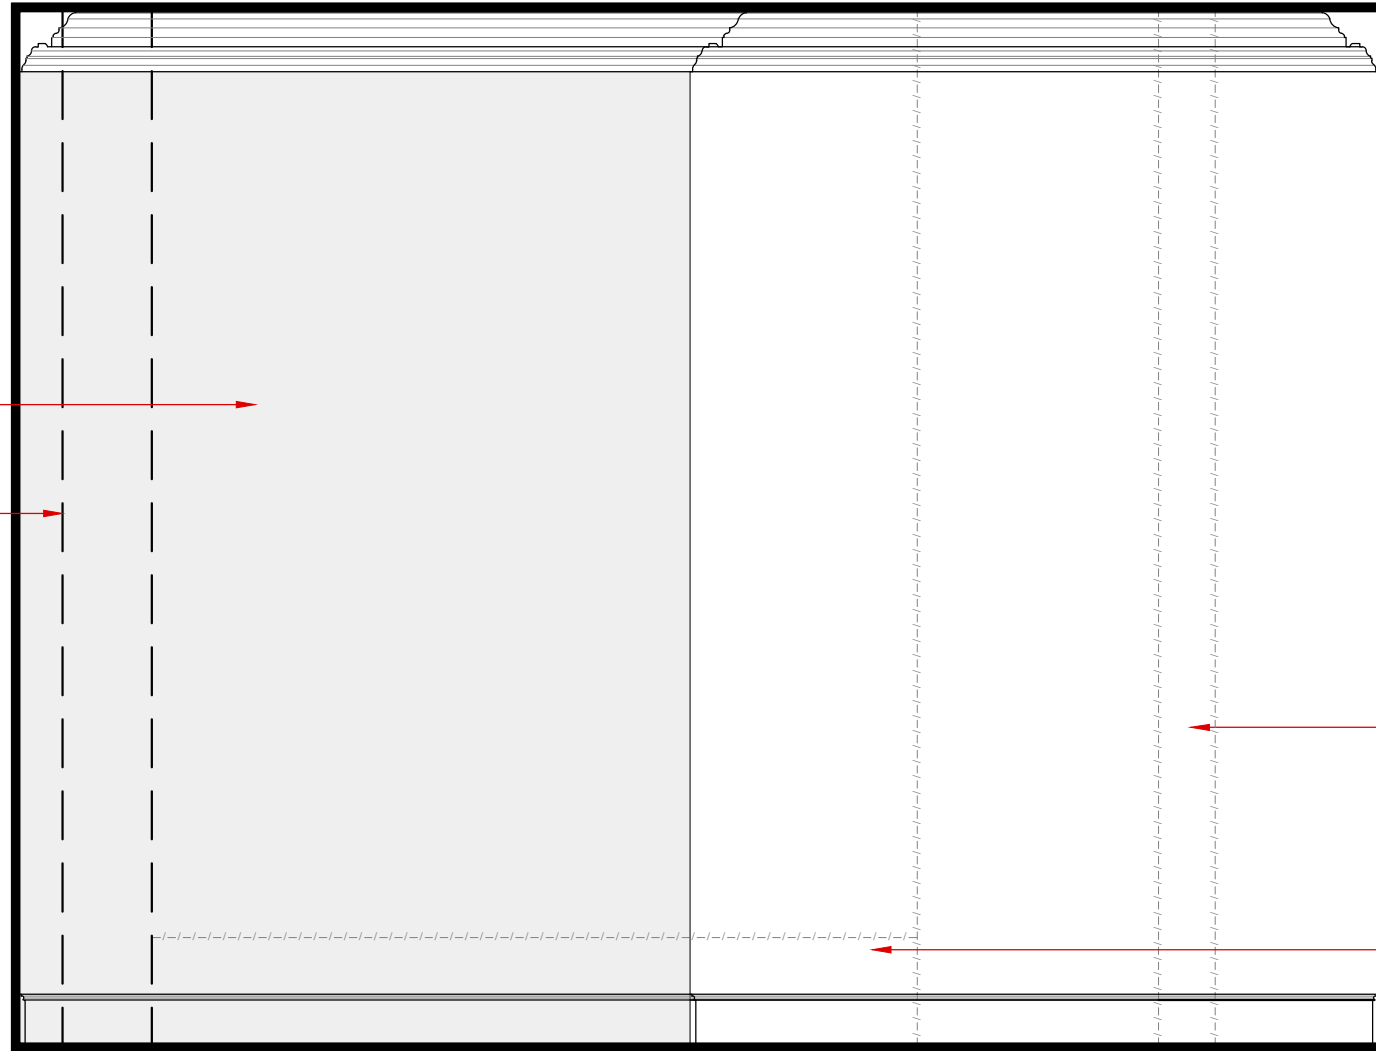

Existing wall between bedroom and dressing room removed.


Existing low level boxing and pipework removed.



0 0.5 1m


1435 - P098

Bedroom//Existing//Elevation 3_1:20

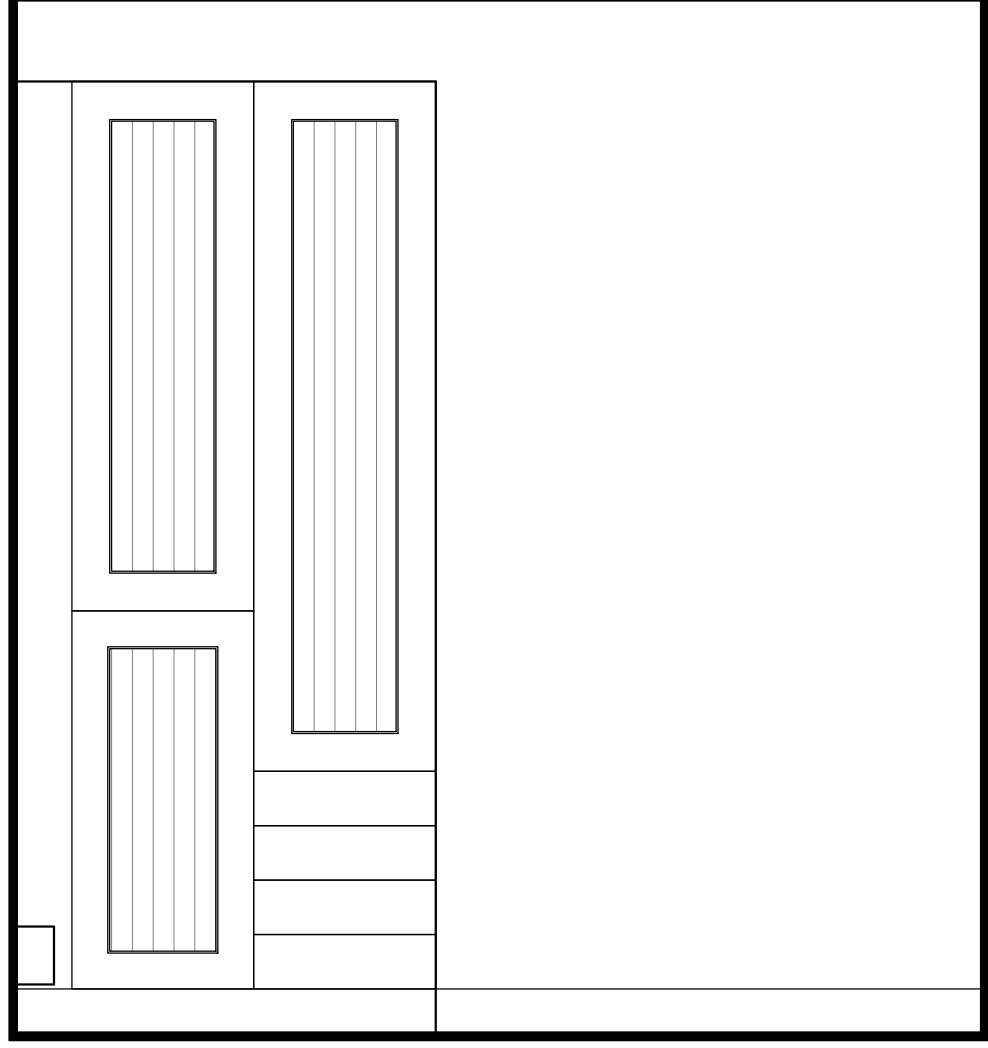

Existing joinery removed
and doorway proposed
through to bedroom.


Proposed door and
architrave to match
D.1.06.

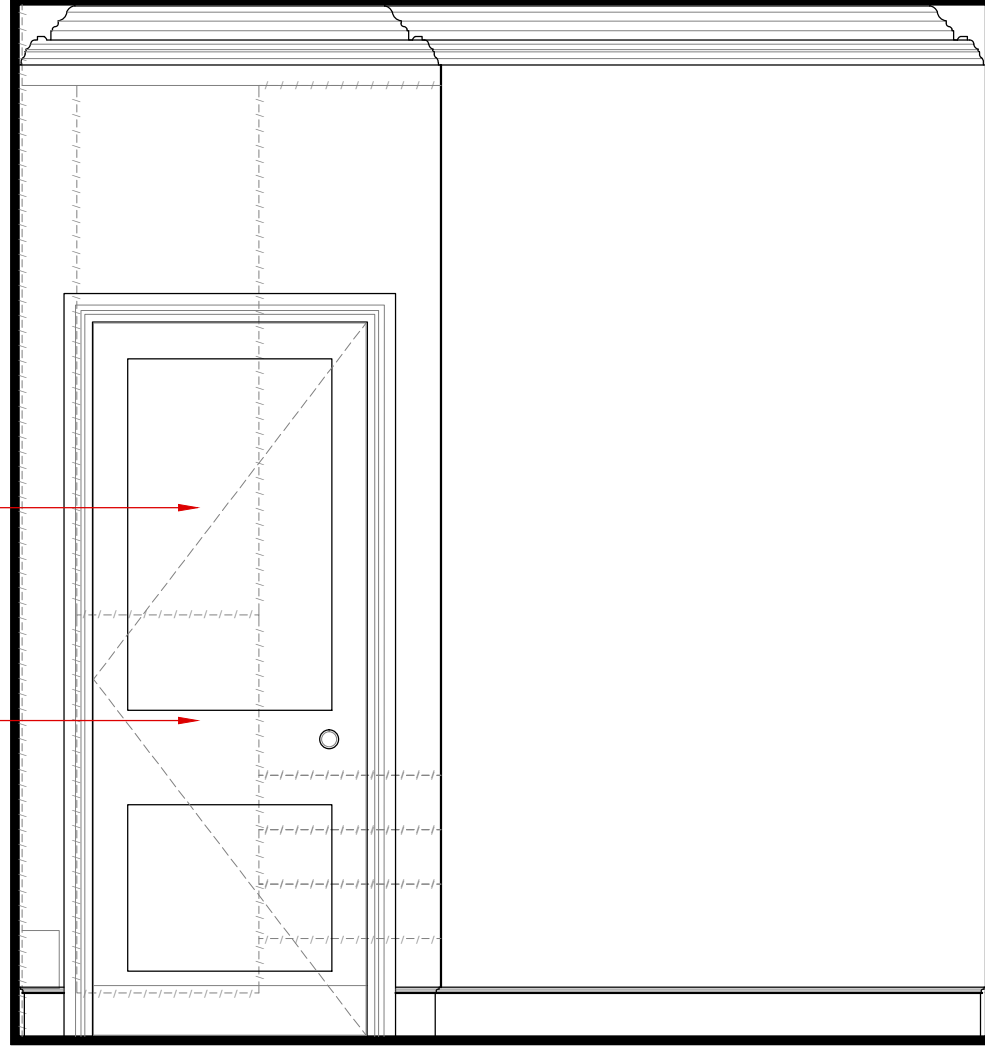


0 0.5 1m

1435 - P099

Bedroom//Existing//Elevation 4_1:20

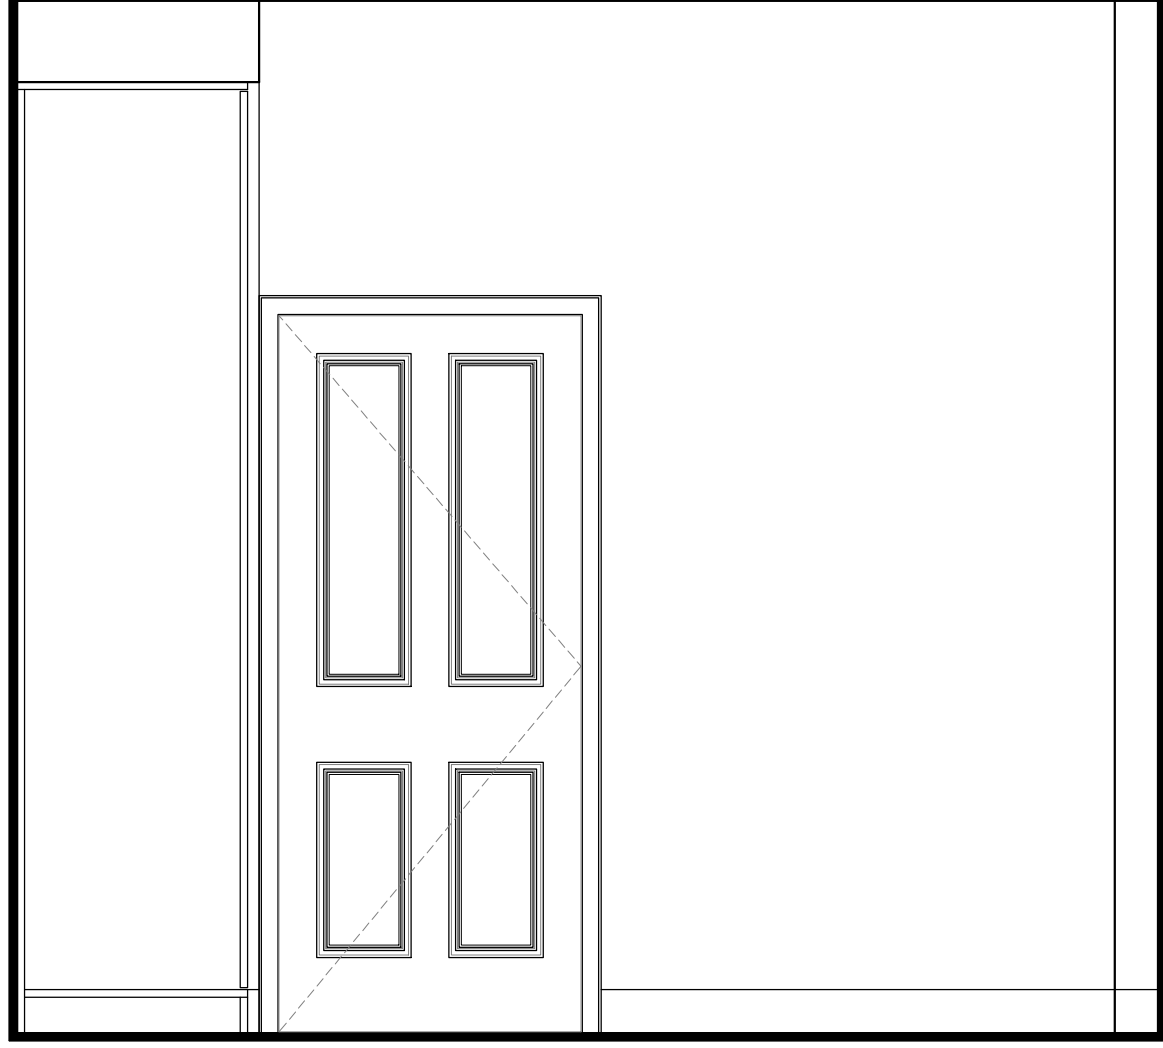

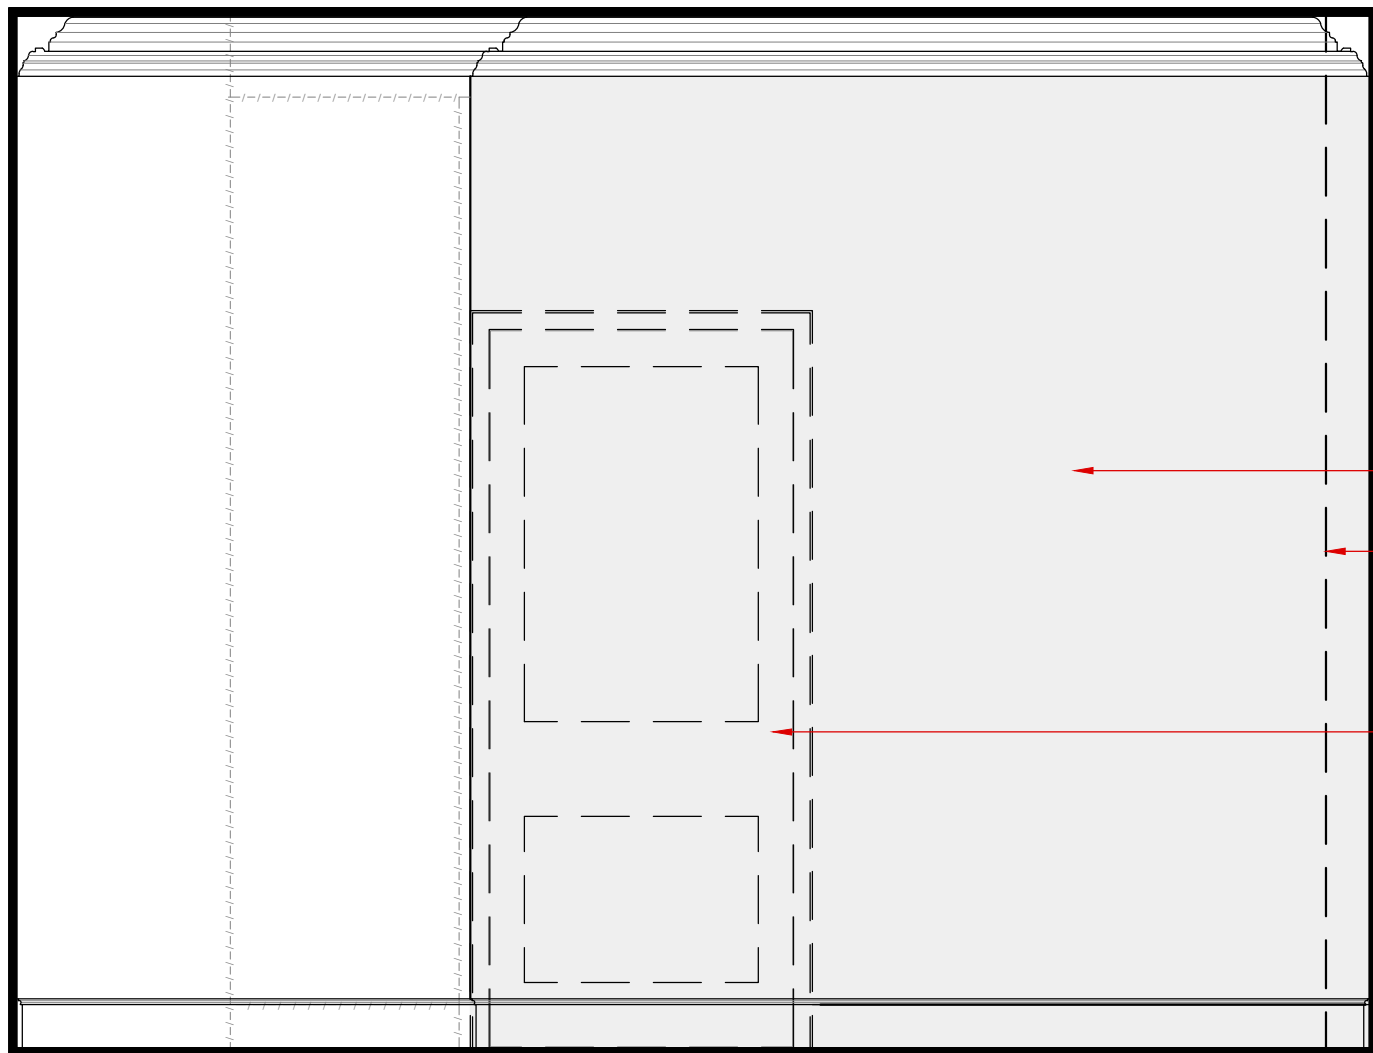

Proposed fitted wardrobes.


Existing wall behind joinery.


Proposed door to match D.1.06 to be fixed closed behind fitted wardrobe. Existing architrave removed and to match D.1.06.

0 0.5 1m

1435 - P100

Bedroom//Existing//Plan_1:20

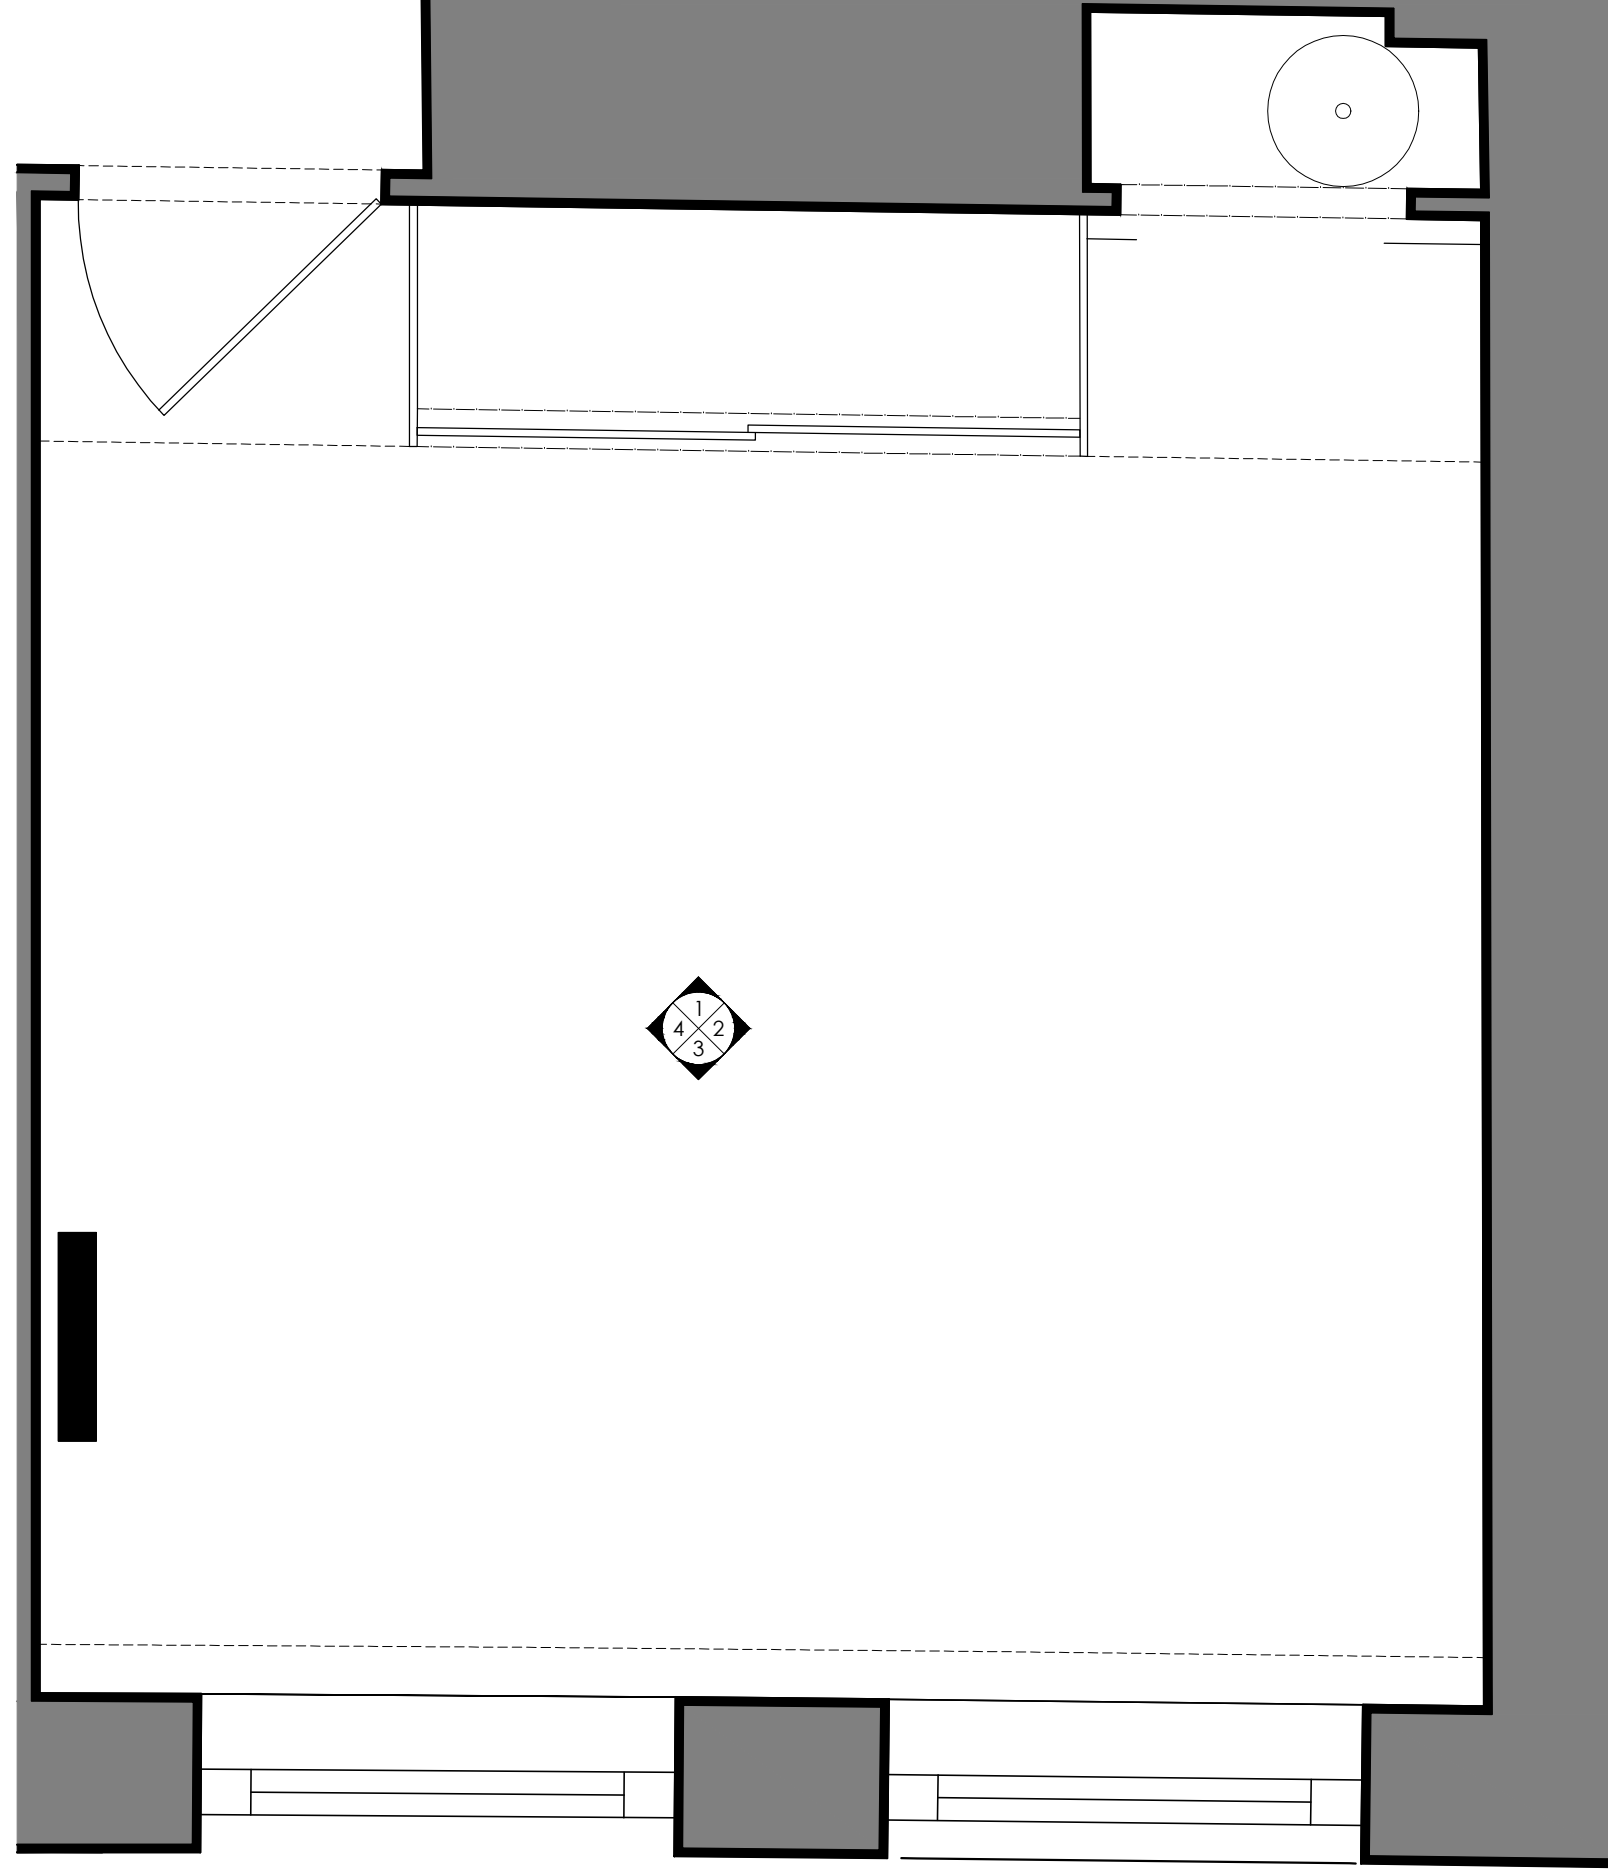

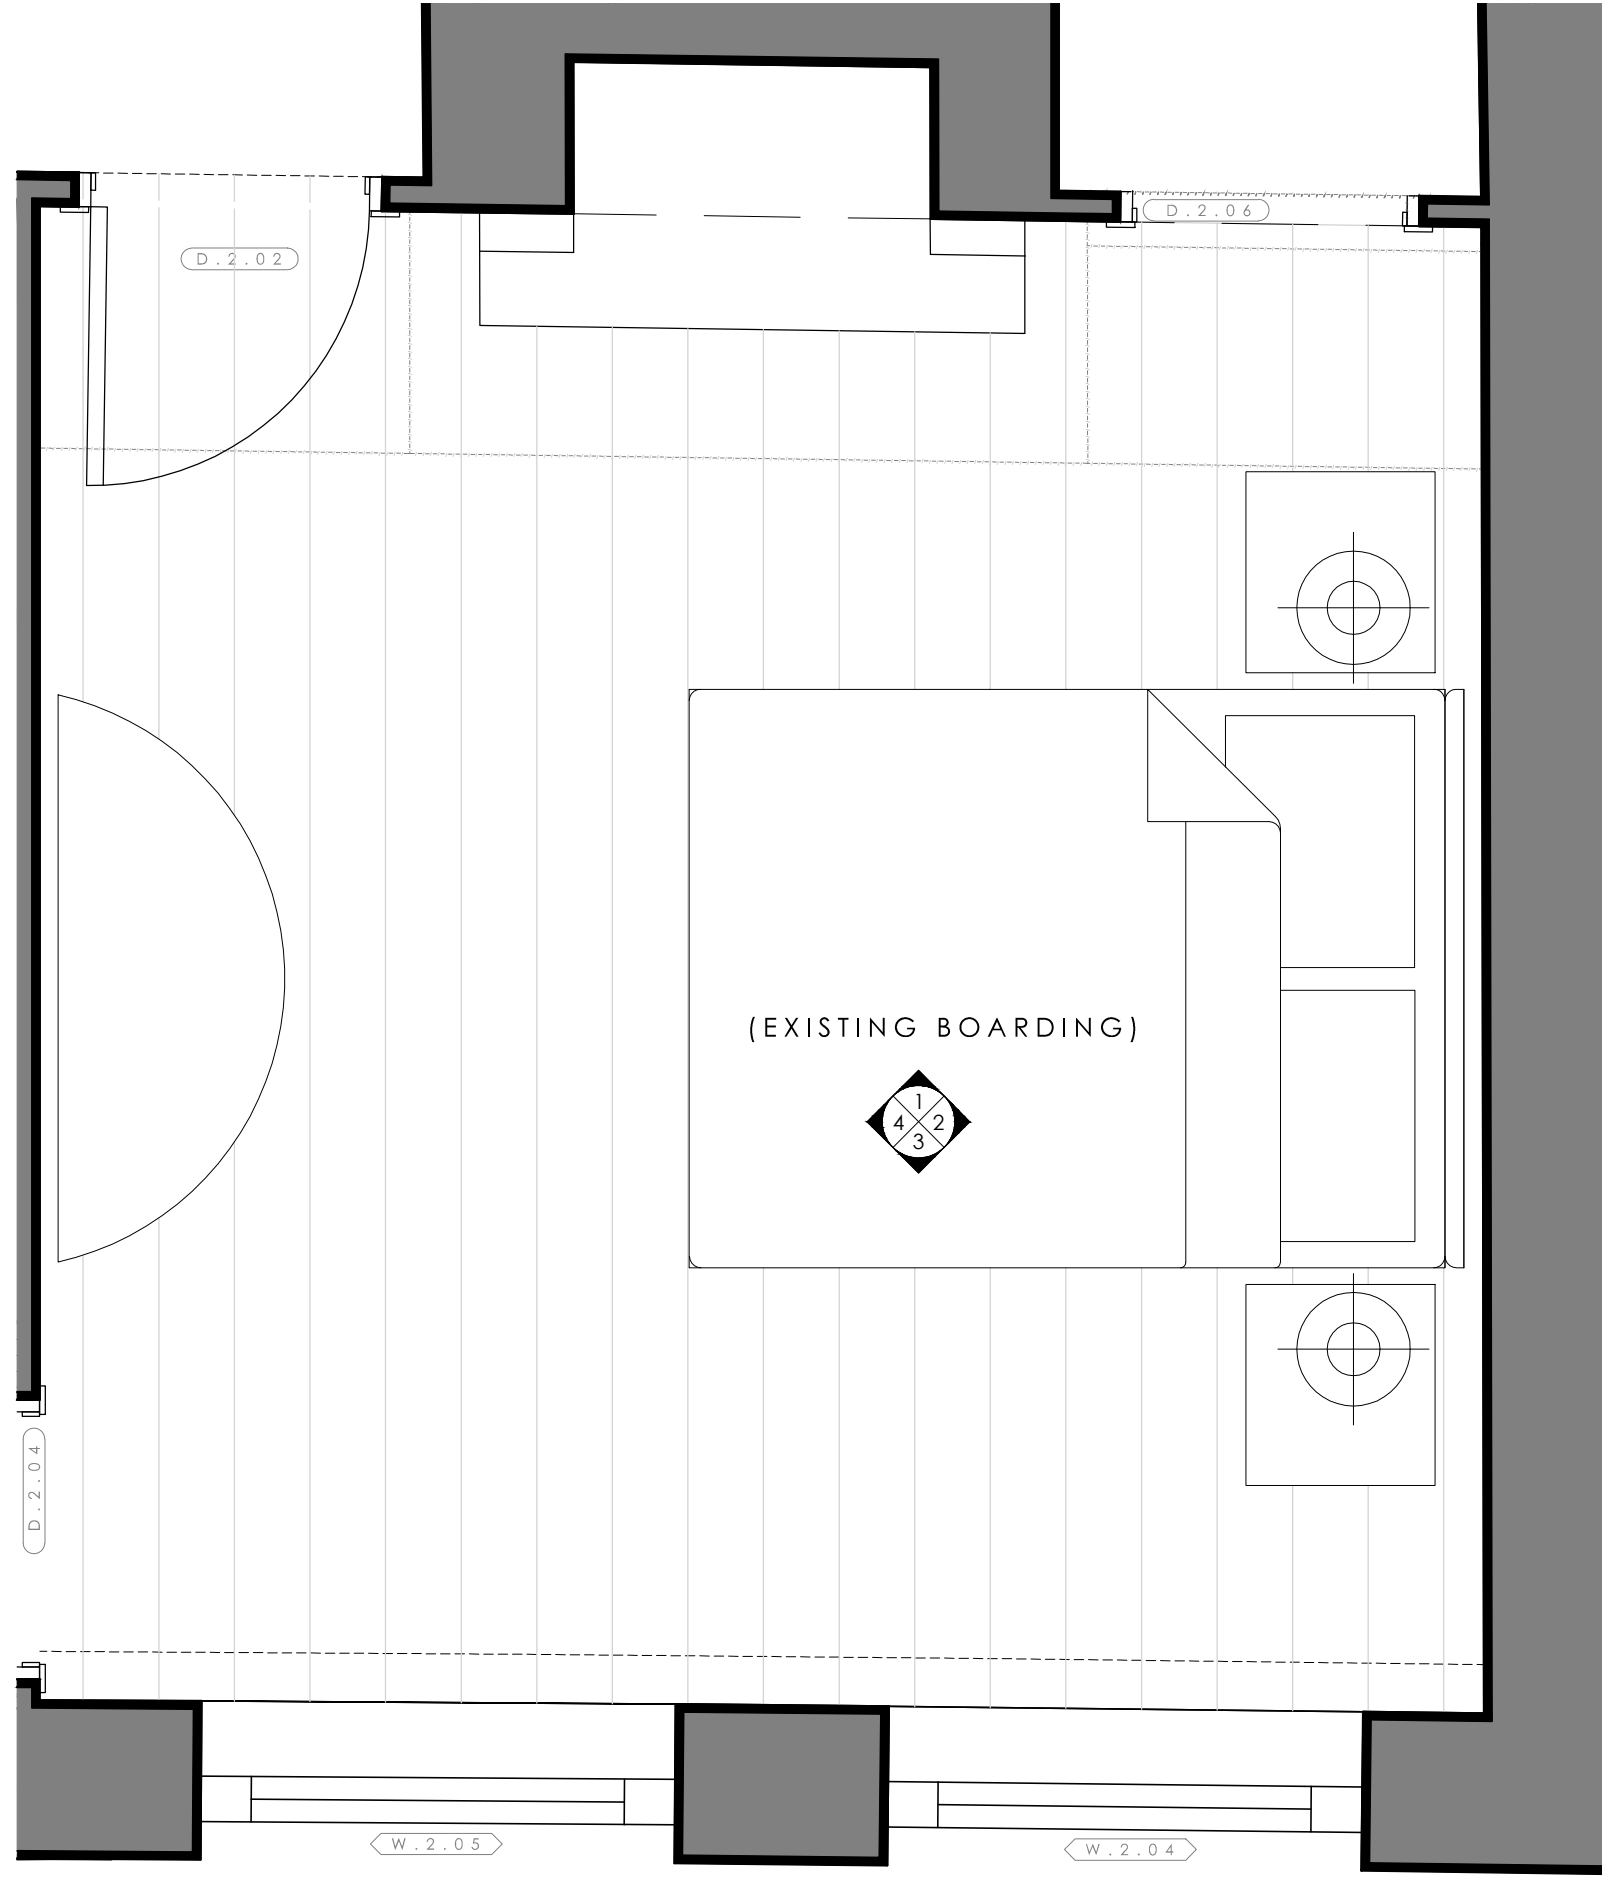


0 0.5 1m

1435 - P101

Bedroom//Existing//Elevation 1_1:20



Existing door replaced to match D.1.06. Architrave to be 75mm ogee.

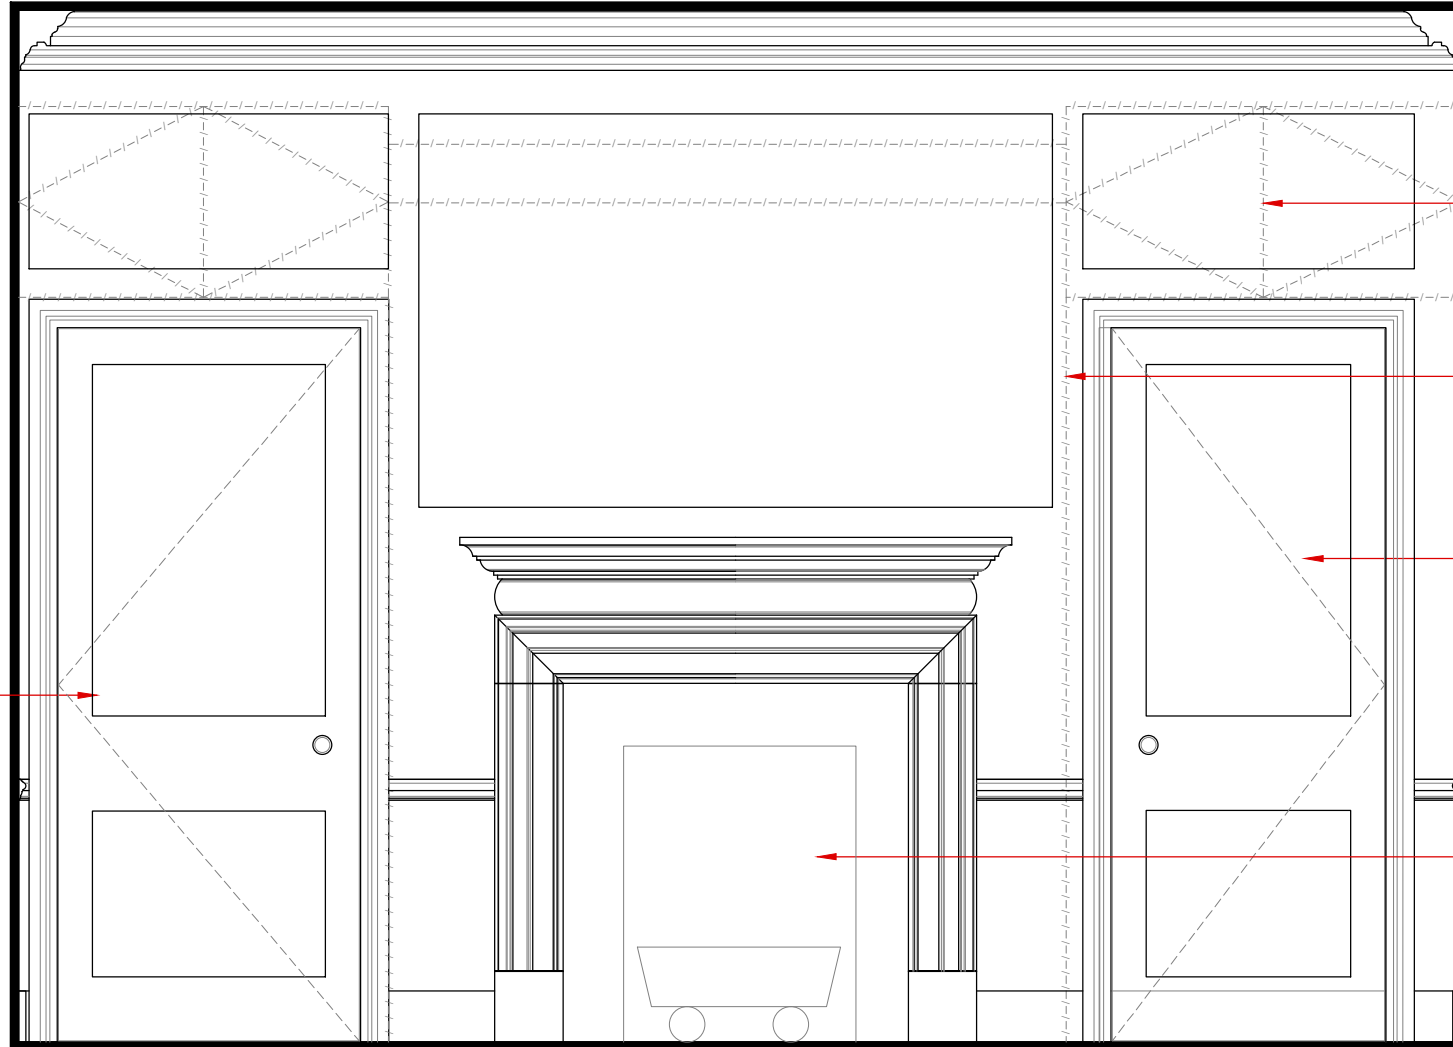

Proposed simple panelling to match elevation 3.

Existing fixed cupboards removed. Wall reinstated to house doorway.


Proposed doorway. Door to match D.1.06. Architrave to be 75mm ogee.

Existing fireplace opening reduced. New surround and hearth proposed.


0 0.5 1m

1435 - P102

Bedroom//Existing//Elevation 2_1:20

 

Existing fixed cupboards removed. Existing cornice reinstated to wall.

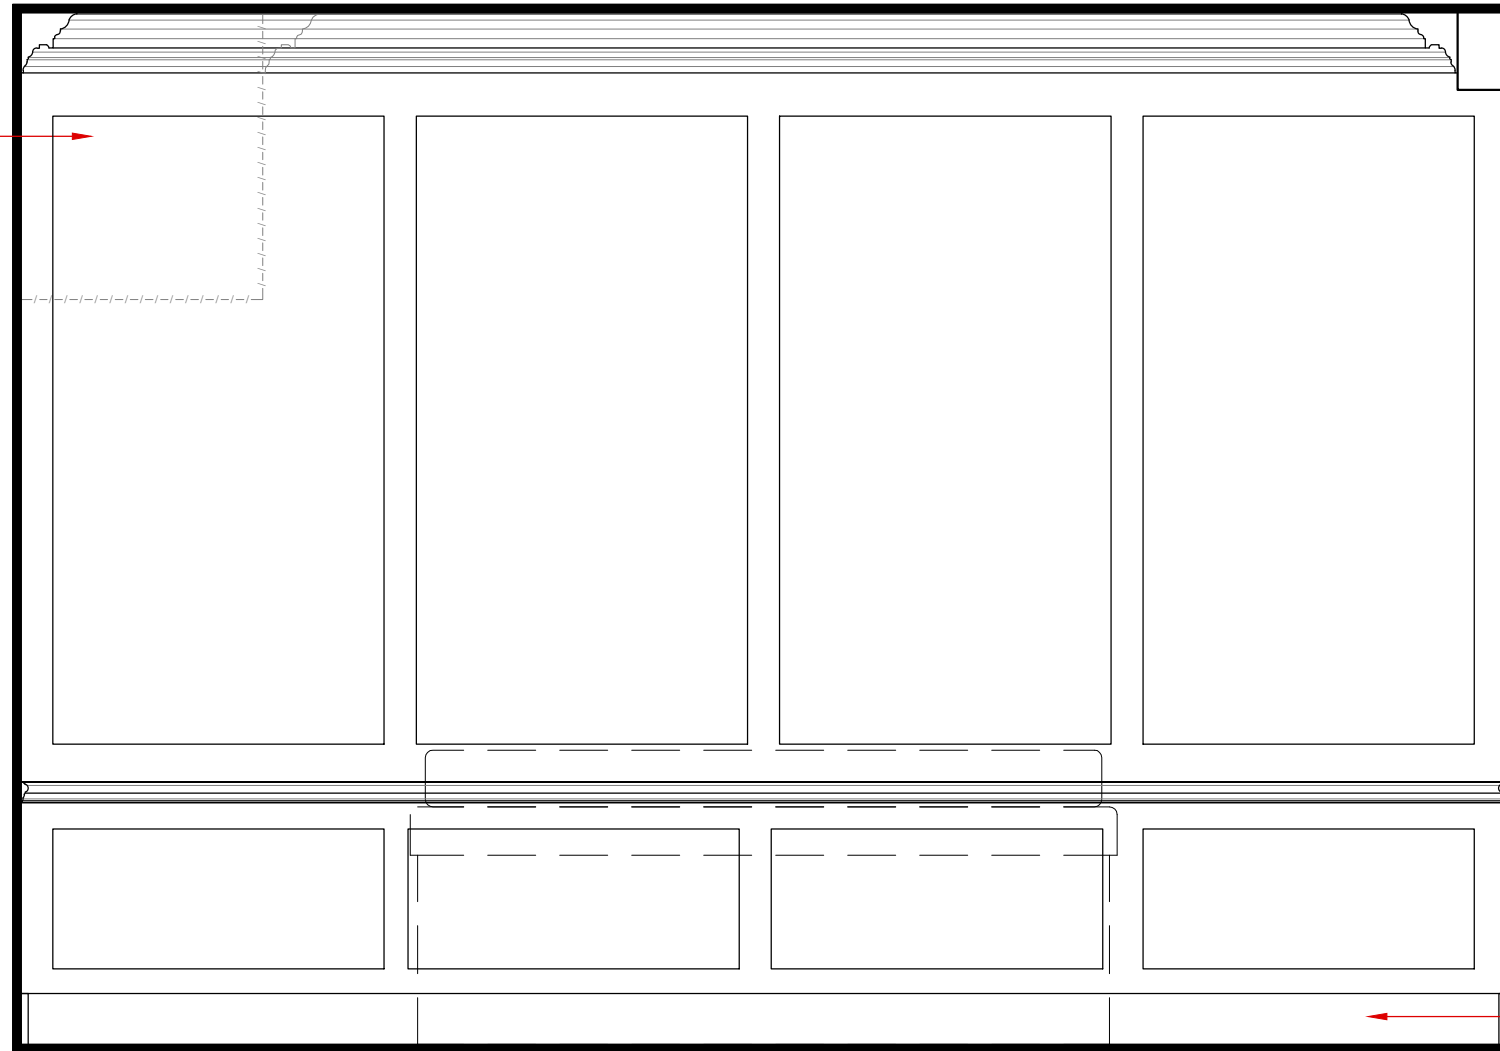


Existing skirting to remain as existing.

0 0.5 1m

1435 - P103


Bedroom//Existing//Elevation 3_1:20

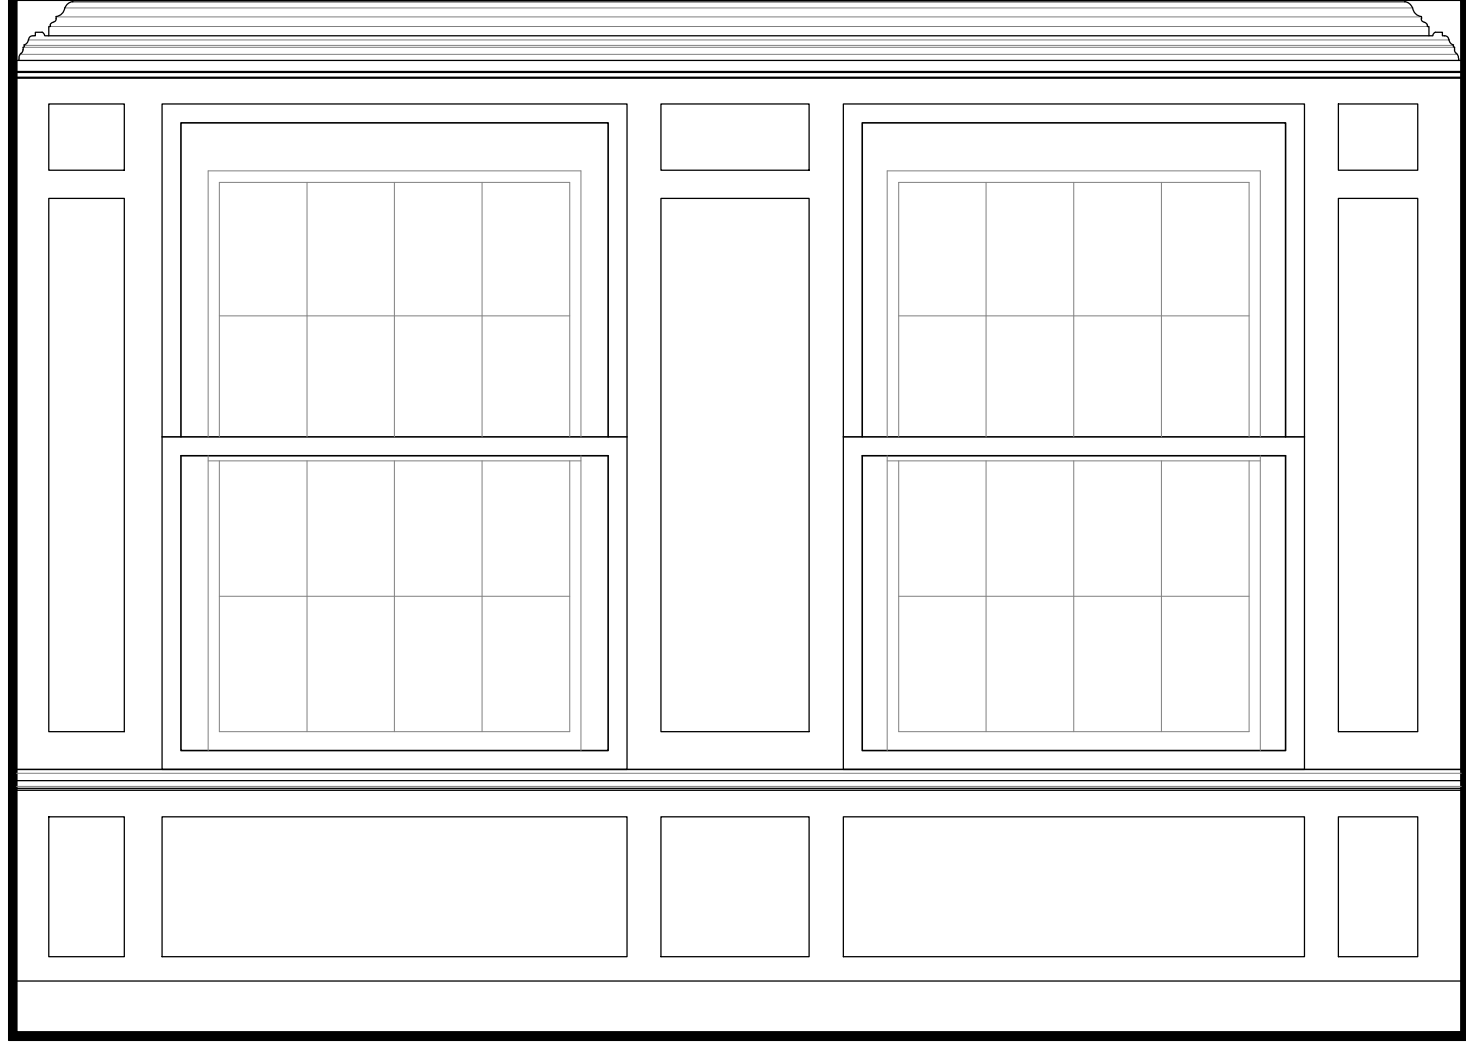

Cornice to remain as existing.

Existing secondary double glazing removed and replaced with new.


Proposed flat panel radiators below windows.

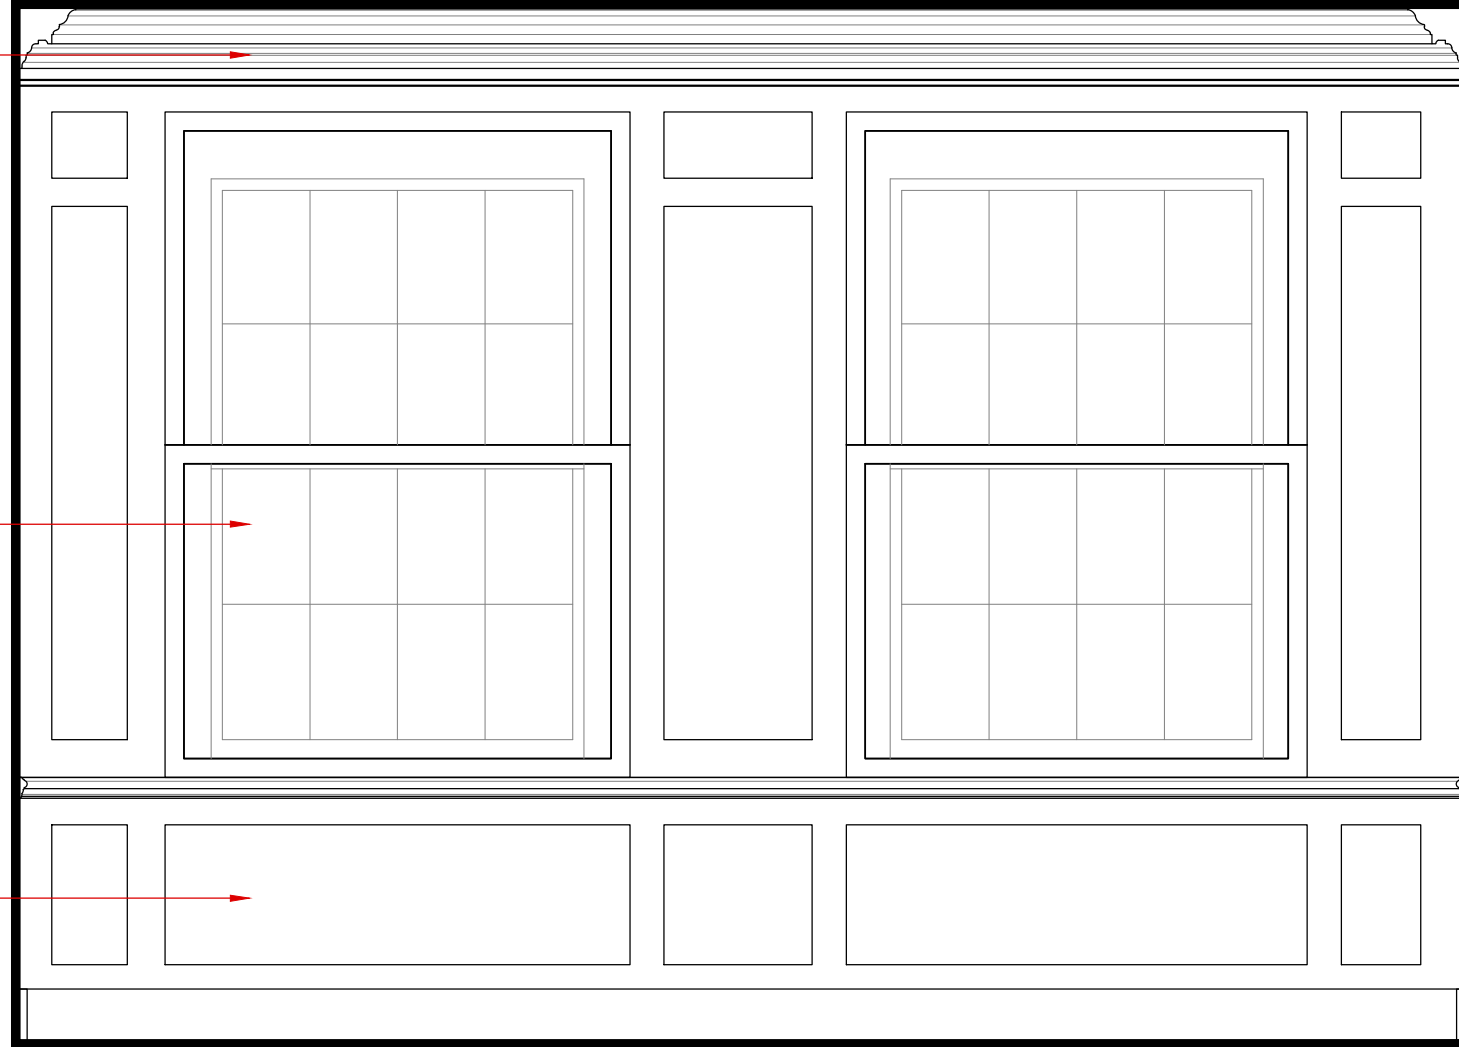


0 0.5 1m

1435 - P104

Bedroom//Existing//Elevation 4_1:20

 

Proposed doorway. Door to match D.1.06

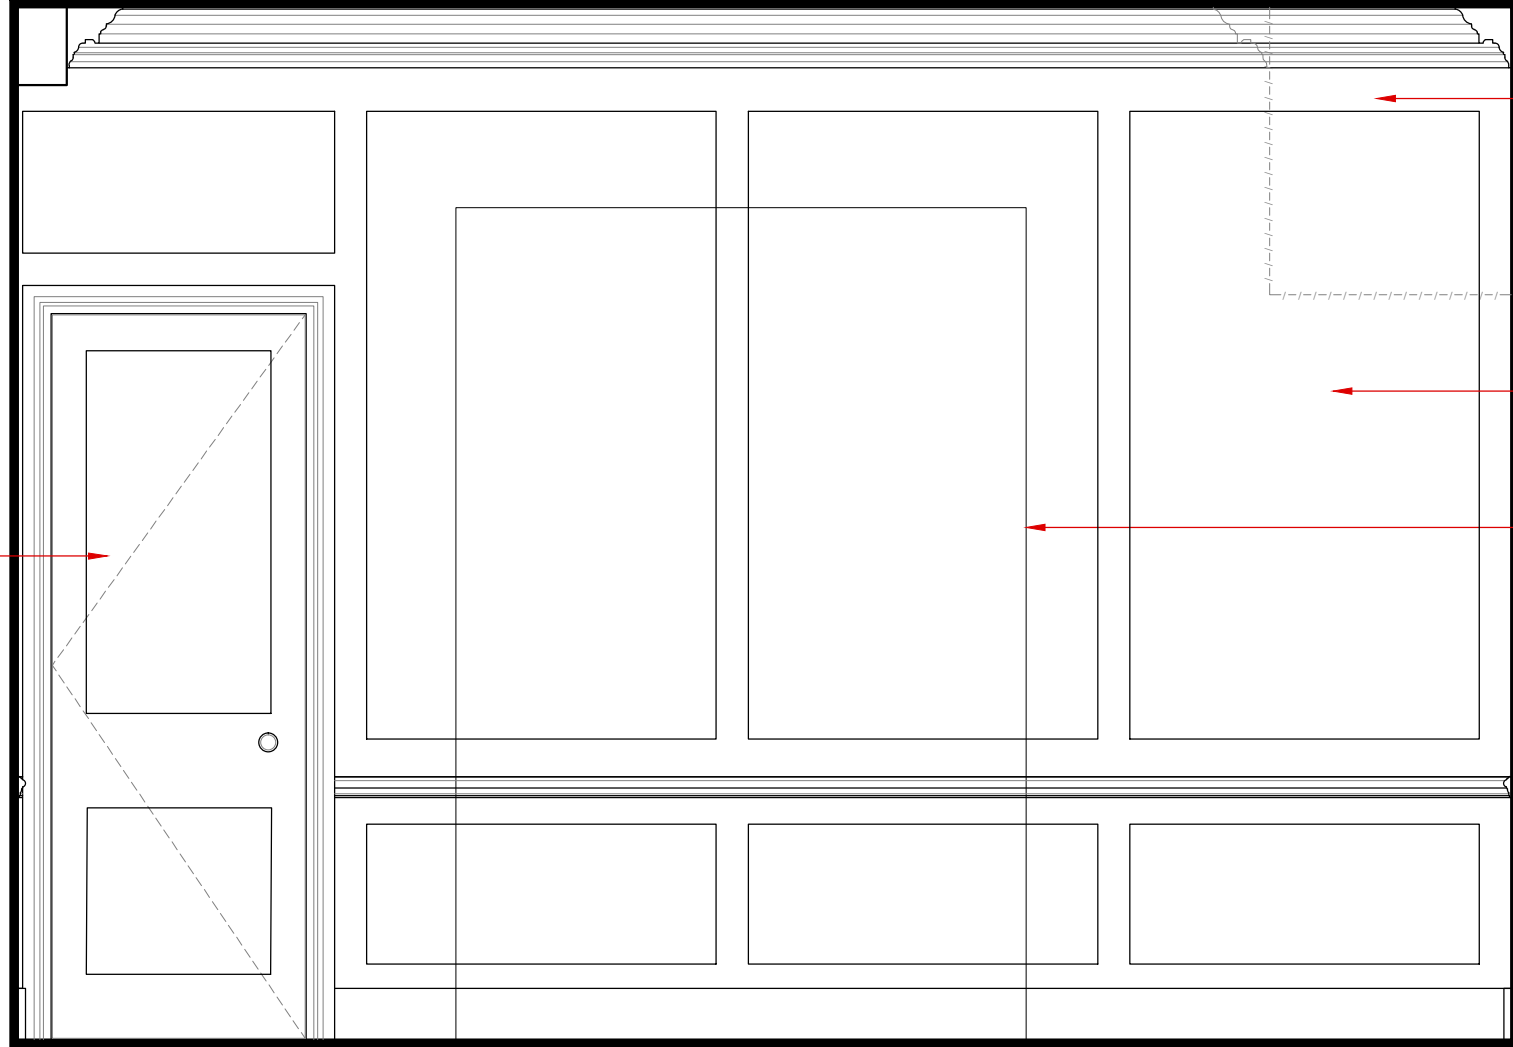

Existing fixed cupboards removed. Existing cornice reinstated to wall.


Proposed simple panelling to match elevation 3.

Proposed freestanding unit.

0 0.5 1m

1435 - P105

Bedroom//Existing//Plan_1:20

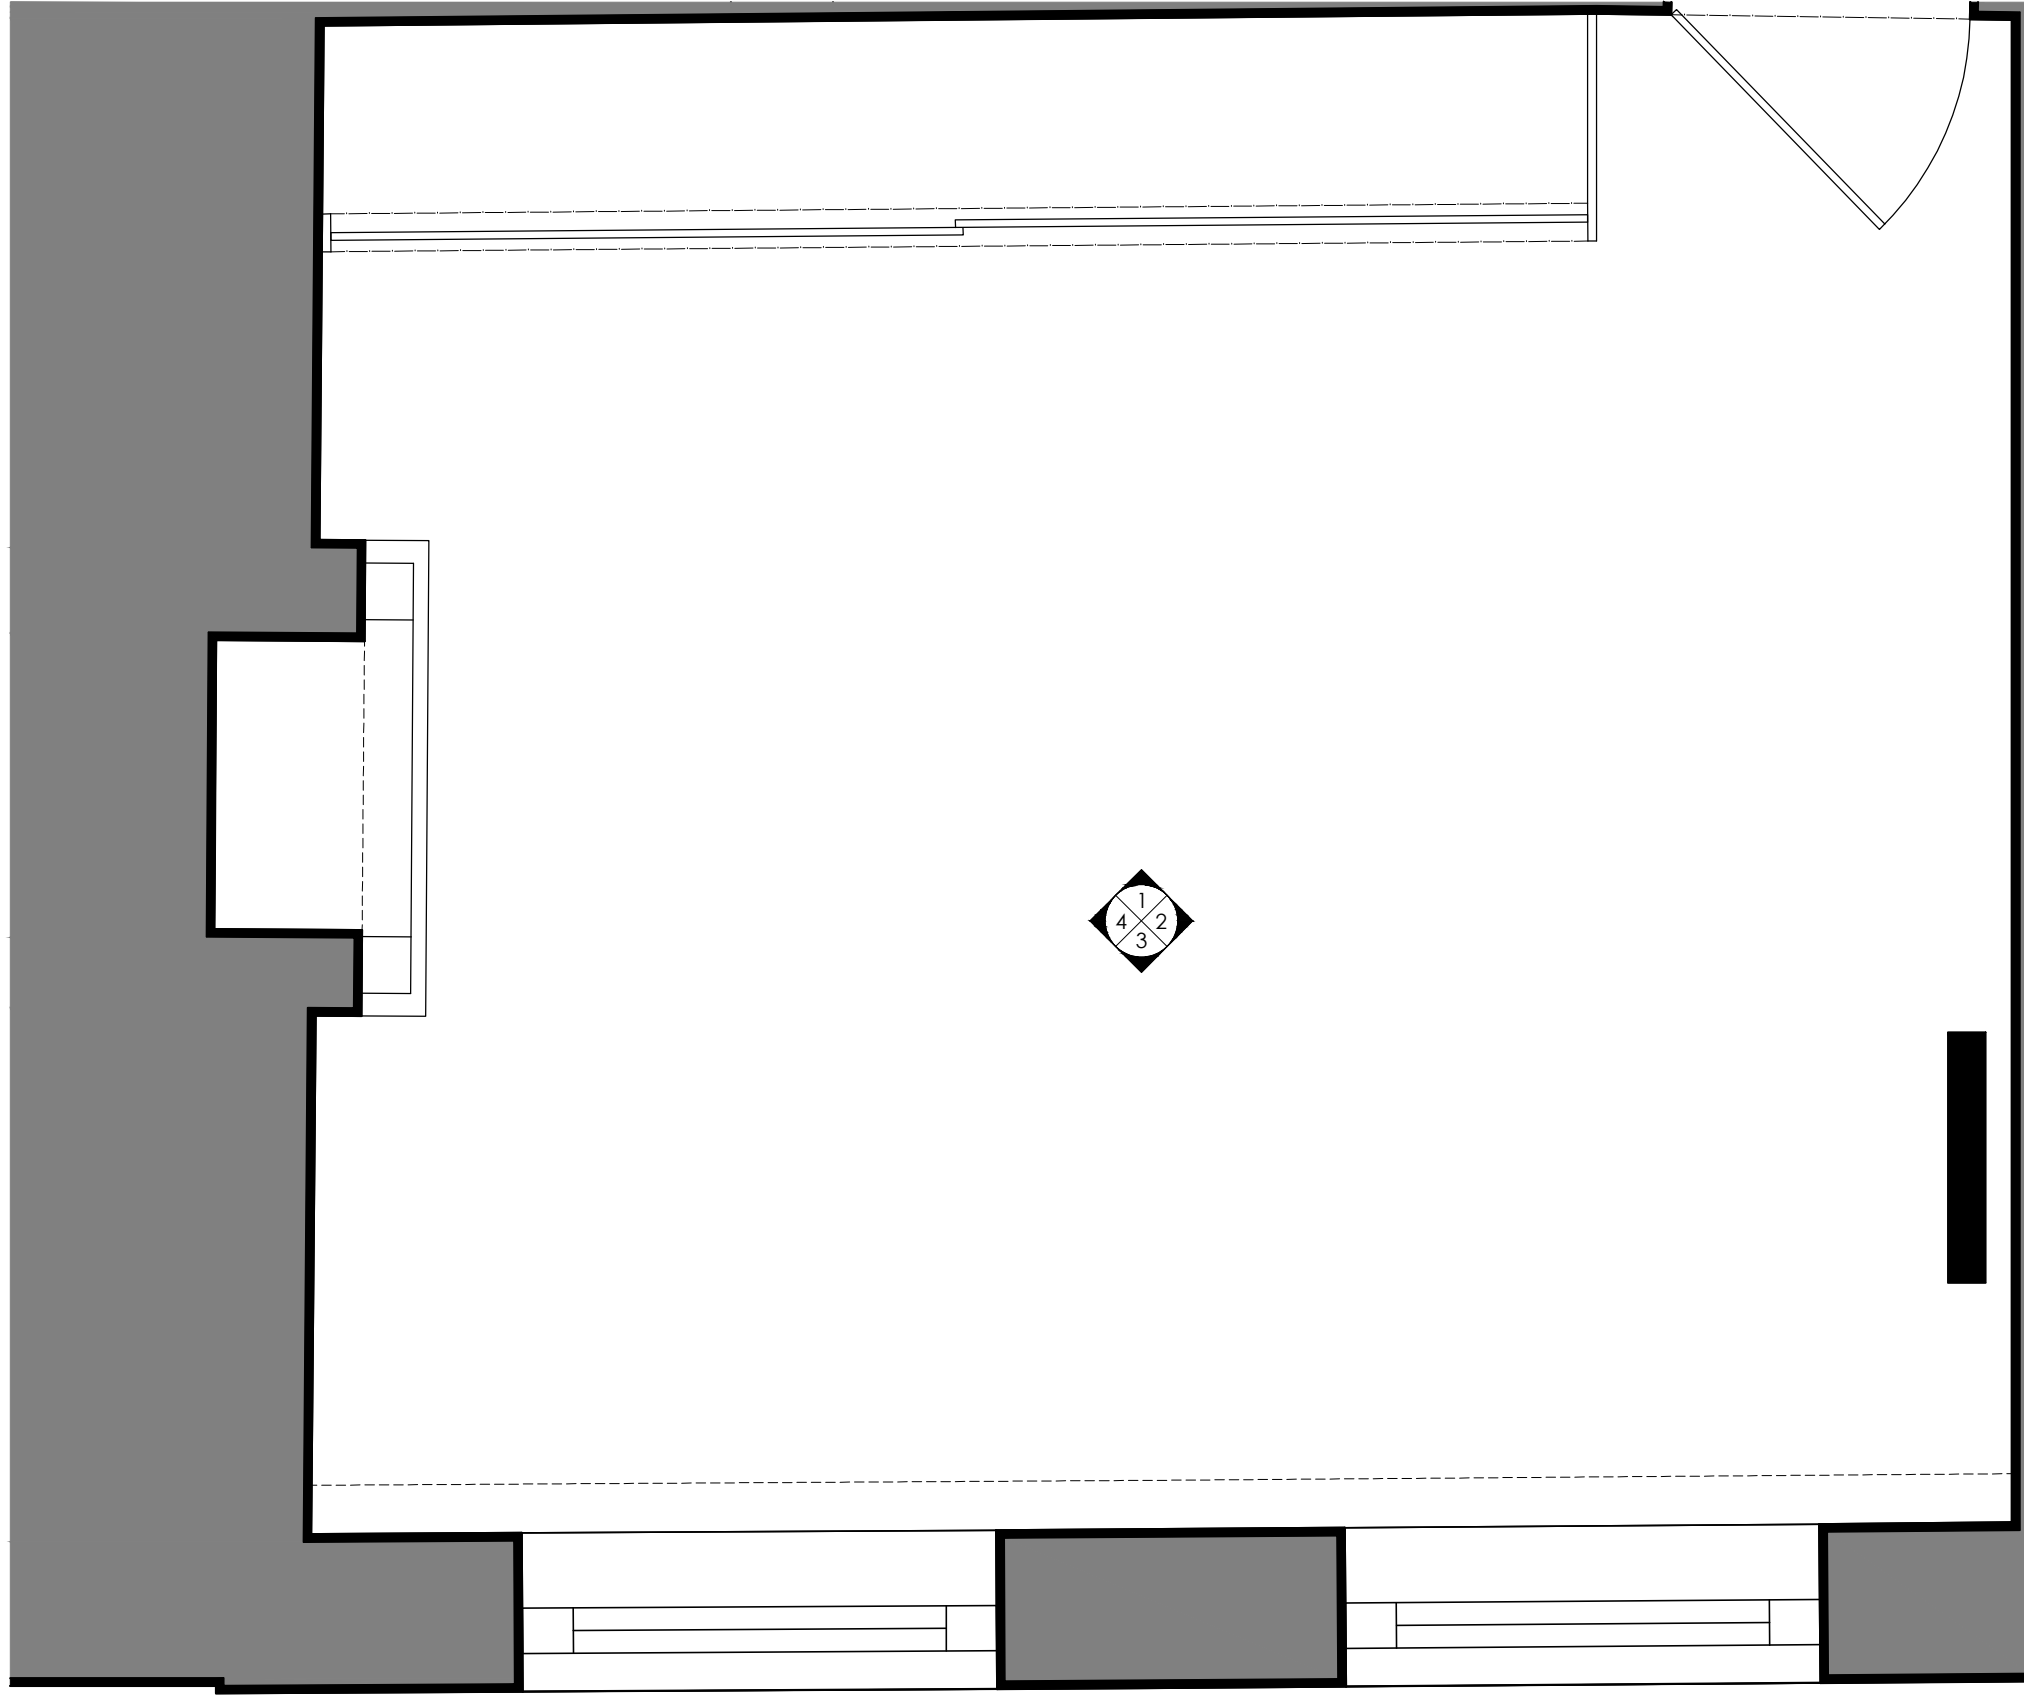




0 0.5 1m

1435 - P106

Bedroom//Existing//Elevation 1_1:20



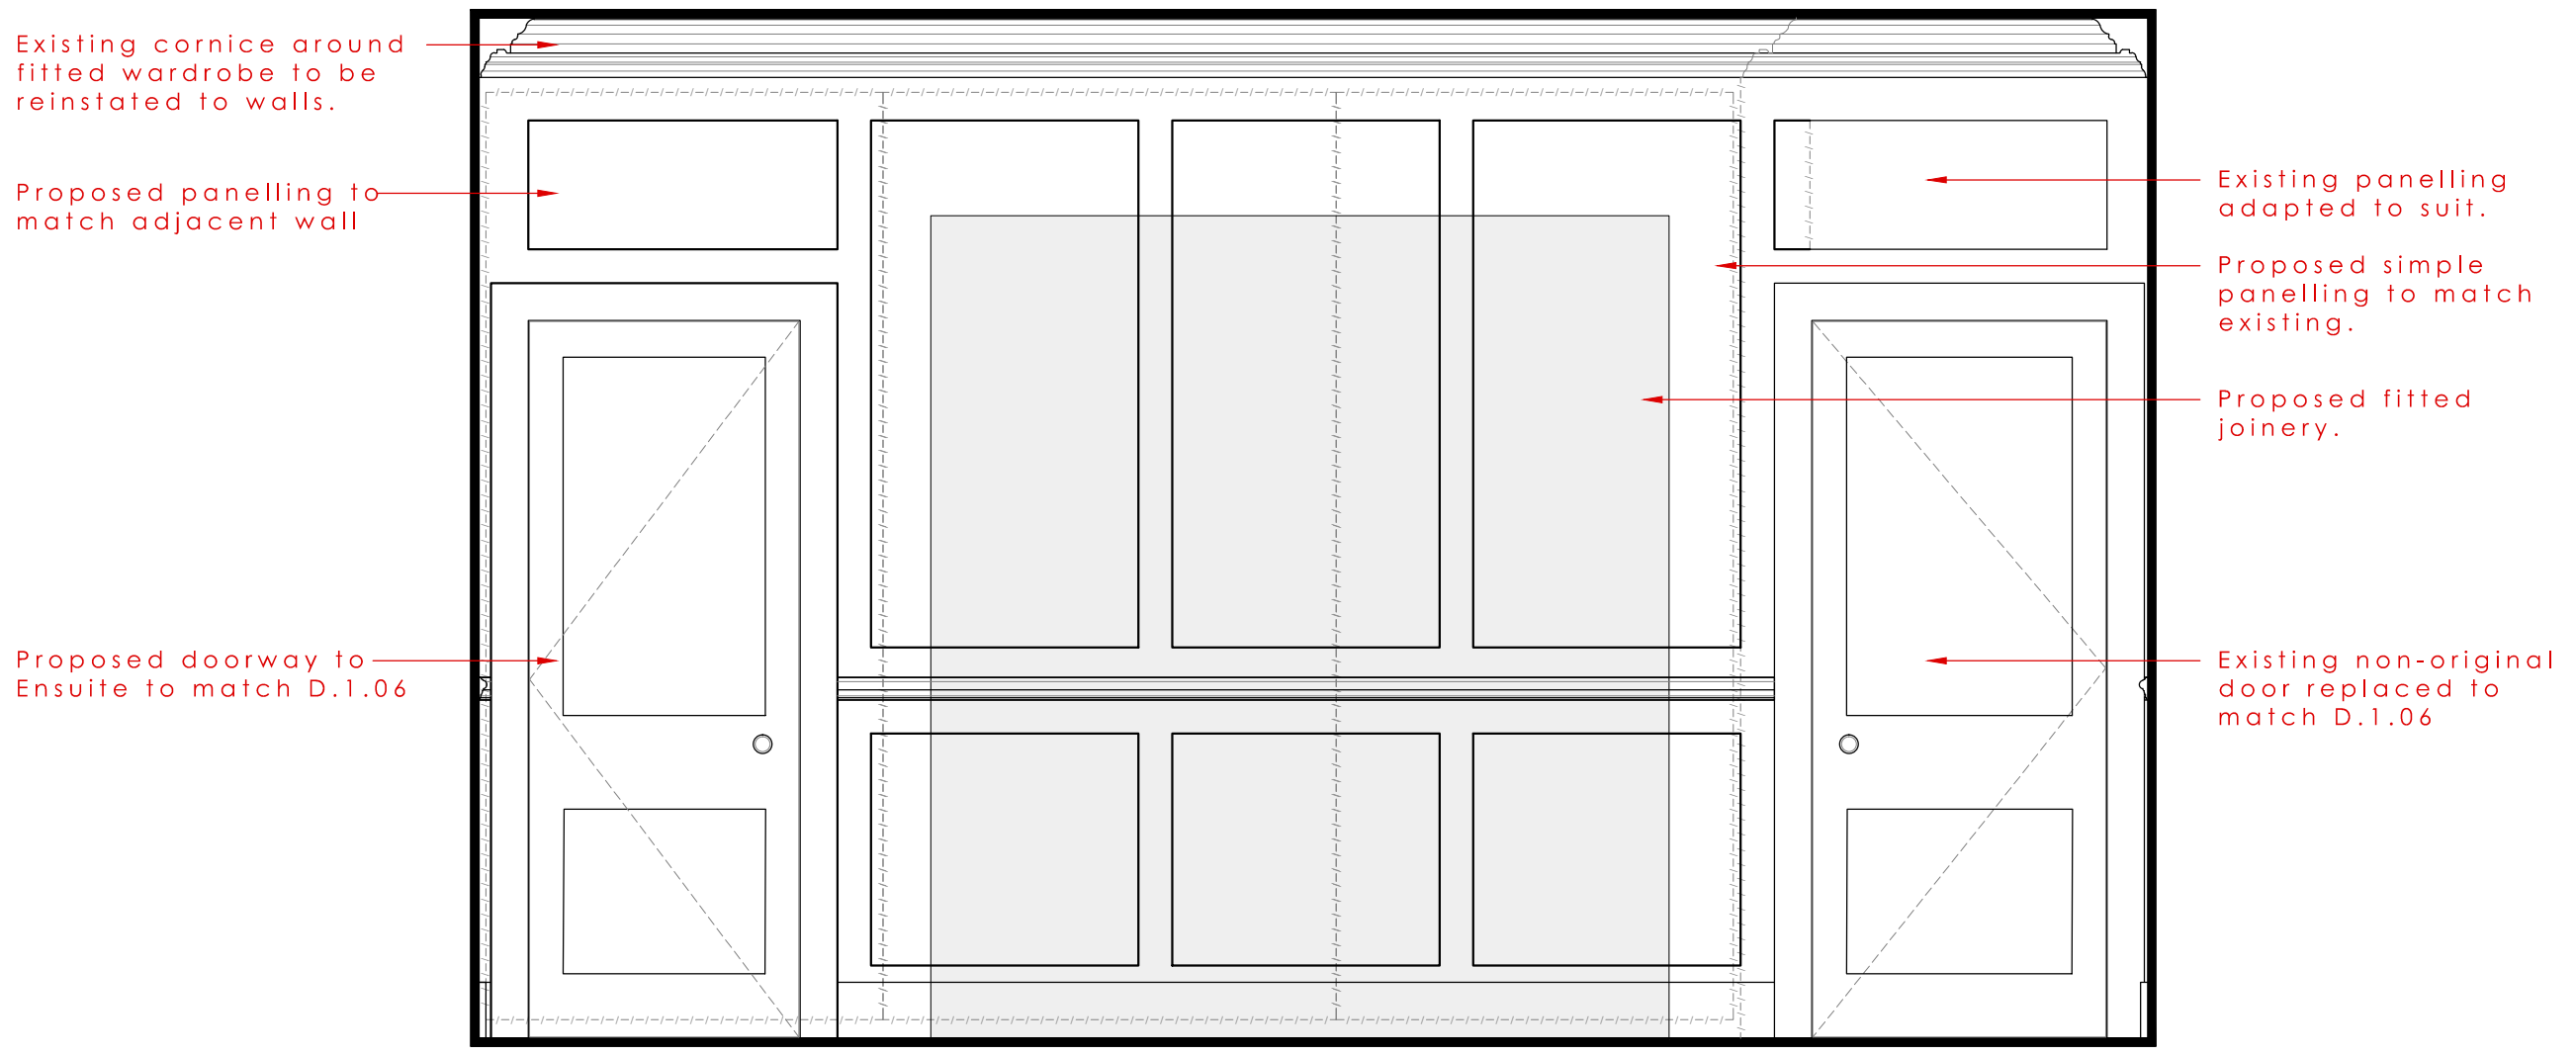

Existing cornice around fitted wardrobe to be reinstated to walls.

Proposed panelling to match adjacent wall

Proposed doorway to Ensuite to match D.1.06

Existing panelling adapted to suit.

Proposed simple panelling to match existing.

Proposed fitted joinery.


Existing non-original door replaced to match D.1.06




0 0.5 1m

1435 - P107

Dressing Room//Existing//Elevation 2_1:20

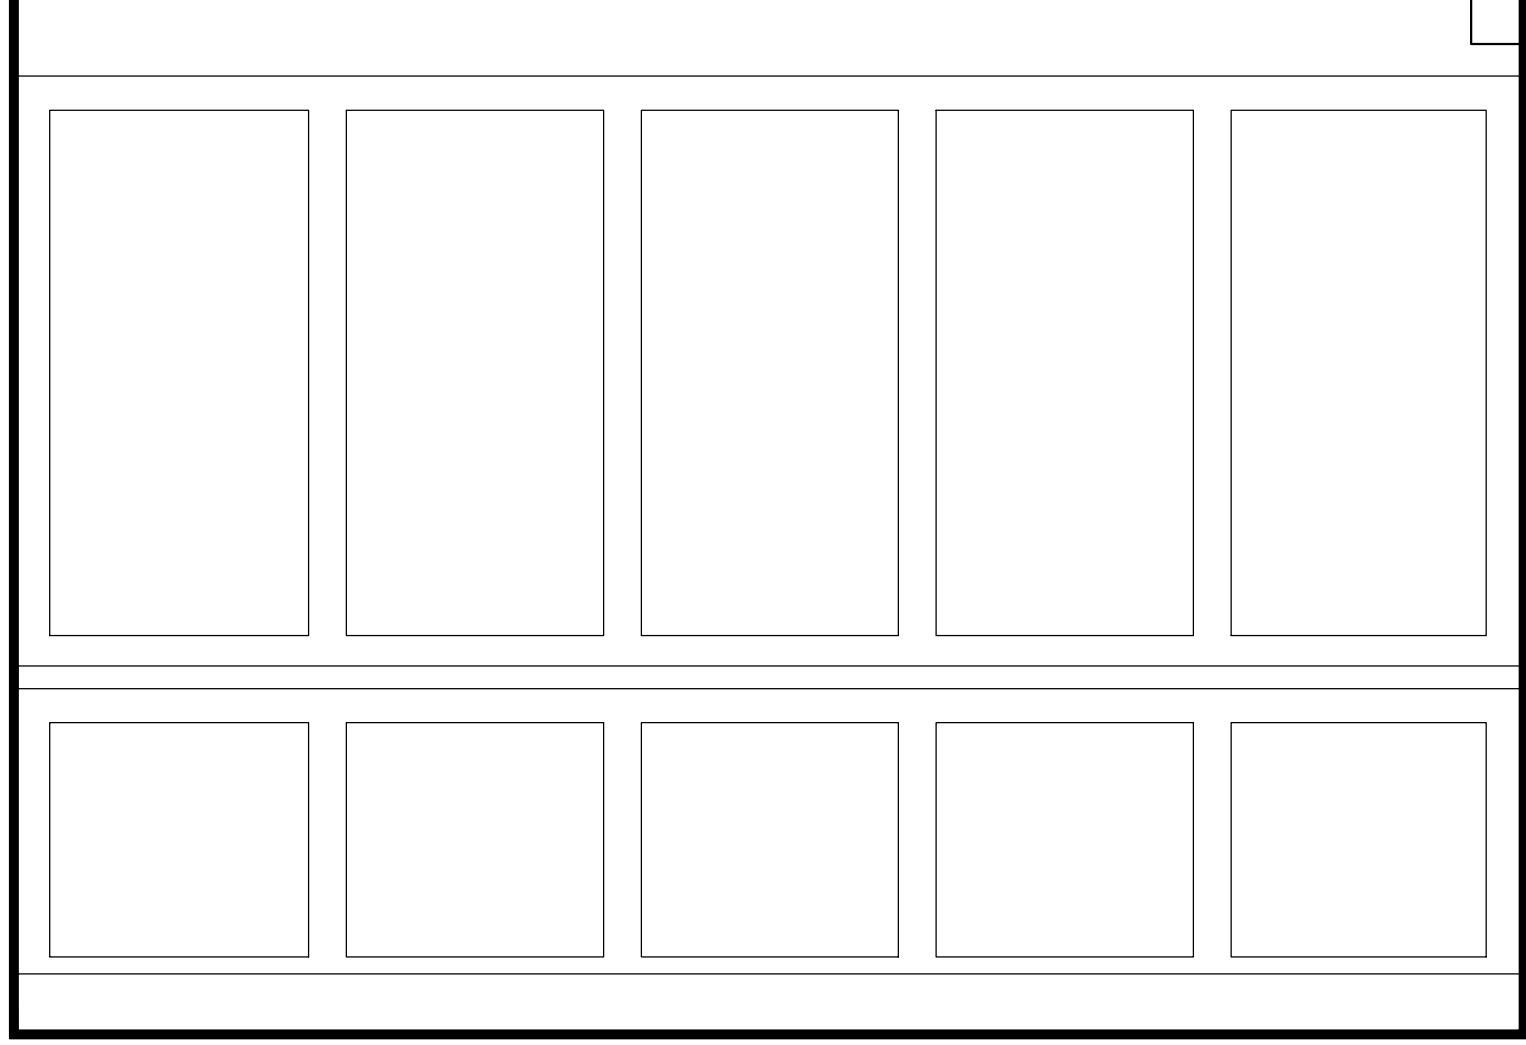

Proposed fitted joinery.

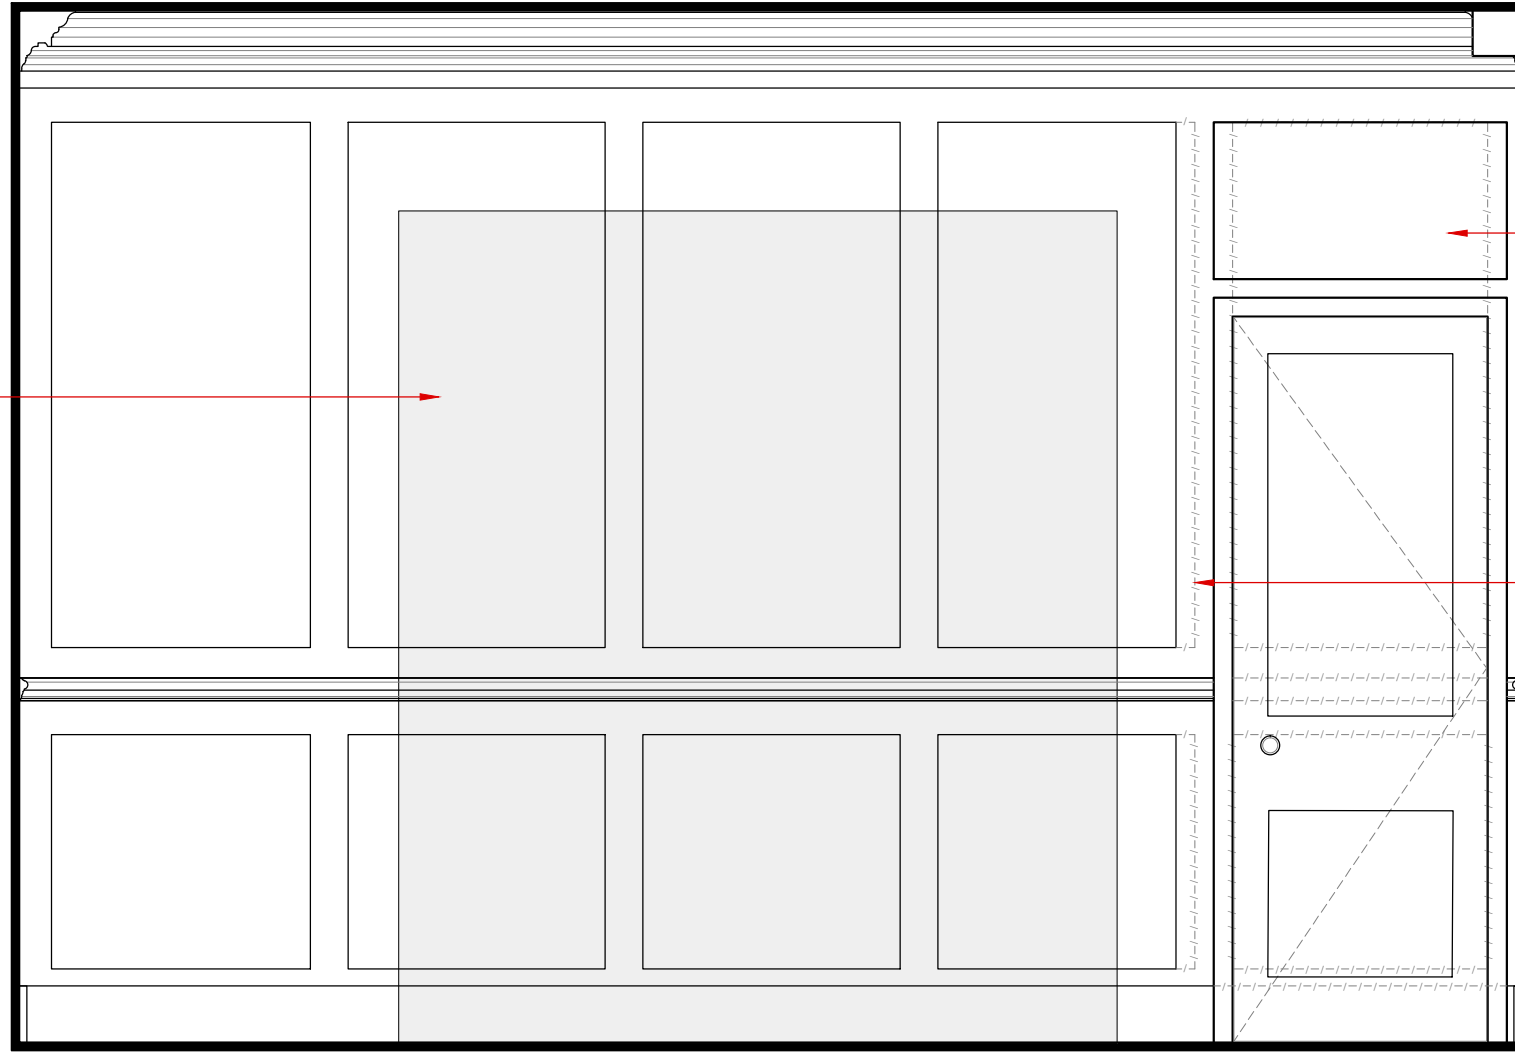


Proposed simple panelling to match existing and allow for new doorway.

Existing two panels to be adapted to allow for new doorway and architrave. Door to match D.1.06

0 0.5 1m

1435 - P108


Dressing Room//Existing//Elevation 3_1:20

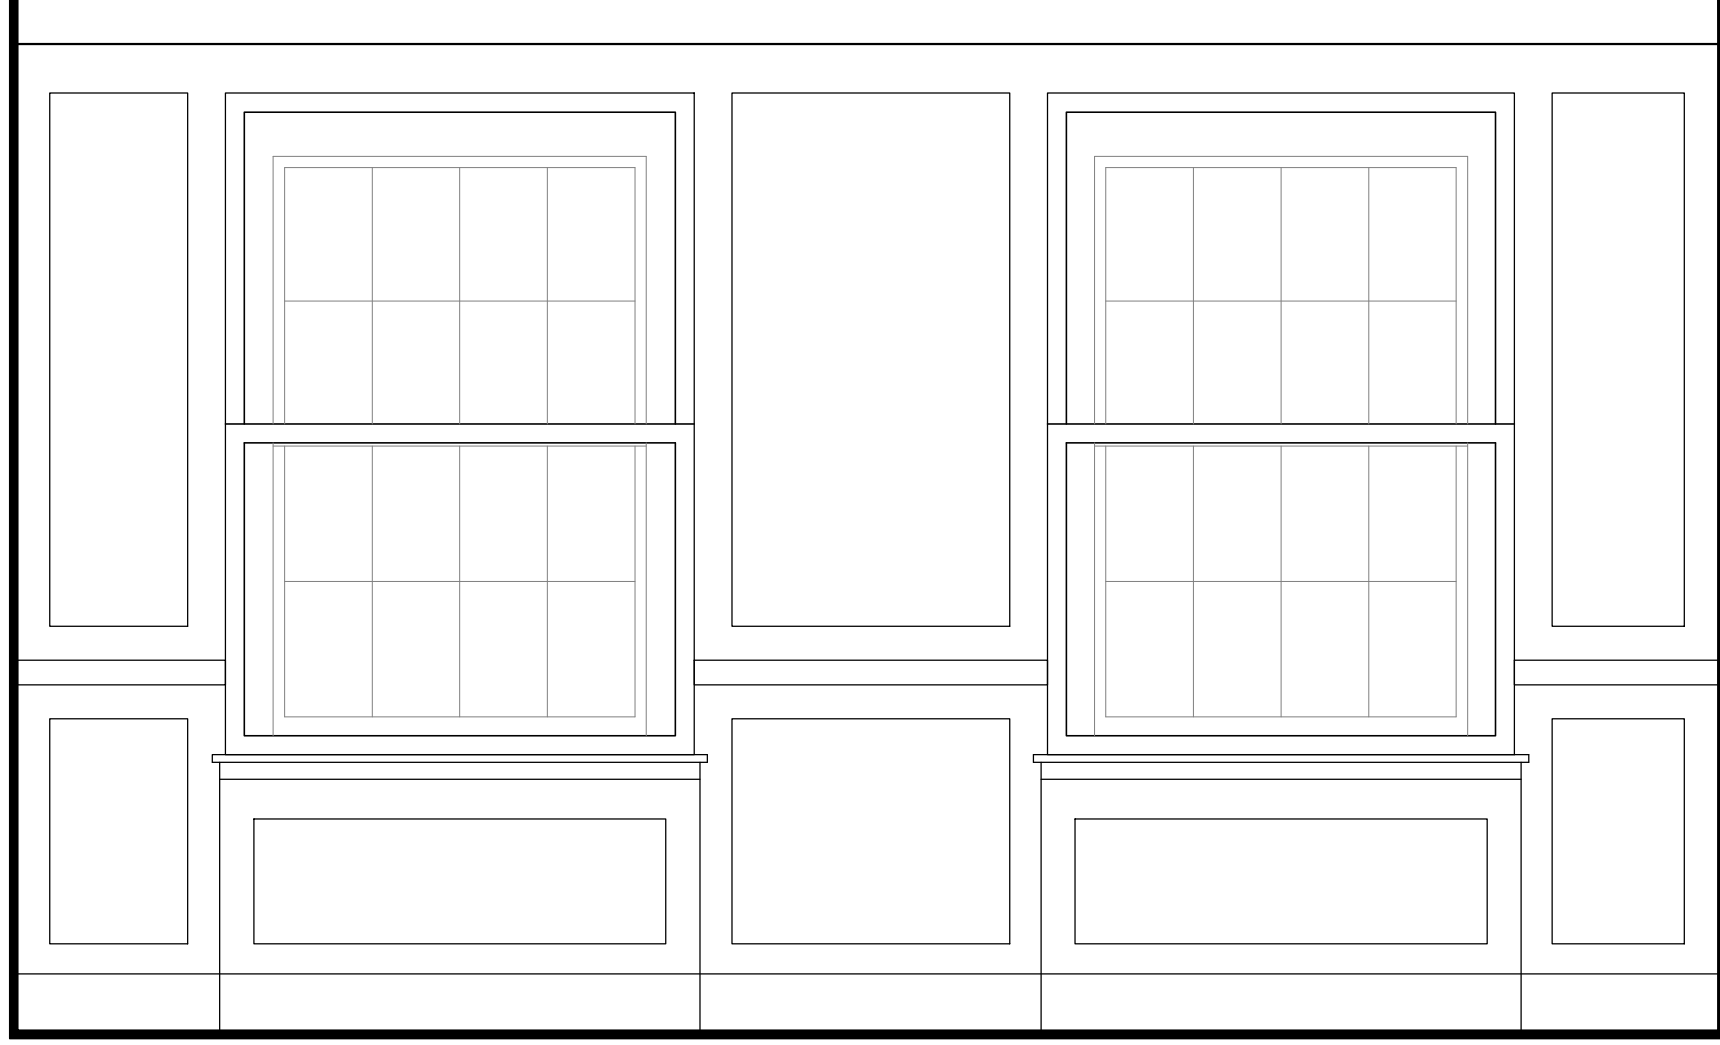

Existing secondary double glazing removed and replaced with new.

Proposed free standing unit


Proposed flat panel radiator below window.

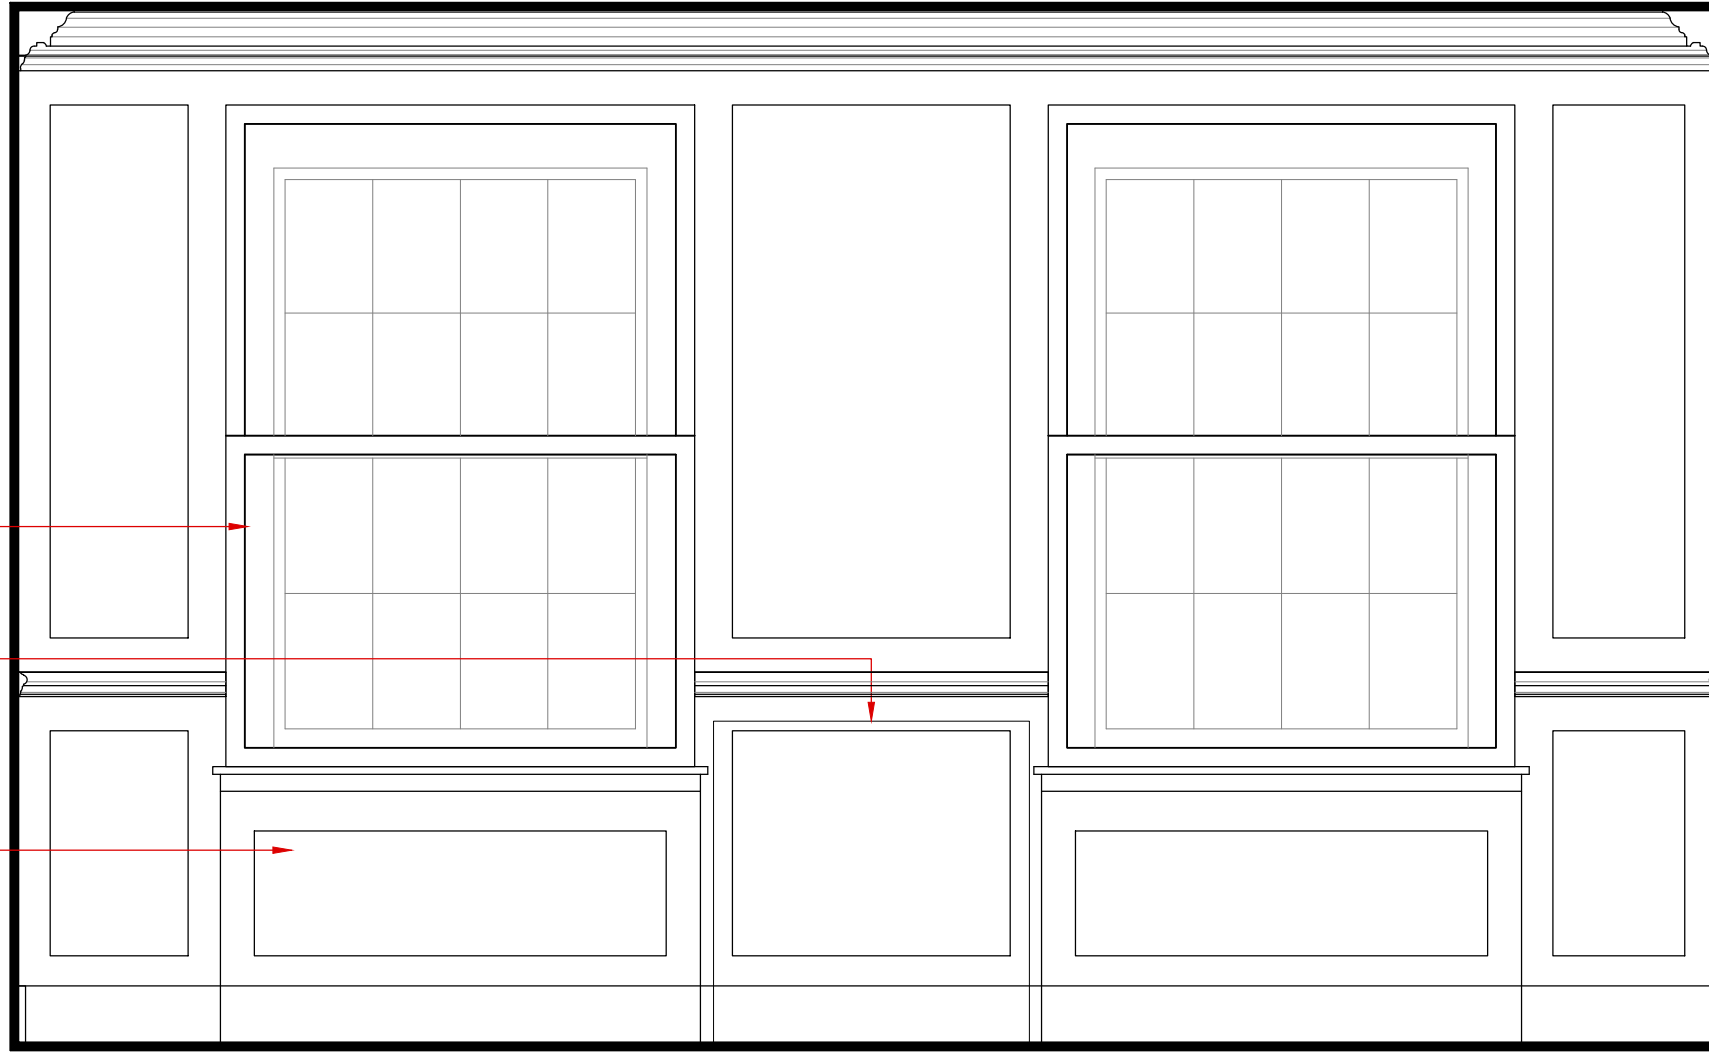

0 0.5 1m


1435 - P109

Dressing Room//Existing//Elevation 4_1:20

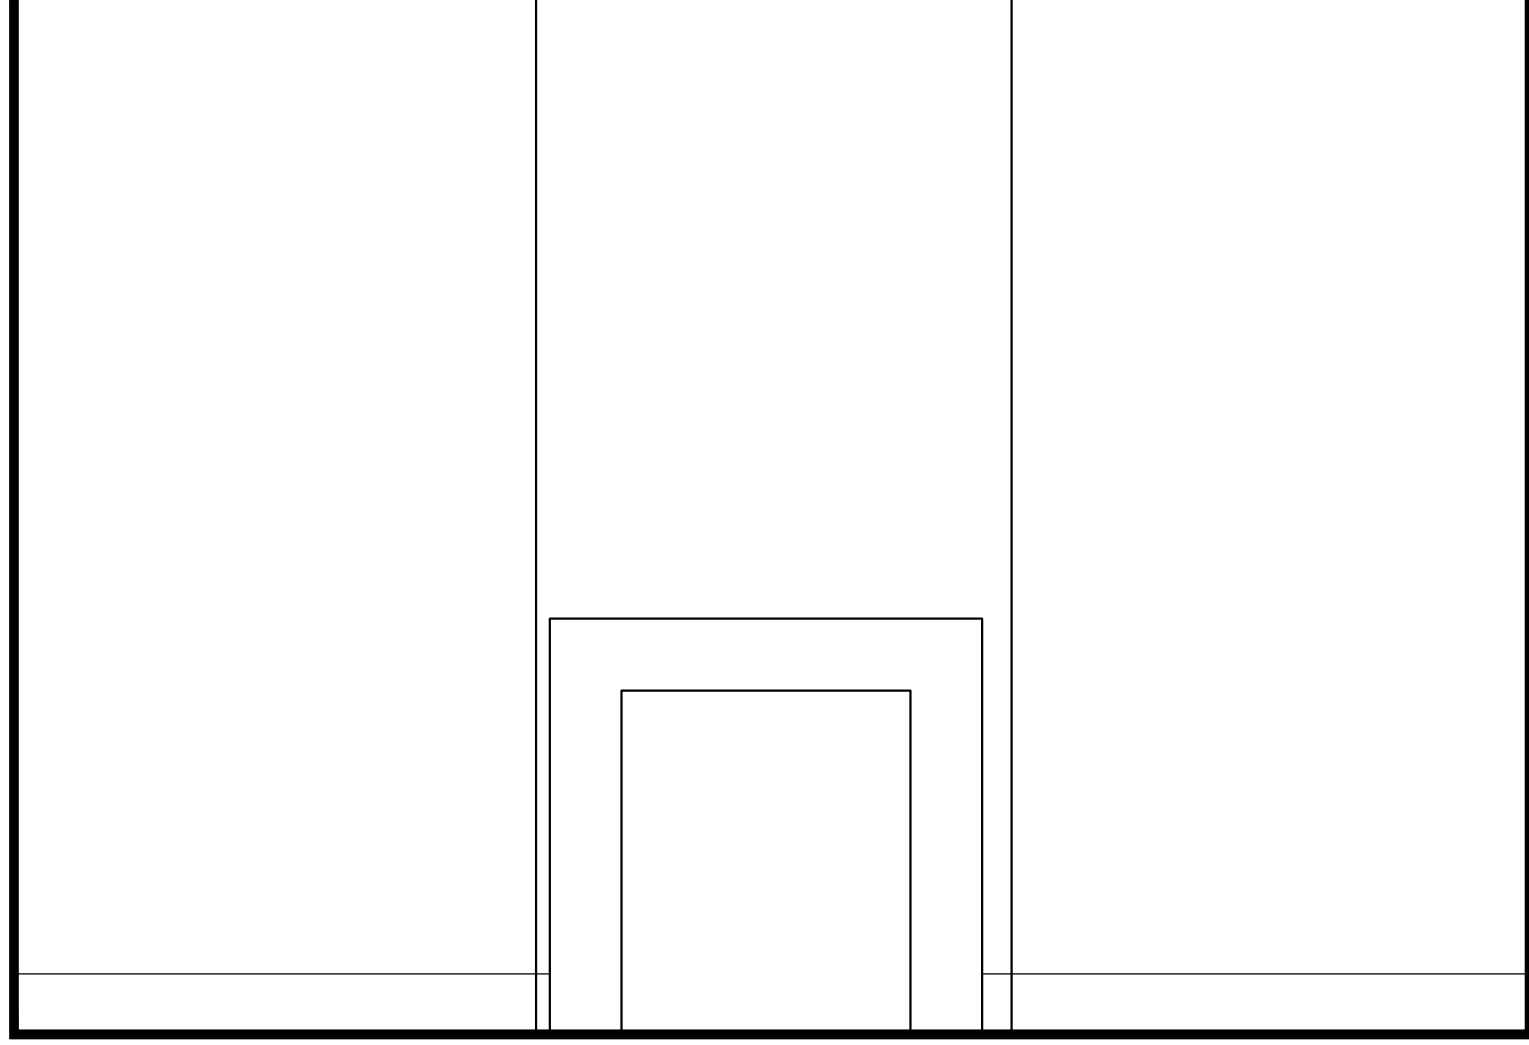

Proposed panelling to match adjacent walls

Proposed free standing unit.

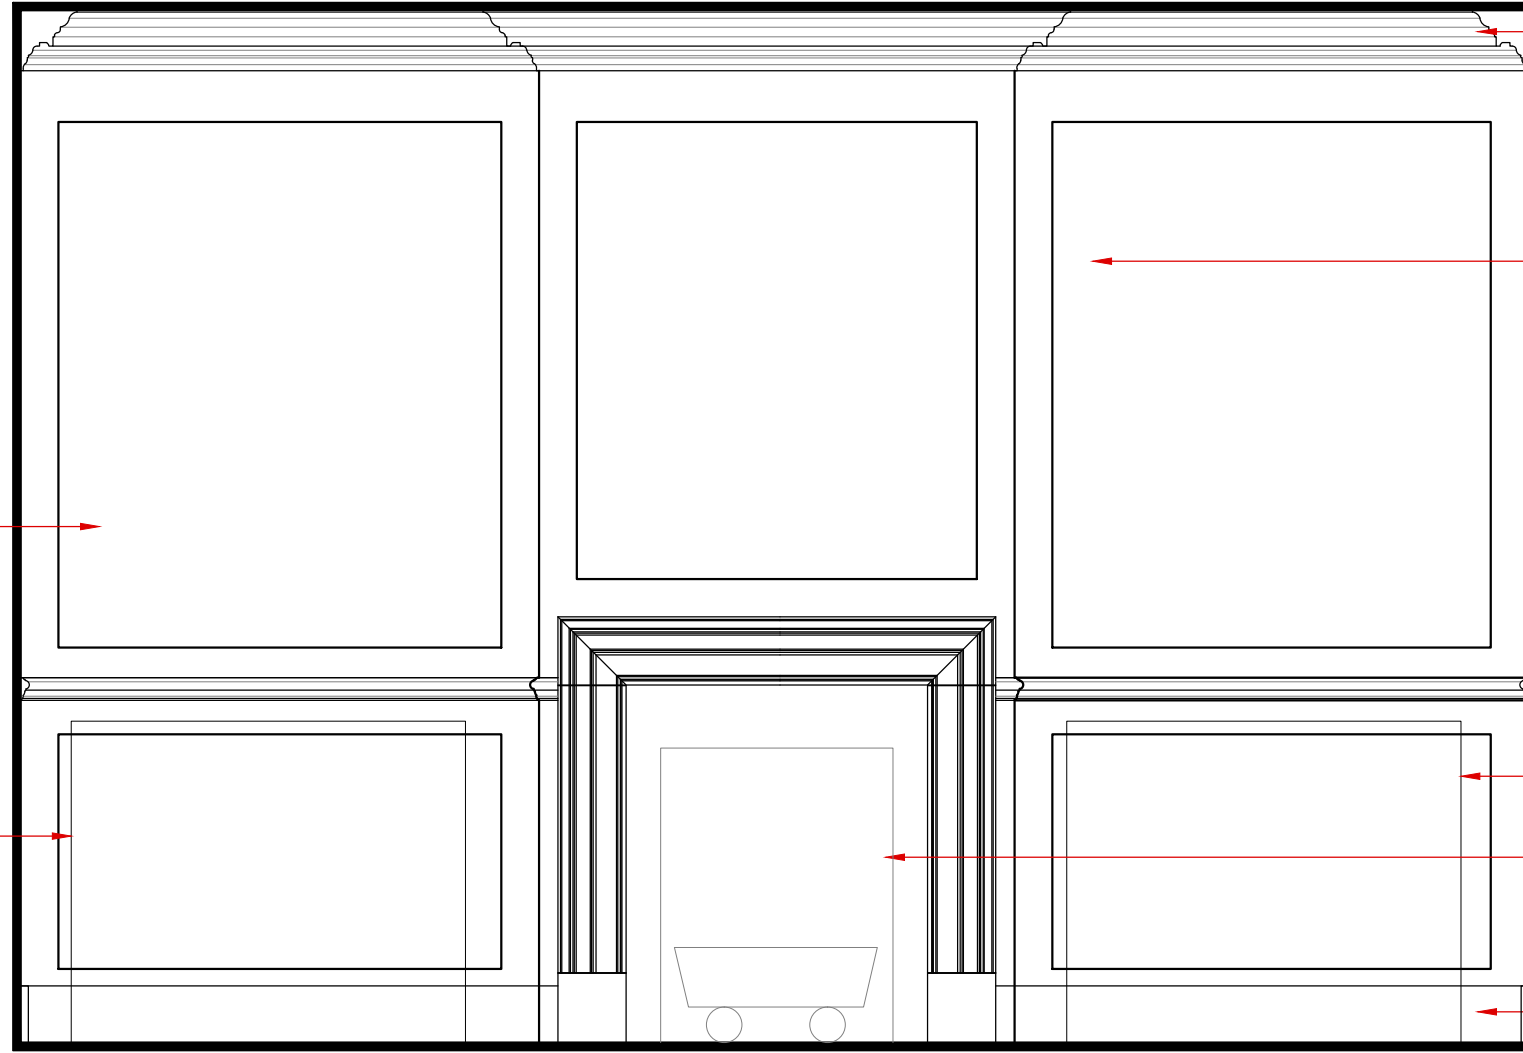

Existing cornice to be retained.

Proposed simple panelling to match existing.

Proposed free standing unit.

Existing fireplace opening reduced. New surround and hearth proposed.


Existing skirting to be retained.


0 0.5 1m

0 0.5 1m

1435 - P110

Master Bathroom//Existing//Plan_1:20

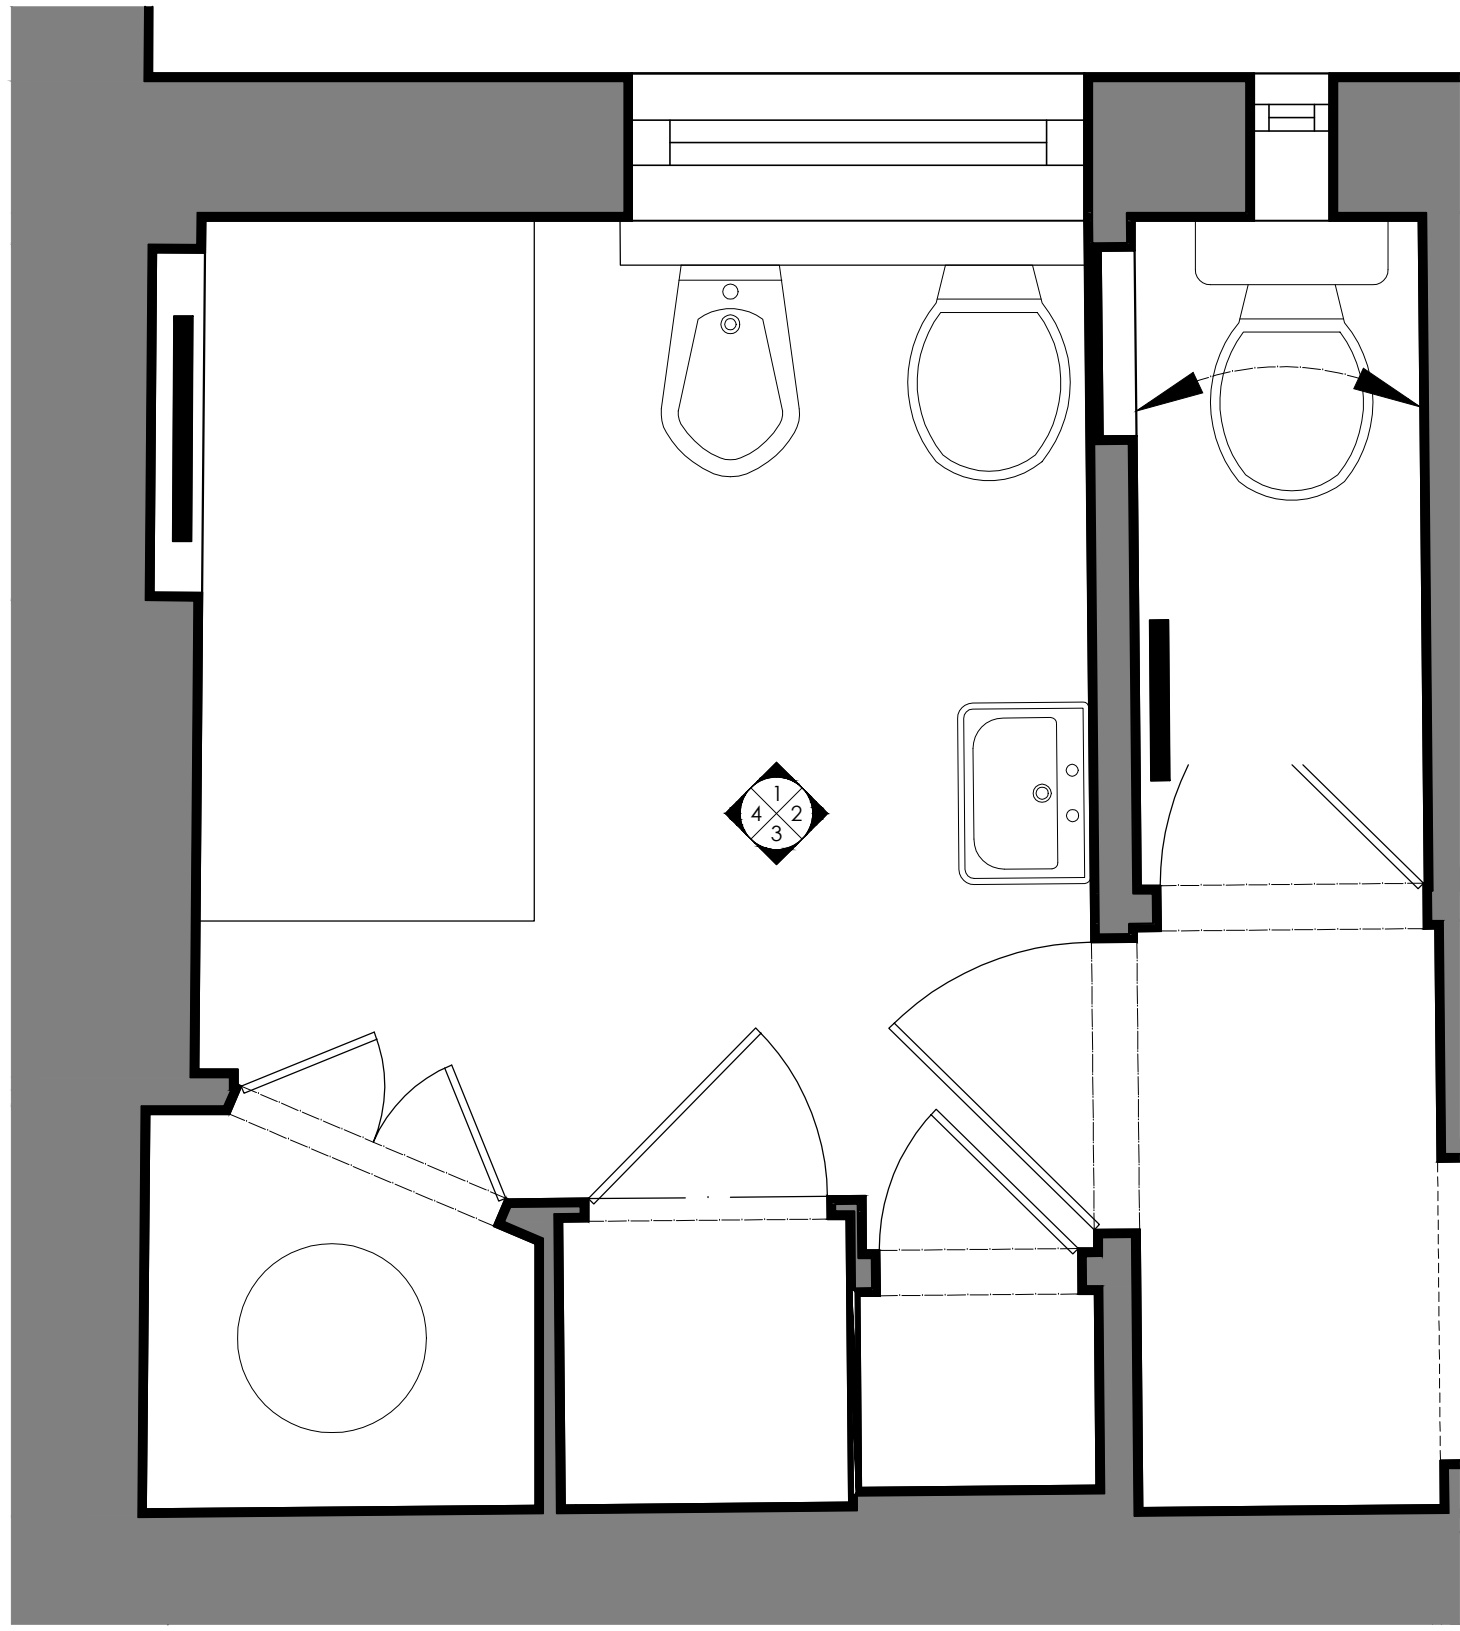


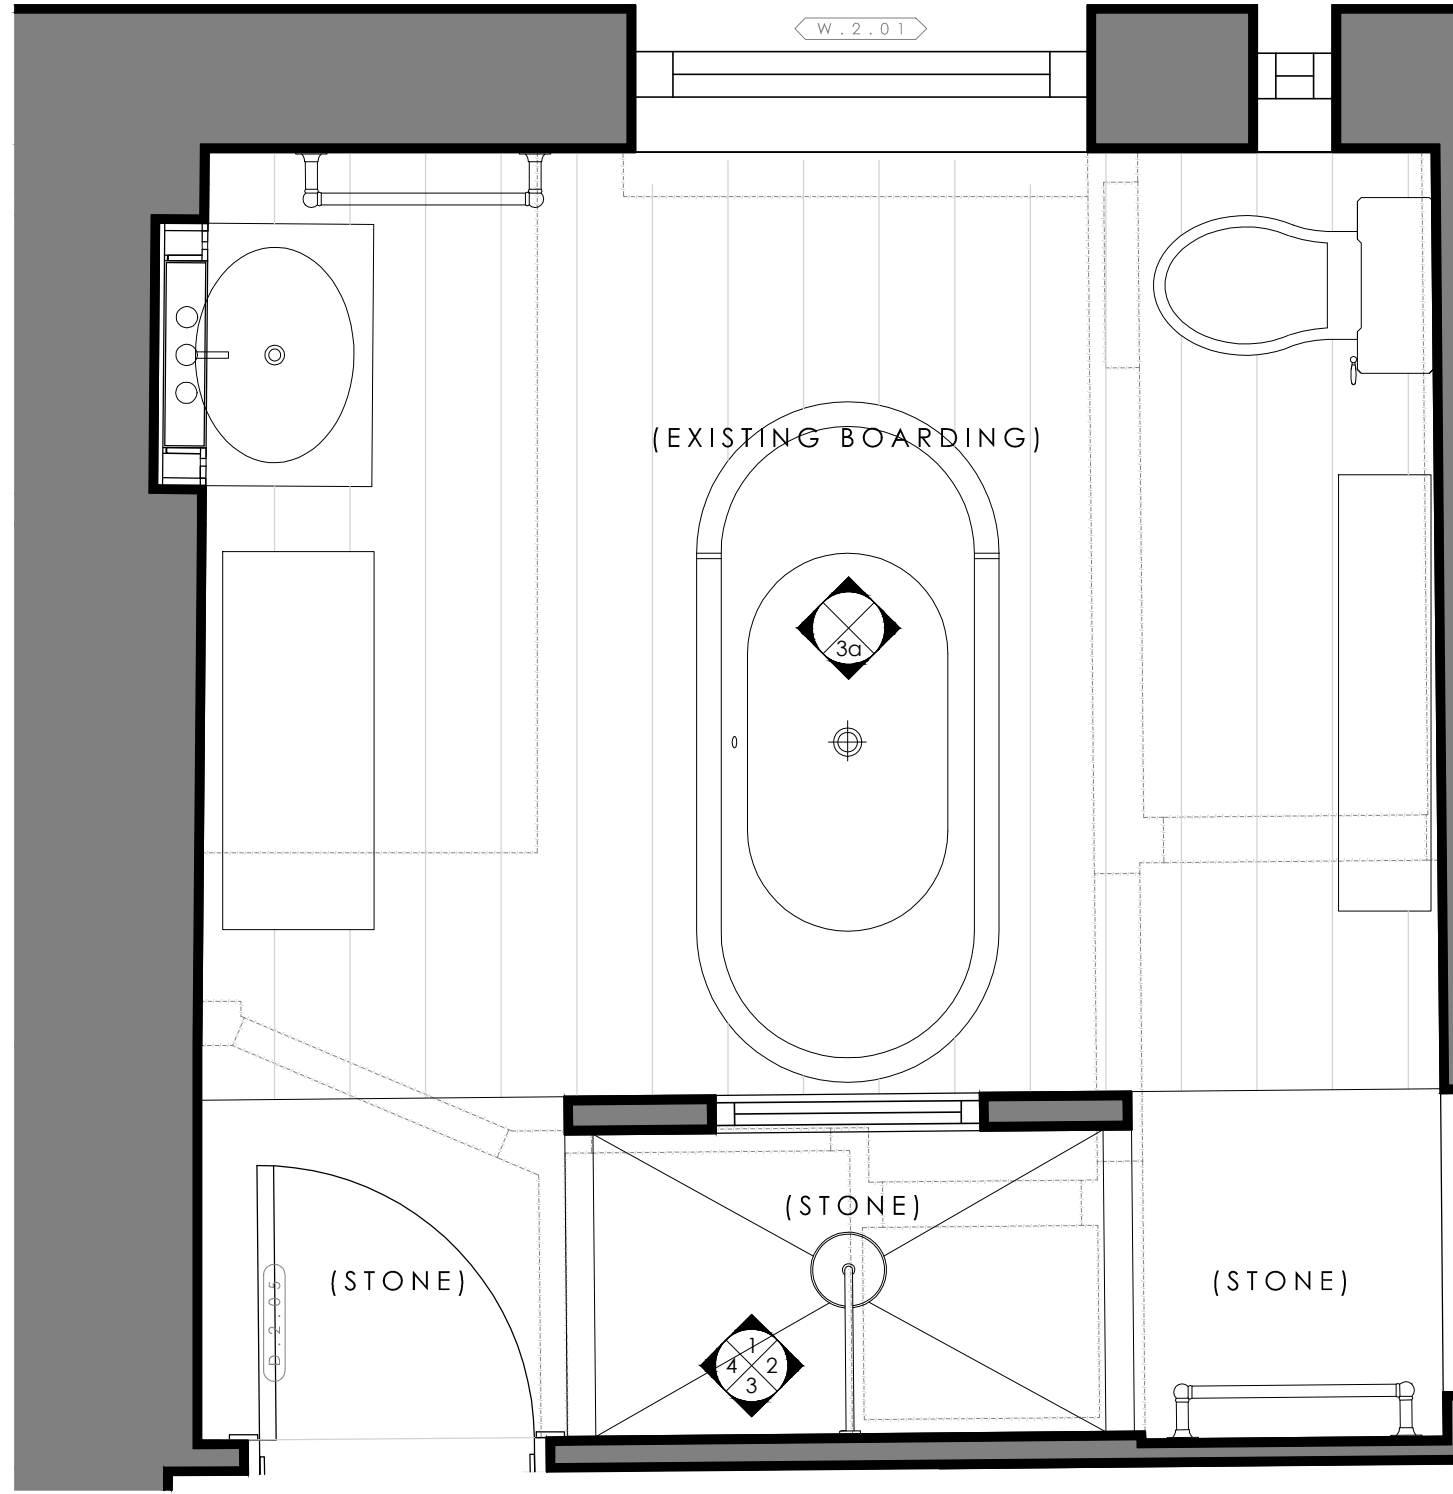


0 0.5 1m

1435 - P111

Master Bathroom//Existing//Elevation 1_1:20

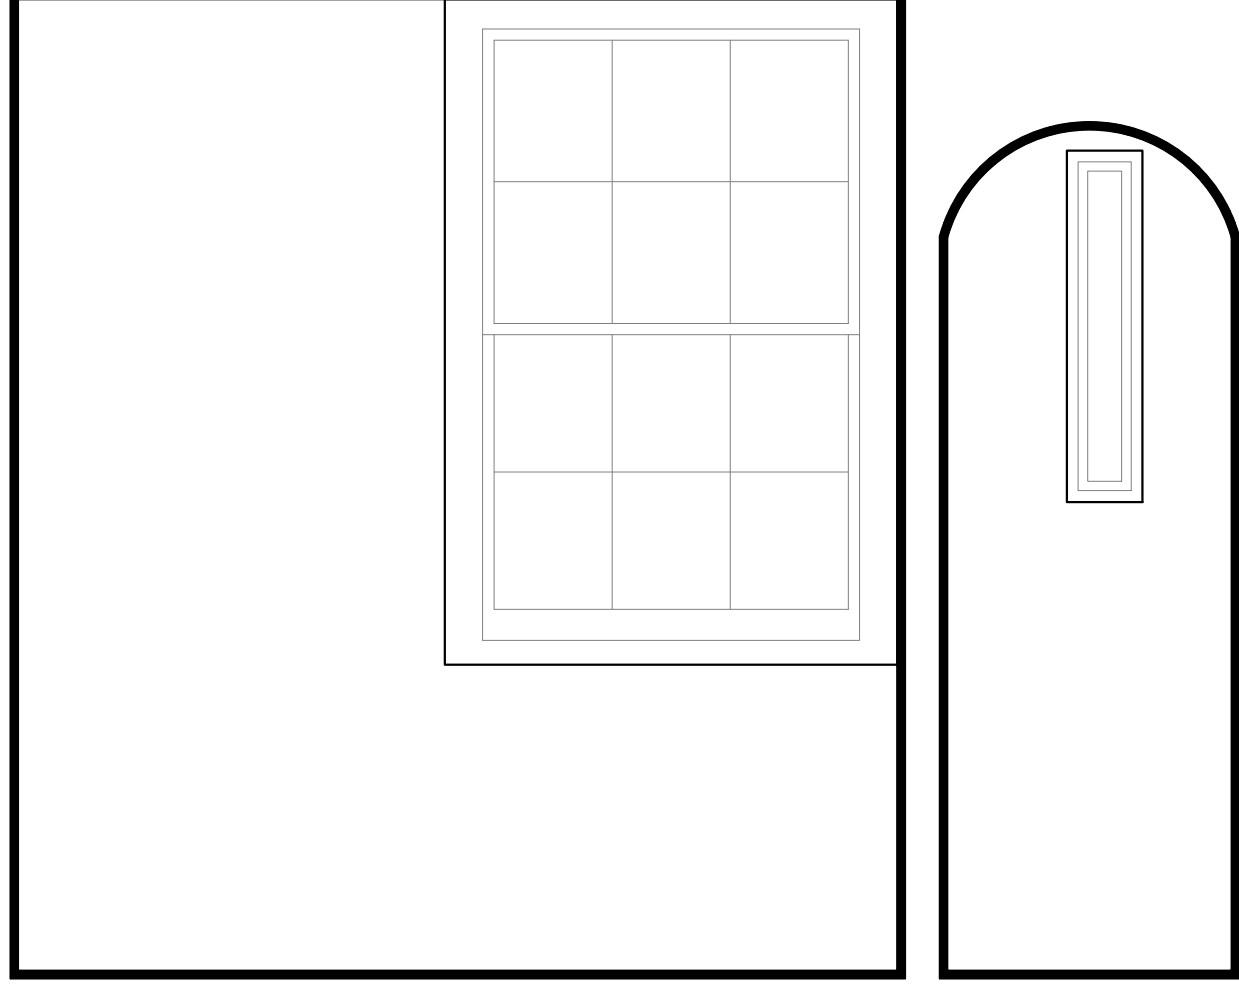


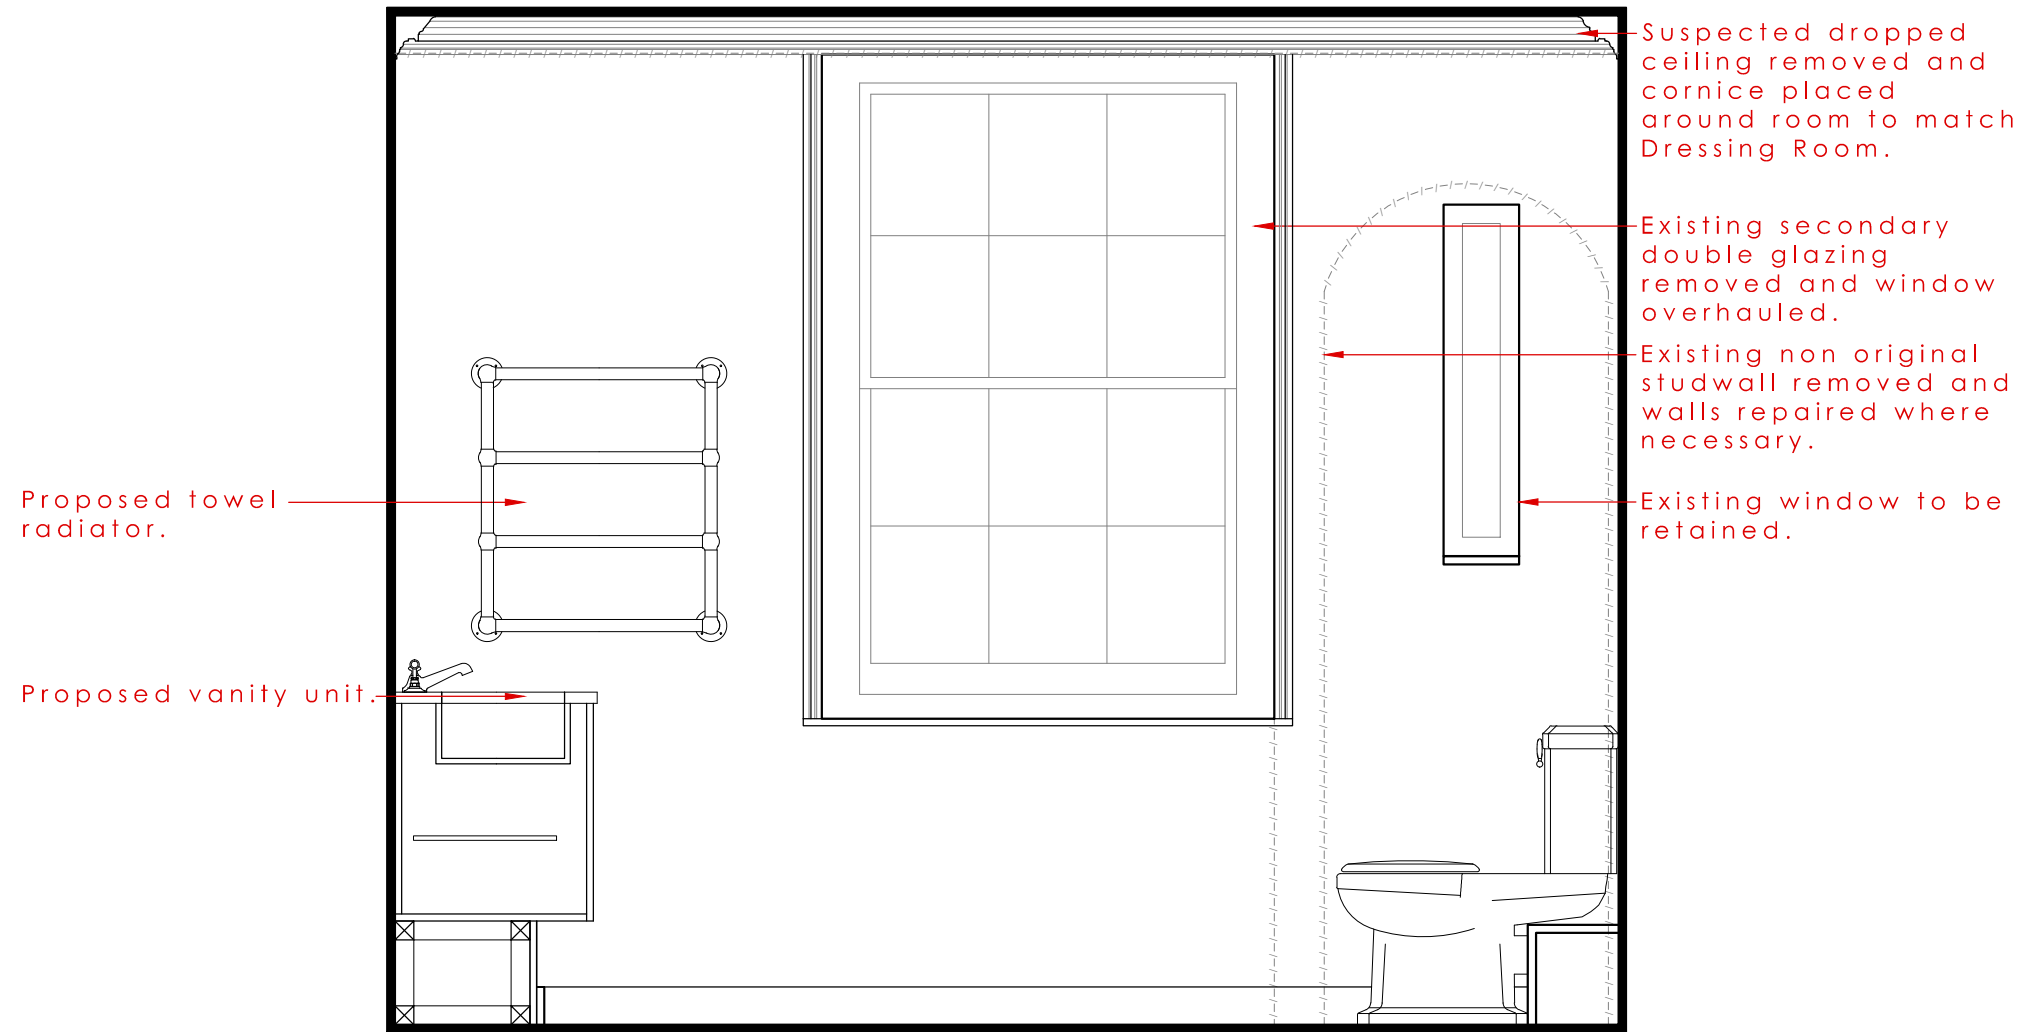


0 0.5 1m

1435 - P112

Master Bathroom//Existing//Elevation 2_1:20

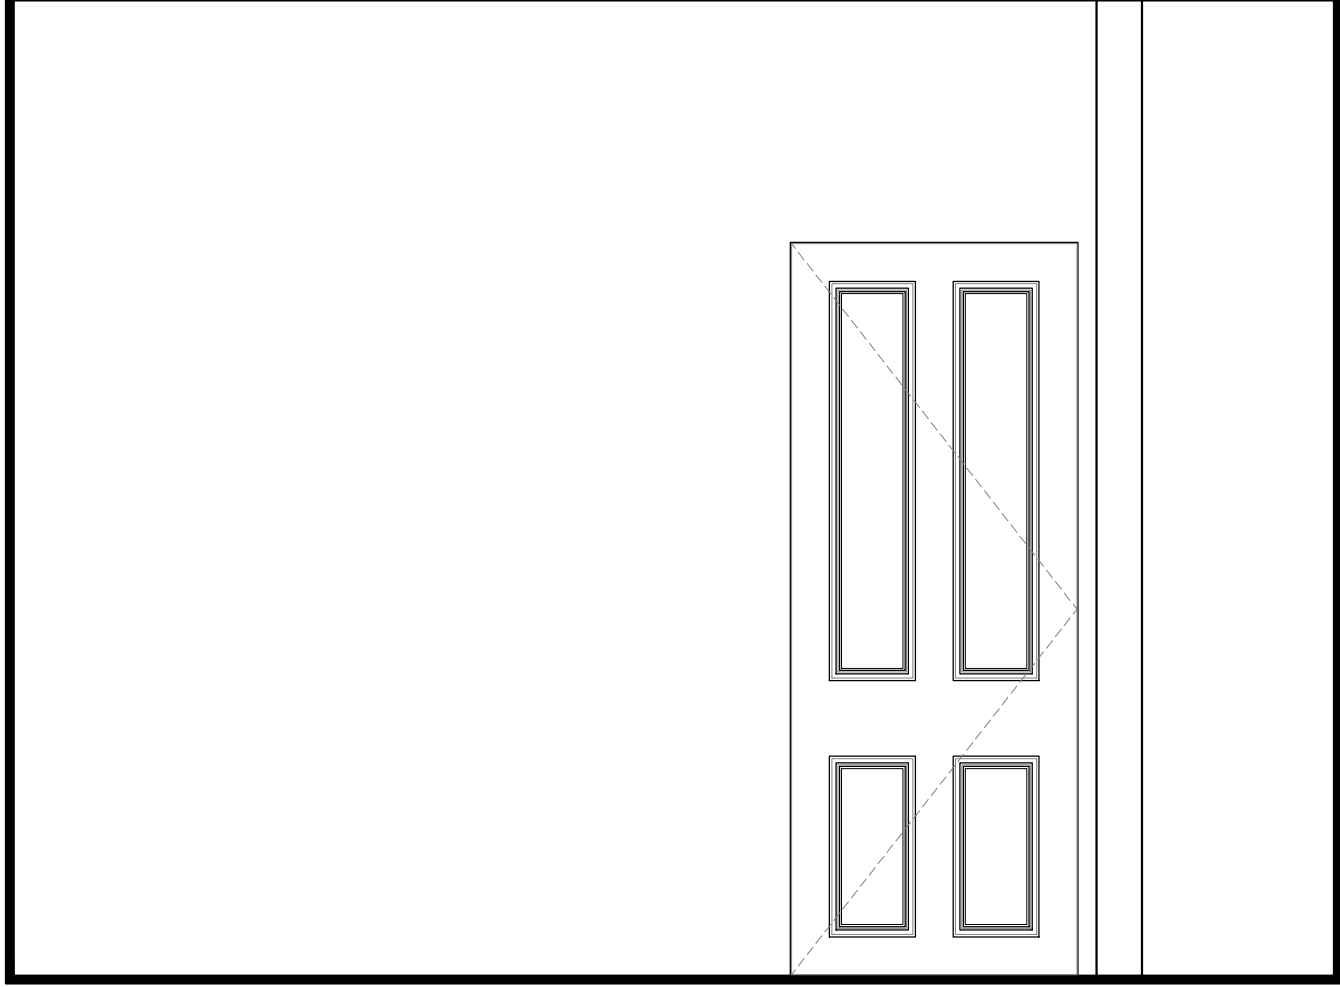

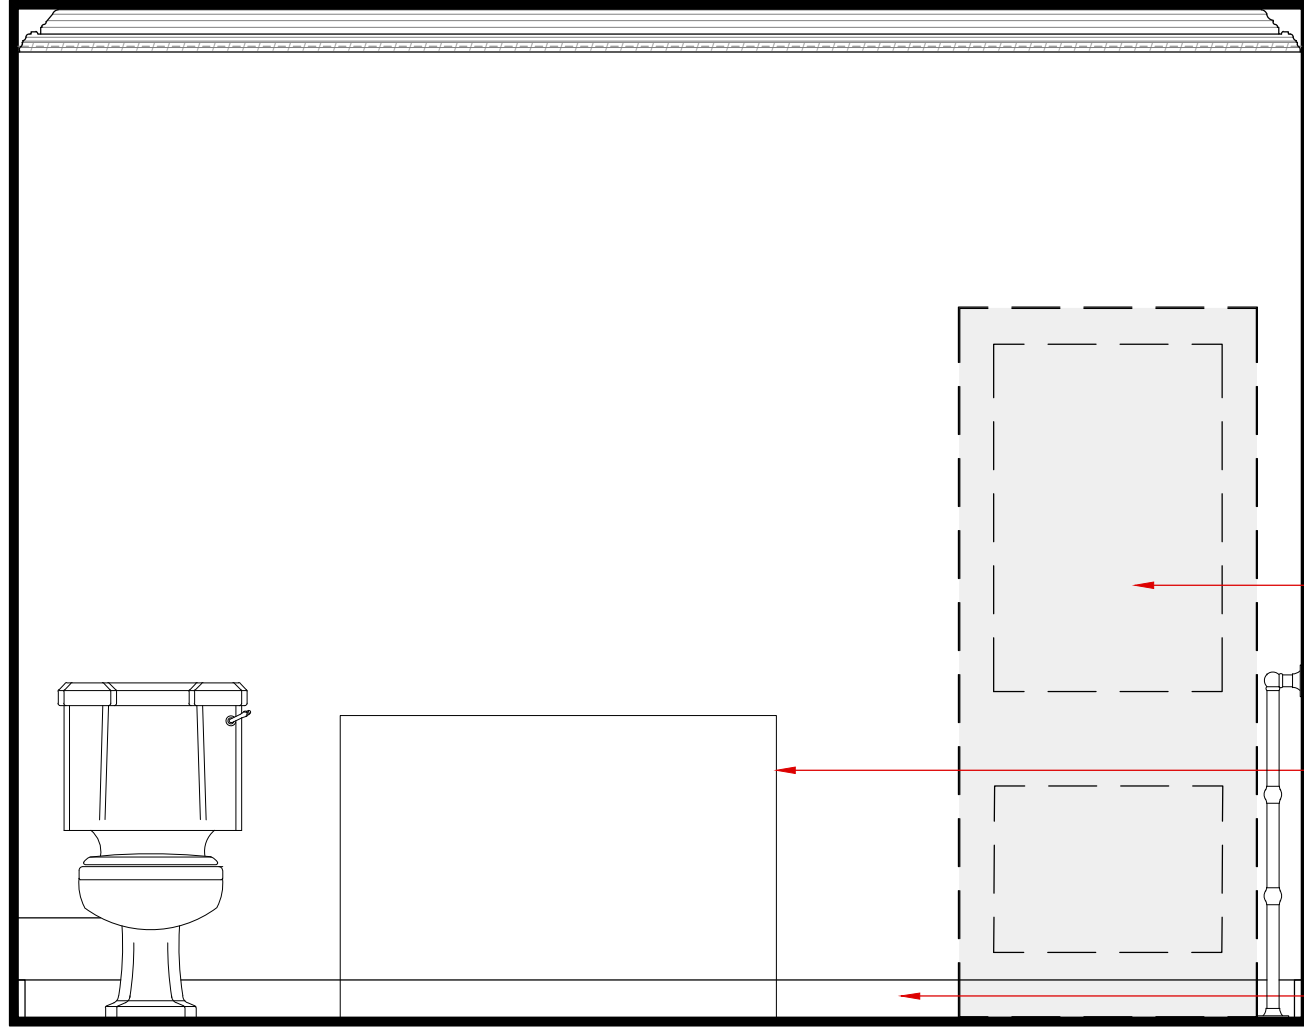

Proposed door to match D.1.06. Door to be fixed shut. Wall pilaster to be flushed out within bathroom.

Proposed freestanding unit.


Proposed skirting to match Dressing Room.



0 0.5 1m

1435 - P113


Master Bathroom//Existing//Elevation 3_1:20

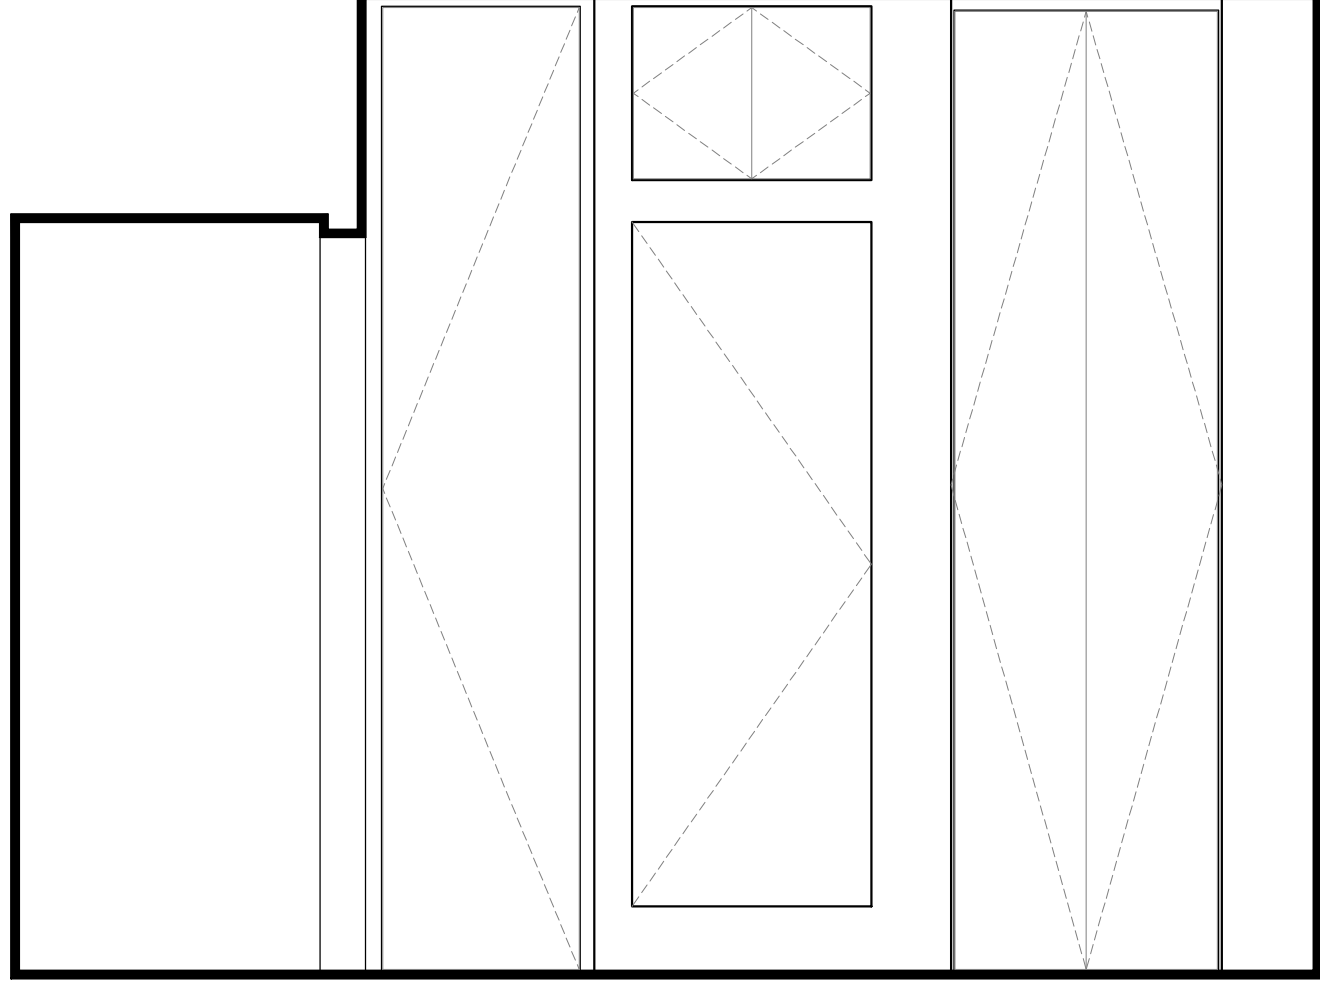

Proposed full mosaic tiling.

Outline of proposed Fully tiled screen with "window" to form shower enclosure.

Proposed towel radiator.

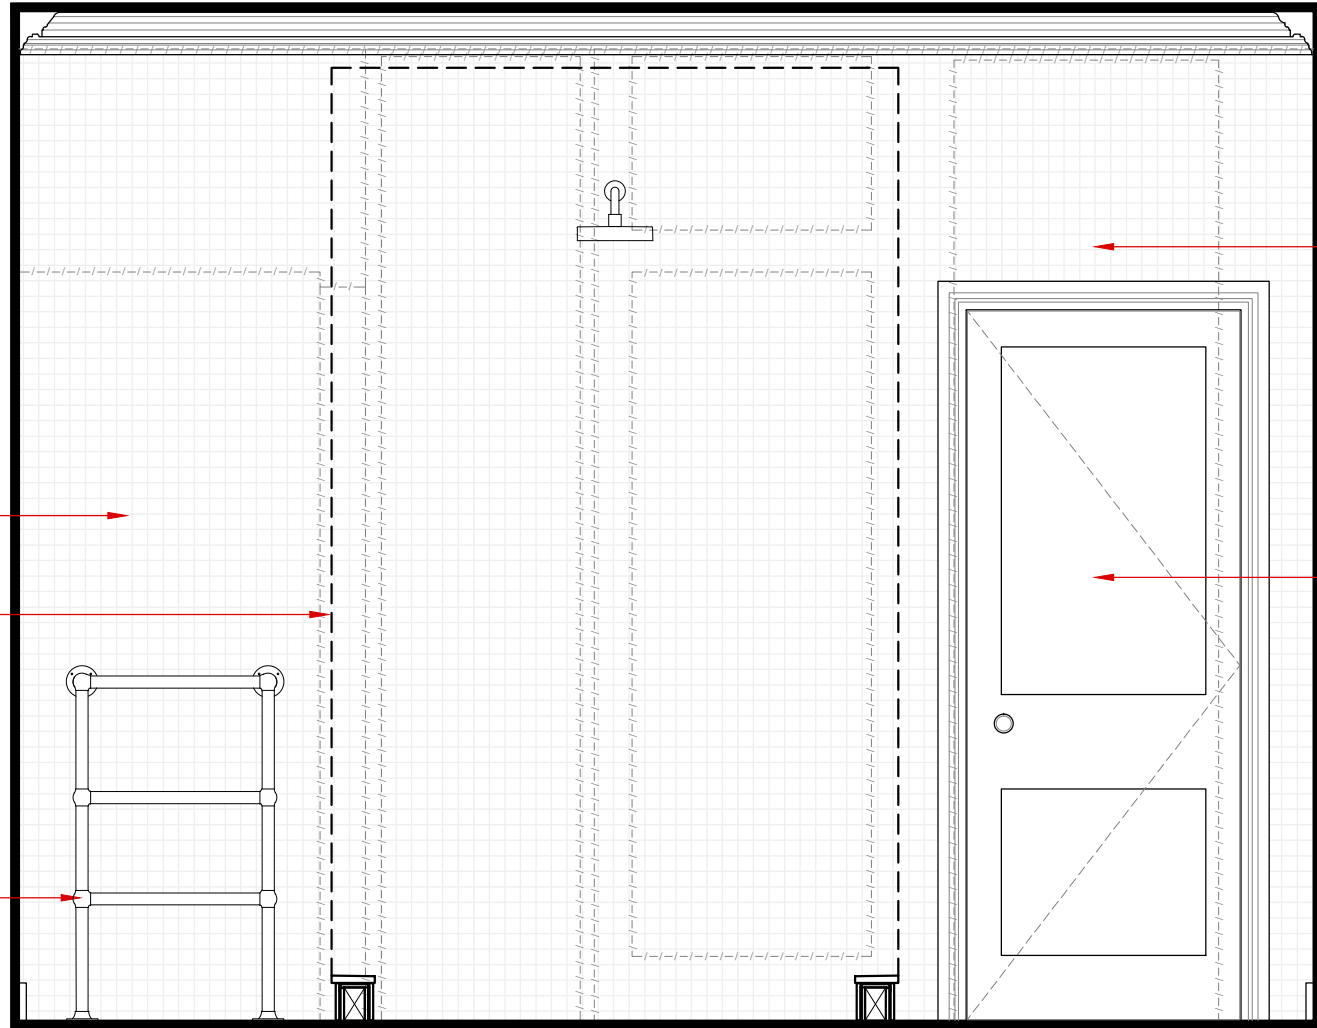


Existing non original walls, shower and boiler cupboard removed.

Proposed doorway. Door and architrave to match D.1.06

0 0.5 1m


1435 - P114

Master Bathroom//Existing//Elevation 3a_1:20

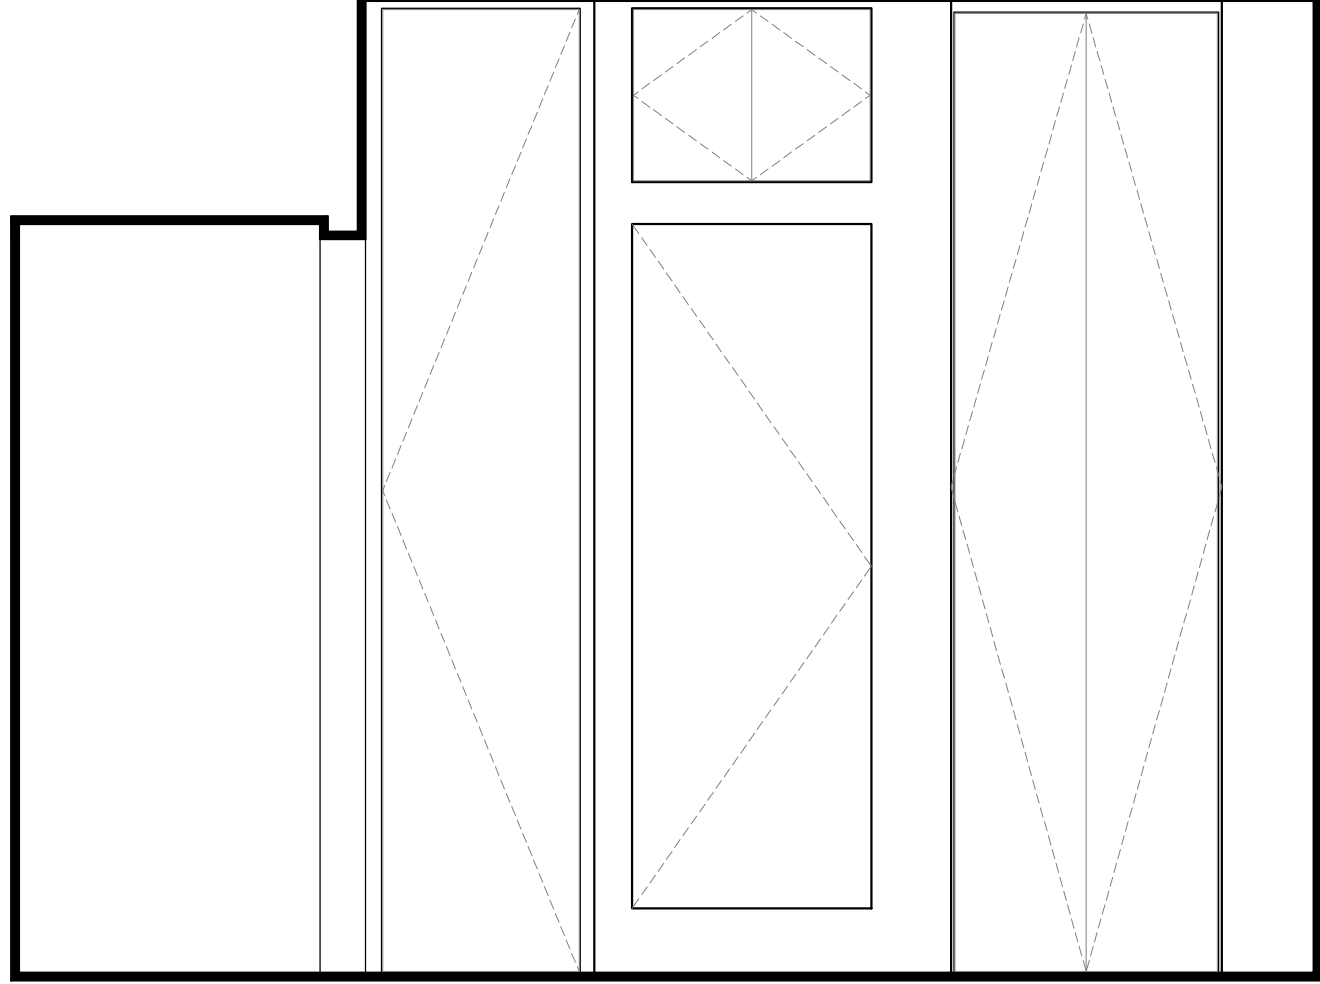

Proposed single glass panel.

Proposed full mosaic tiling.

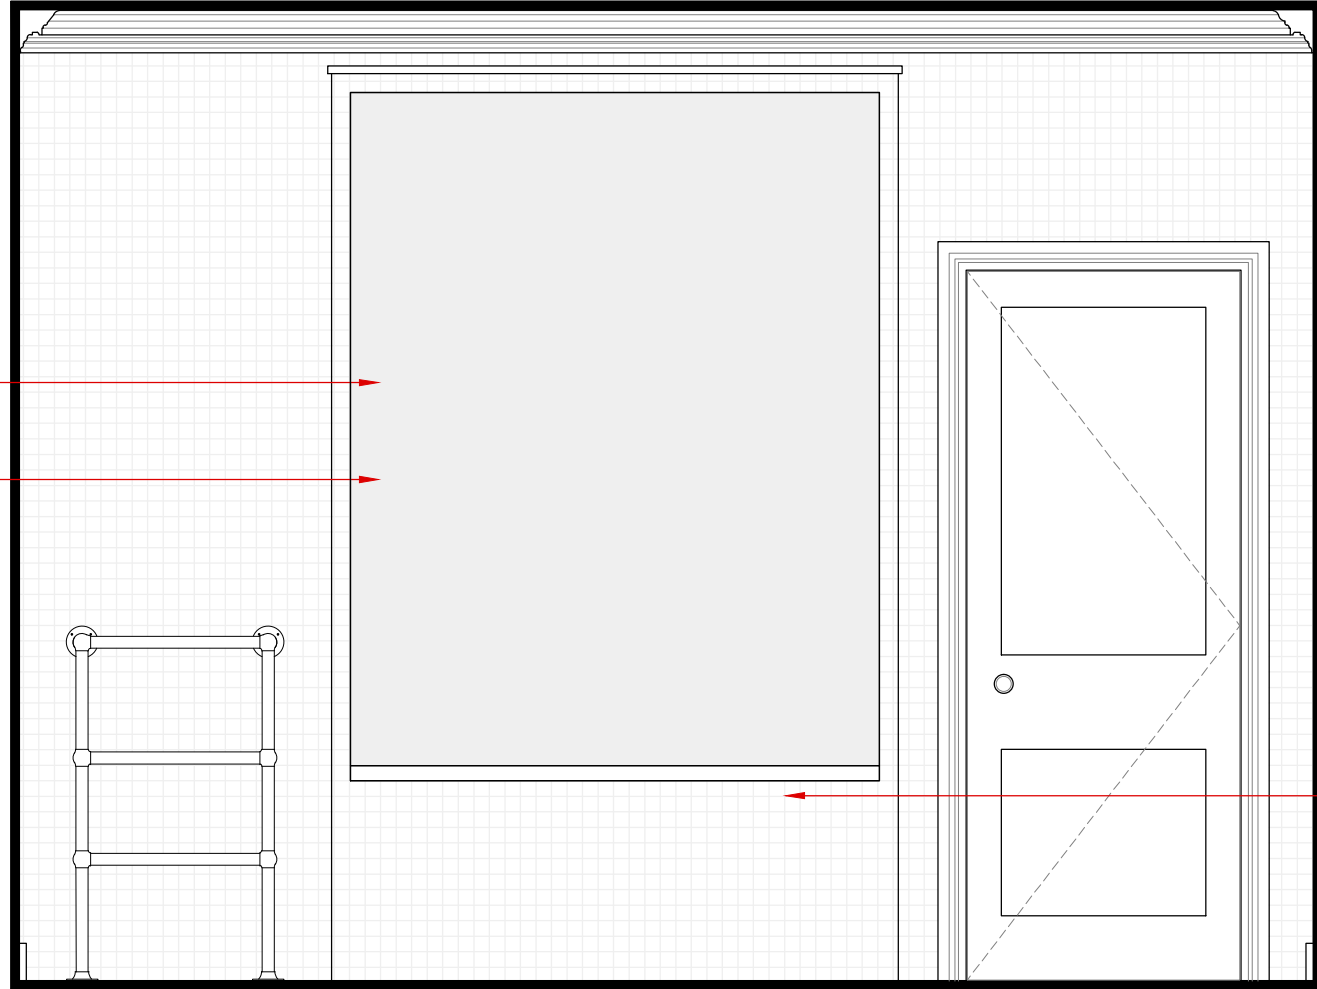



Proposed studwall to house glass panel. studwall to form shower enclosure.

0 0.5 1m

1435 - P115

Master Bathroom//Existing//Elevation 4_1:20

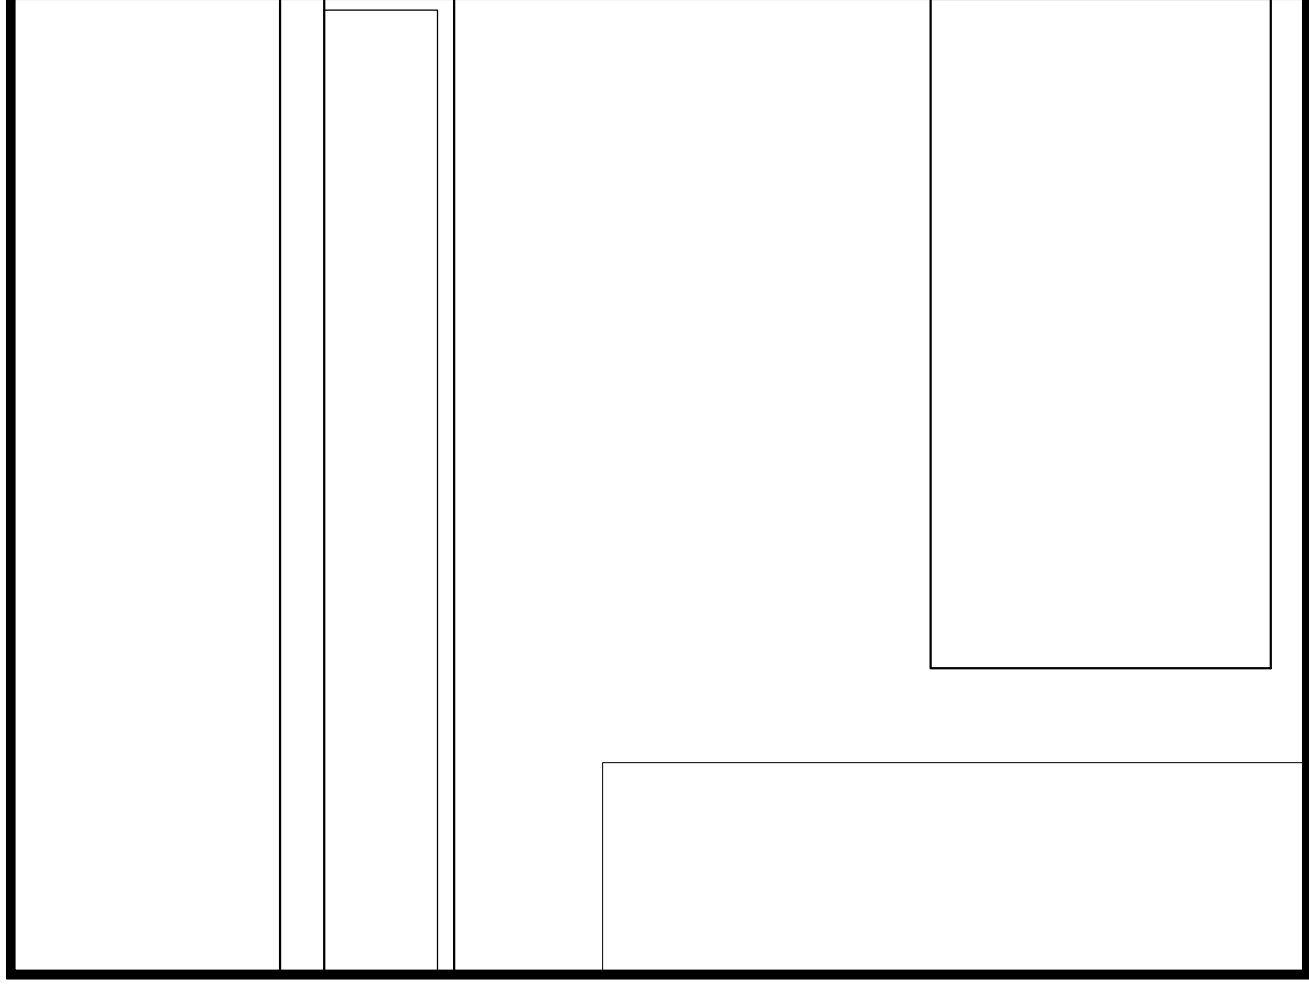


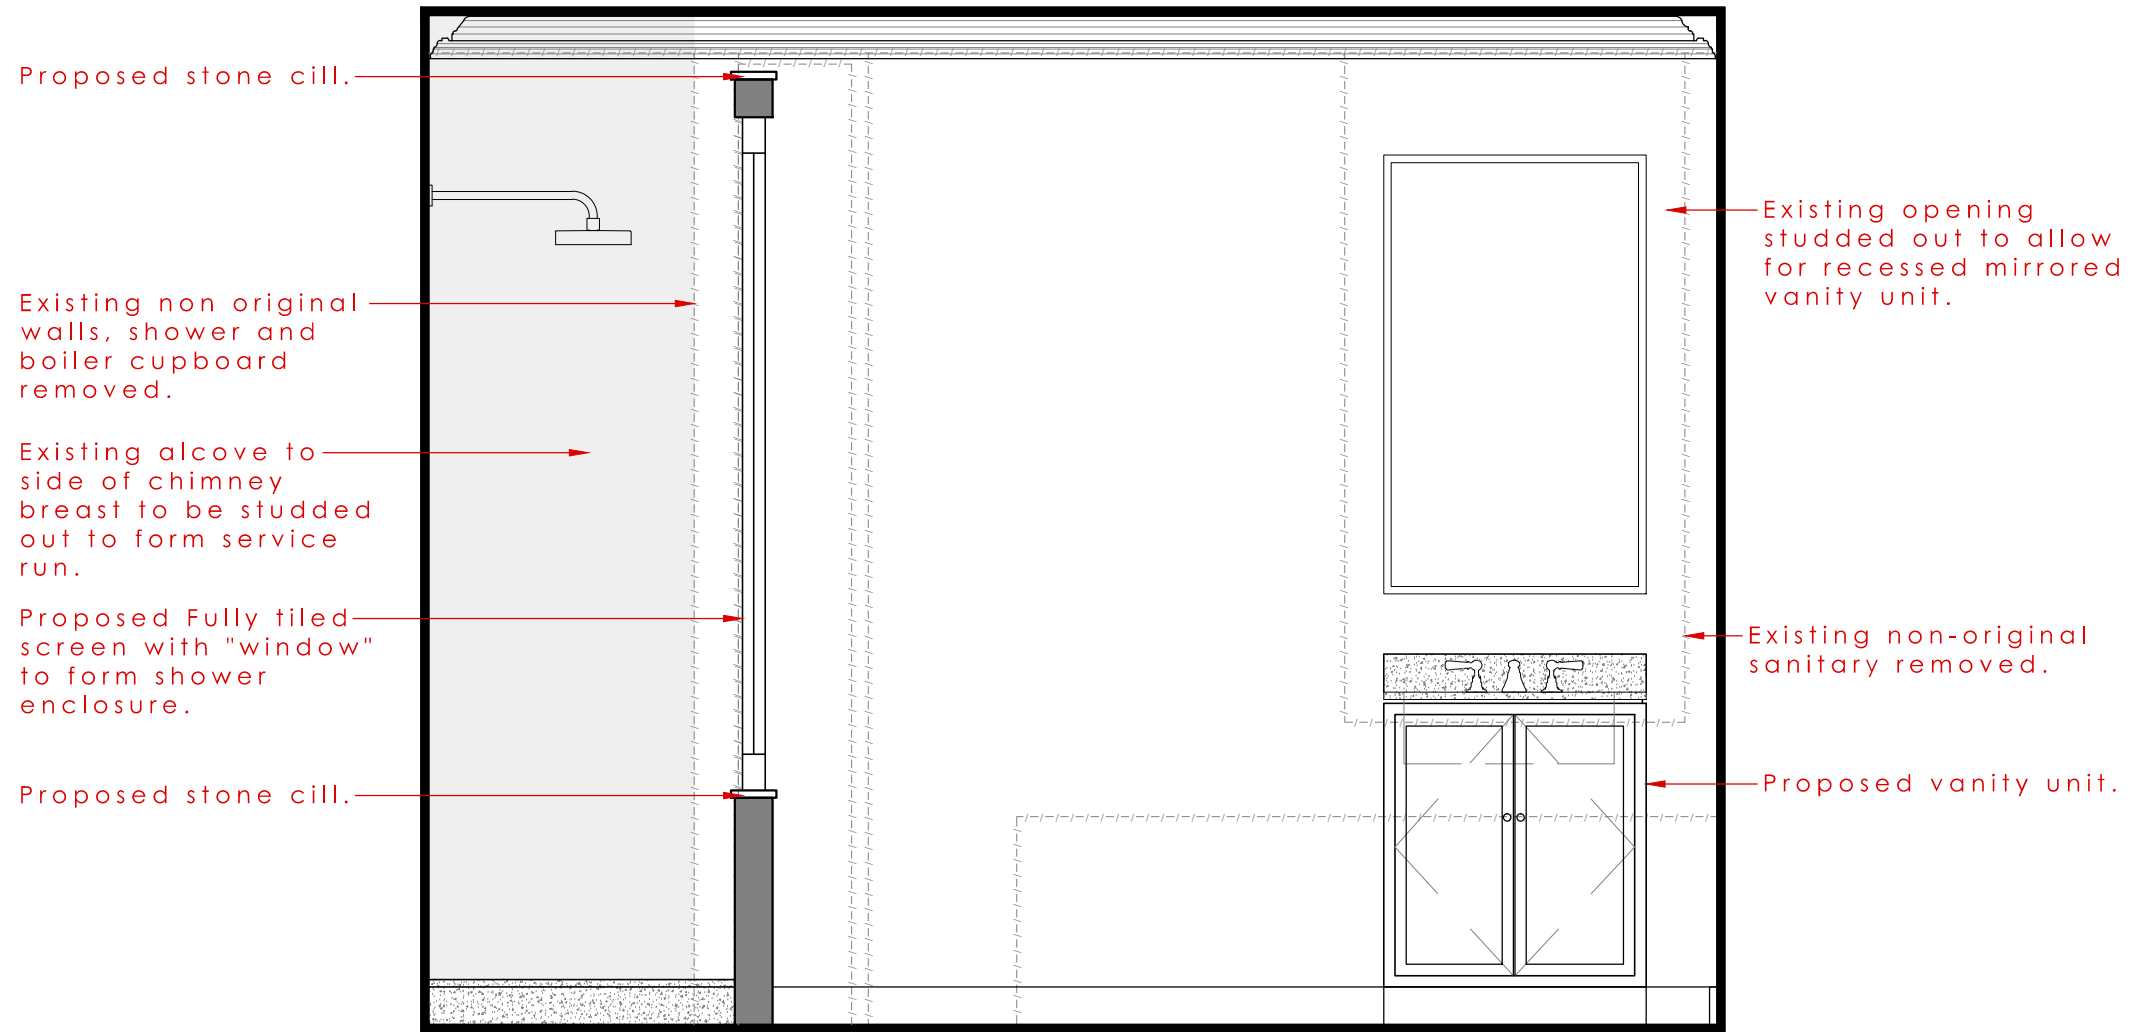


0 0.5 1m

1435 - P116


Stairs//Existing//Elevation_Varius scales

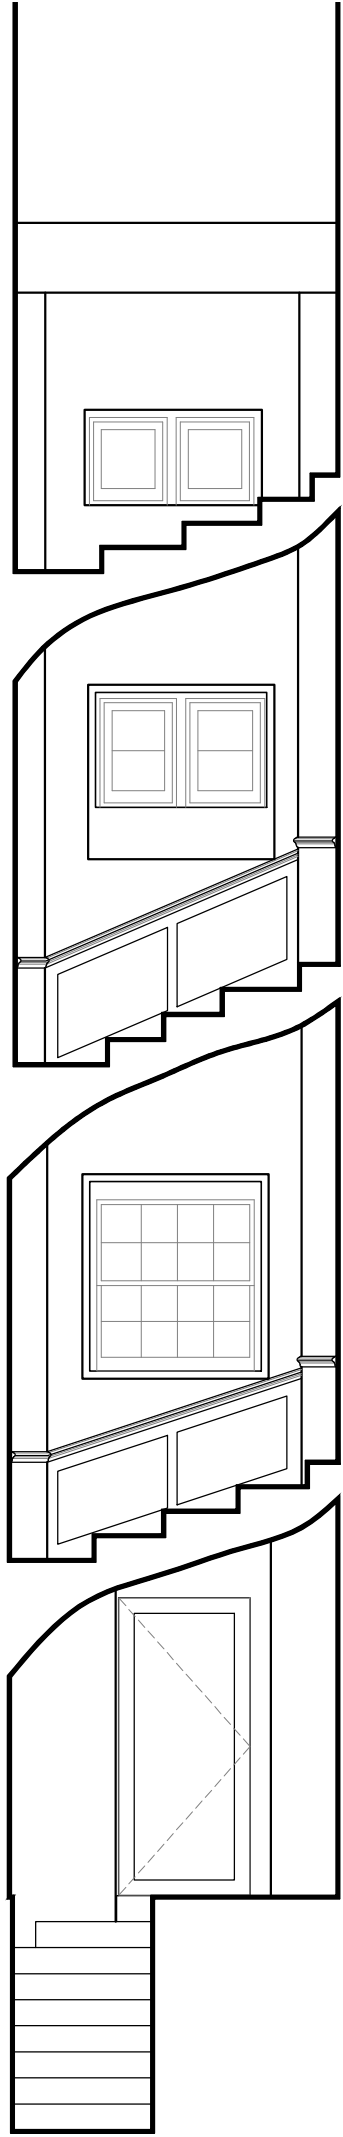




Elevation 1:5

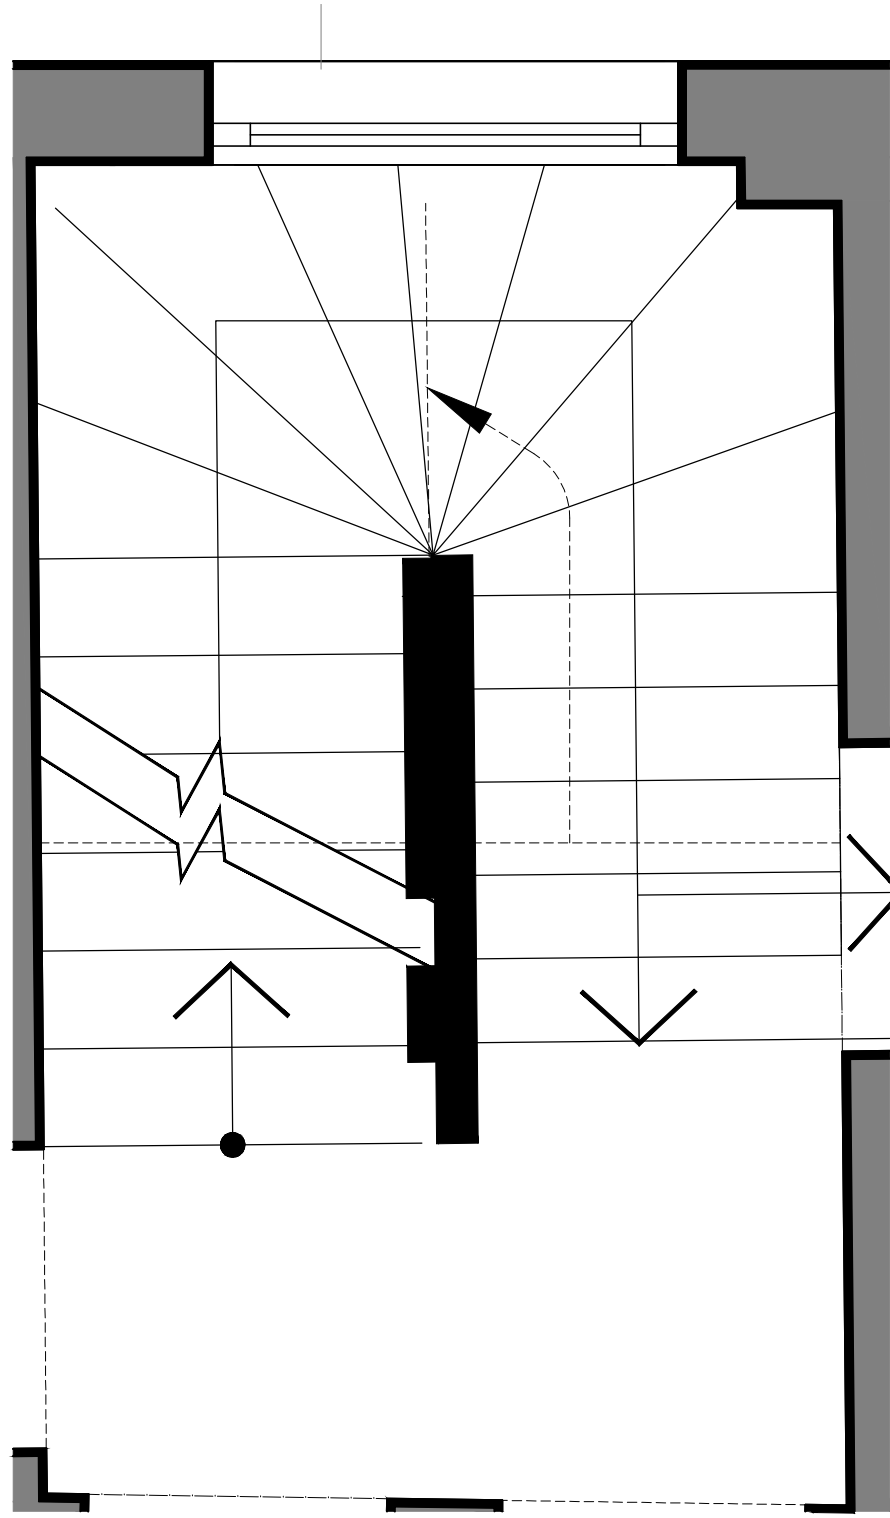

Plan 1:20

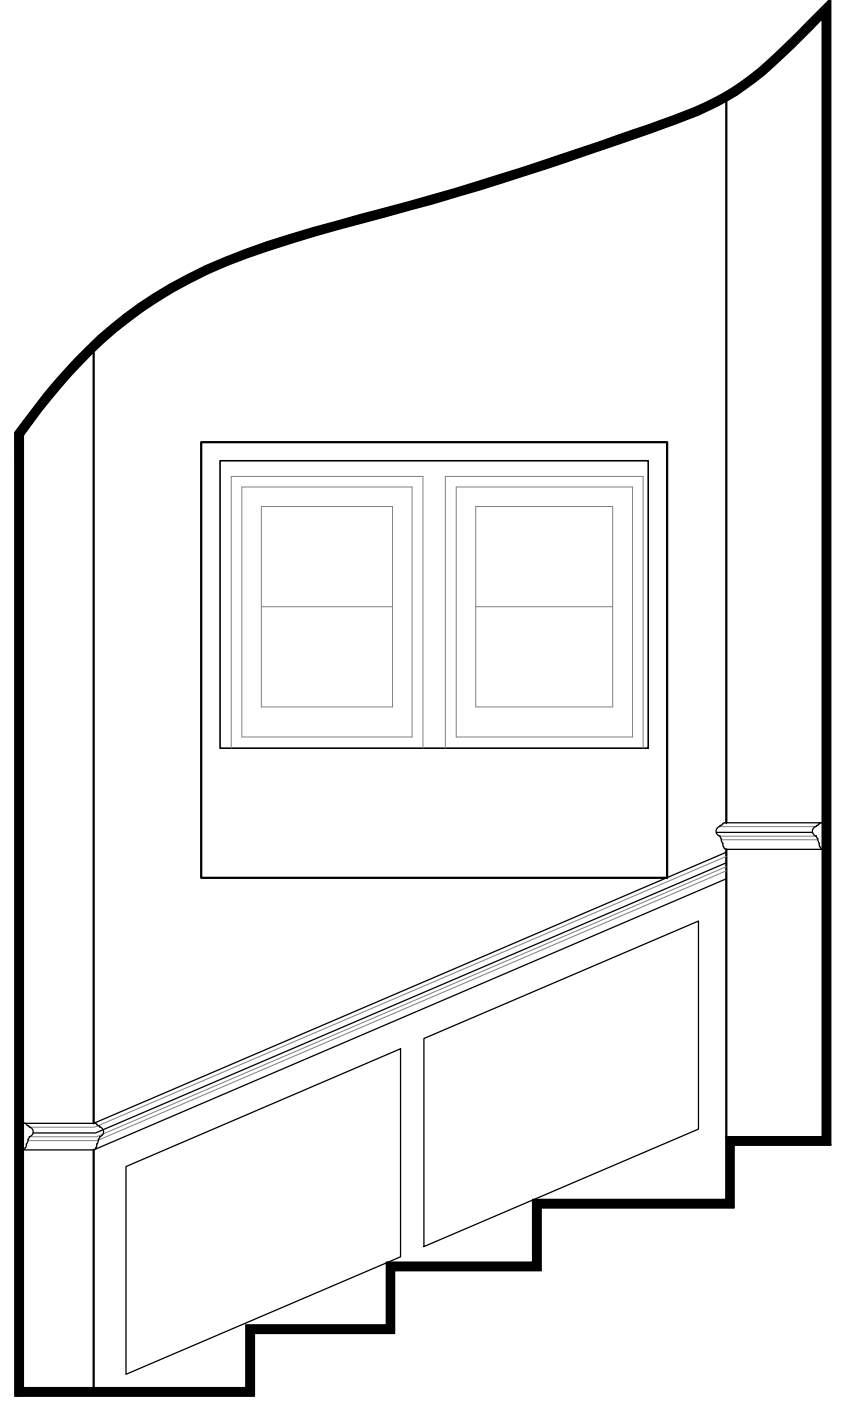

Elevation 1:20

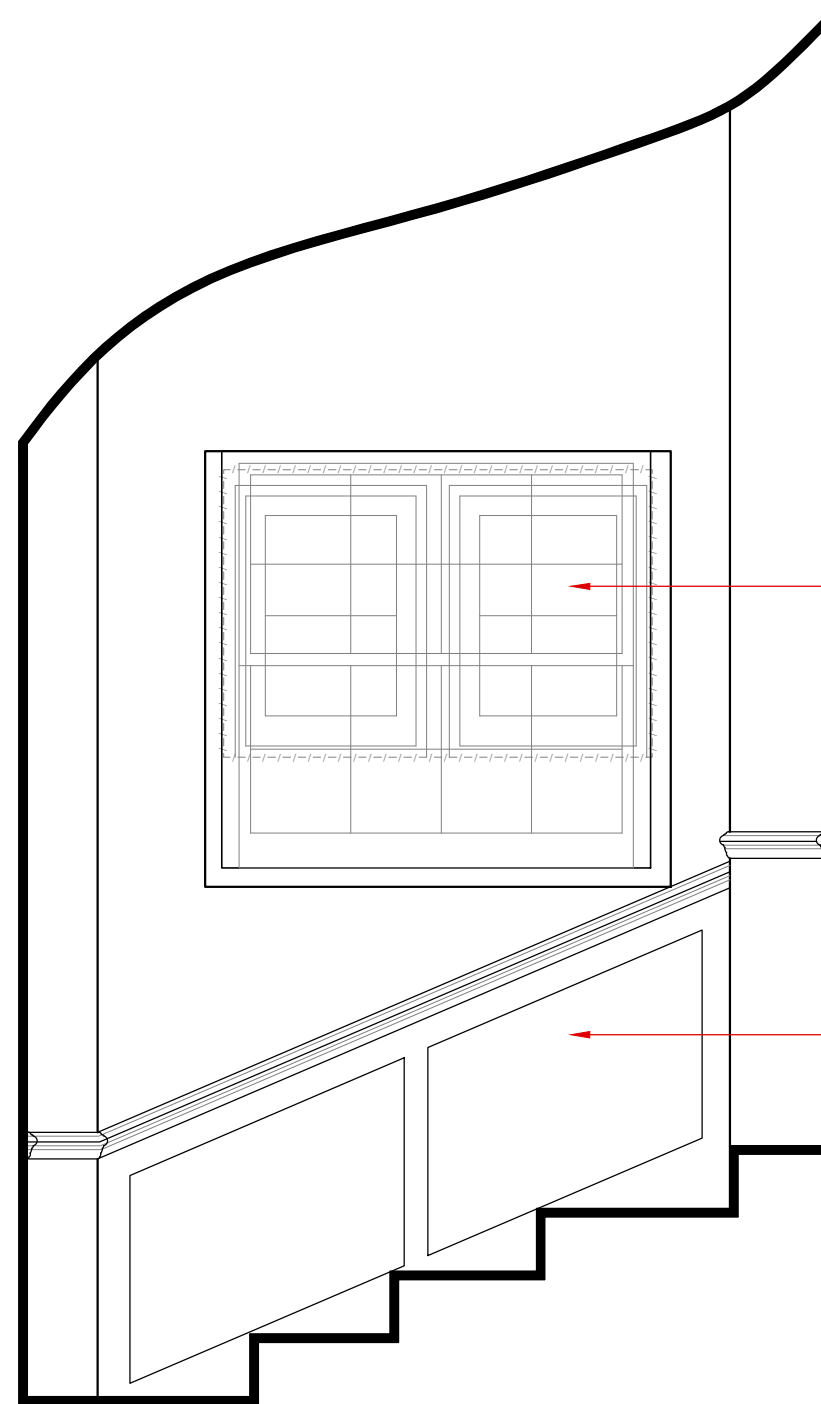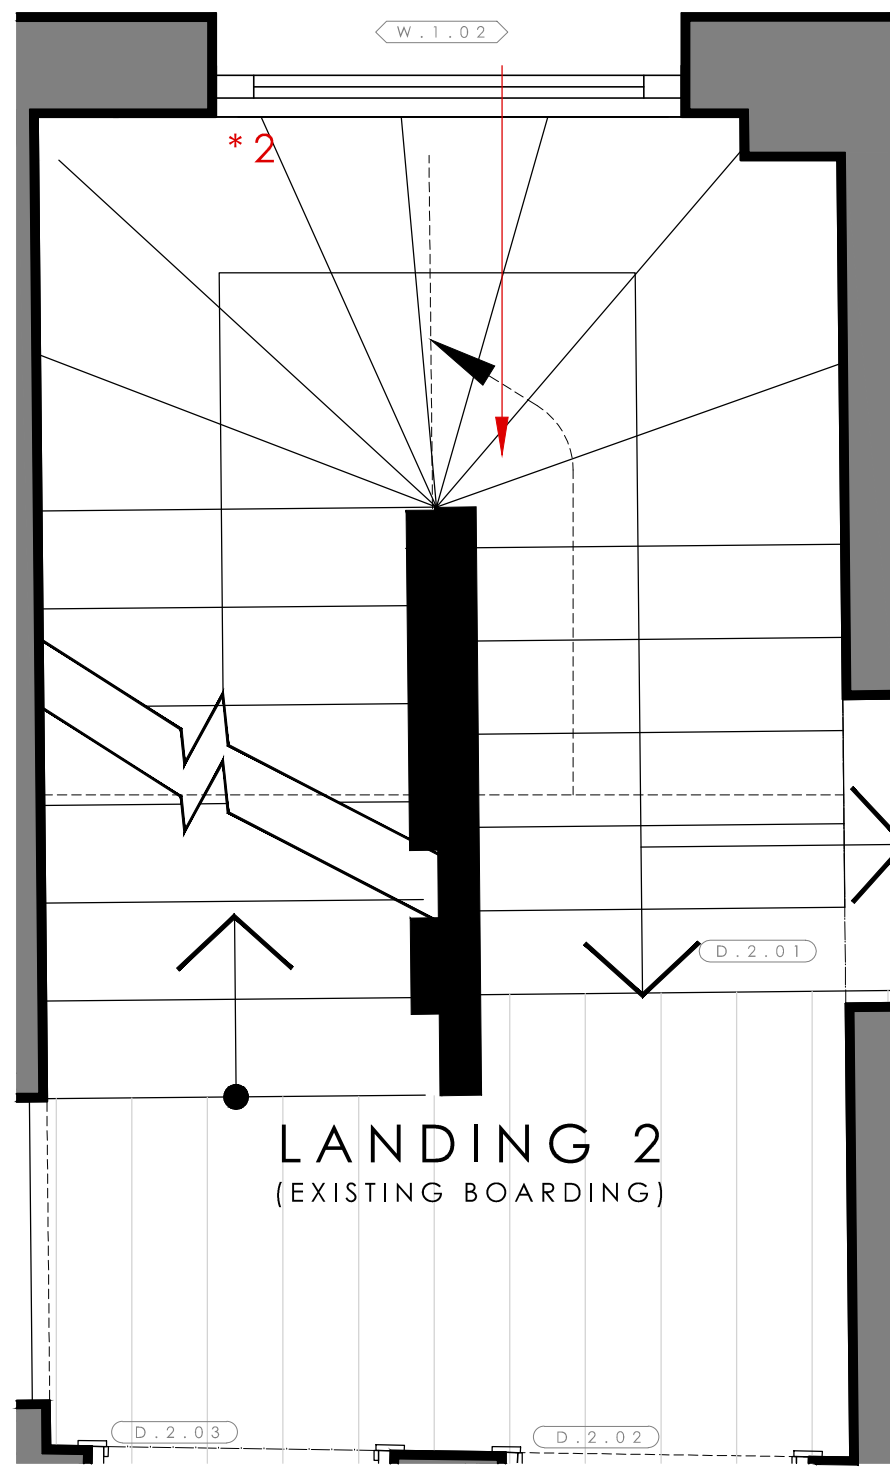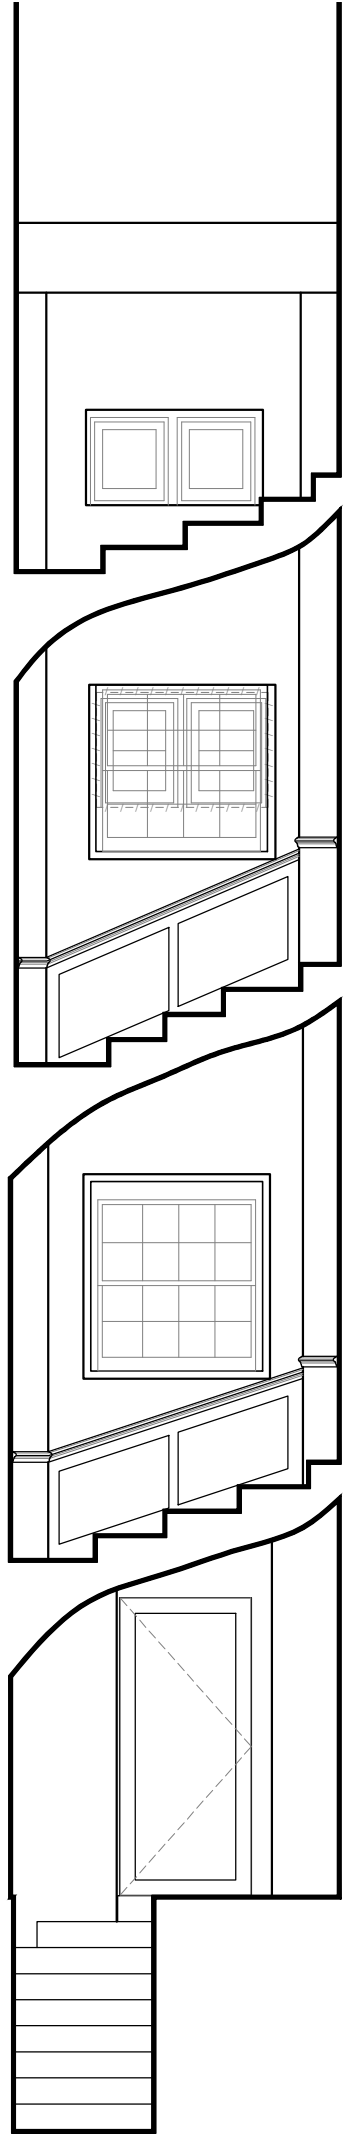

Existing window removed and sill lowered within existing larger opening. Proposed window to fill existing recess to panelling.

Existing panelling to remain as existing.

