




WINDOW ELEVATION (1:20 @ A3)

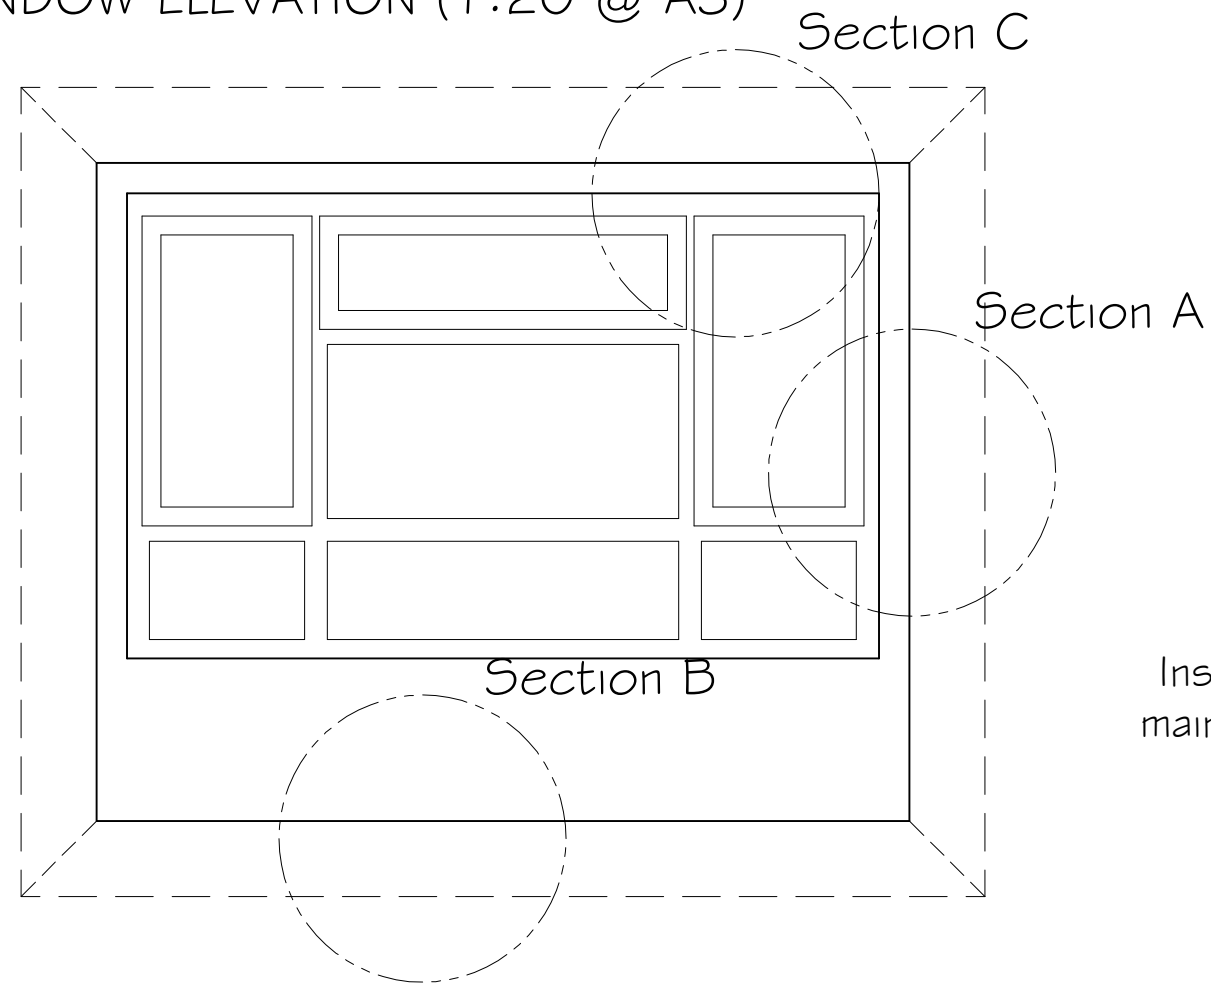


WINDOW PLAN - JAMB DETAIL (Section A)  
1:5 @ A-3

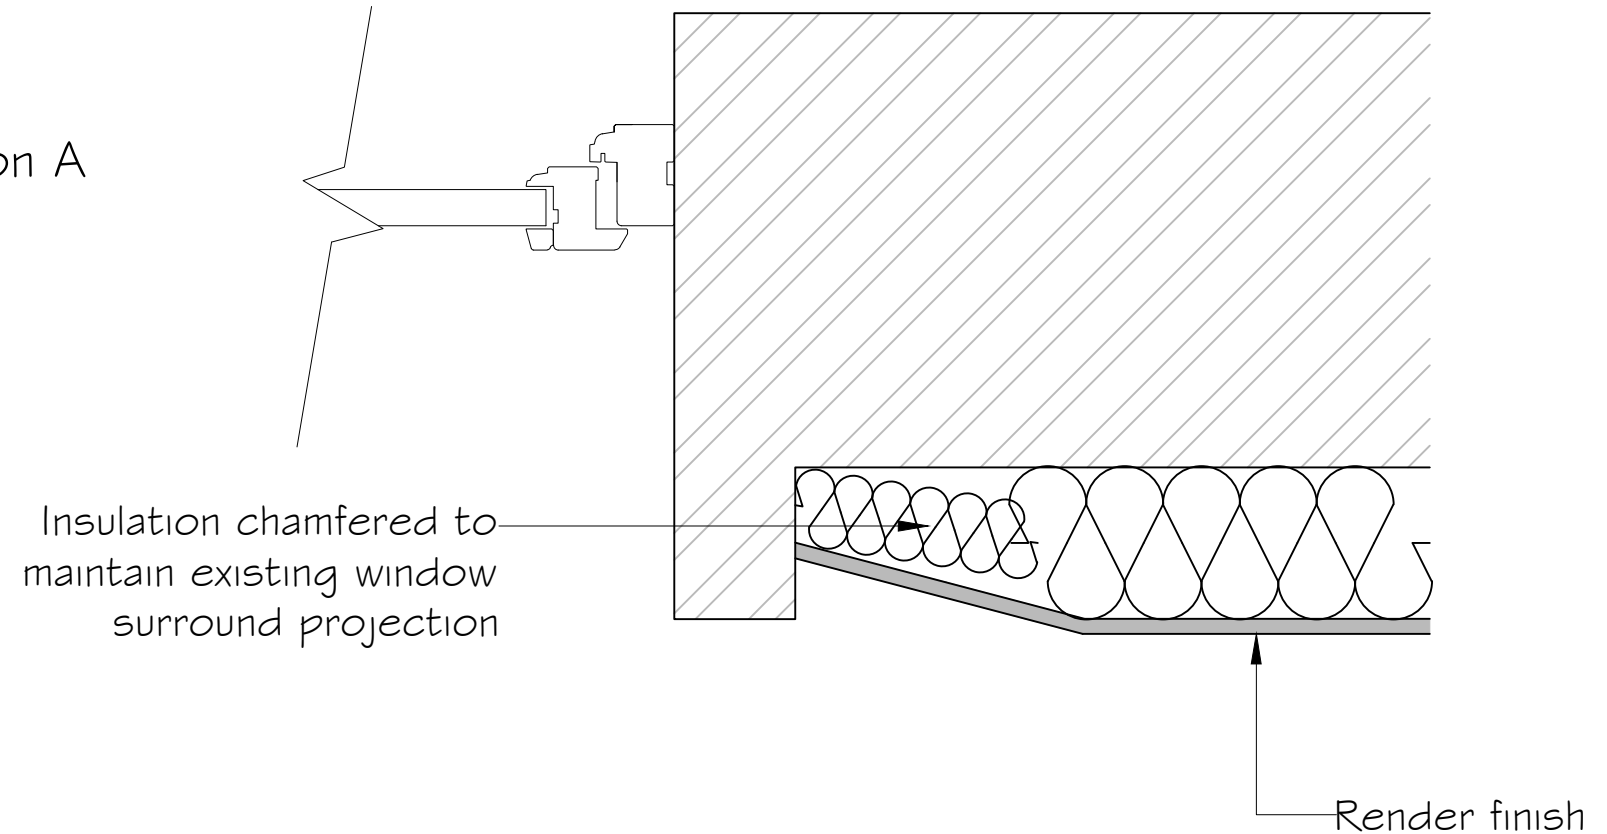

WINDOW SECTION - SILL DETAIL (Section B)  
1:5 @ A-3

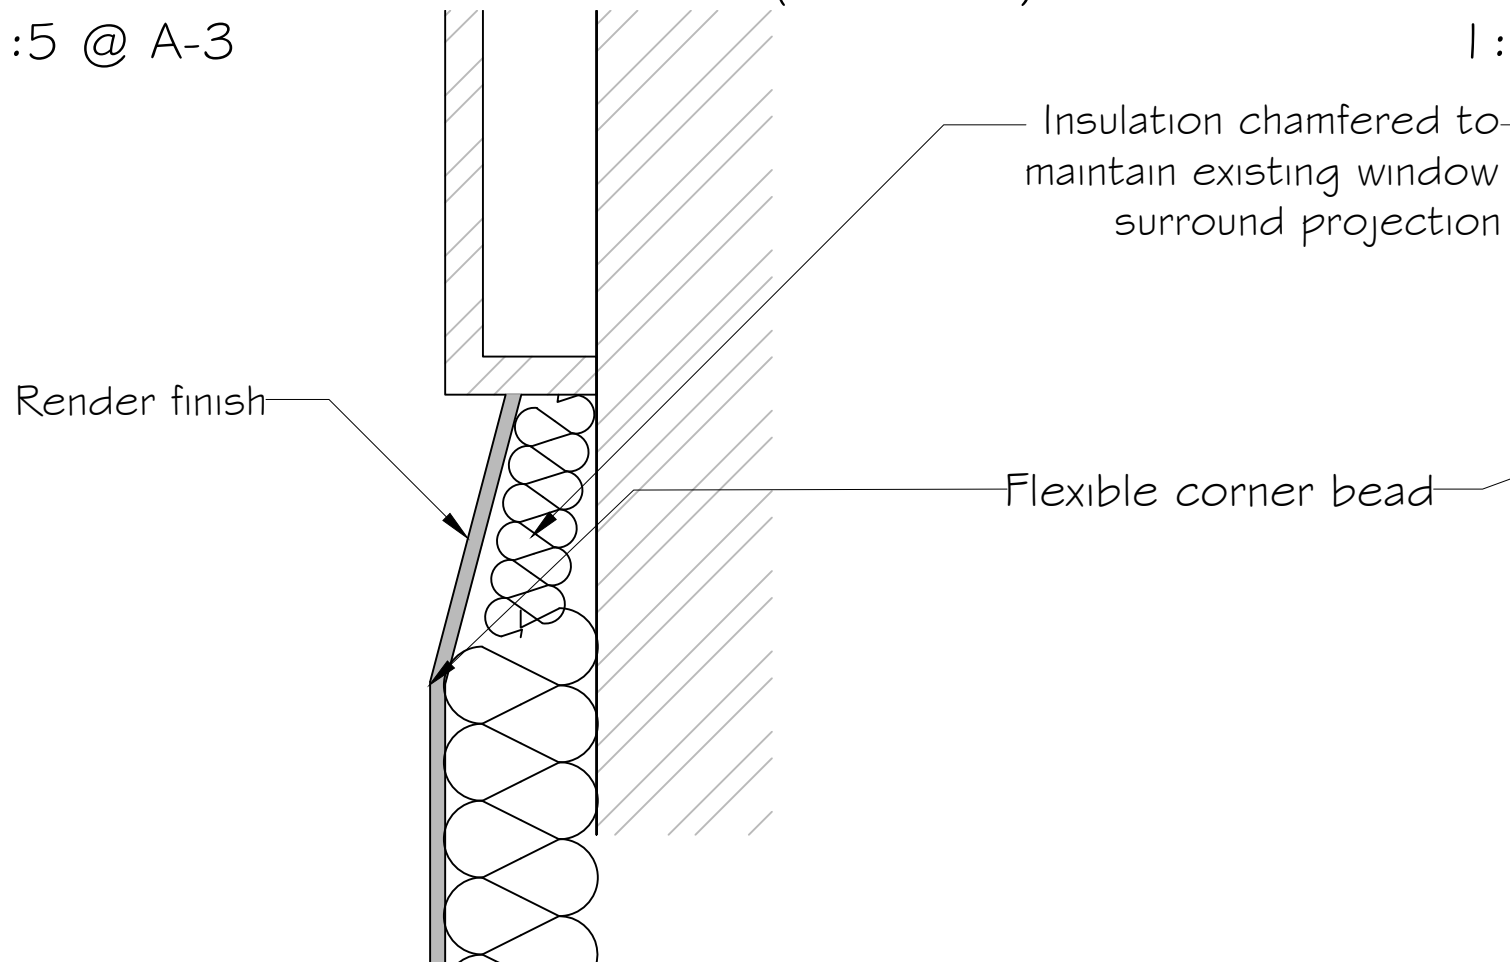

WINDOW SECTION - HEAD DETAIL (Section C)  
1:5 @ A-3

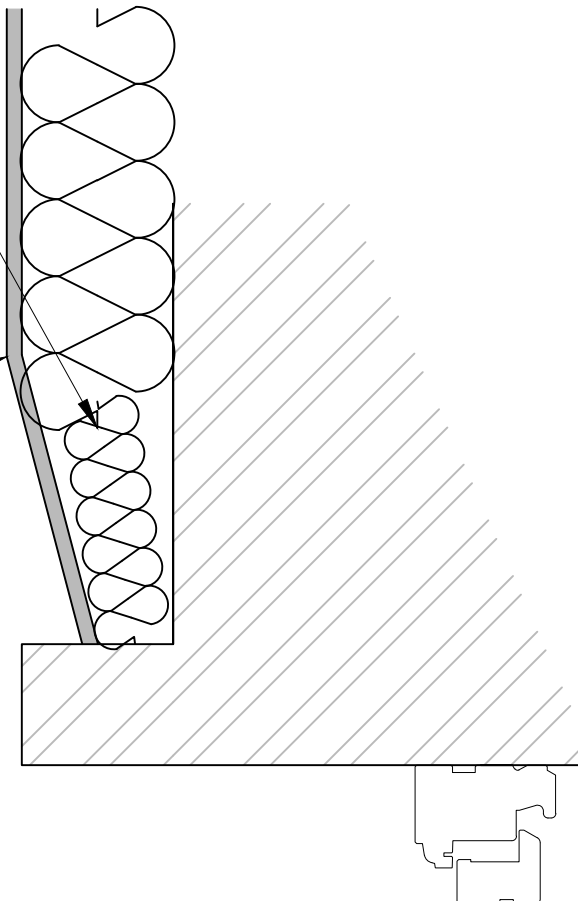

Proposed Window Surround Detail  
Scale 1:20 & 1:5 @ A-3

Ref:1325/W/05 | Rev:B

138-152 Weedington Rd  
London  
NW5 4NU



Client: Lakehouse



Drawn by: SF  
Date: 28th January 2015

pod LLP  
Unit 1.3  
13 The Leathermarket  
Weston Street  
London SE1 3ER



Tel: 020 3176 5590  
Mob: 07808 037 998  
Email: [simon@podpartnership.com](mailto:simon@podpartnership.com)  
Web: [www.podpartnership.com](http://www.podpartnership.com)