
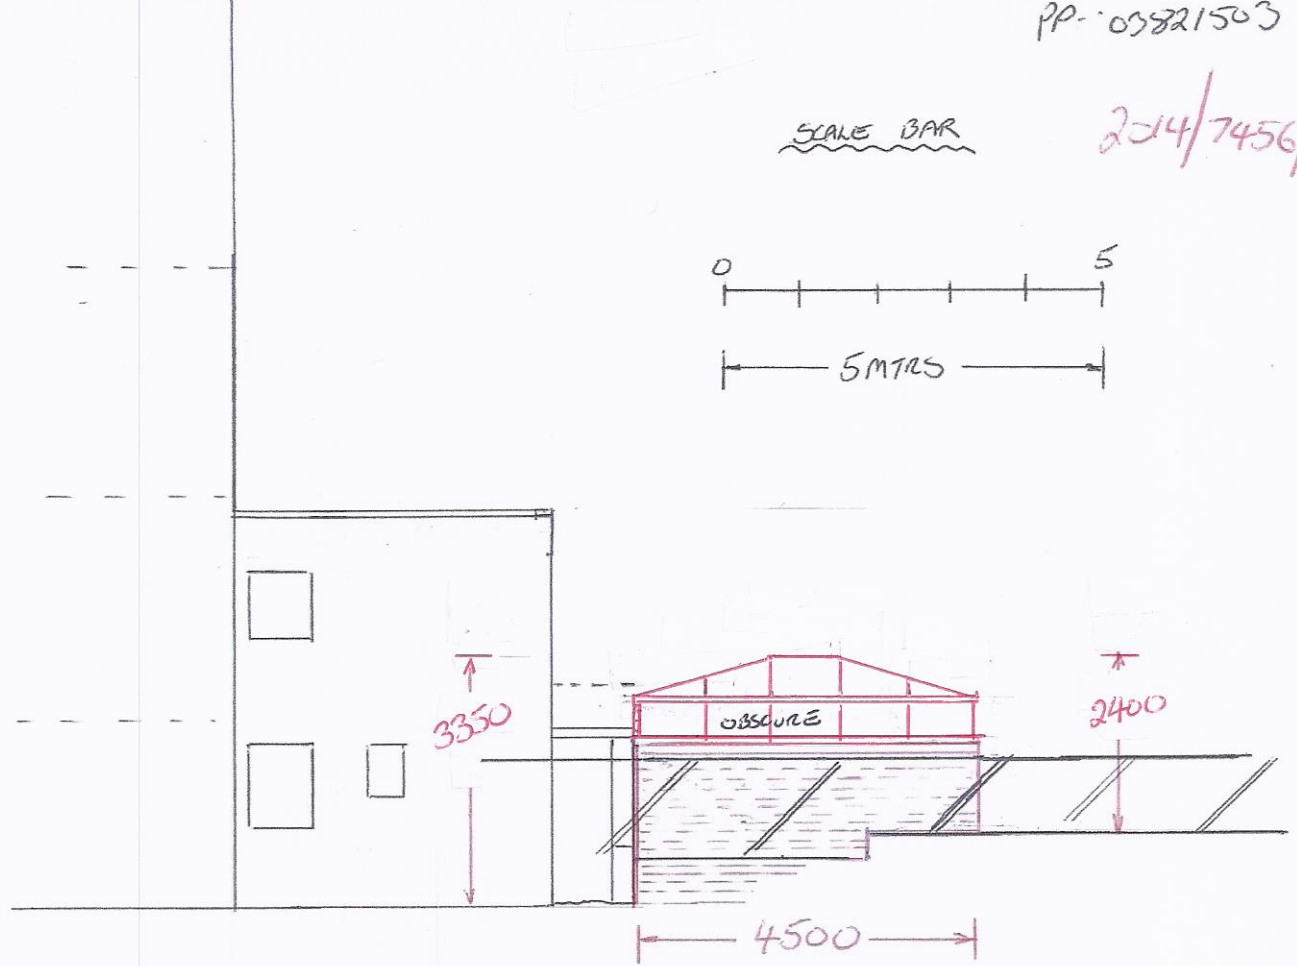


SCALE BAR

2014/7456/

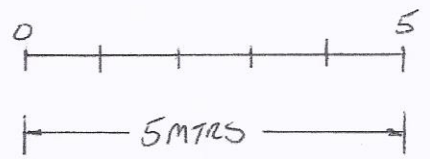

SIDE ELEVATION


15% pitch
GLASS ROOF.

ORIGINAL
25%

AMENDED
1ST FEB 2015


REAR
GROUND
LEVEL.

375mm.
Below Ground Level.

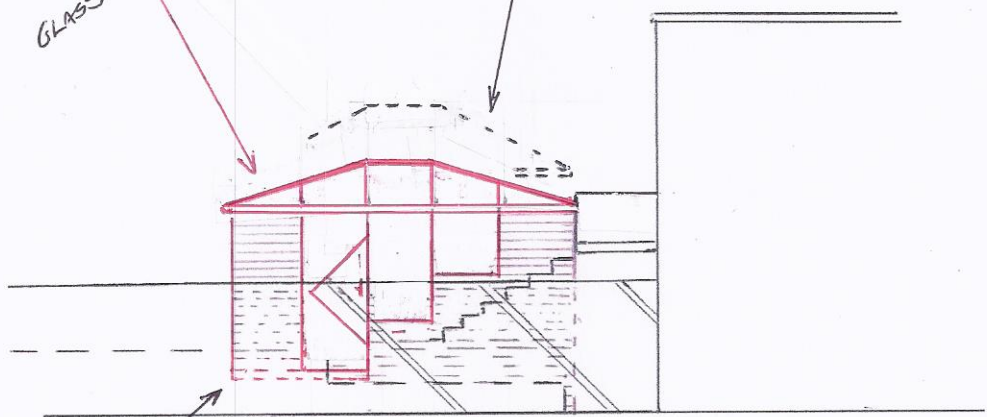

SIDE ELEVATION

<p>SCALE 1:100 A3</p>	<p>Ref.. LANGSHAW</p>
<p>DRAWN BY T.FARRINGTON C/O IDEAL HOMES Birmingham Fort Dunlop Fort Parkway Birmingham B24 9FE</p>	<p>PROPOSED CONSERVATORY TO 129 LEIGHTON ROAD KENTISH TOWN LONDON NW5 2RB</p>

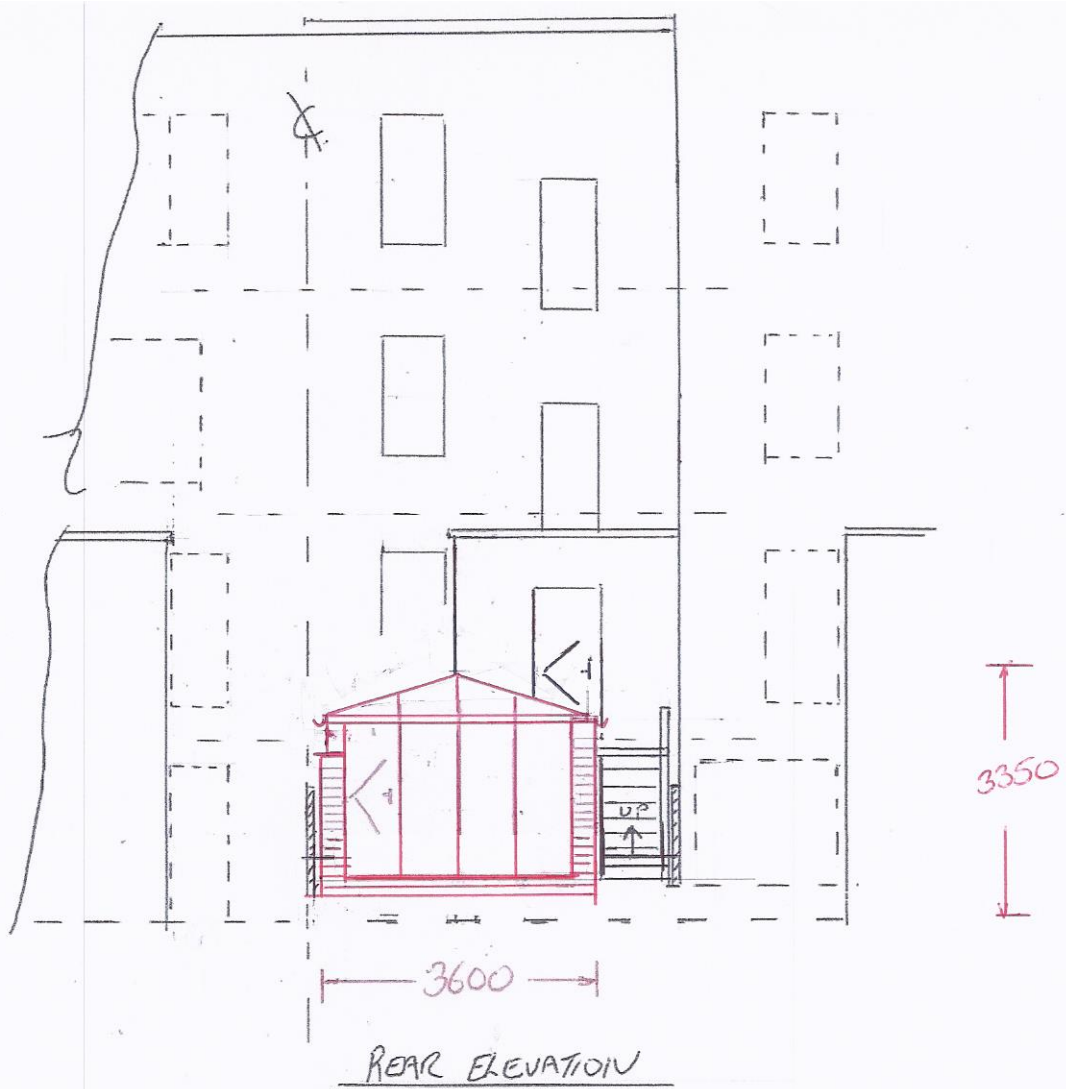

AMENDED
1st FEB 2015

ROOF PITCH HEIGHT
REDUCED BY 337mm.

GROUND FLOOR LEVEL
REDUCED BY 300mm.

