

Proposed

Existing


Fire Resistance

Existing square edged floorboards lifted in conjunction with other works and fire resistant plasterboard to vertical face of joists. Following this new plyboard, not less than 5mm, tacked lightly to existing floorboards and butted up to floorboards to achieve 30mins fire resistance.

Sound (and Thermal) Resistance


In conjunction with fire upgrade above new Mineral rockwool added to floor voids with Expanded metal lath to prevent damage to ceiling below.

See sketch for details.

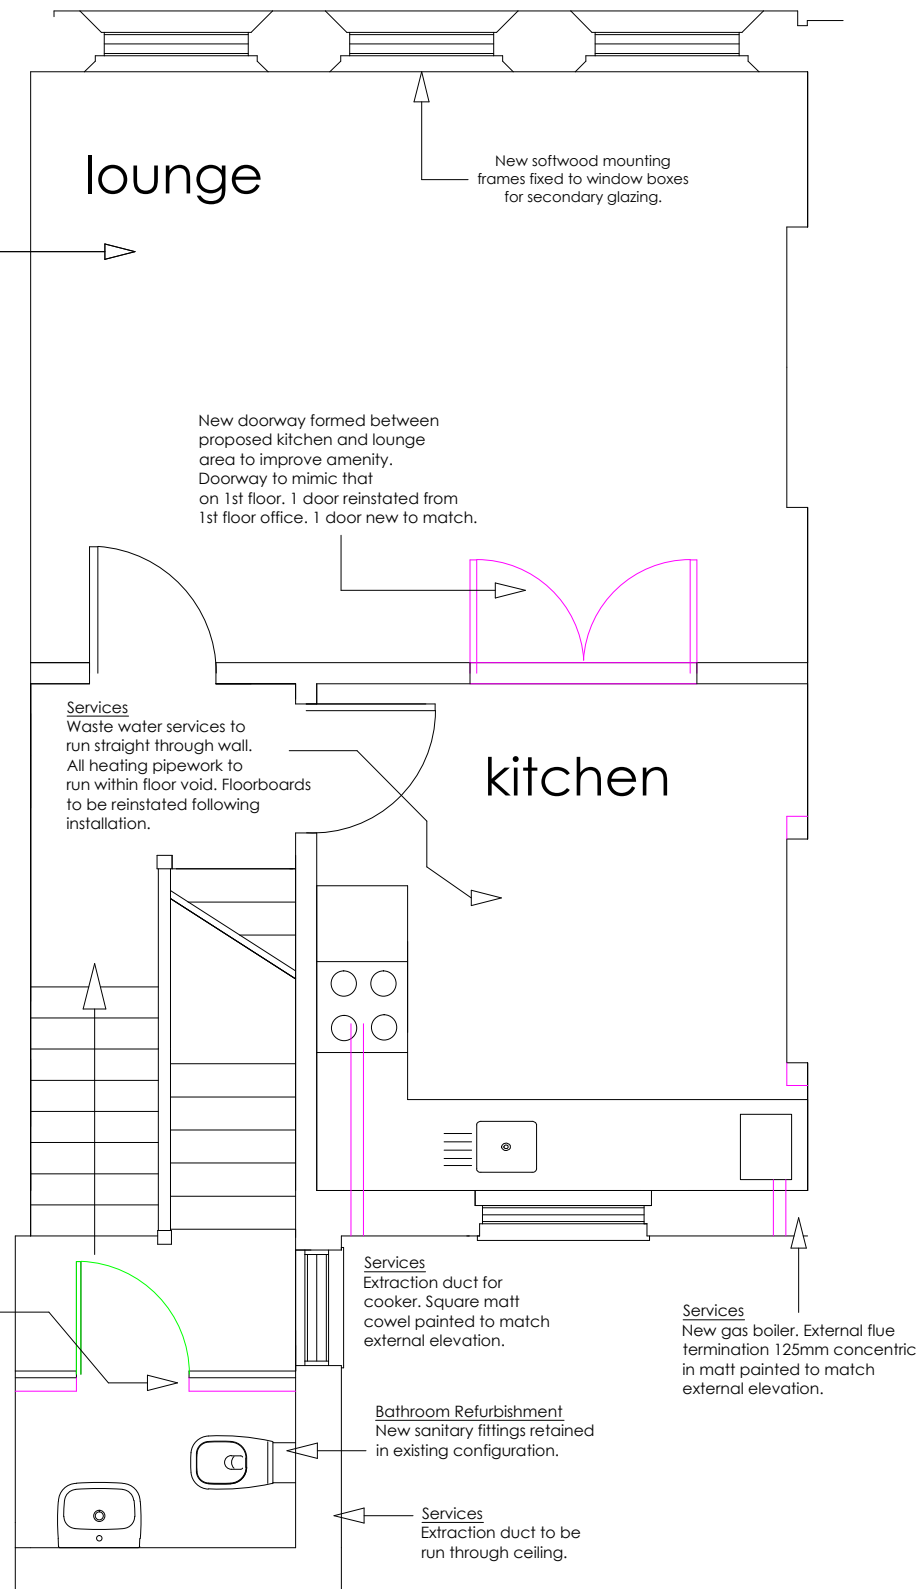

Bathroom Refurbishment

New MF partition built behind existing wood paneling to enable refurbishment and increase privacy. Existing door retained and boarded over behind. Frame altered to suit.

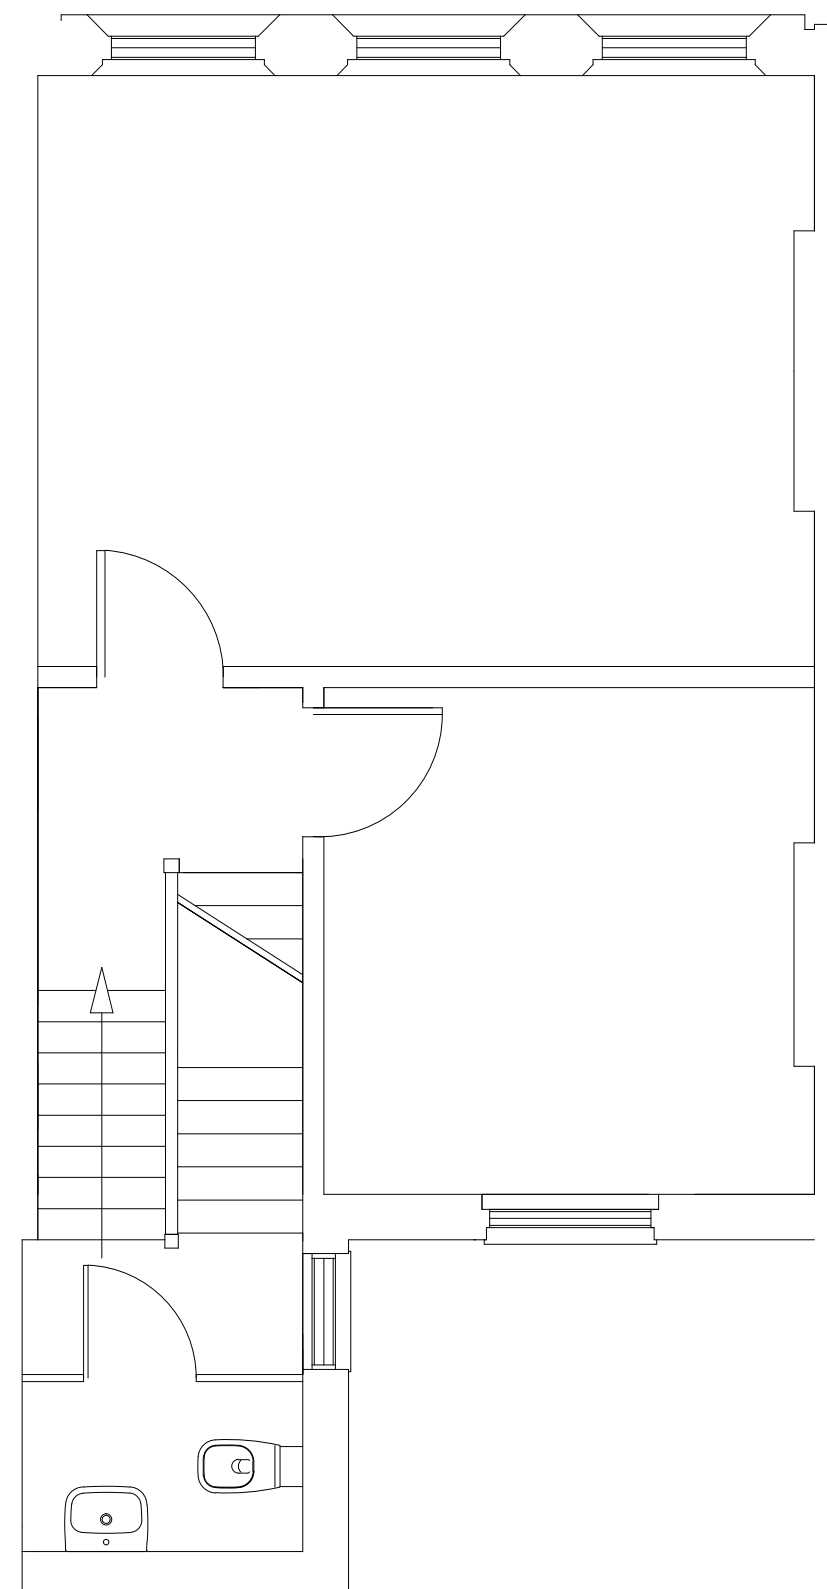

Notes

Do not scale from this drawing, except for planning purposes. Figured dimensions only are to be taken from this drawing. All dimensions to be checked on site. Any discrepancies are to be reported to the Contract Administrator prior to works or fabrication.

This drawing is to be read in conjunction with all relevant consultants and/or specialists' drawings/documents and any discrepancies or variations are to be notified to the Contract Administrator immediately.

This drawing is the property of HB Surveyors and Valuers. No reproduction without permission.

Revisions

Rev	Notes	Dwn	Date
-----	-------	-----	------

- Demolition/removal
- Alteration/Upgrade
- New works

Client
MOLINARI
Project
37 AND 38 MUSEUM STREET
LONDON
Title
SECOND FLOOR 38
AS EXISTING AND PROPOSED
PLANNING

Date 07.10.14	Scale:Paper 1:50@A3	Drawn GW
Job Number A17809	Drawing Number 102	

Portland House
4 Great Portland Street
London W1W 8QJ

t: 020 7907 4500
f: 020 7907 4501

www.hbsv.com

