



This drawing is protected under Copyright and at no time should any portion of this drawing be reproduced or copied without the permission of the Architect. (Design Copyright Act 1968)

This drawings must not be used for purposes other than that for which it is provided. It is supplied without liability for any errors or omissions.

Do not scale from this drawing, all dimensions to be checked on site. All drawings subject to Statutory Authority Approval.


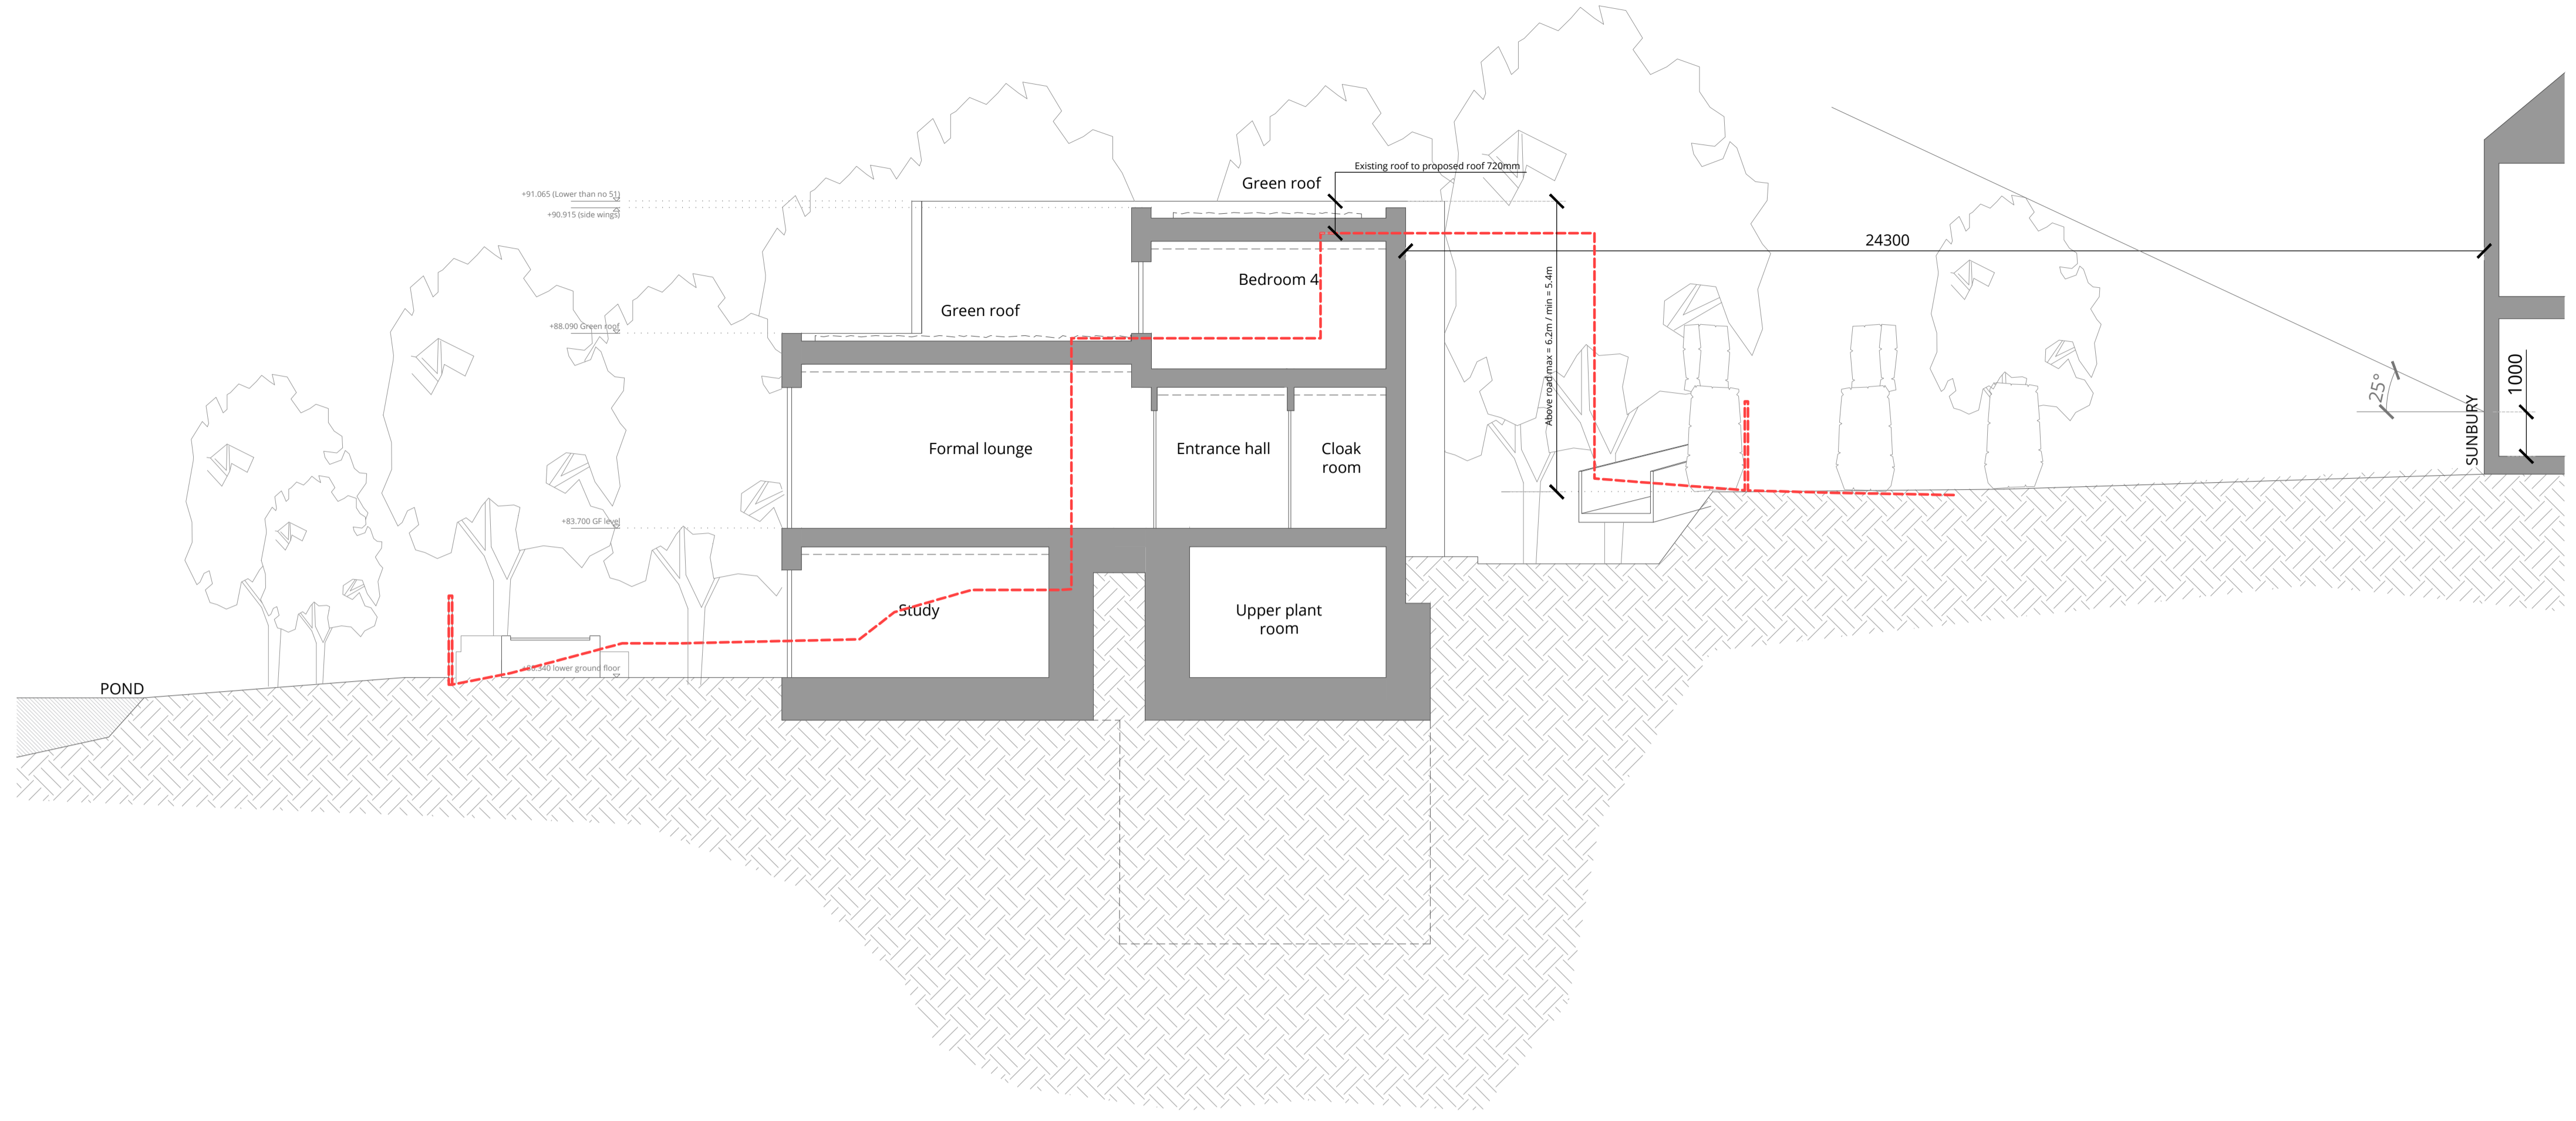


PROPOSED: LONG SECTION A-A

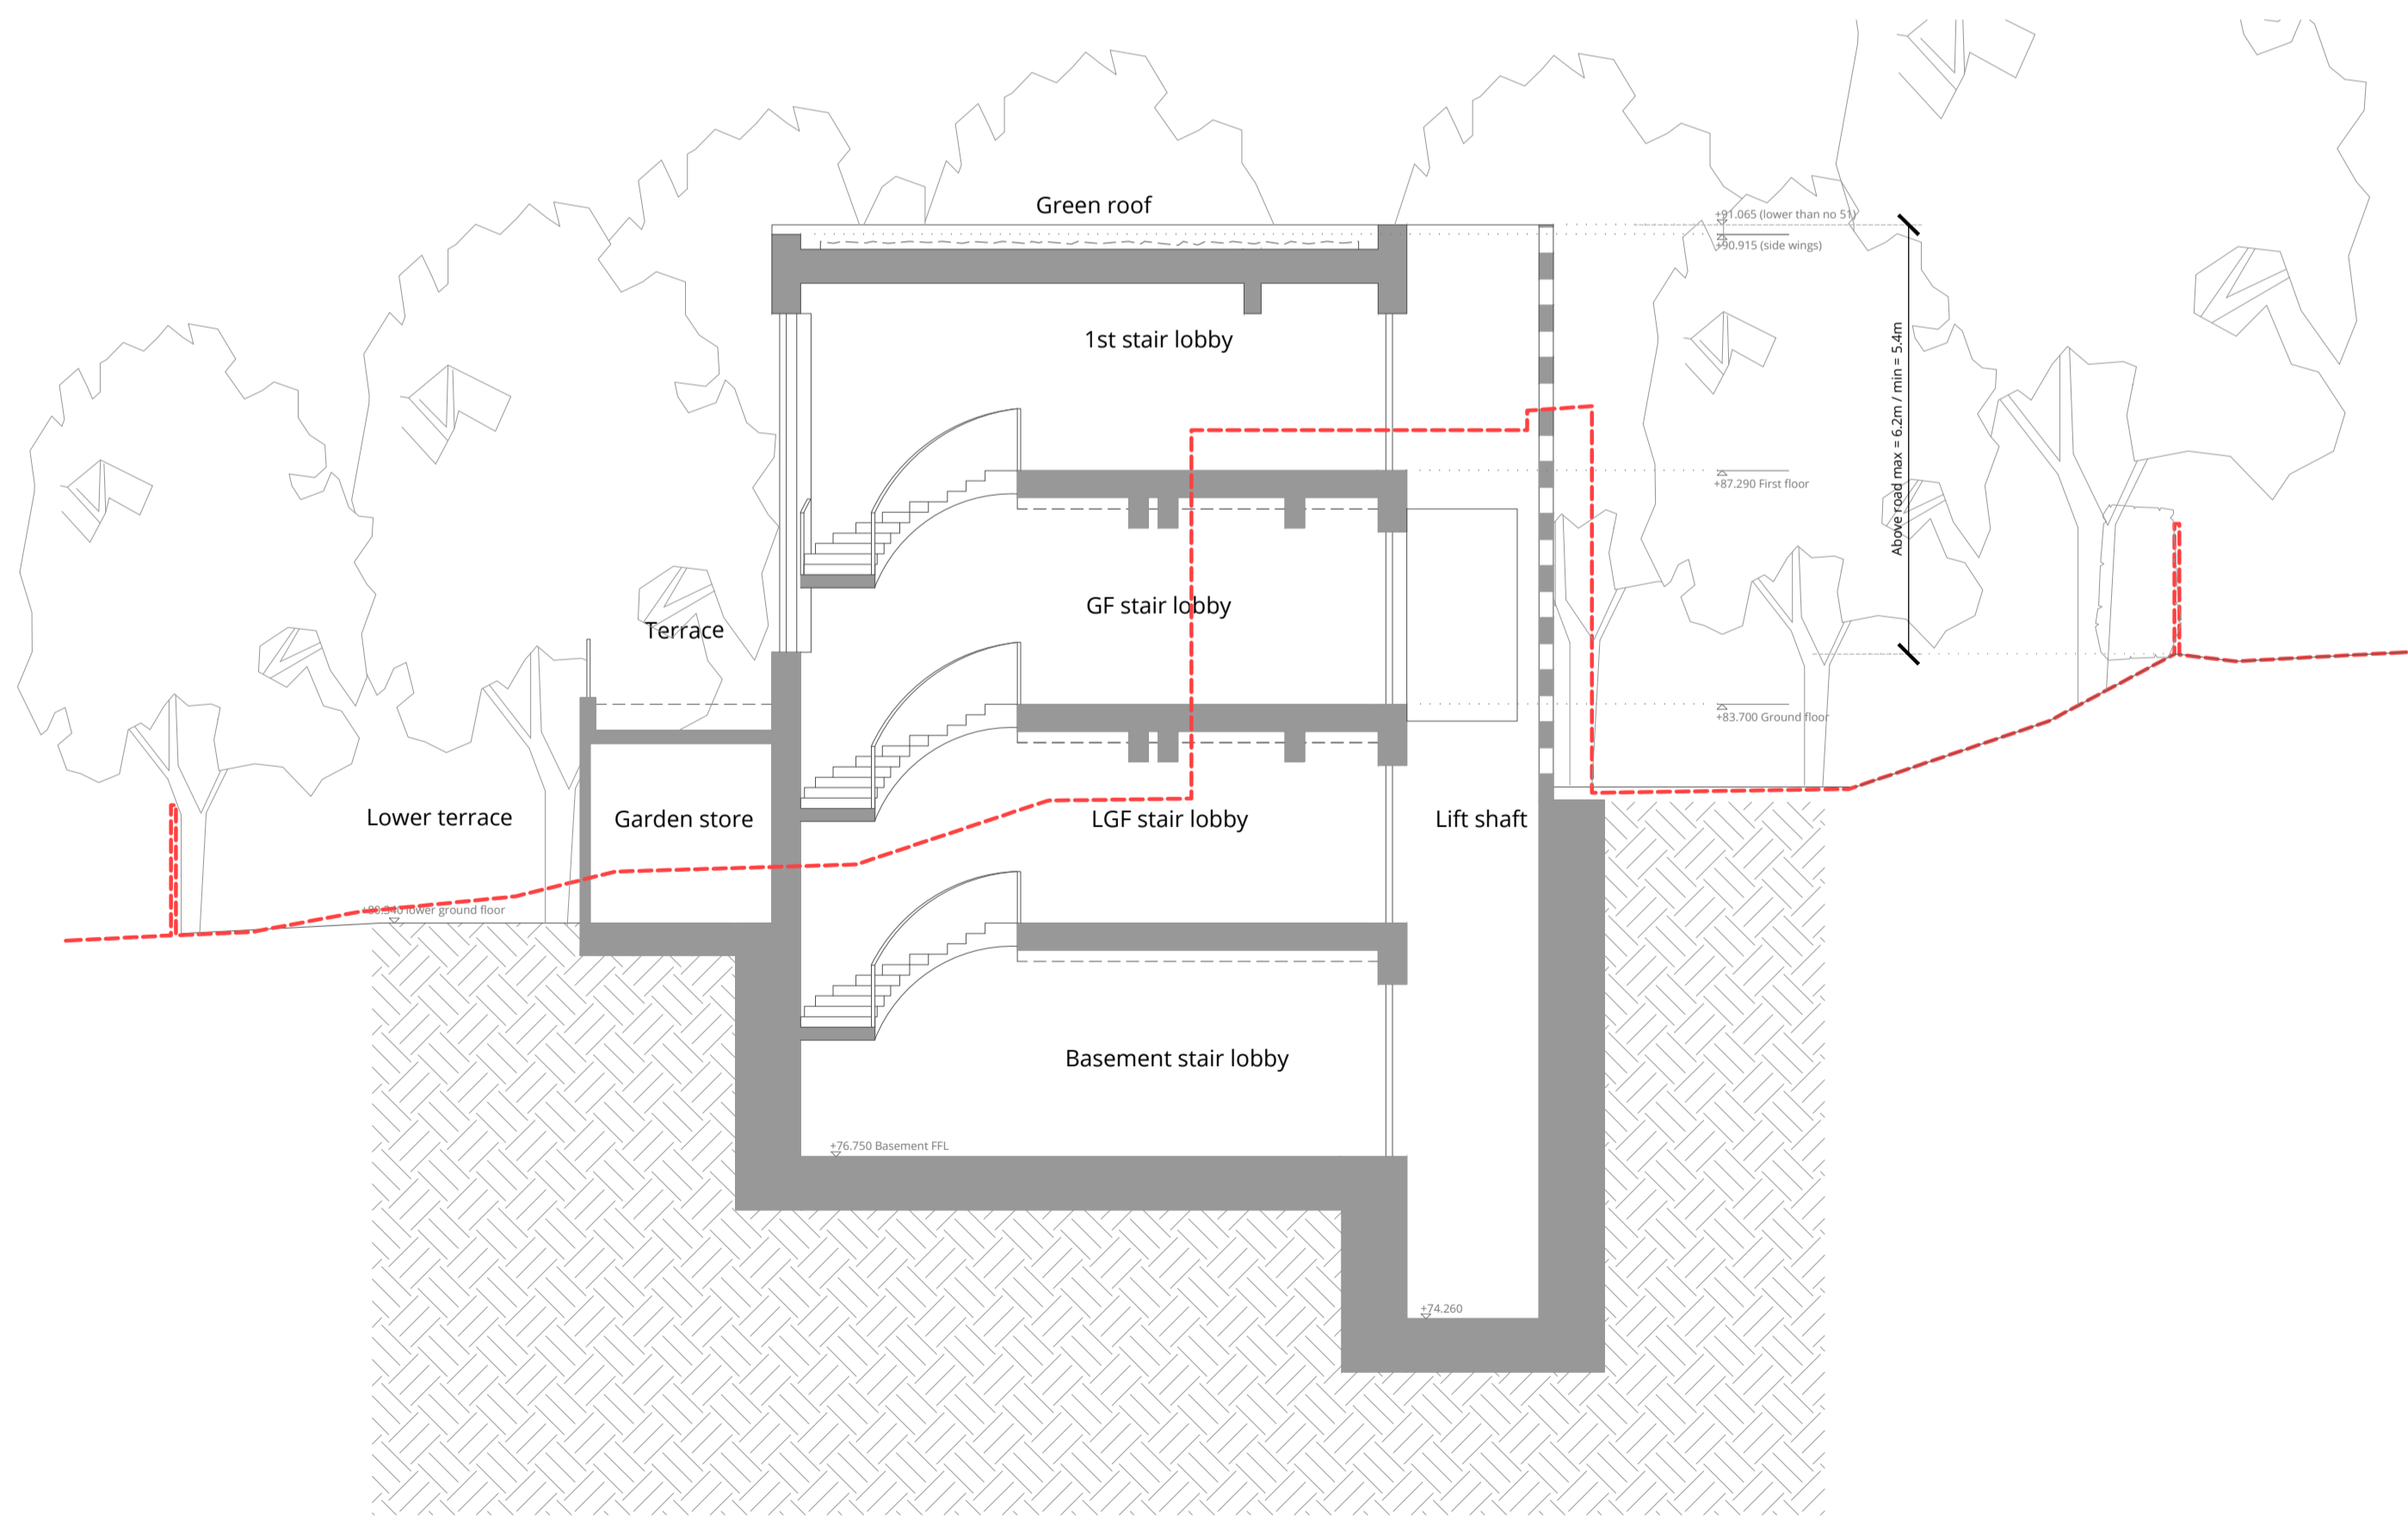

PROPOSED: SECTION B-B

PROPOSED: SECTIONS A-A AND B-B

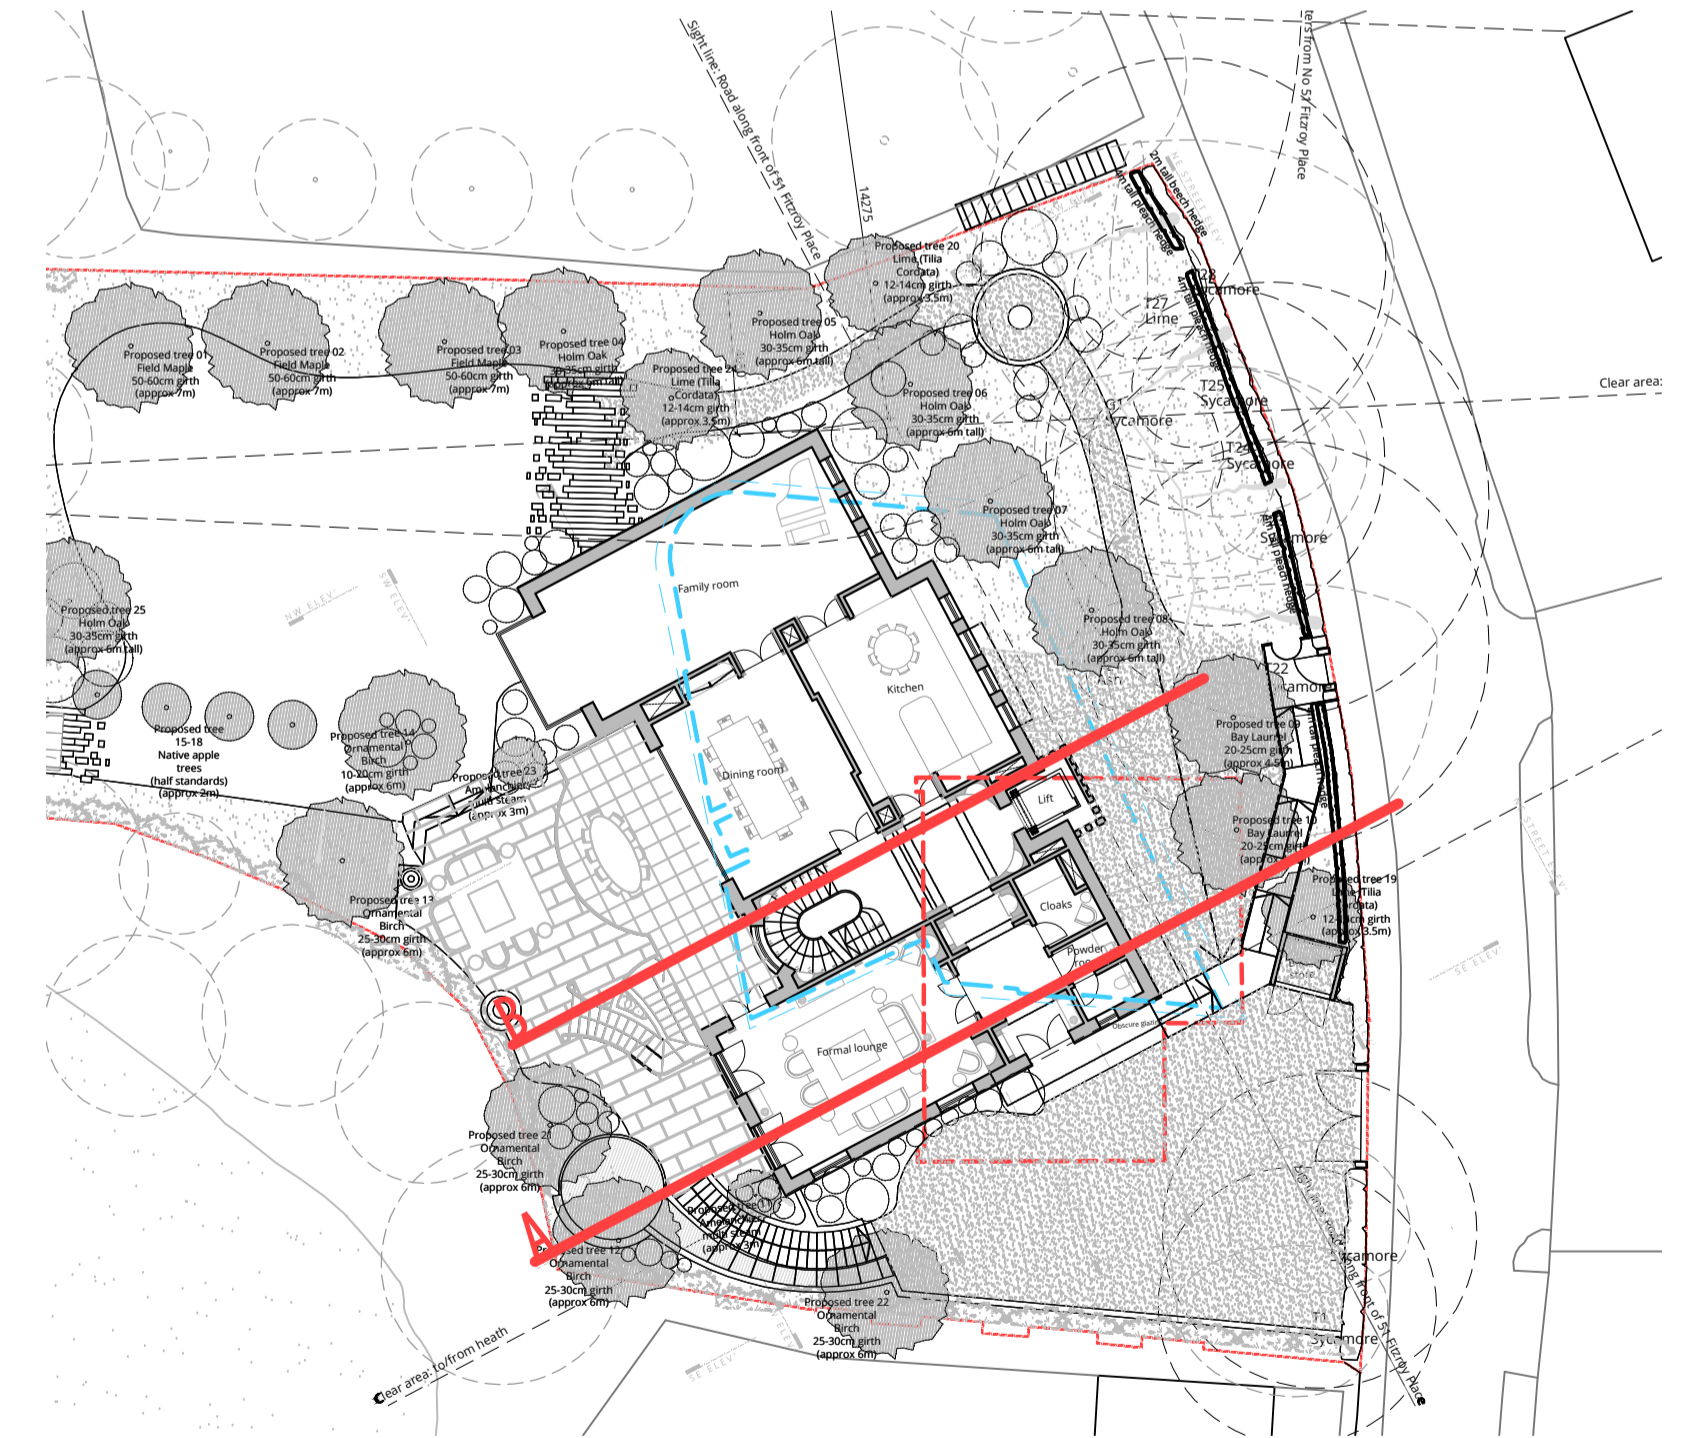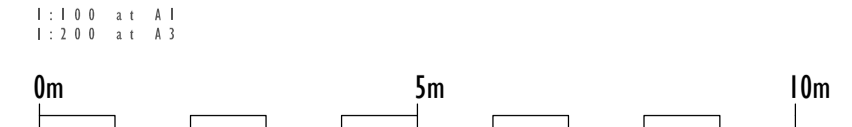

KEY PLAN

Existing outline ———
Approved outline - - - -

notes:

G	TITLE BLOCK CHANGE	26.01.15
F	LEVEL UPDATE	24.11.14
E	LGF RAISED	14.11.14
D	PLANNING UPDATE	03.11.14
C	PLANNING CHANGES	22.10.14
B	LEVELS REDUCED	28.08.14
A	LEVELS REDUCED	21.08.14
O	FIRST ISSUE	08.08.14

no:	rev:	date:
-----	------	-------

status: **PLANNING**

w o l f f
A R C H I T E C T S

16 lambton place
notting hill
london w11 2sh
tel 02072293125
fax 02072293257
info@wolffarchitects.co.uk

project: **53 Fitzroy Park
LONDON N6 6JA**

dwg no: **1317-PL-231** rev no: **G**

drawing title: **PROPOSED SECTIONS:
A-A and B-B**

date: **08.08.14** scale: **1:100**