




Location Plan
1:1250 (A3)

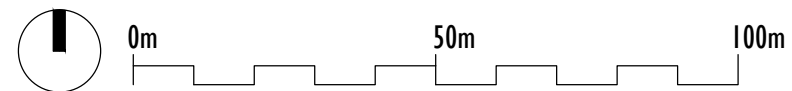

This drawing is protected under Copyright and at no time should any portion of this drawing be reproduced or copied without the permission of the Architect. (Design Copyright Act 1968)

This drawings must not be used for purposes other than that for which it is provided. It is supplied without liability for any errors or omissions.

Drawings only to be scaled for planning application purposes, all dimensions to be checked on site. All drawings subject to Statutory Authority Approval.

notes:		
no:	FIRST ISSUE	08.08.14
rev:		date:

status: EXISTING



16 lambton place
notting hill
london w11 2sh
t 0 2 0 7 2 2 9 3 1 2 5
f 0 2 0 7 2 2 9 3 2 5 7
e info@wolffarchitects.co.uk

project: 53 Fitzroy Park
London, N6 6JA

dwg no: 1317-EX-101
rev no: -

dwg title: EXISTING
Location Plan

date: 08.08.14
scale: 1:1250