

Orms

Project

79-86 Chancery lane

Status

Retail tenant signboard

Client

Raingate Ltd

Date


February 2015

Sign locations

Plan with signage locations

NTS @ A3


(key to locations)

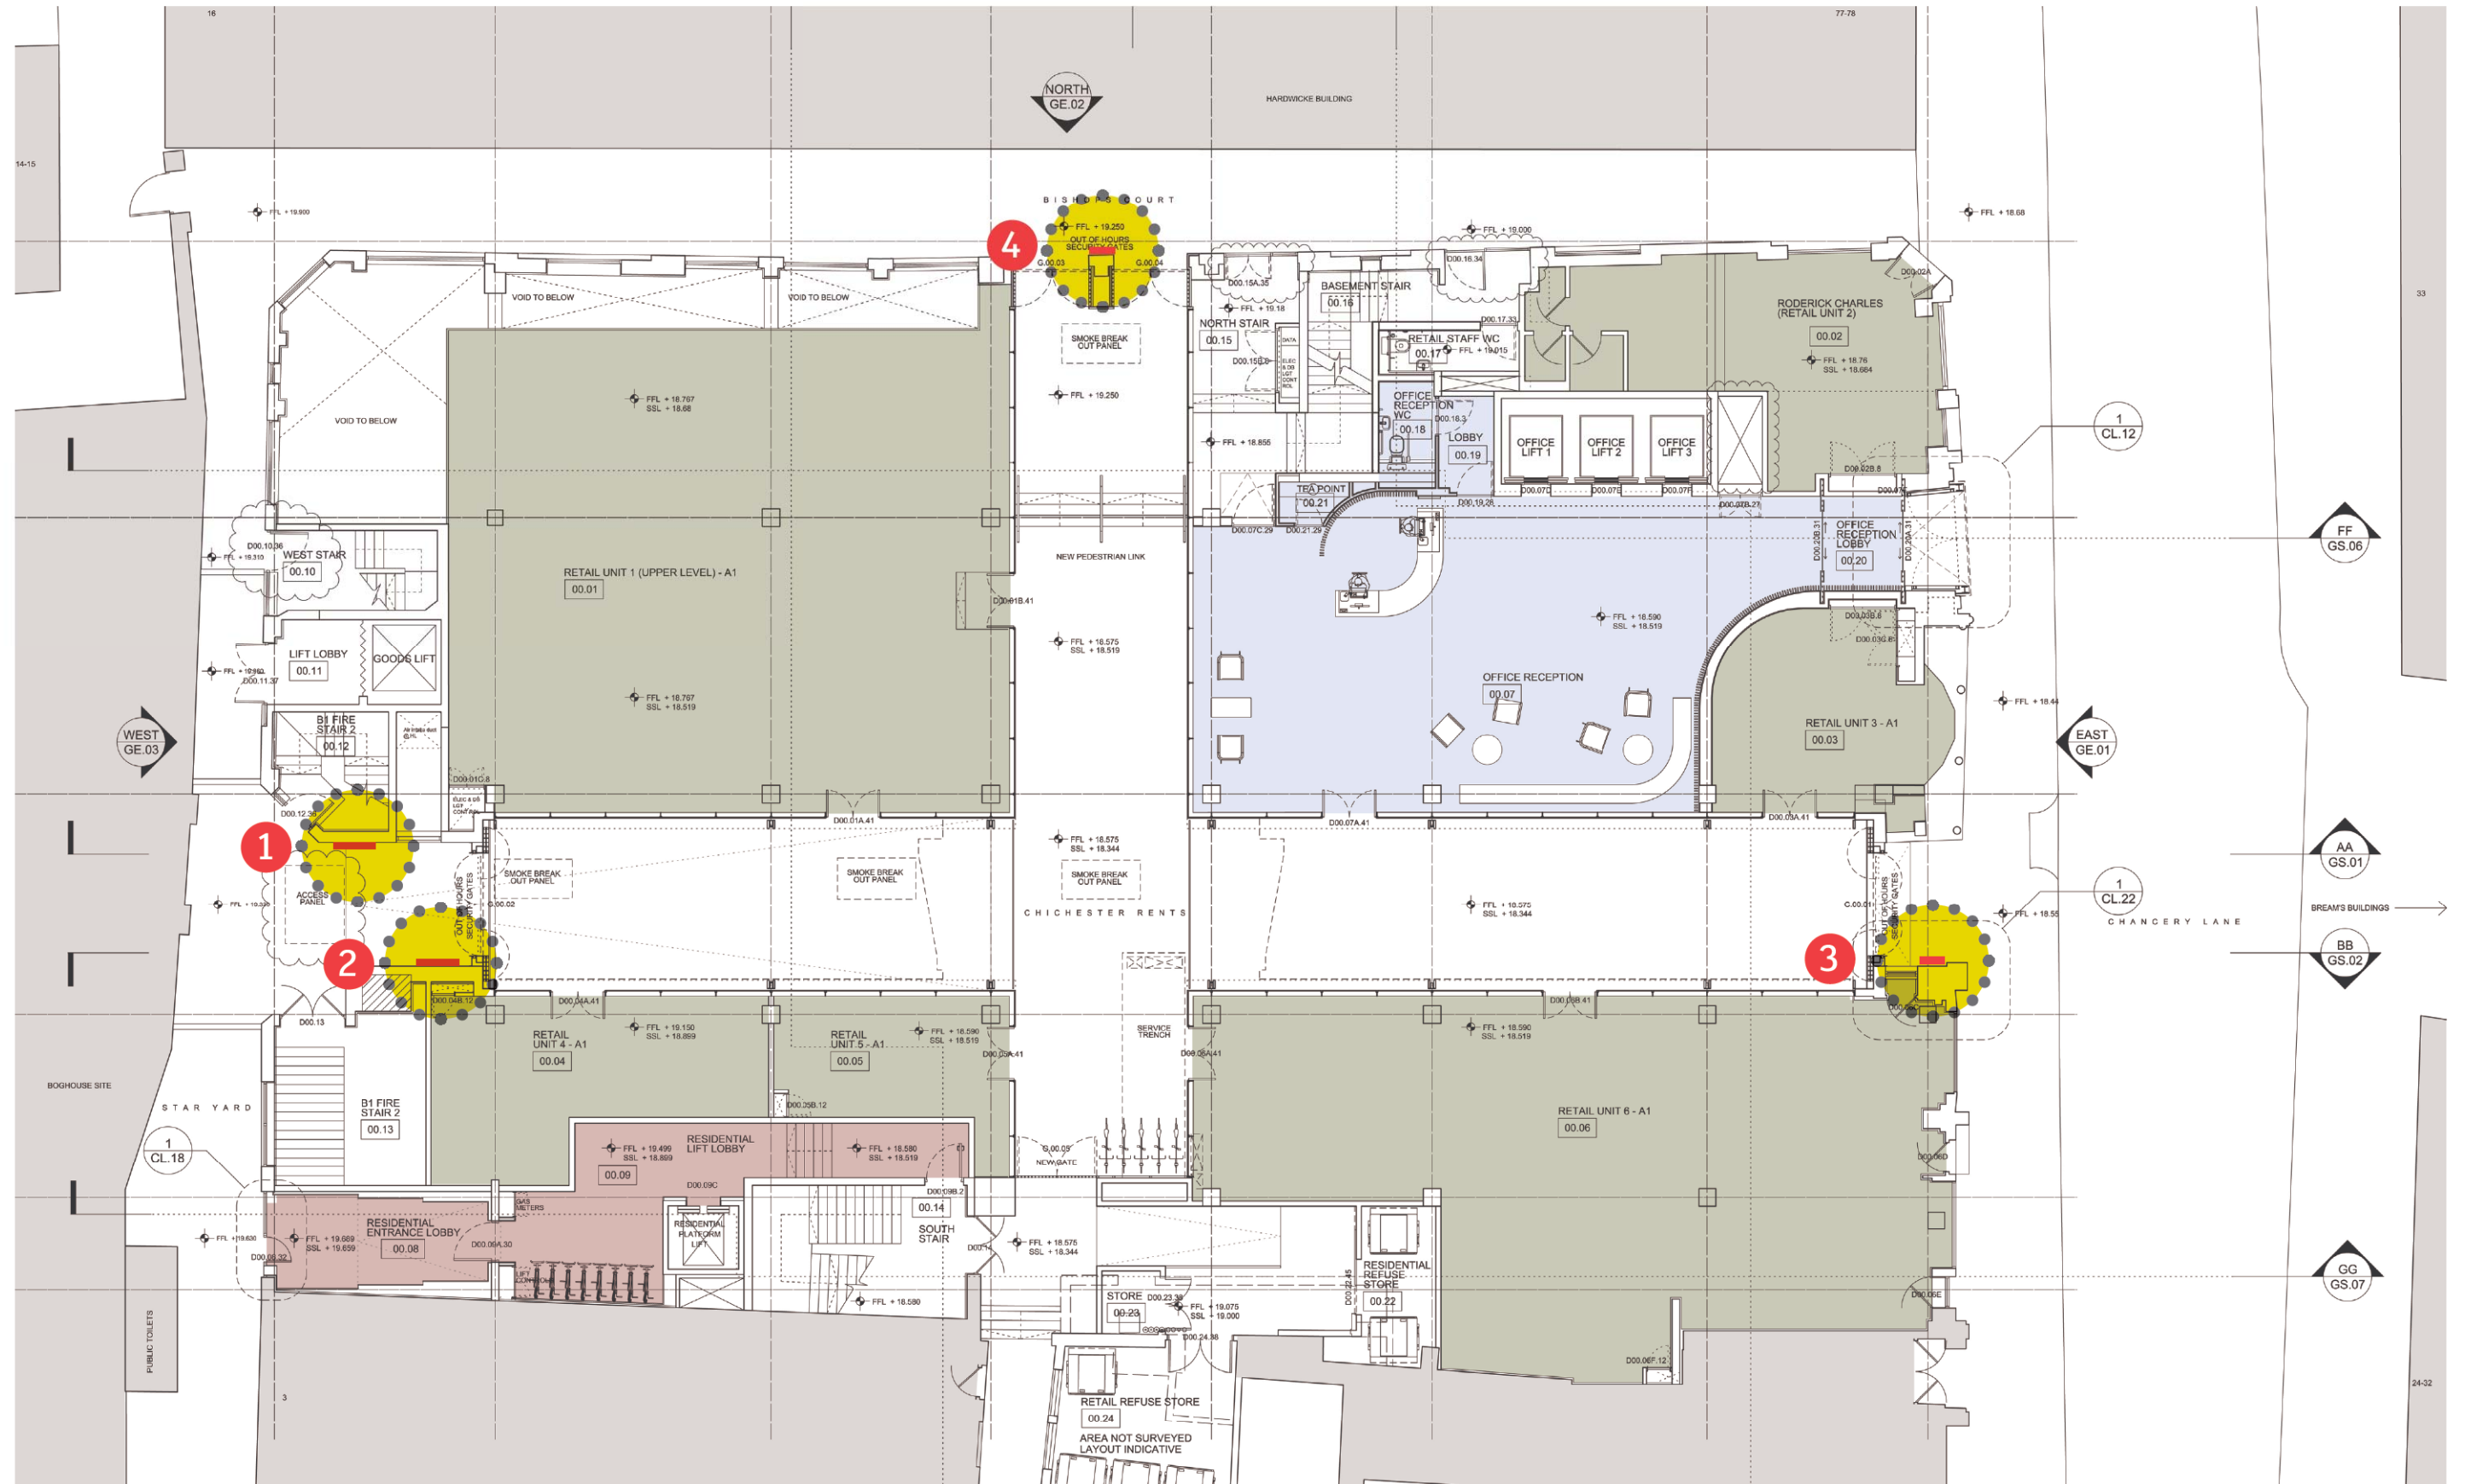

Chichester Rents South Elevation


Proposed signage position 1

NTS @ A3
(key to locations)

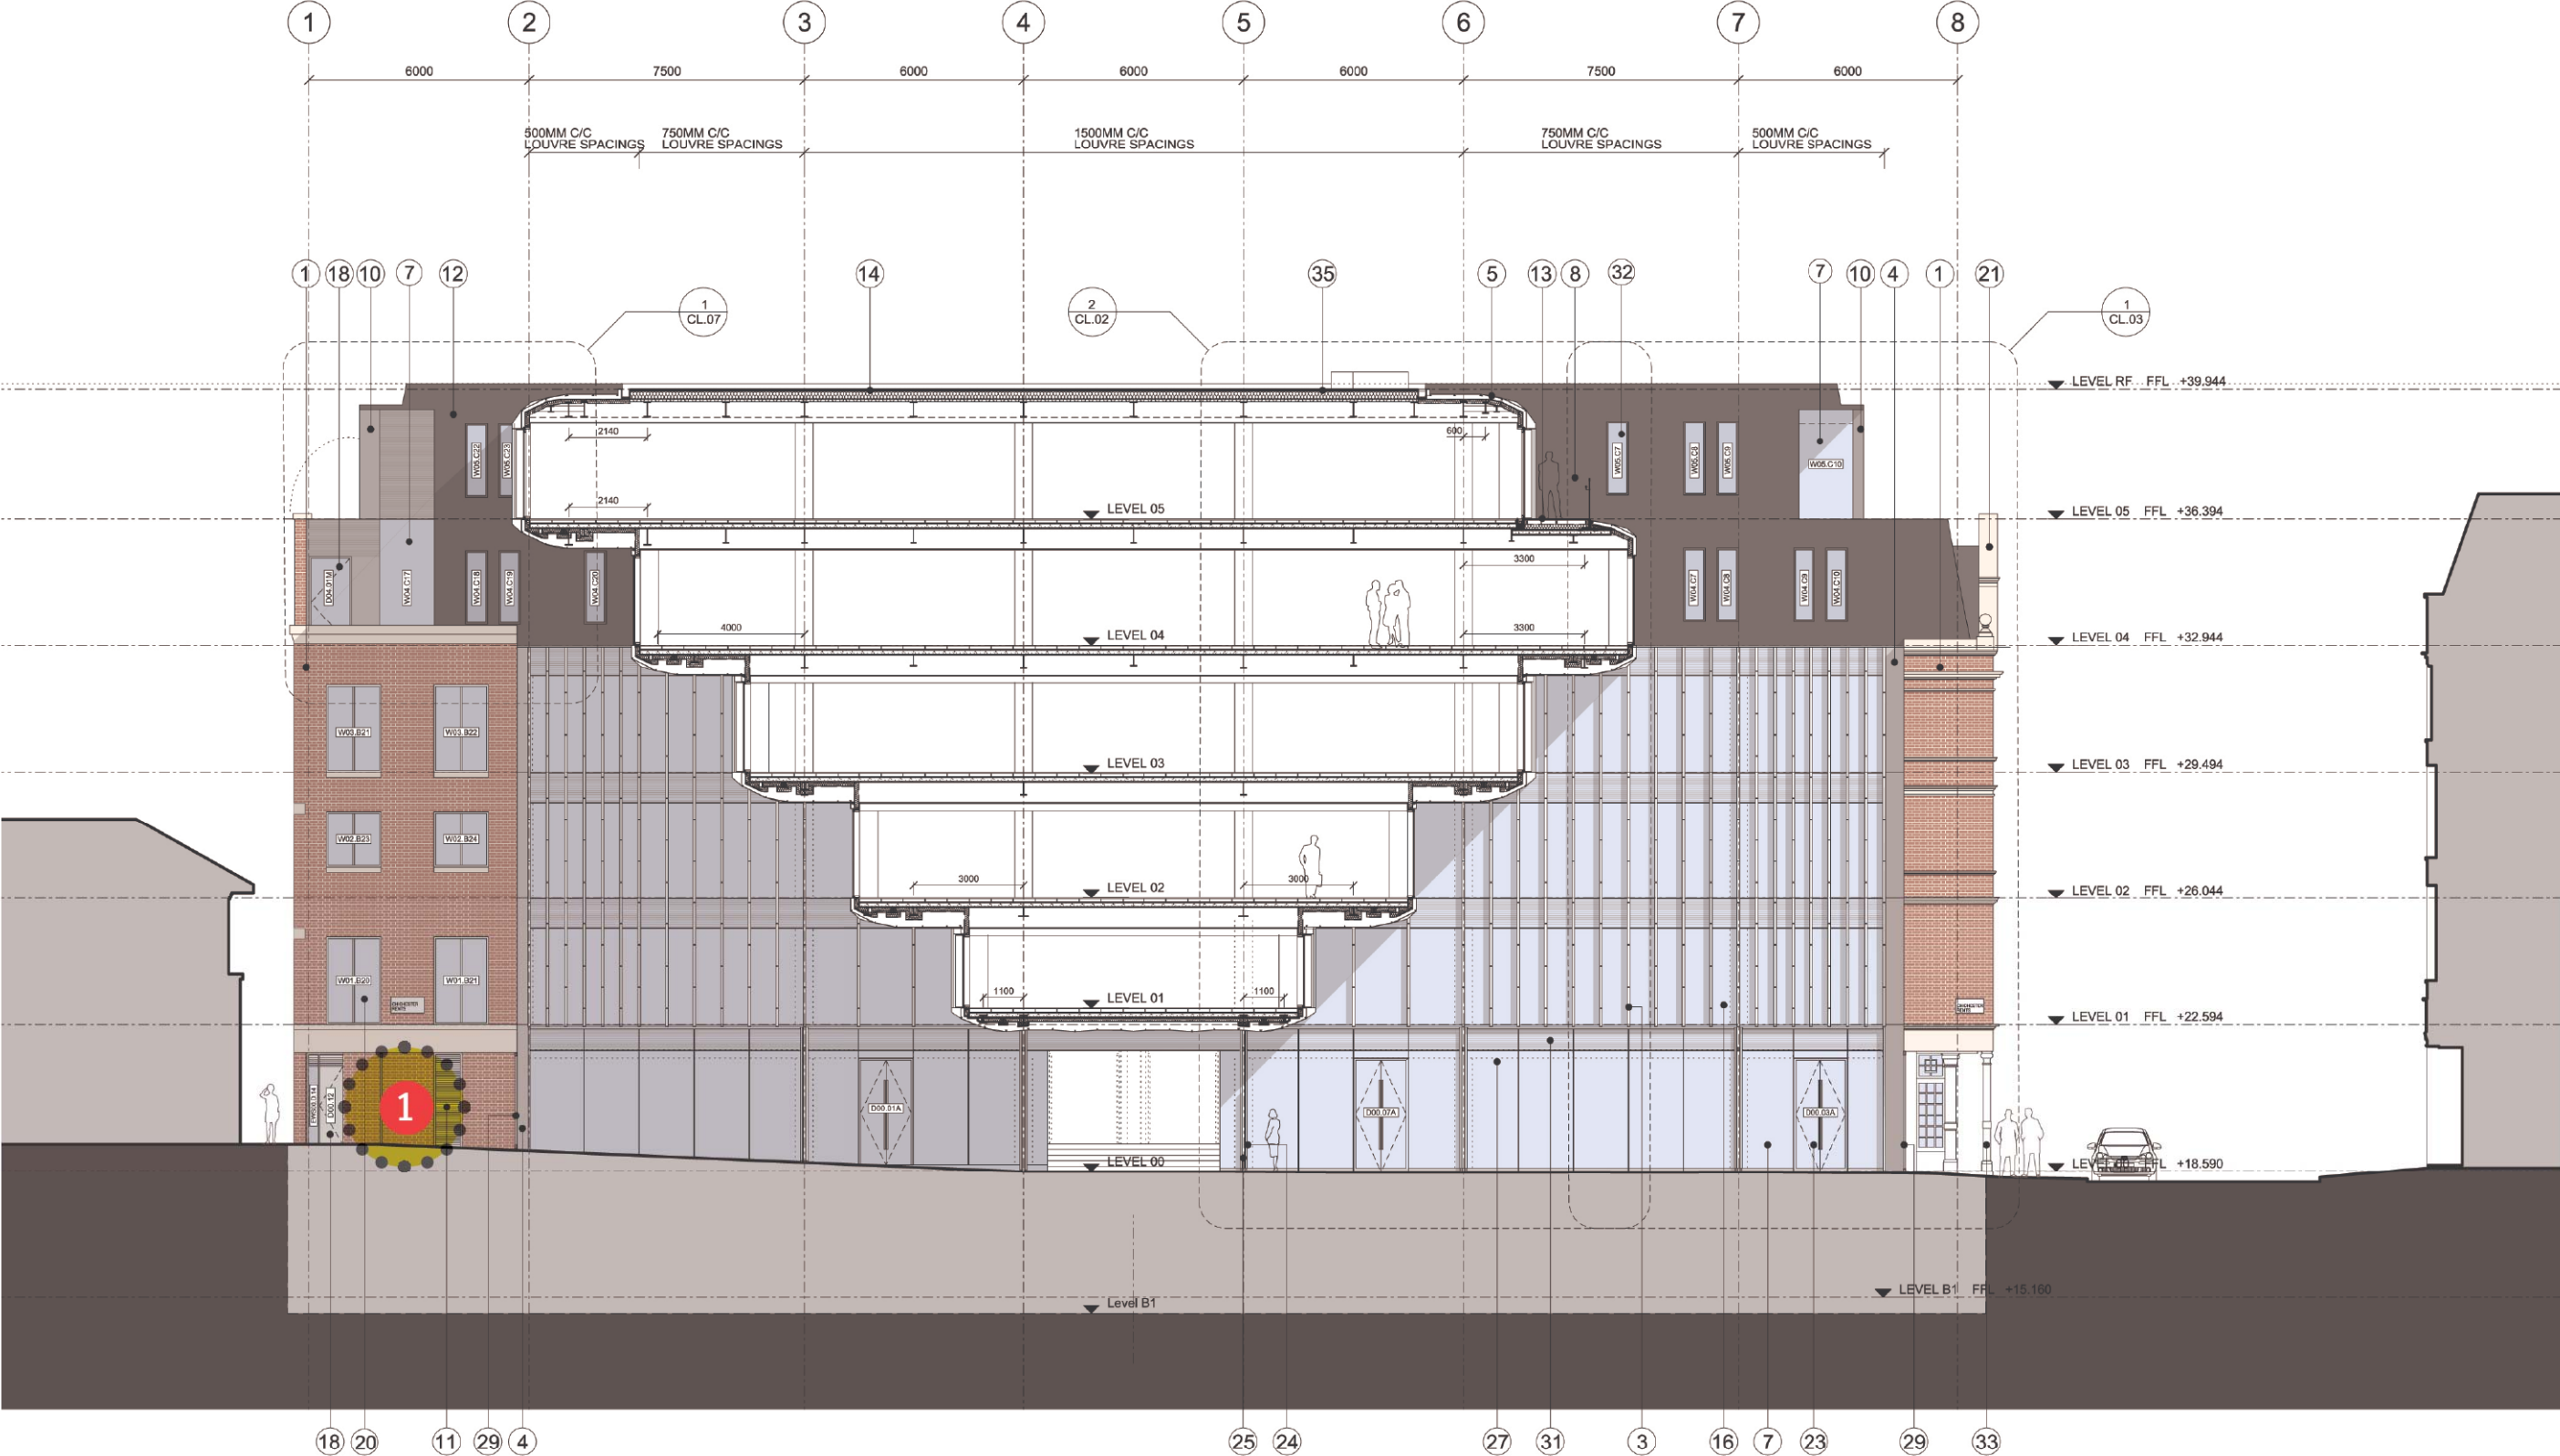

Chichester Rents South

Proposed signage position 1

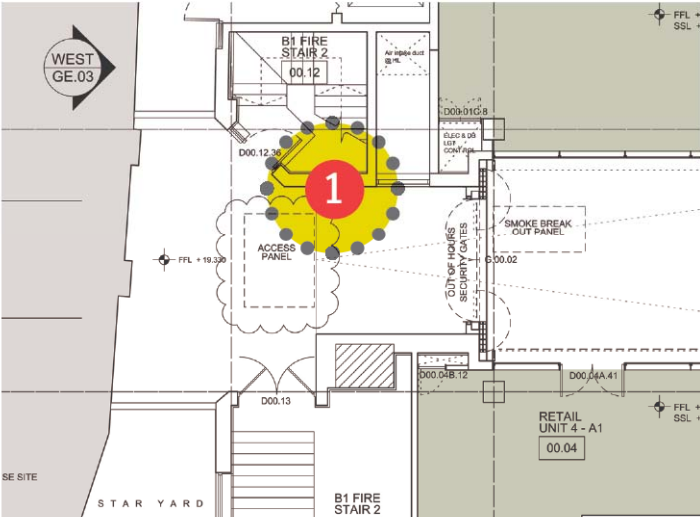


NTS@A3
Key to location




Existing elevation
1:50 @ A3



Proposed elevation
1:50 @ A3

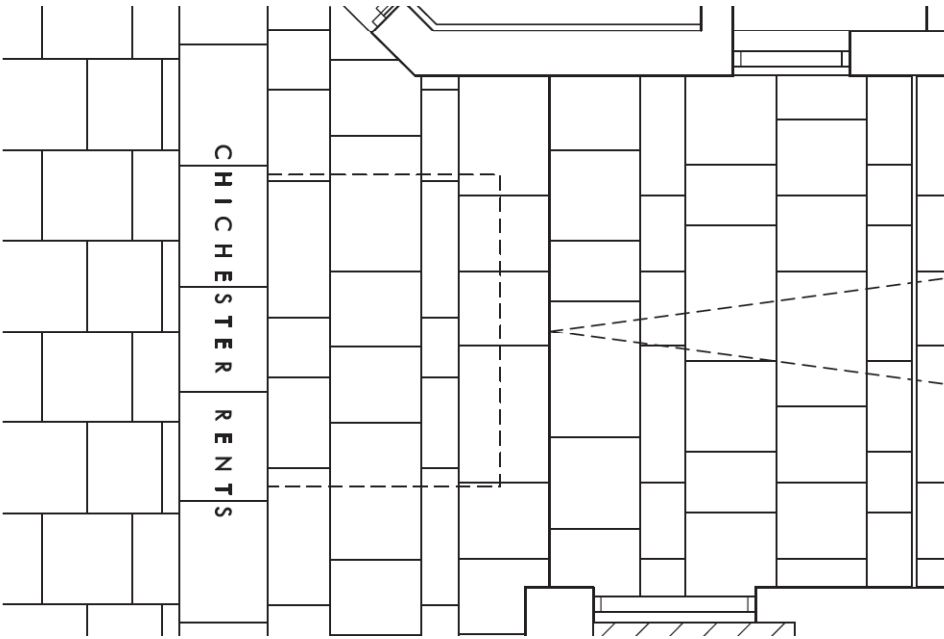

Existing plan
1:50 @ A3

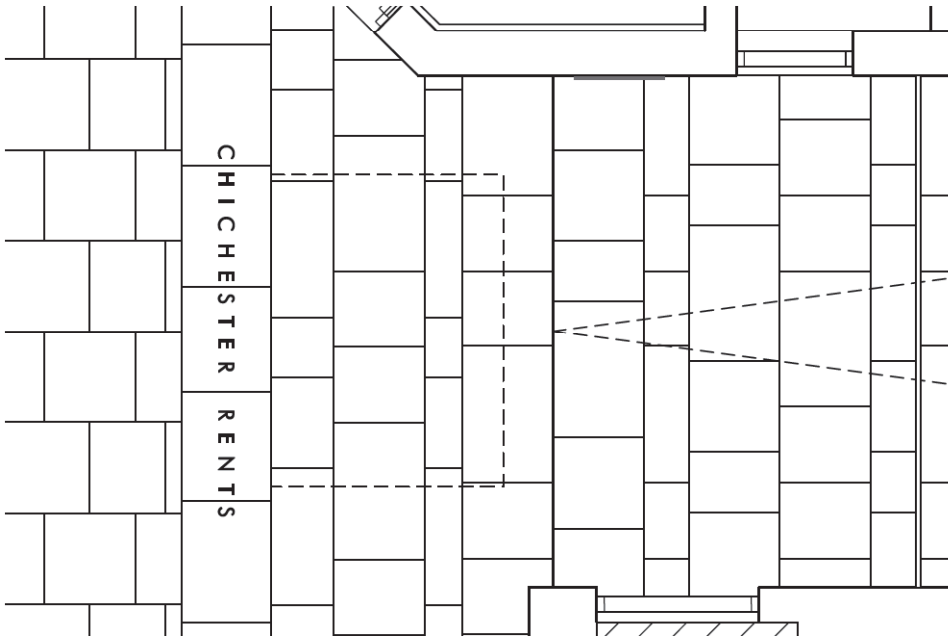

Proposed plan
1:50 @ A3

Chichester Rents North Elevation

Proposed signage position 2 & 3

NTS @ A3
(key to locations)

