
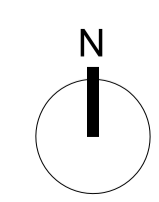


Notes:

— Site application boundary

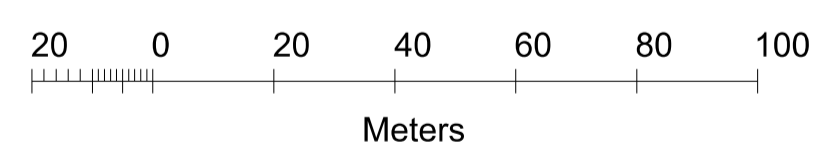

12.04.13 ISSUED FOR PLANNING

Revision:

ORMS
 Architecture
 Design

1 Pine Street London EC1R 0JH
 T 0207 833 8533 F 0207 837 7575
 E orms@orms.co.uk

Project 79 - 86 CHANCERY LANE

Drawing title SITE LOCATION PLAN

Scale 1:1250 @ A1 / 1:2500 @ A3 Drwg. No. 1966 PL 01

Date APRIL 2013 Rev. -

Status For information For tender For construction

Do not scale. All dimensions to be confirmed on site. Information contained in this drawing is the sole copyright of ORMS Designers & Architects Ltd. and is not to be reproduced without permission.