


12 Maryon Mews

Site Location Plan

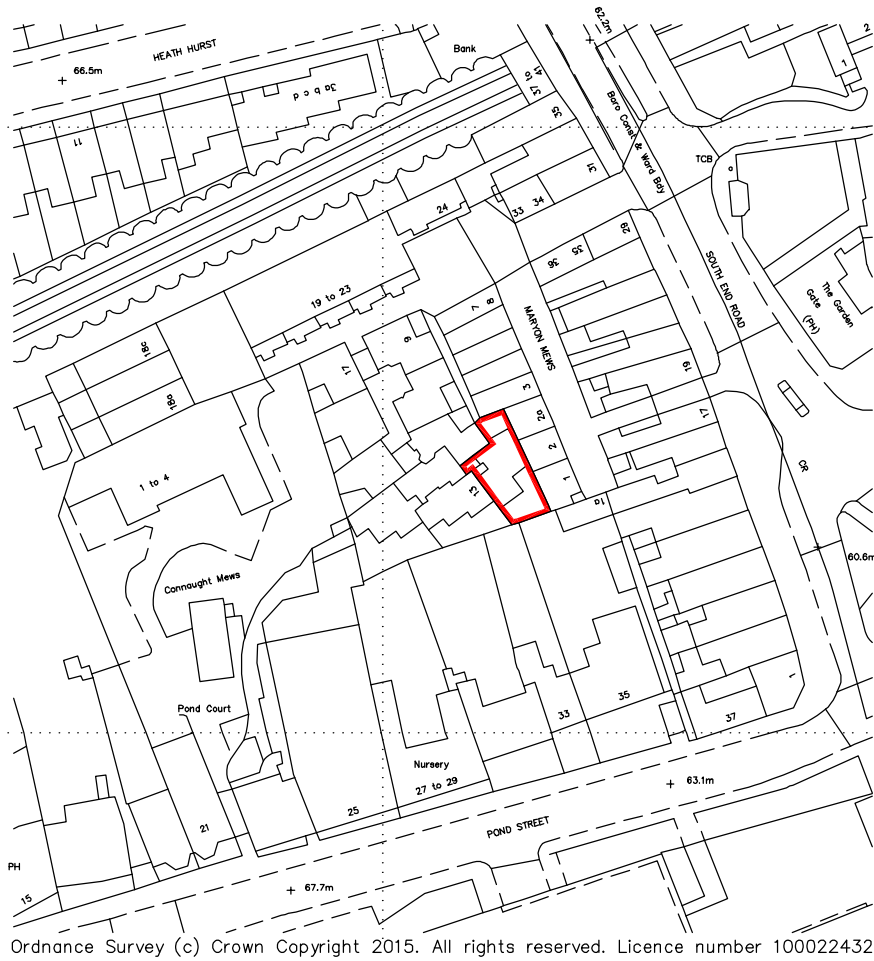

Application Site

REVISIONS _____ DATE _____

P.P.S. Kingsbrook House
7 Kingsway
Bedford
MK42 9BA
T 01234 272829
F 01234 271412
info@pps-planning.co.uk

Phillips Planning Services Ltd.
Town Planning and Development Consultants

PROJECT _____

12 Maryon Mews

TITLE _____

Site Location Plan

CLIENT _____

Hugh Simpson

SCALE (@ A4) DRAWN BY DATE

1 : 1250 LS 02/15

PROJECT NUMBER DRAWING NUMBER REV

144682 15-01

GENERAL DISCLAIMER

Planning drawings only - not to be used for construction purposes. These drawings can be scaled for planning purposes. All measurements to be checked on site and any discrepancies to be brought to the attention of the designer

COPYRIGHT NOTICES

Copyright © 2014 - All rights reserved. These drawings may not be copied or reproduced in whole or in part without the written consent of Phillips Planning Services Ltd.

Ordnance Survey © Crown Copyright 2014. All rights reserved. Licence number 100020449

Scale 1:1250

