



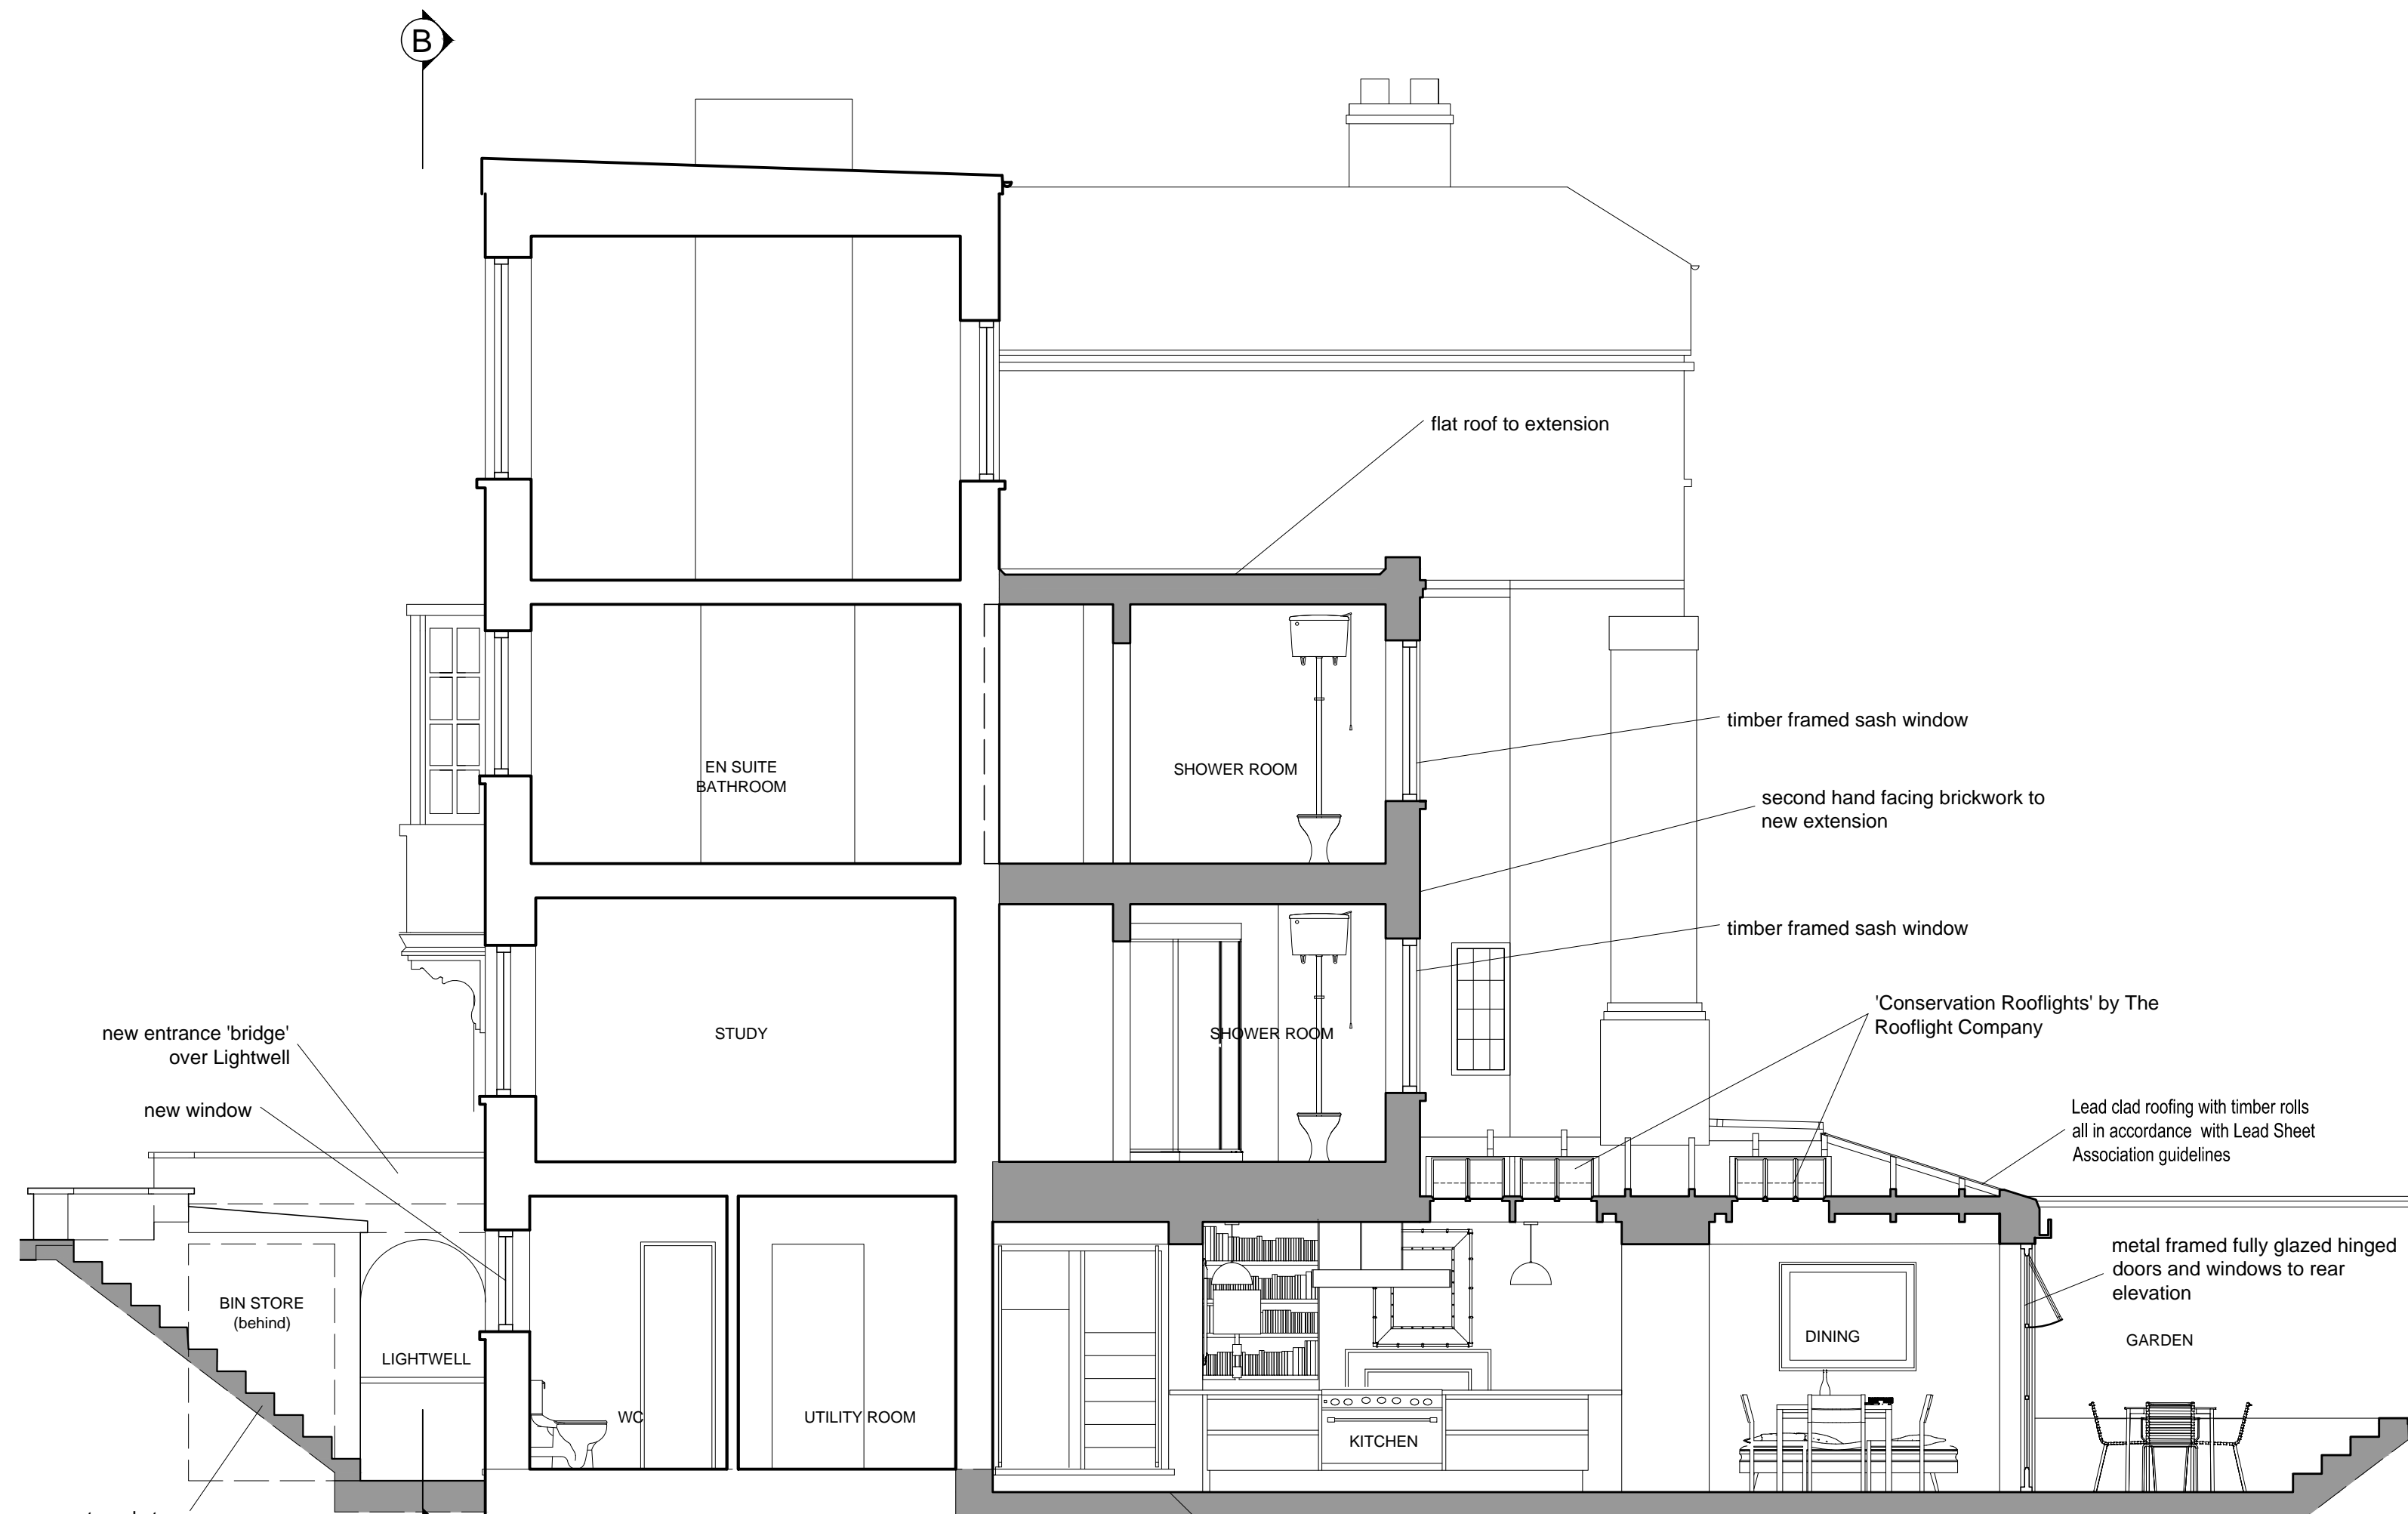

PROPOSED SECTION BB



PROPOSED SECTION AA

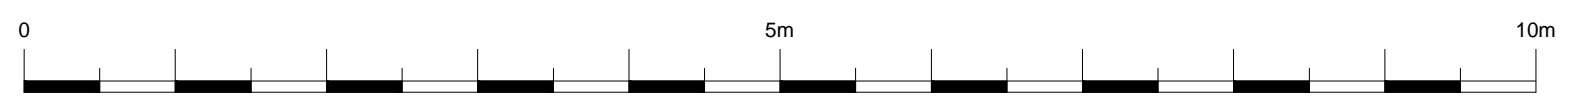

REV	DESCRIPTION	DATE
1	66 GOLDSMITH AVENUE LONDON W3 6HN	
2	tel. 07973 530997 / 020 8932 5222	
3	email. barney@barneybristow.co.uk	
4	web. www.barneybristow.co.uk	
CLIENT		
MR & MRS SCRIMGEOUR		
PROJECT		
Bath Cottage		
95 South End Road,		
London NW3 2RJ		
DRAWING TITLE		
Proposed		
Sections AA & BB		
DRAWING NUMBER		
141/207		
DRAWING STATUS		
PLANNING		
ALL DIMENSIONS, SETTING OUT AND LEVELS MUST BE CHECKED ON SITE AND NOT SCALED OFF THIS DRAWING BEFORE ORDERING AND STARTING WORK ON SITE. ANY DISCREPANCY SHOULD BE REPORTED IMMEDIATELY.		
© BARNEY BRISTOW RIBA		