


Project:	6 Lincolns Inn Fields, Holborn	
Project reference:	LIN	
Project number:	067	
Drawing title:	Location Plan	
Drawing number:	A-067-LIN-LOC-000	
Scale:	1:1250@A1 / 1:2500@A3	
Date:	January 2015	
Status:	Planning	
Drawn:	AF	
Checked:	AA	
Revision:	P1	
Revision #	Date	Amendment
P1	21.01.2015	Issued for Planning

1. All dimensions to be checked on site prior to construction or fabrication. Any discrepancies should be reported to the architect.
2. All drawings are indicative of architects visual requirements and show design intent only. All work is subject to change upon detail design.
3. All dimensions in mm unless otherwise specified. Use figured dimensions only. Do not scale. IF IN DOUBT ASK.
4. All work to conform to current building regulations and all current construction legislation, if divergences from statutory requirements are shown on the drawings these should be reported to the architect immediately.
5. All drawings are to be read in conjunction with specifications and drawings of all other consultants.
6. These drawings have been prepared without the benefit of a measured survey of the original condition. As such assumptions have been made using photographs.

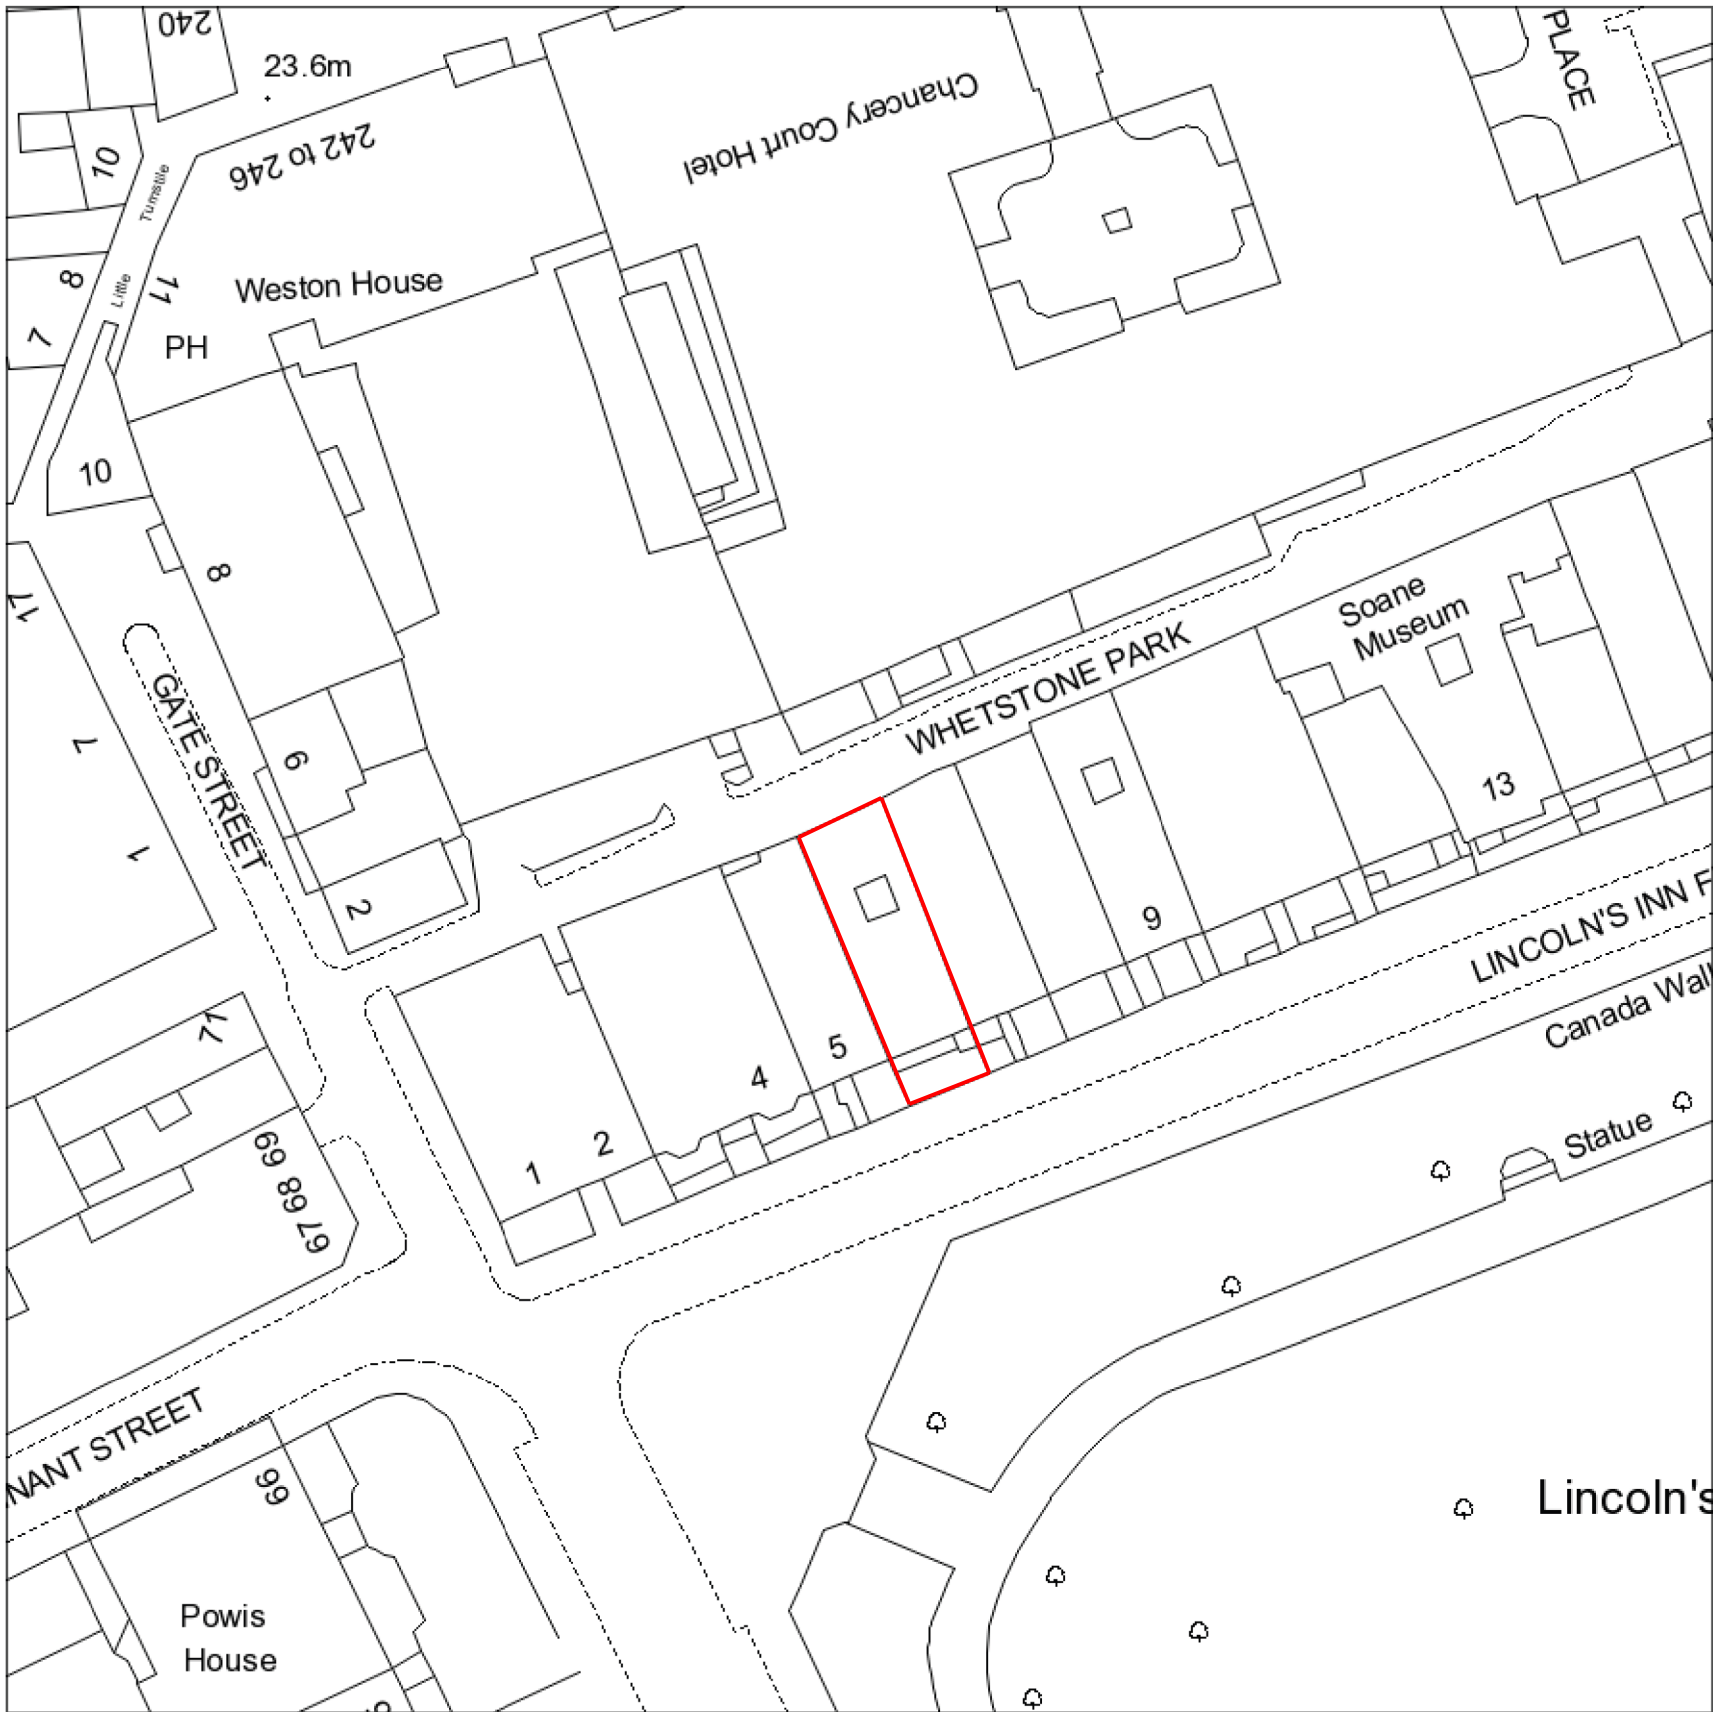

LOC LOCATION PLAN
1:1250 / 1:2500 A1/A3