



Proposed - SECTION 2. 1:25

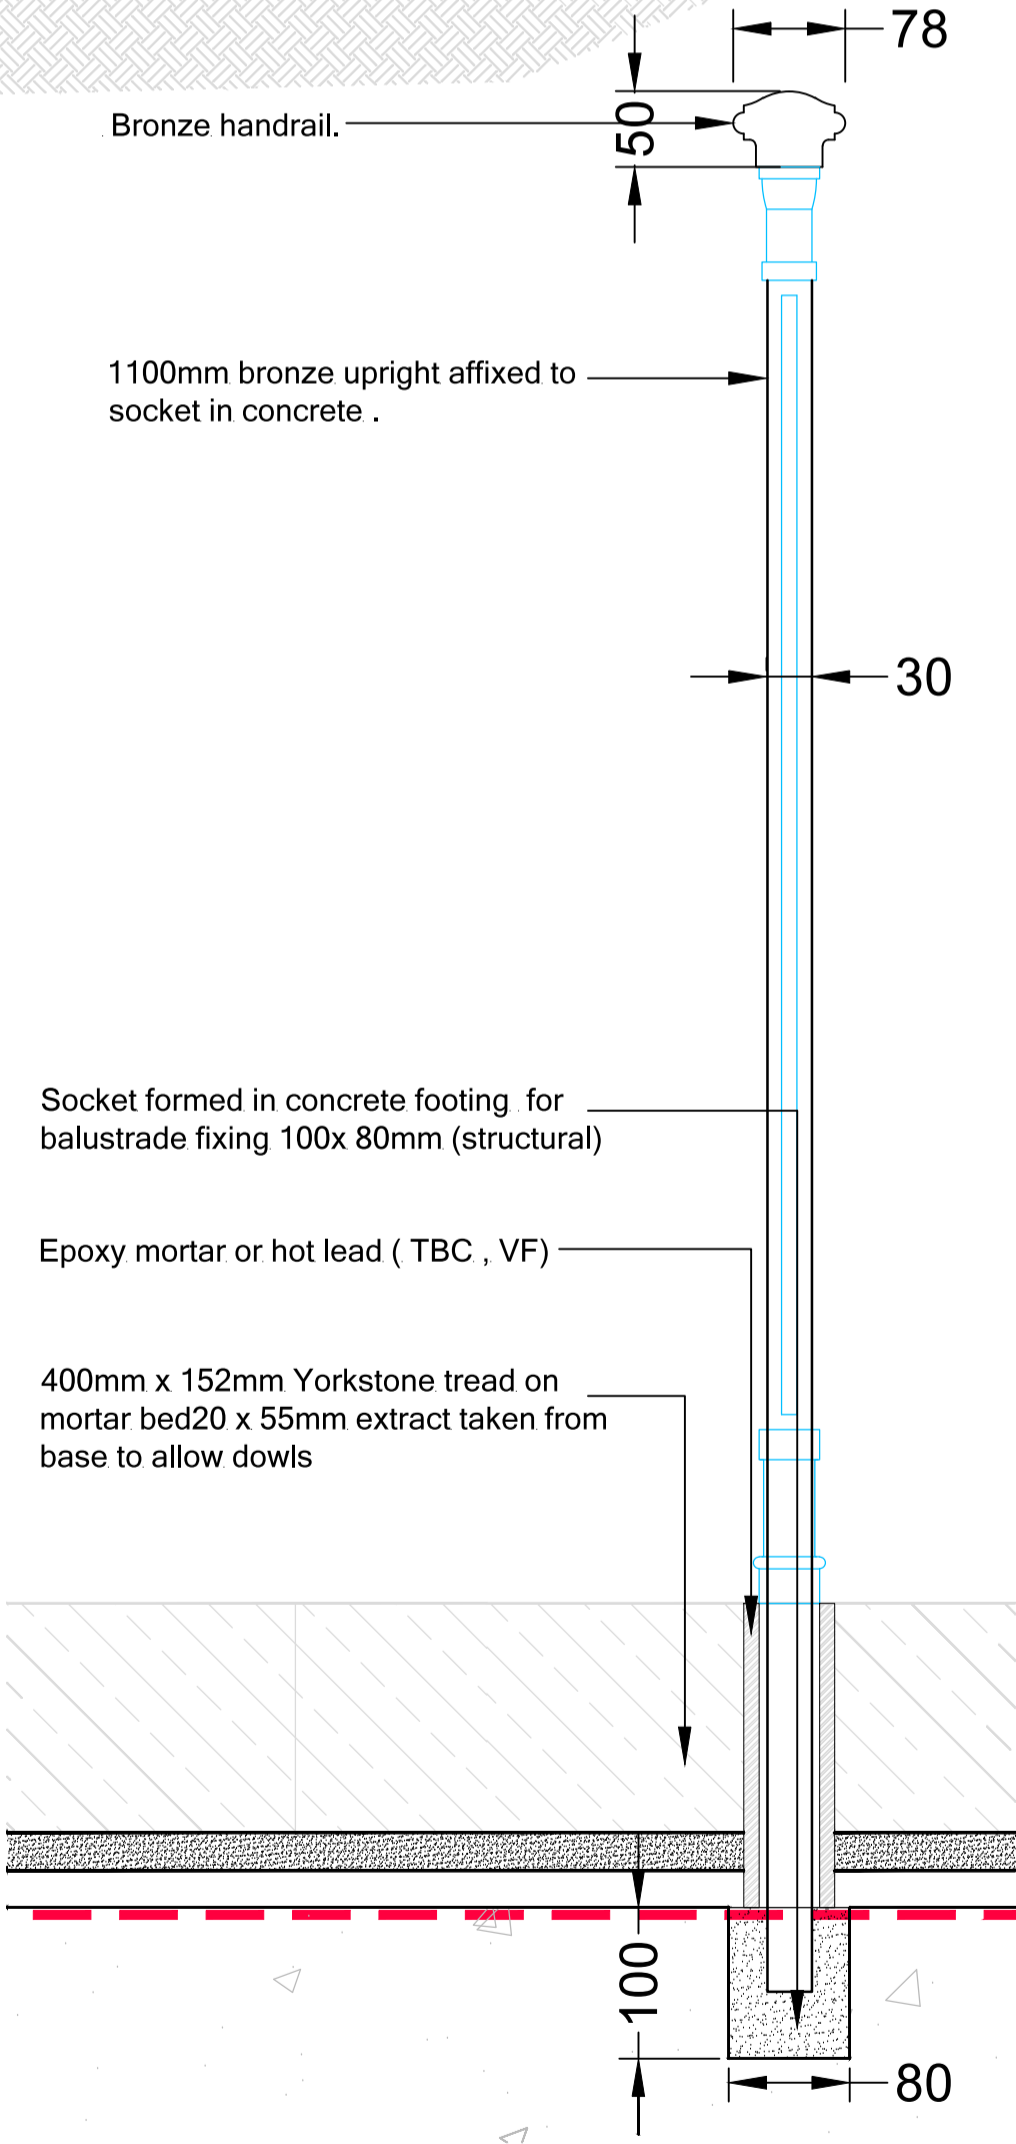

DETAIL A -FIXING DETAIL- 1:5

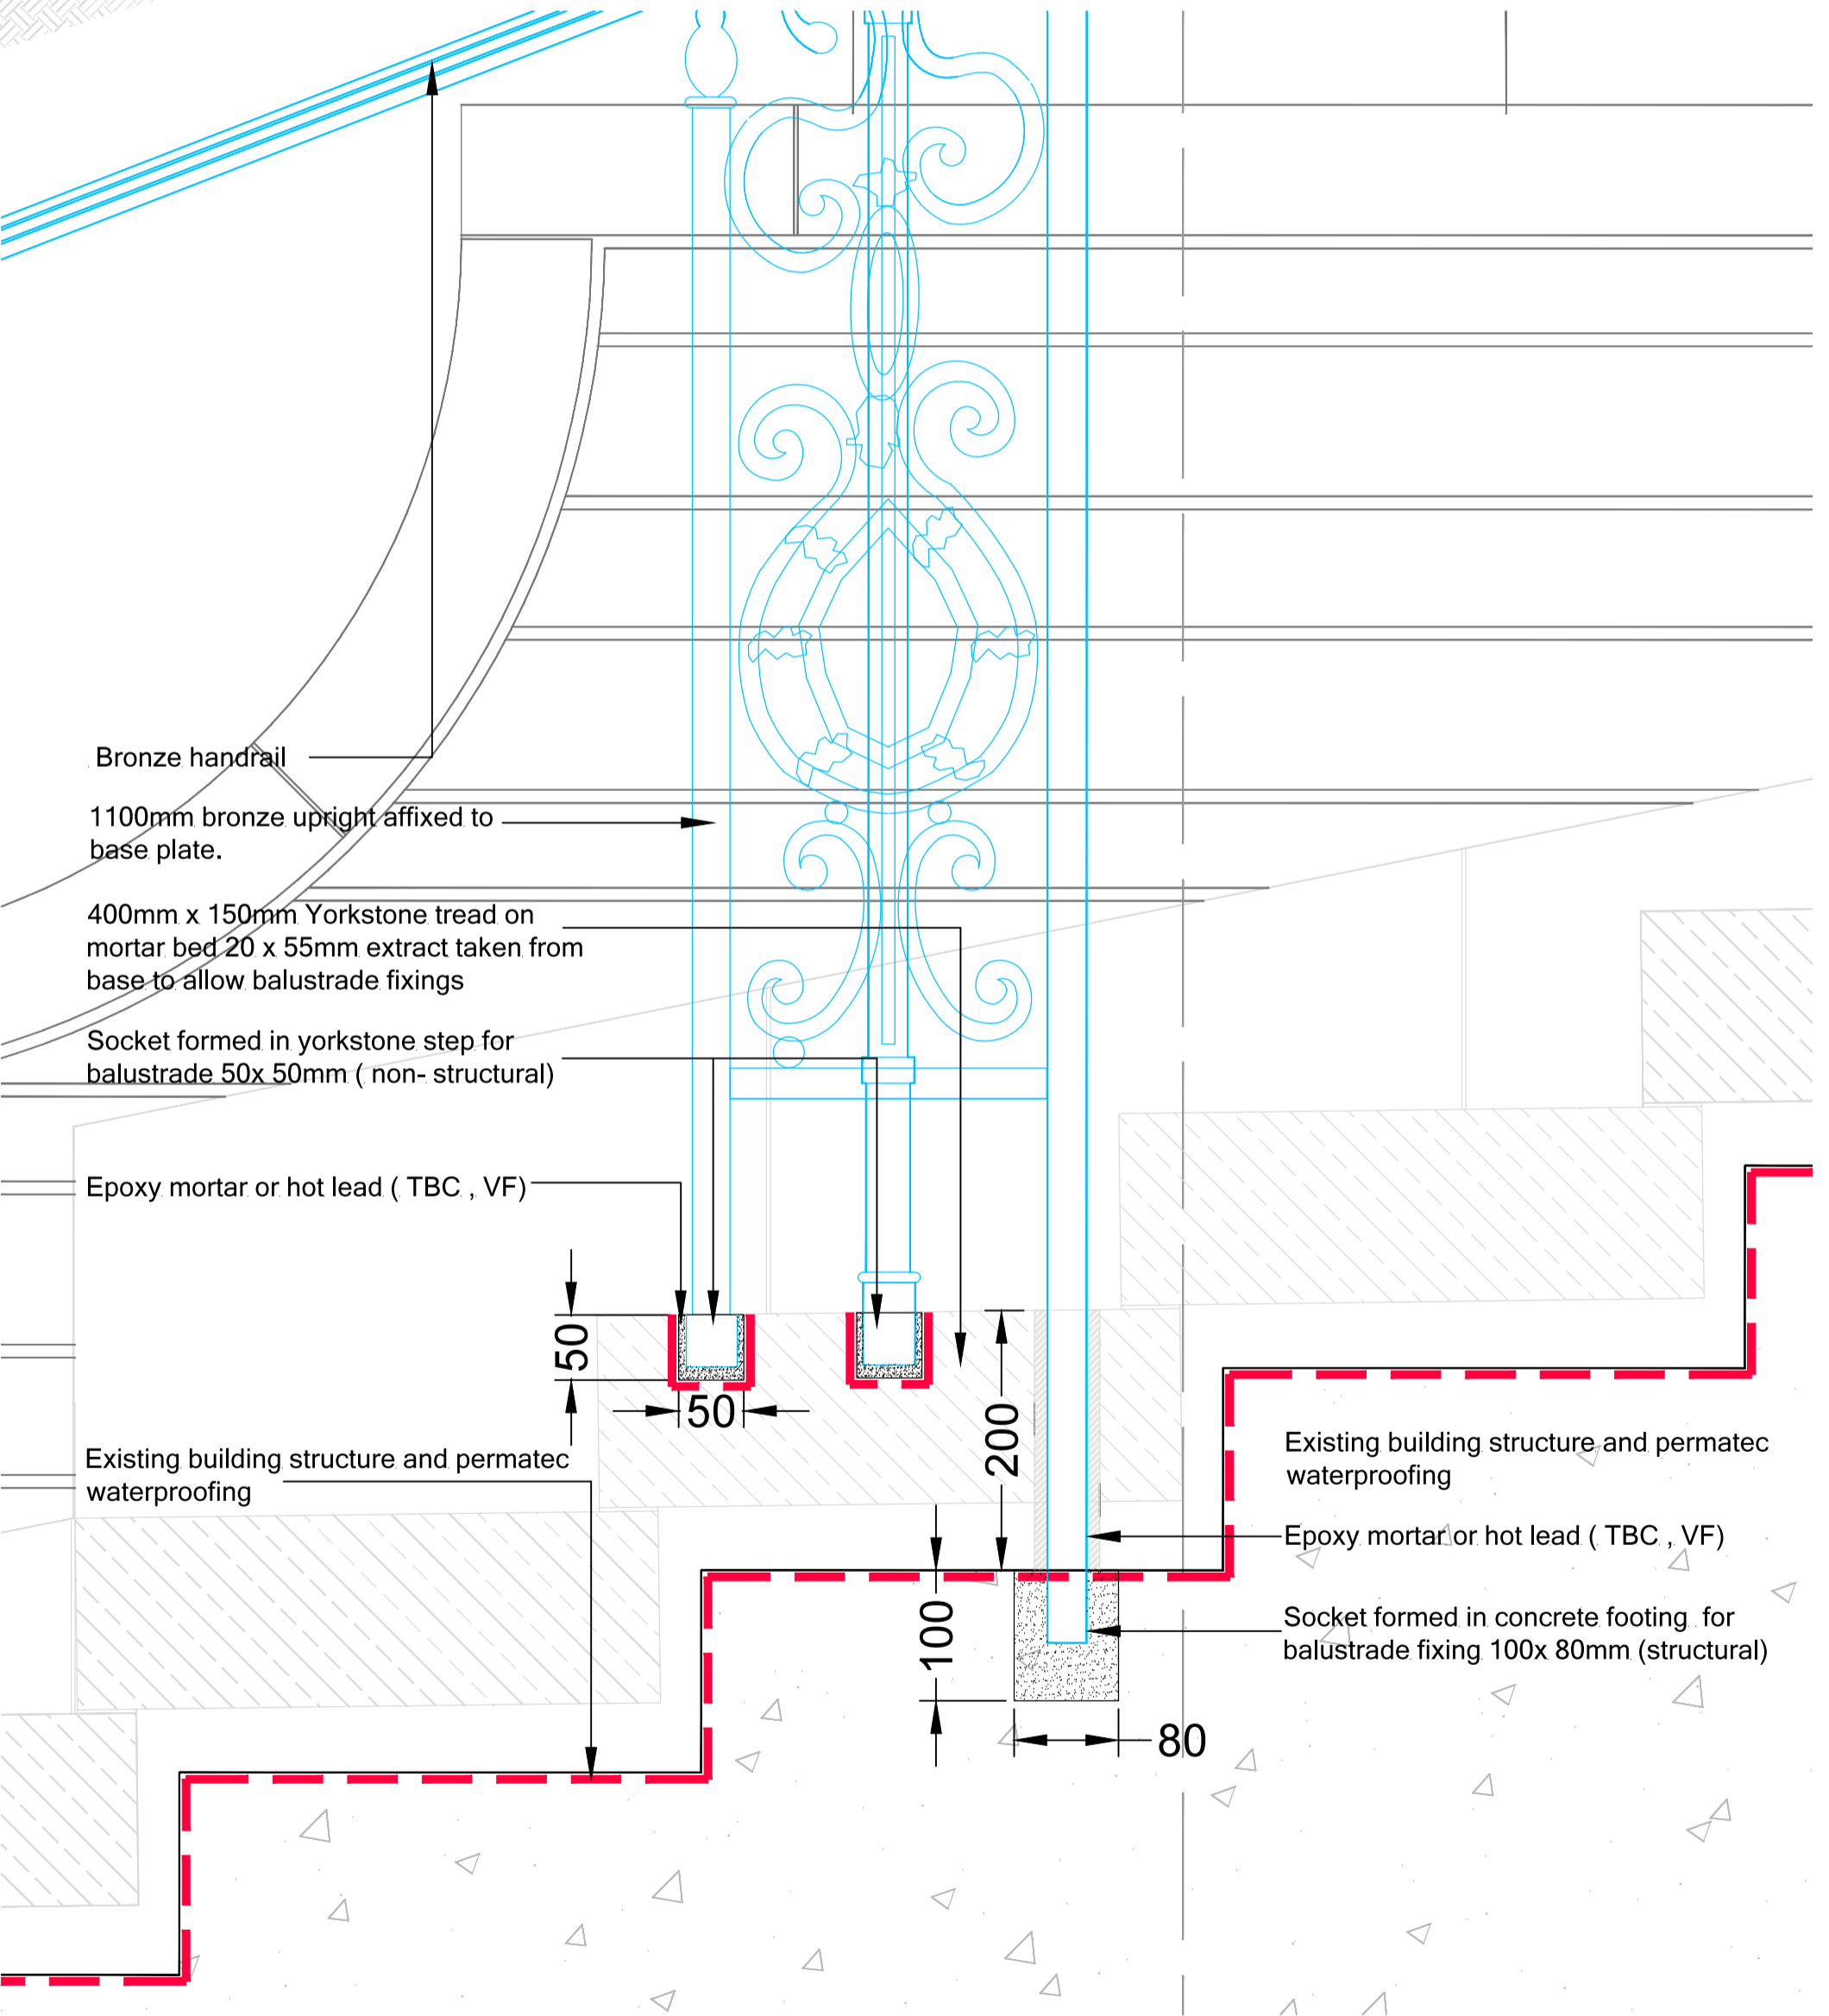

001	Minor amendments	04.02.2015	TN
General notes: 1. This drawing is to be read in conjunction with other C&M landscape drawings and specifications. 2. Any discrepancies between sources of information should be immediately notified to the Landscape Architect for clarification. 3. Do not scale off this drawing. 4. All dimensions in mm unless otherwise stated.			

GRANDER STAIR BALUSTRADE HANDRAIL DETAILS
FOR PLANNING

PROJECT H EXTERNAL WORKS
As shown BA1 26.01.2015 TN
601-P-1349-001

colvin& moggridge
 The Old House, 2 Wellesley Court Road
 Croydon, Surrey CR0 1LE
 t +44 (0)20 8688 9083 f +44 (0)20 8686 5844
 e crowsdon@colmog.co.uk www.colmog.co.uk