


SIDE ELEVATION 02

SCALE 1:100

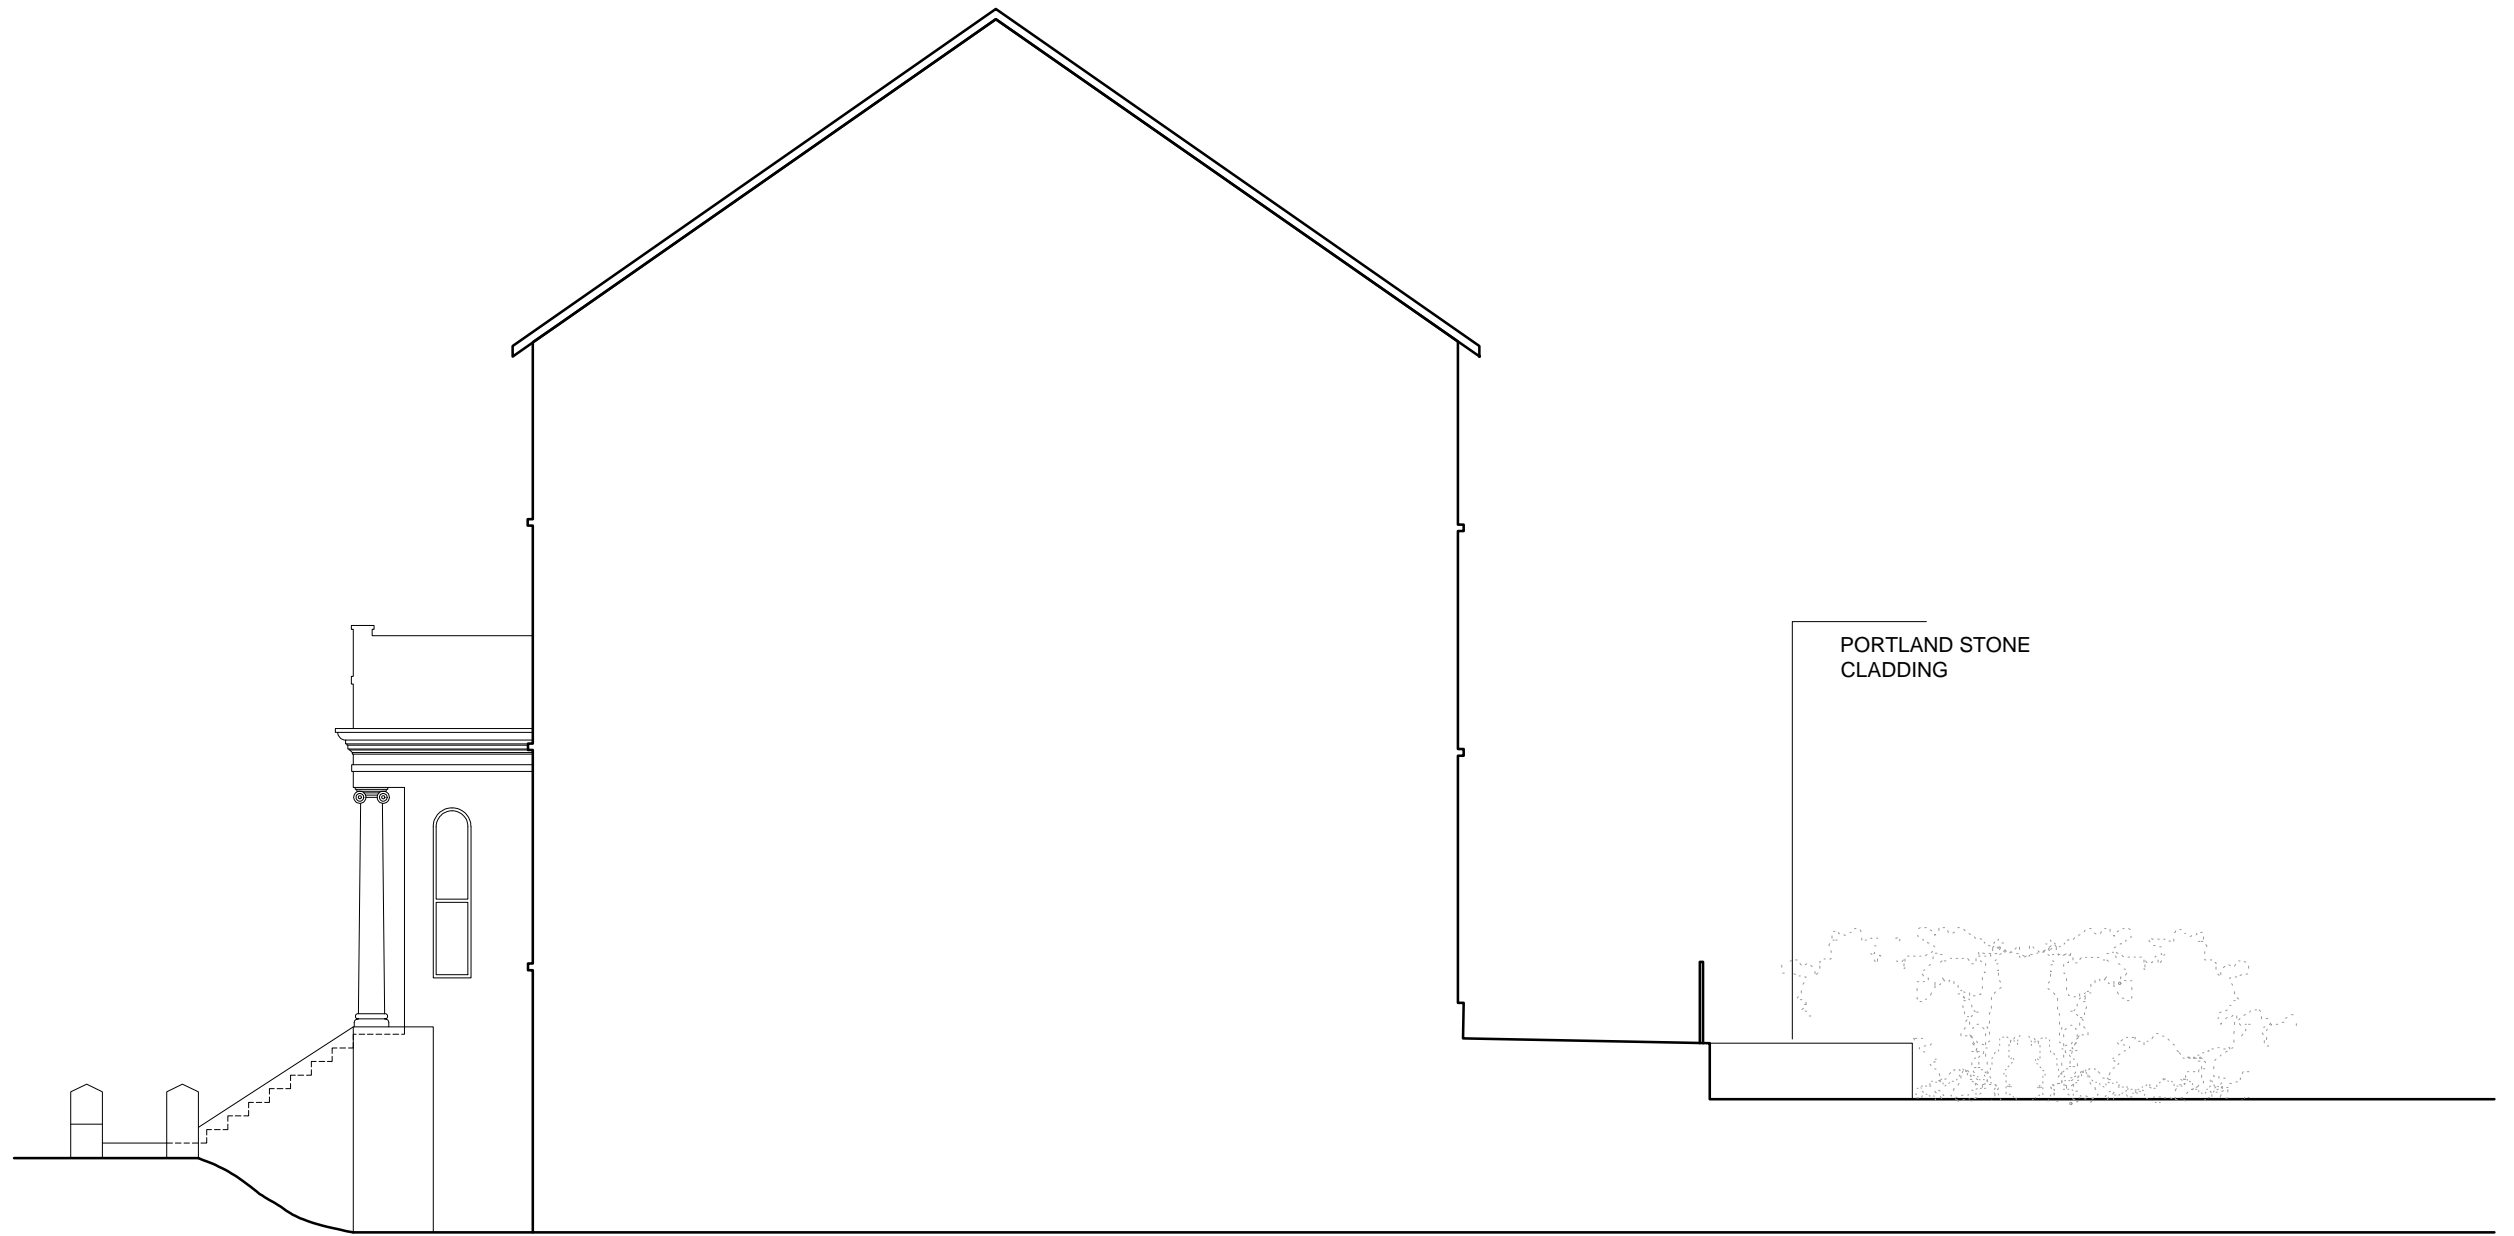

LBMV architects

Luigi Montefusco Ltd
27 Elizabeth Mews
NW3 4UH London
T+44 (0) 207 483 3880
info@lbmvarchitects.com
www.lbmvarchitects.com

	DRAWINGS STATUS
--	-----------------

A3

AP	DRAWN
----	-------

CHECKED
LM

DATE

SCALE
1:100@A3

DRAWING TITLE
PROPOSED SIDE ELEVATION
BOUNDARY WITH No 37

JOB NO
0043

DRAWING NO	A2006
------------	-------

GENERAL NOTE

- This drawing should be removed from currency immediately when a revised version is issued.
- All dimensions to be checked on site by the contractor. Discrepancies to be reported before proceeding with the works.
- This drawing is copyrighted.
- All dimensions in mm's.

LEGEND

1:100

REV	DESCRIPTION	DATE	NAME
-----	-------------	------	------