


DIAGRAM FOR PROPOSED TREE WORK AT NO 29 DOWNSHIRE HILL

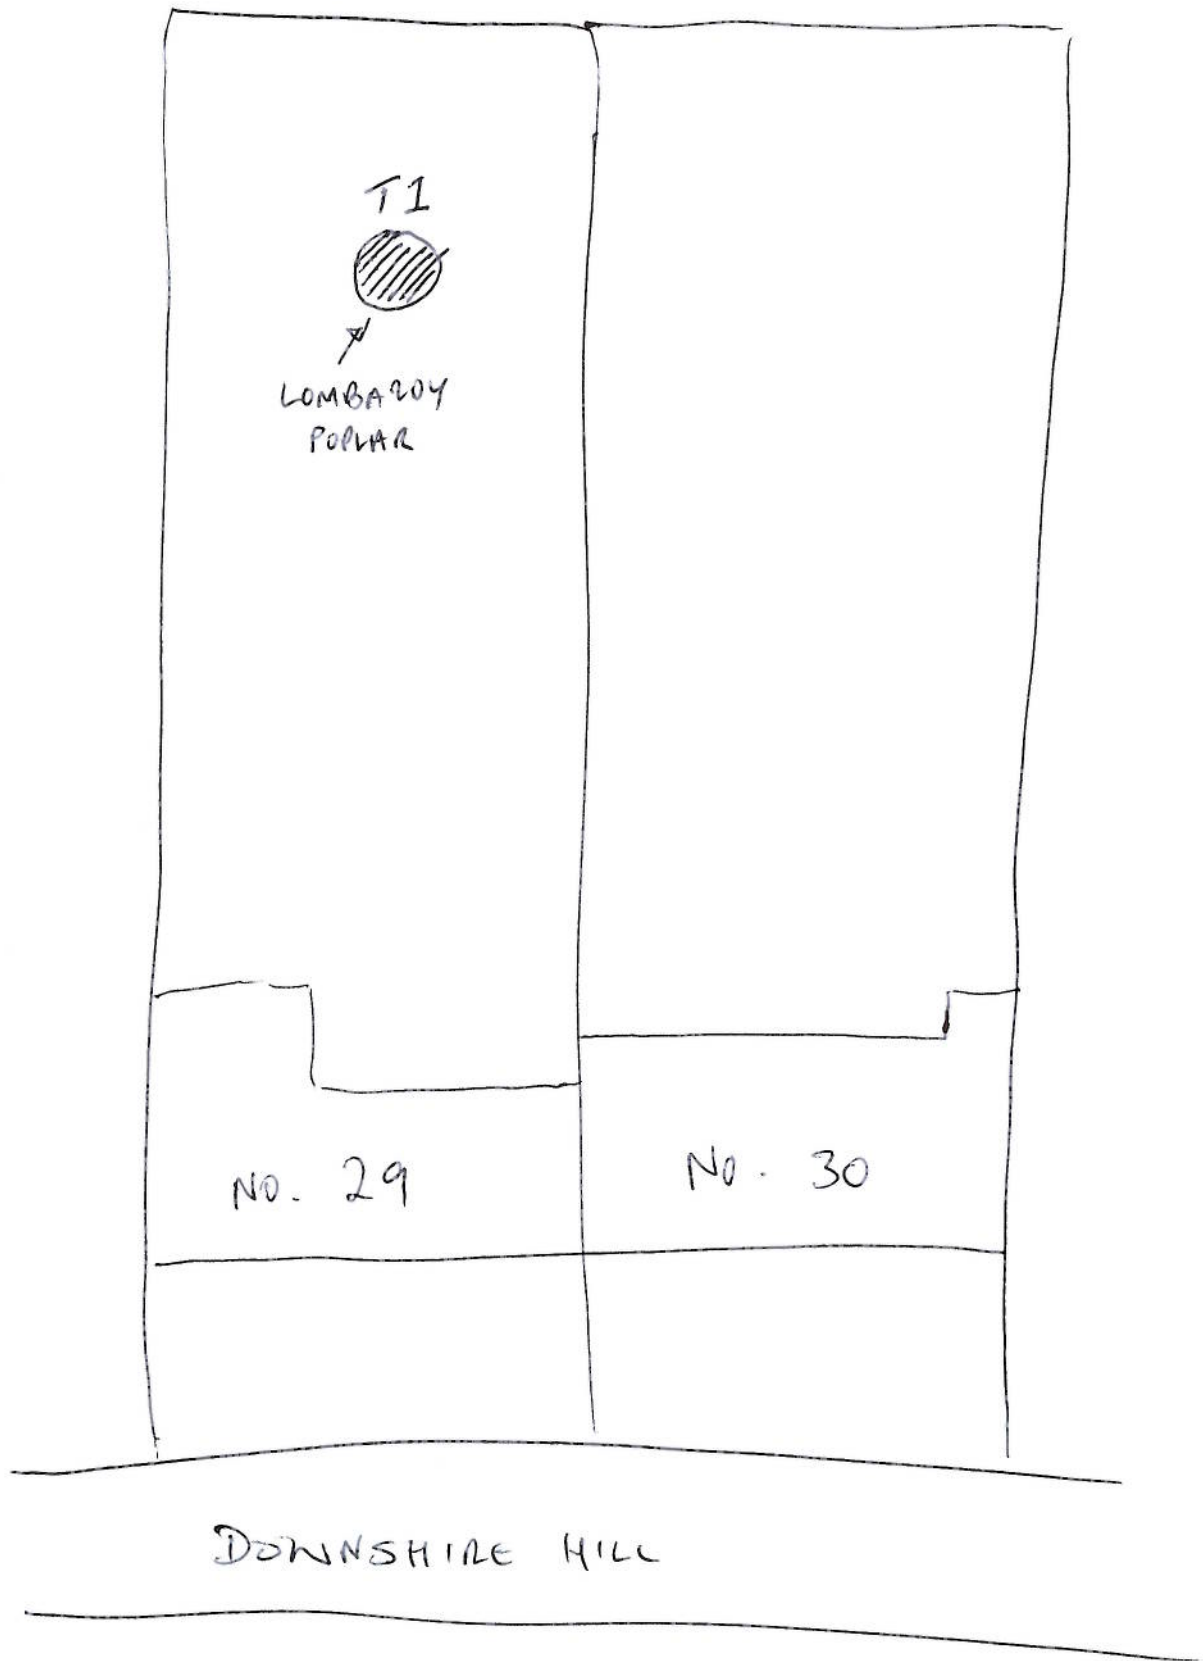

→ N