


REF : 2014 / 2289 / P

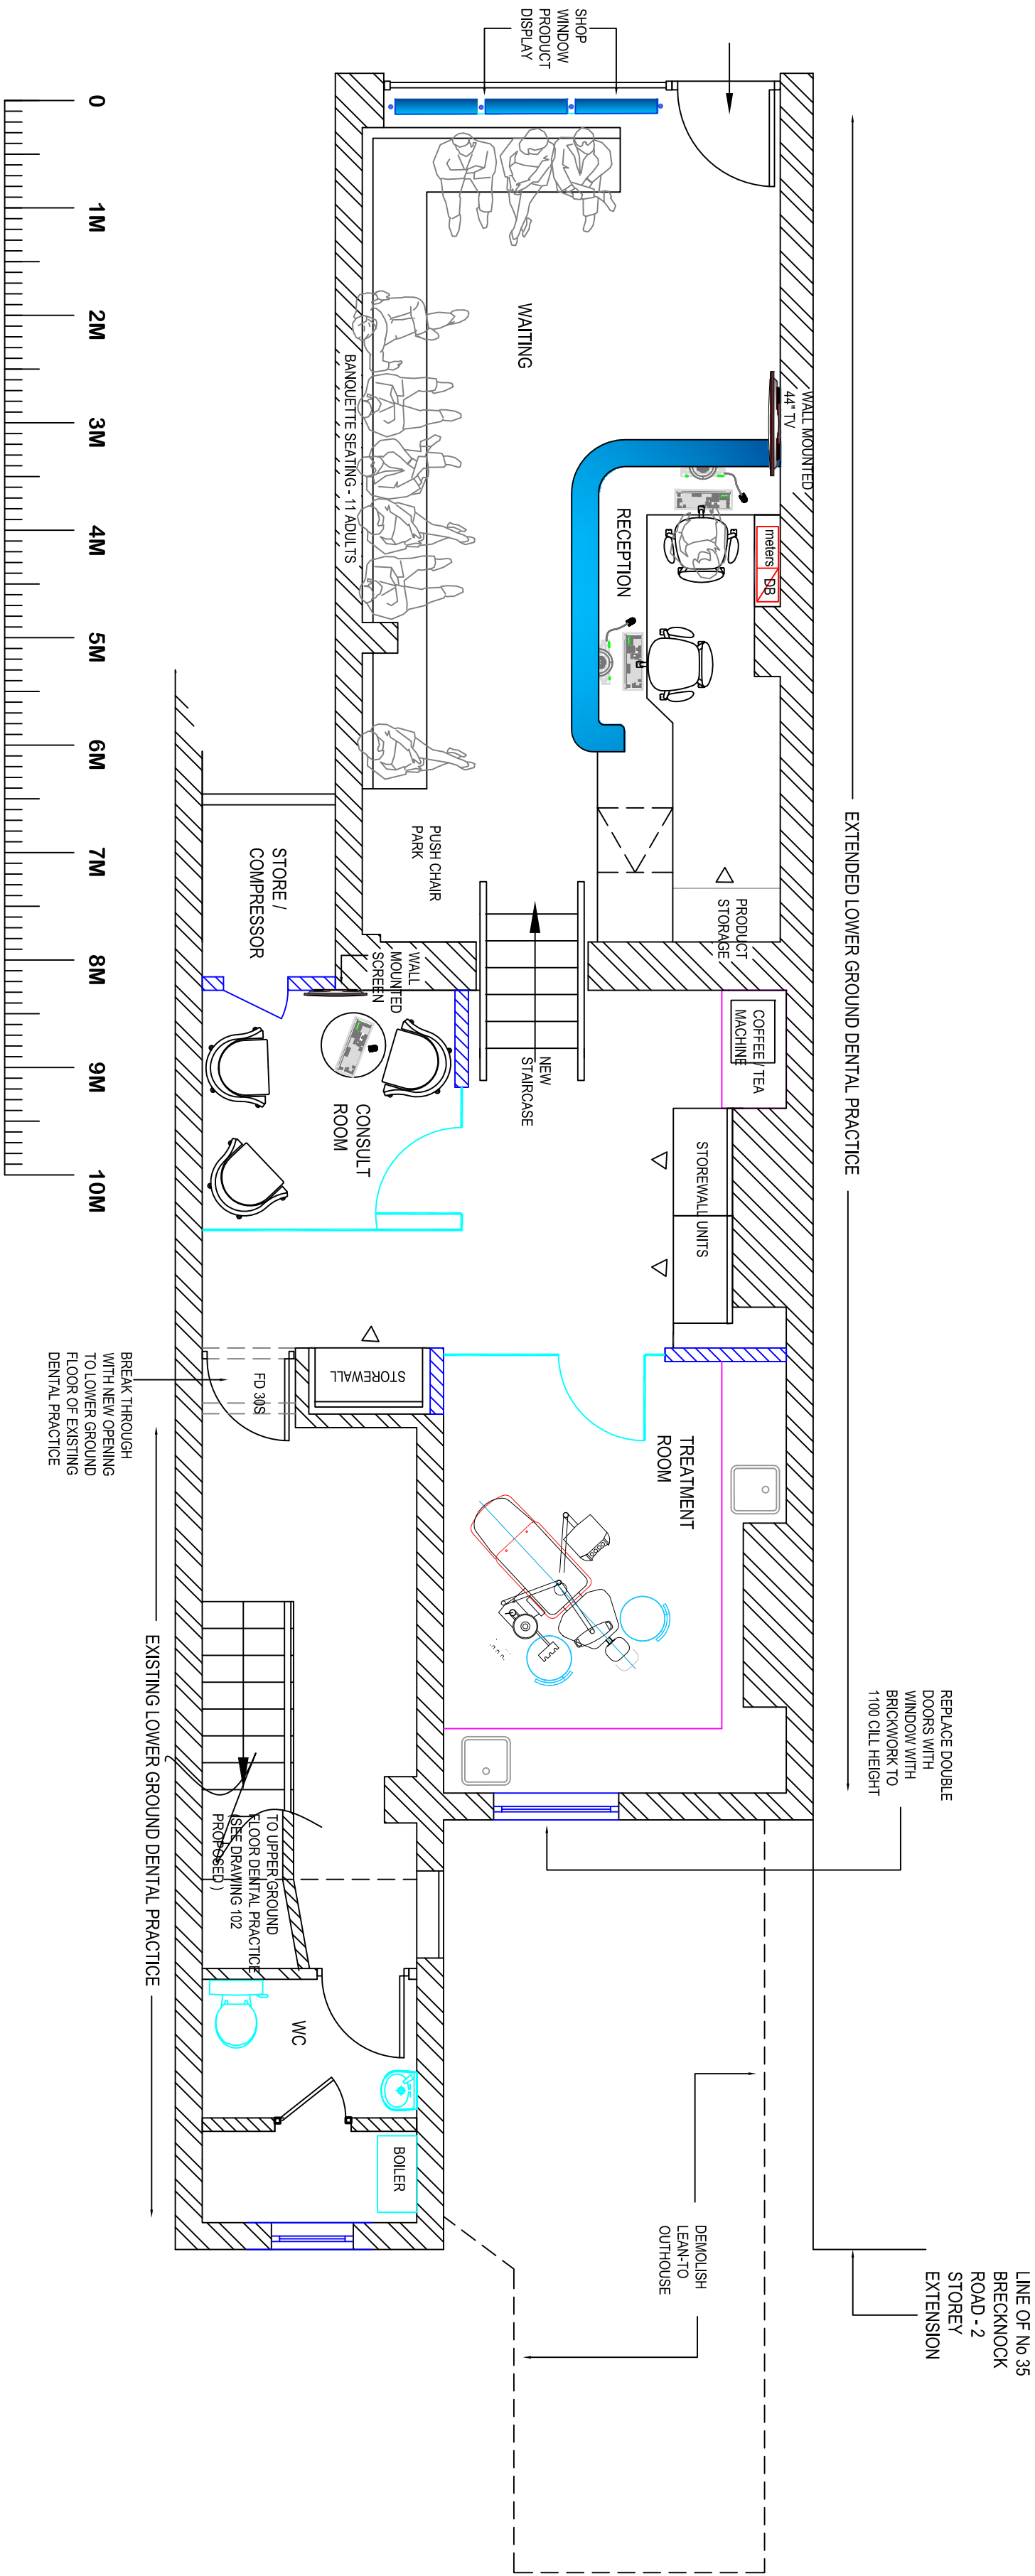

PLANNING APPROVED

CLIENT

Dr. P. SHAH
BRECKNOCK DENTAL PRACTICE

PROJECT ADDRESS

37 / 37A BRECKNOCK ROAD
LONDON
N7 0BT

DRAWING TITLE

GROUND FLOOR
PROPOSED LAYOUT

DESIGNER / DRAWN BY
CJP

SCALE
1:50 @ A2

Project No. 101 | Building Floor Detail | Revision 0