


(c) UKMap Copyright. The GeoInformation Group 2014 Licence No. LANDMLON100003121118

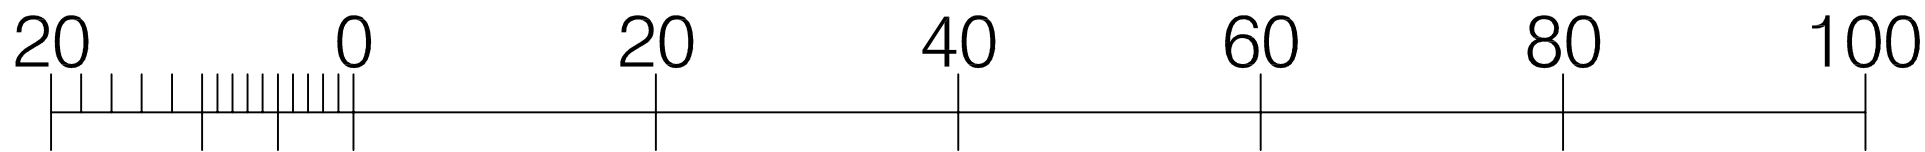

Block Plan Scale 1:500

<p>Legend</p> <table style="width: 100%; border-collapse: collapse;"> <tr> <td style="width: 50%;">Walls Removed</td> <td style="width: 50%; text-align: center;">- - - - -</td> </tr> <tr> <td>New Walls</td> <td style="text-align: center;">▨▨▨▨▨</td> </tr> <tr> <td>Existing Walls to Remain</td> <td style="text-align: center;">▒▒▒▒▒</td> </tr> <tr> <td>Roof Structure</td> <td style="text-align: center;">- - - - -</td> </tr> <tr> <td>Sound Separating Walls</td> <td style="text-align: center;">▨▨▨▨▨</td> </tr> <tr> <td>Boundary</td> <td style="text-align: center;">- - - - -</td> </tr> </table>	Walls Removed	- - - - -	New Walls	▨▨▨▨▨	Existing Walls to Remain	▒▒▒▒▒	Roof Structure	- - - - -	Sound Separating Walls	▨▨▨▨▨	Boundary	- - - - -	<p>IMPORTANT GENERAL NOTE The specification is to be read in conjunction with the plans/section details, and other associated Structural details as may be provided. All work is to be carried out to the Local Authority Planning and Building Regulations Approval, and the Codes of Practice and British Standards as necessary. All dimensions, levels, sizes, positions and locations of particulars as indicated on drawings are to be verified by the appointed Contractor on site prior to engaging in works. Any discrepancies must be reported to the Architect/Surveyor/Engineer or responsible person's immediately. The Contractor is responsible for ensuring compliance with the CDM Regulations, and appropriate Health & Safety on site precautions. The Client/Building Owner must obtain any necessary PARTY WALL AGREEMENTS, prior to engaging in the works on site.</p>	<table border="1" style="width: 100%; border-collapse: collapse;"> <thead> <tr> <th style="width: 10%;">Revision</th> <th style="width: 10%;">Date</th> <th style="width: 80%;">Description</th> </tr> </thead> <tbody> <tr><td> </td><td> </td><td> </td></tr> <tr><td> </td><td> </td><td> </td></tr> <tr><td> </td><td> </td><td> </td></tr> <tr><td> </td><td> </td><td> </td></tr> <tr><td> </td><td> </td><td> </td></tr> </tbody> </table>	Revision	Date	Description																<p>Scale A3 @ 1:500</p> <p>Revision 1st</p> <p>Jan-15</p> <p>Drawn By AP</p>	<p>planning@templesurveyors.co.uk UNIT 10, CYGNUS PARK, DALMEYER ROAD, LONDON NW10 2XA Tel: 0208 459 5686</p> <p style="text-align: right;">temple Chartered Surveyors</p> <p>Site Address 4 Sumatra Road LONDON NW6 1PU</p> <p style="text-align: right;">Block Plan Drawing Number SR4-3005</p>
Walls Removed	- - - - -																																	
New Walls	▨▨▨▨▨																																	
Existing Walls to Remain	▒▒▒▒▒																																	
Roof Structure	- - - - -																																	
Sound Separating Walls	▨▨▨▨▨																																	
Boundary	- - - - -																																	
Revision	Date	Description																																