






REVISIONS		
Rev.	Date	By

- KEY**
-  Extensive Green Roof
  -  Printed Concrete (dark)
  -  Printed Concrete (light)
  -  Grass Turf
  -  Cor-ten Steel Palisade
  -  Climbers

**Herbaceous (on Grass turf):**

- Anemone x Hybrida
- Epimedium x versicolor
- “Sulphureum”
- Waldsteinia ternata

**Climber:**

- Pyracantha saphyr “red”
- Pyracantha saphyr “yellow”

SUBMISSION DRAWING FOR APPROVAL OF DETAILS REQUIRED BY CONDITION 5 OF PLANNING PERMISSION DATED 14/12/2012 (ref 2012/4782/P)

PLANNING APPLICATION

ALL DIMENSIONS TO BE CHECKED ON SITE  
WORK TO FIGURED DIMENSIONS ONLY  
REPORT DISCREPANCIES TO THE ARCHITECT  
AT ONCE BEFORE PROCEEDING

Contemporary Design Solutions



46 Great Marlborough Street  
London  
W1F 7JW  
Telephone: 020 7494 9000 Fax: 020 7494 4944

Client

**WARMHAZE LTD**

Project Title

Mixed-Use B1/C3 new build  
17, 27 & 25 Ferdinand Street,  
LONDON NW1


Drawing Title

Proposed Landscape Plan

Scale 1: 150@A1, 300@A3 Date February 2015

Drawn SP	Checked	DL
Drawing No.	Rev.	

**120810-A(LA)001**

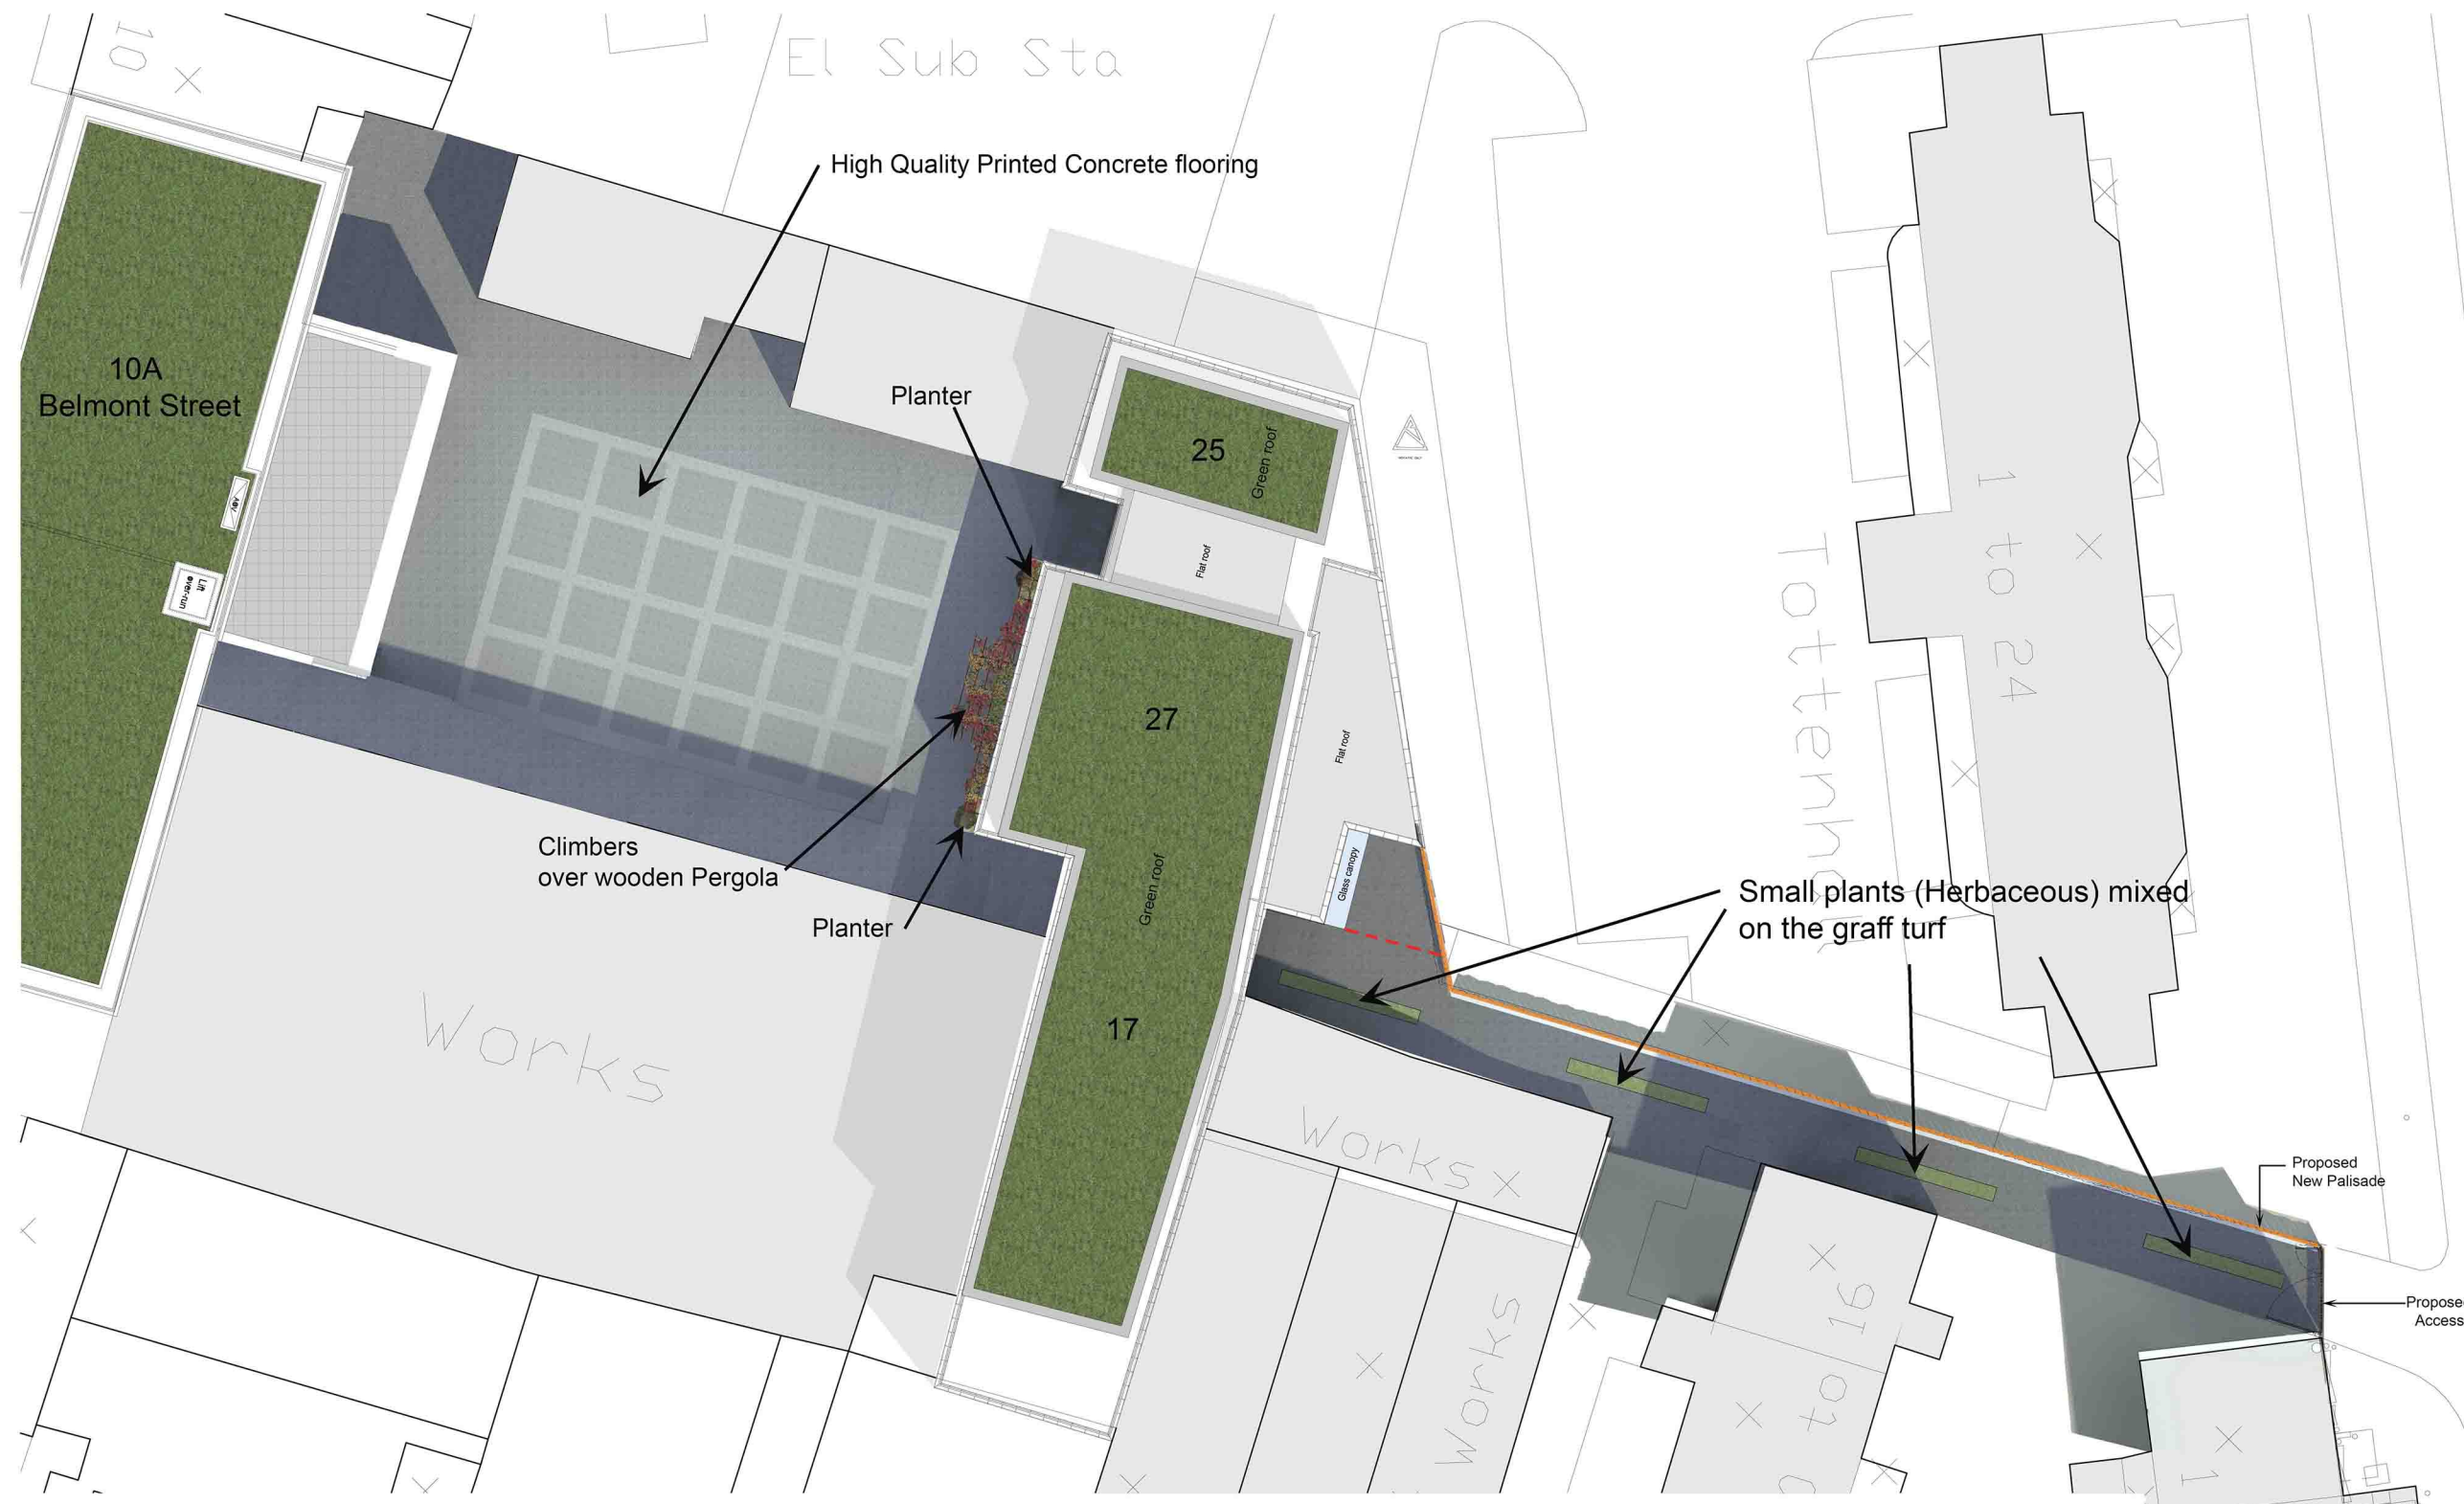

H.Q. Printed Concrete (dark and light)



Cor-ten Steel Palisade



Wooden Pergola and Climbes



Extensive Green Roof



Graff Turf

