



KILBURN HIGH ROAD

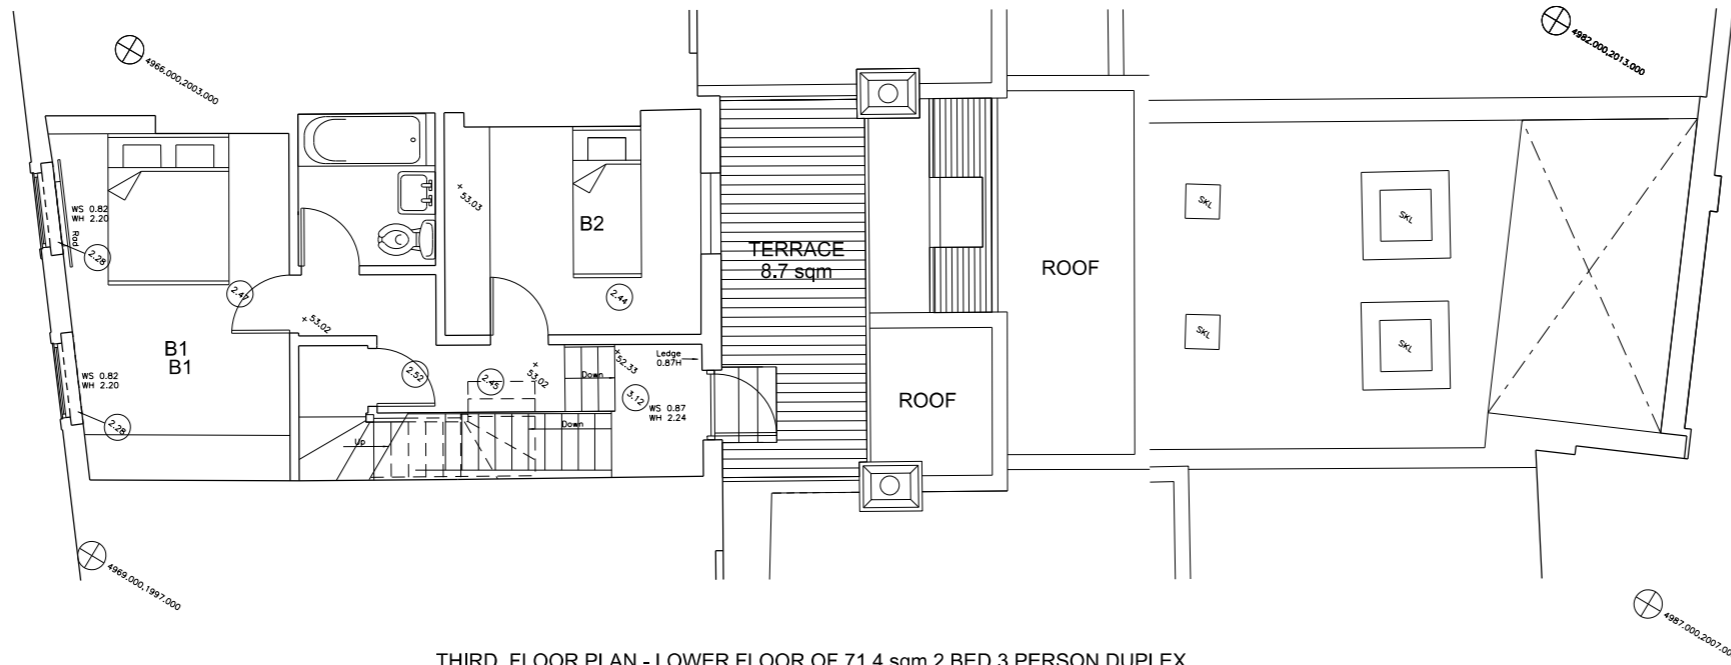

THIRD FLOOR PLAN - LOWER FLOOR OF 71.4 sqm 2 BED 3 PERSON DUPLEX

KILBURN HIGH ROAD

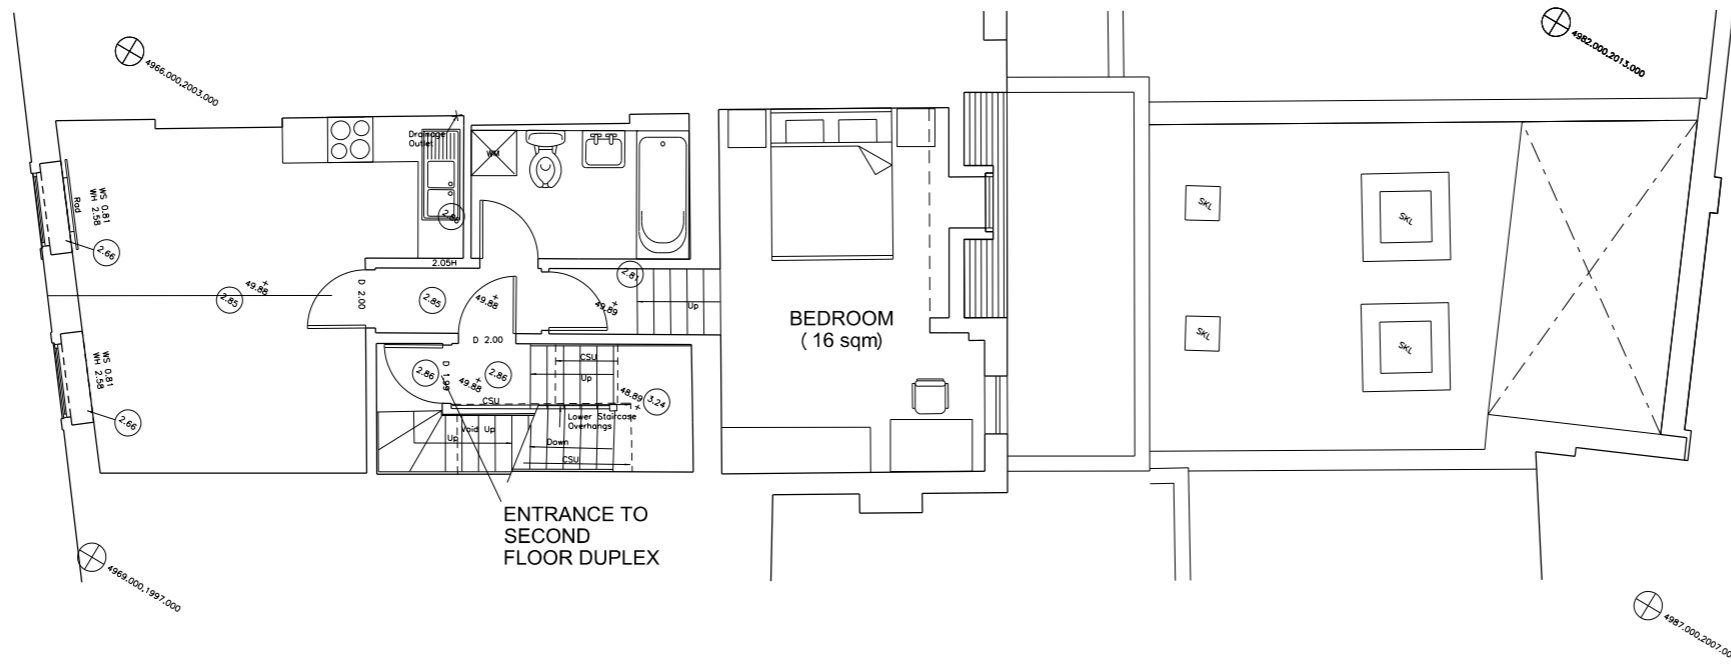

SECOND FLOOR PLAN - 16 sqm REAR BEDROOM EXTENSION TO THE EXISTING FIRST FLOOR DWELLING

GAMES COURT

GAMES COURT

NORTH

