


30 Hampstead High Street
Barcleys Bank

29 Hampstead High Street
Shop entrance

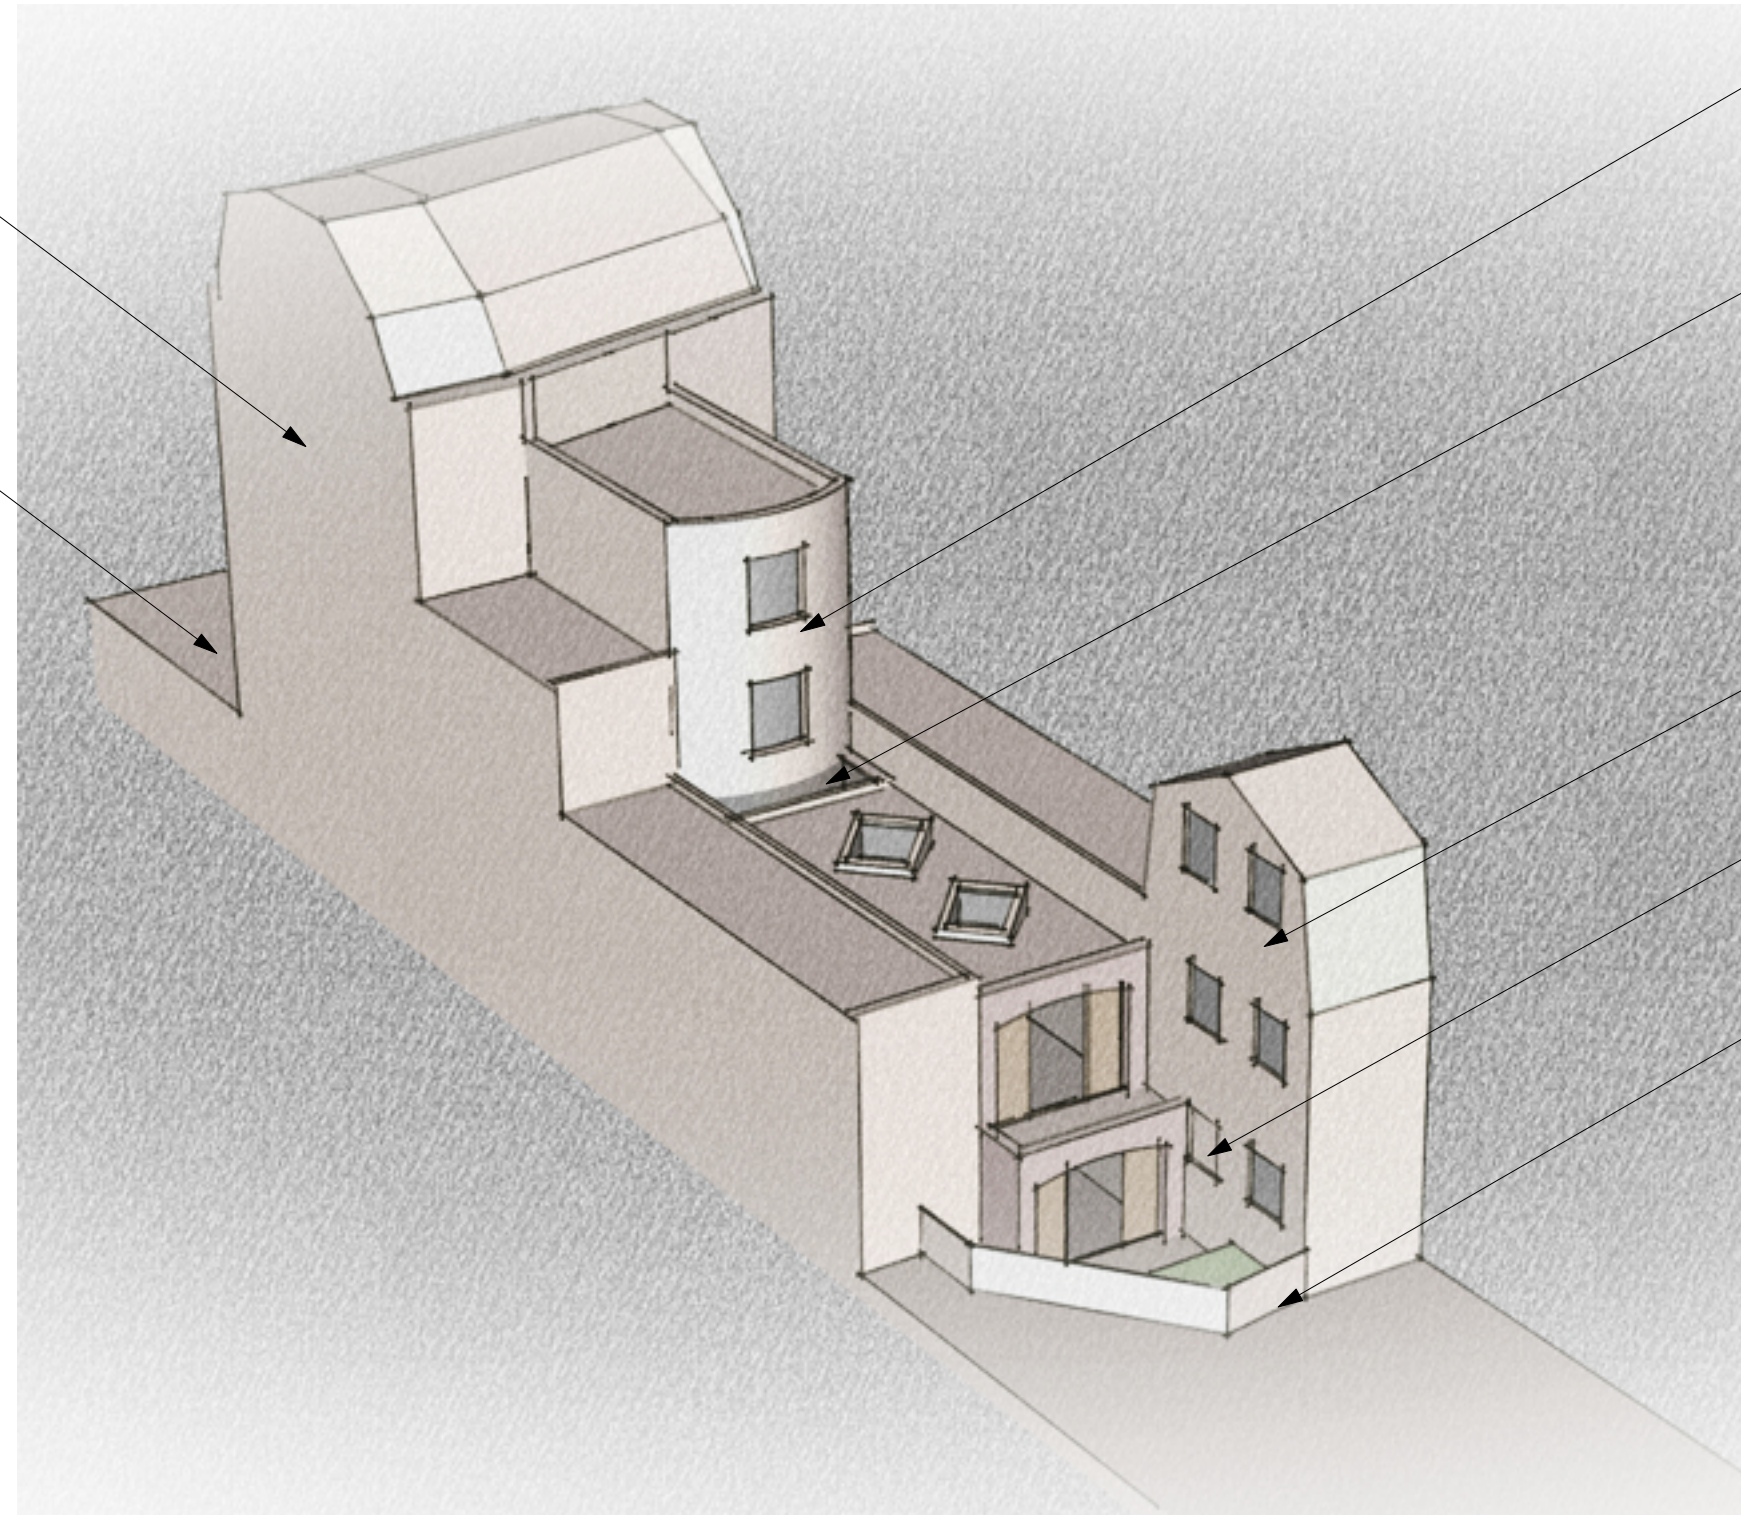

29 Hampstead High Street
Residential units

bespoke skylight

Coach House Yard buildings

blocked window

rear property boundary

Specific notes:

General notes: 1. Do not scale drawings. Dimensions govern. 2. All dimensions are in millimeters unless noted otherwise. 3. All dimensions shall be verified on site before proceeding with the work. 4. HHbR Ltd shall be notified in writing of any discrepancies.

Rev. Date Issue Details

Title		HENLEY HALEBROWN RORRISON architects			
Proposed Extension - General View		21 Perseverance Works 38 Kingsland Road London E2 8DD Tel: 020 7033 9700 E-mail: studio@HHbR.co.uk			
© HHbR Ltd. www.HHbR.co.uk		Date	Originator	Scale@A3	Scale@A1
Client Grainway Ltd		28.01.15	JK	NTS	NTS
Project FCUK Hampstead		Status P Planning	Dwg. no. + Rev. 0818_P_108		