


30 Hampstead High Street
Barcleys Bank

timber ventilation panel

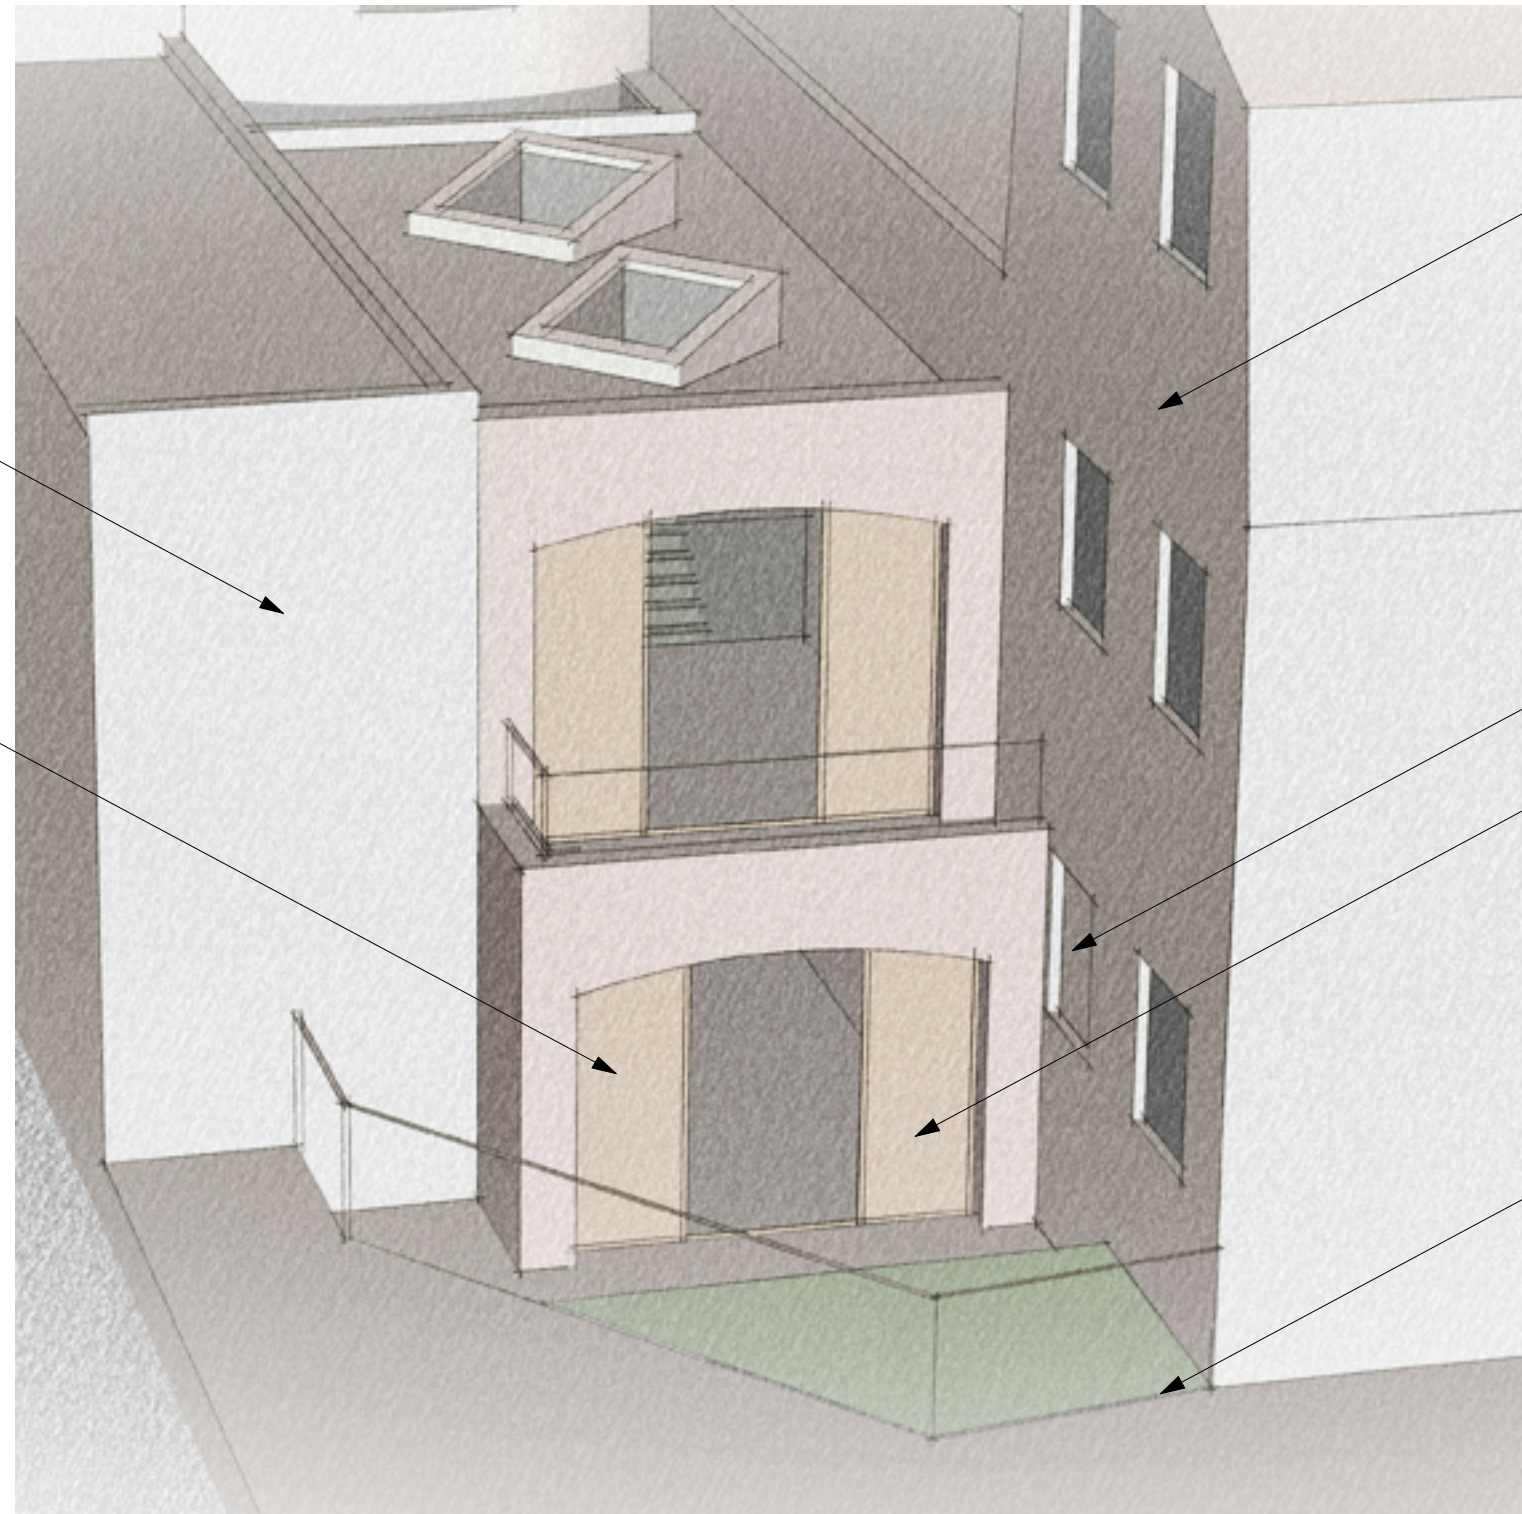

Coach House Yard buildings

blocked window

timber door

rear property boundary

Specific notes:

General notes: 1. Do not scale drawings. Dimensions govern. 2. All dimensions are in millimeters unless noted otherwise. 3. All dimensions shall be verified on site before proceeding with the work. 4. HHbR Ltd shall be notified in writing of any discrepancies.

Rev. Date Issue Details

Title		HENLEY HALEBROWN RORRISON architects			
View of Rear Extension		21 Perseverance Works 38 Kingsland Road London E2 8DD Tel: 020 7033 9700 E-mail: studio@HHbR.co.uk			
© HHbR Ltd. www.HHbR.co.uk		Date	Originator	Scale@A3	Scale@A1
Client		28.01.15	JK	-	-
Grainway Ltd		Status		Dwg. no. + Rev.	
Project		P Planning		0818_P_109	
FCUK Hampstead					