



rear garden



landing




bathroom



front lightwell




front lightwell

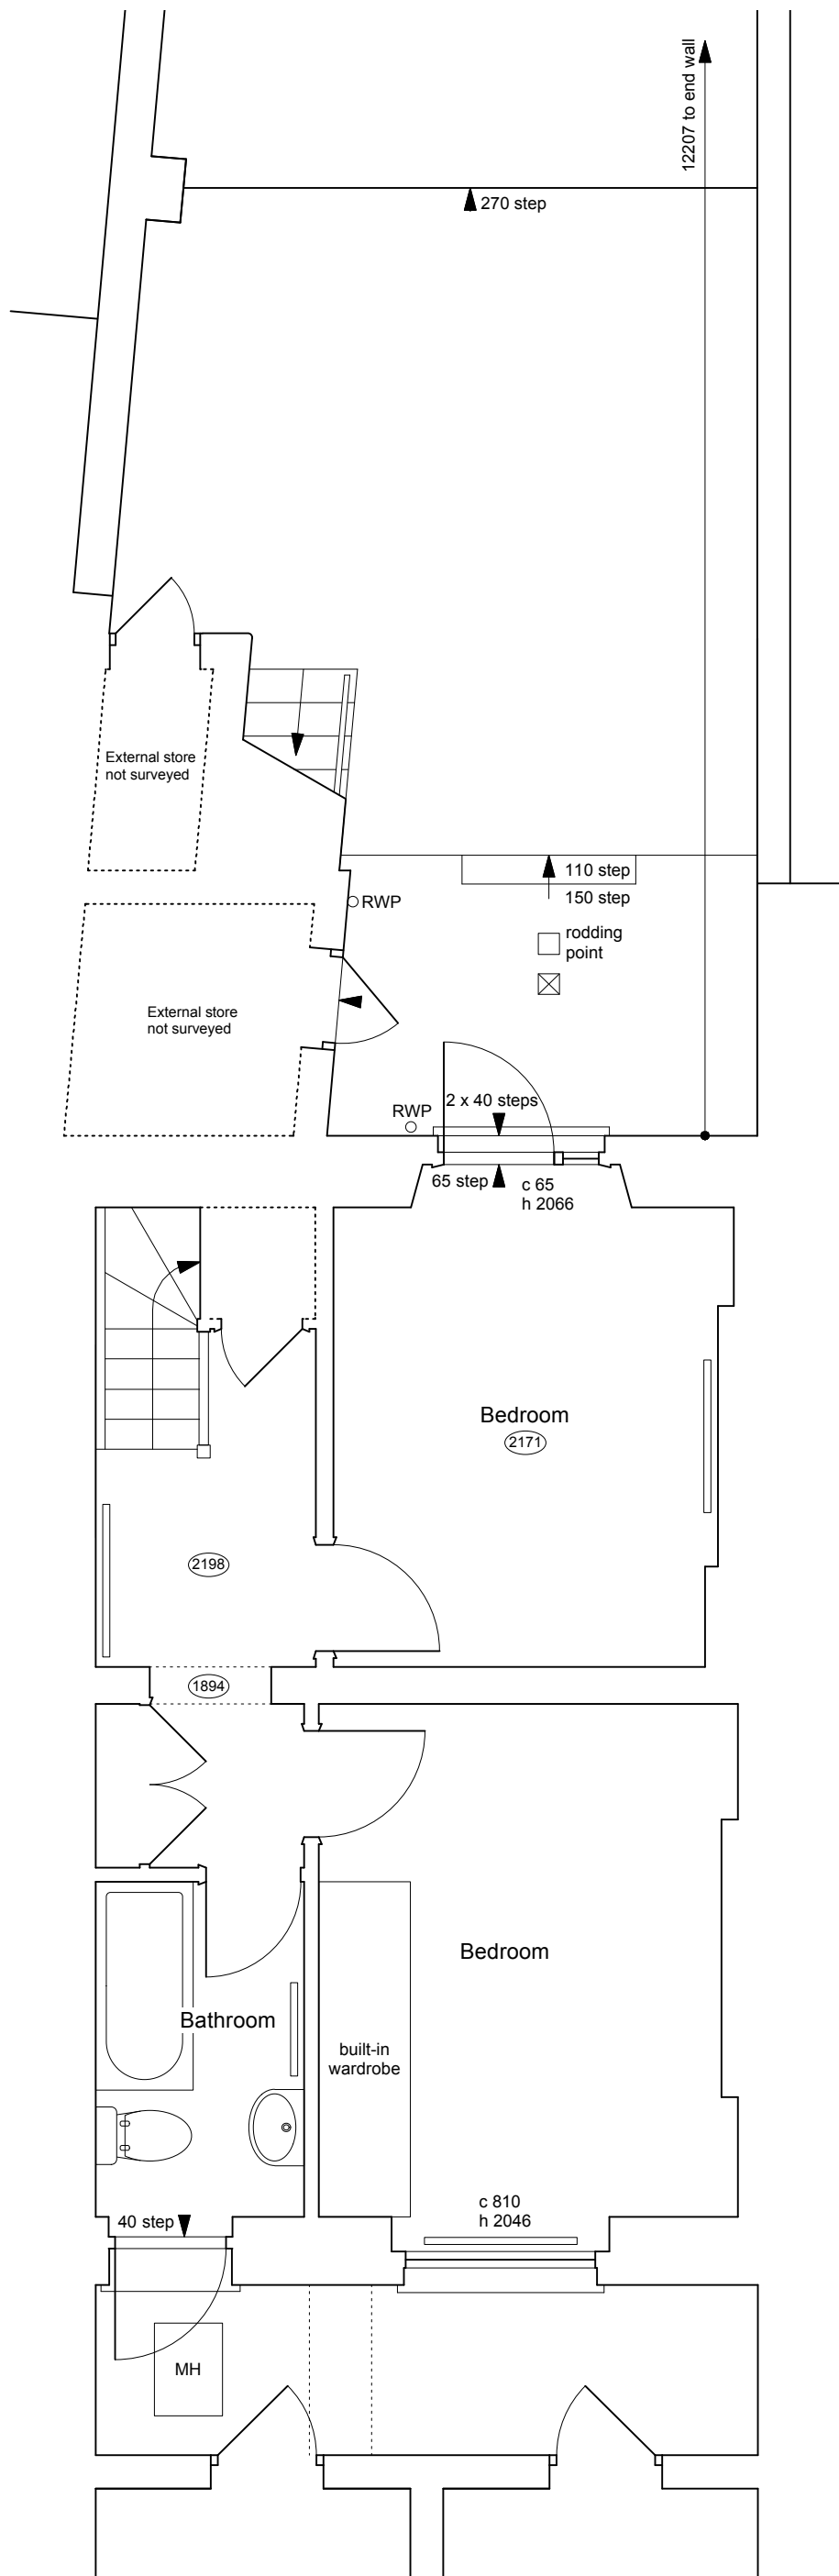

rear elevation



rear bedroom

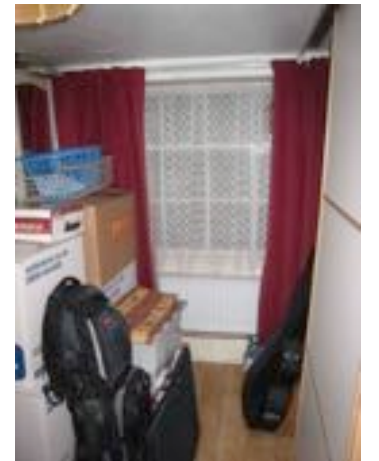

front bedroom



front lightwell