


NOTE
 This drawing is not to be scaled.
 The general contractor is to notify Peldon Rose Limited of any discrepancies or variations relating to existing conditions and construction. The contractor is to carry out checks and surveys to confirm that design intent can be met and is responsible for environmental in which it is to work. All information is subject to statutory approval & site survey.
 The general contractor is to notify Peldon Rose Limited in writing of all works that are required to be carried out prior to the works.

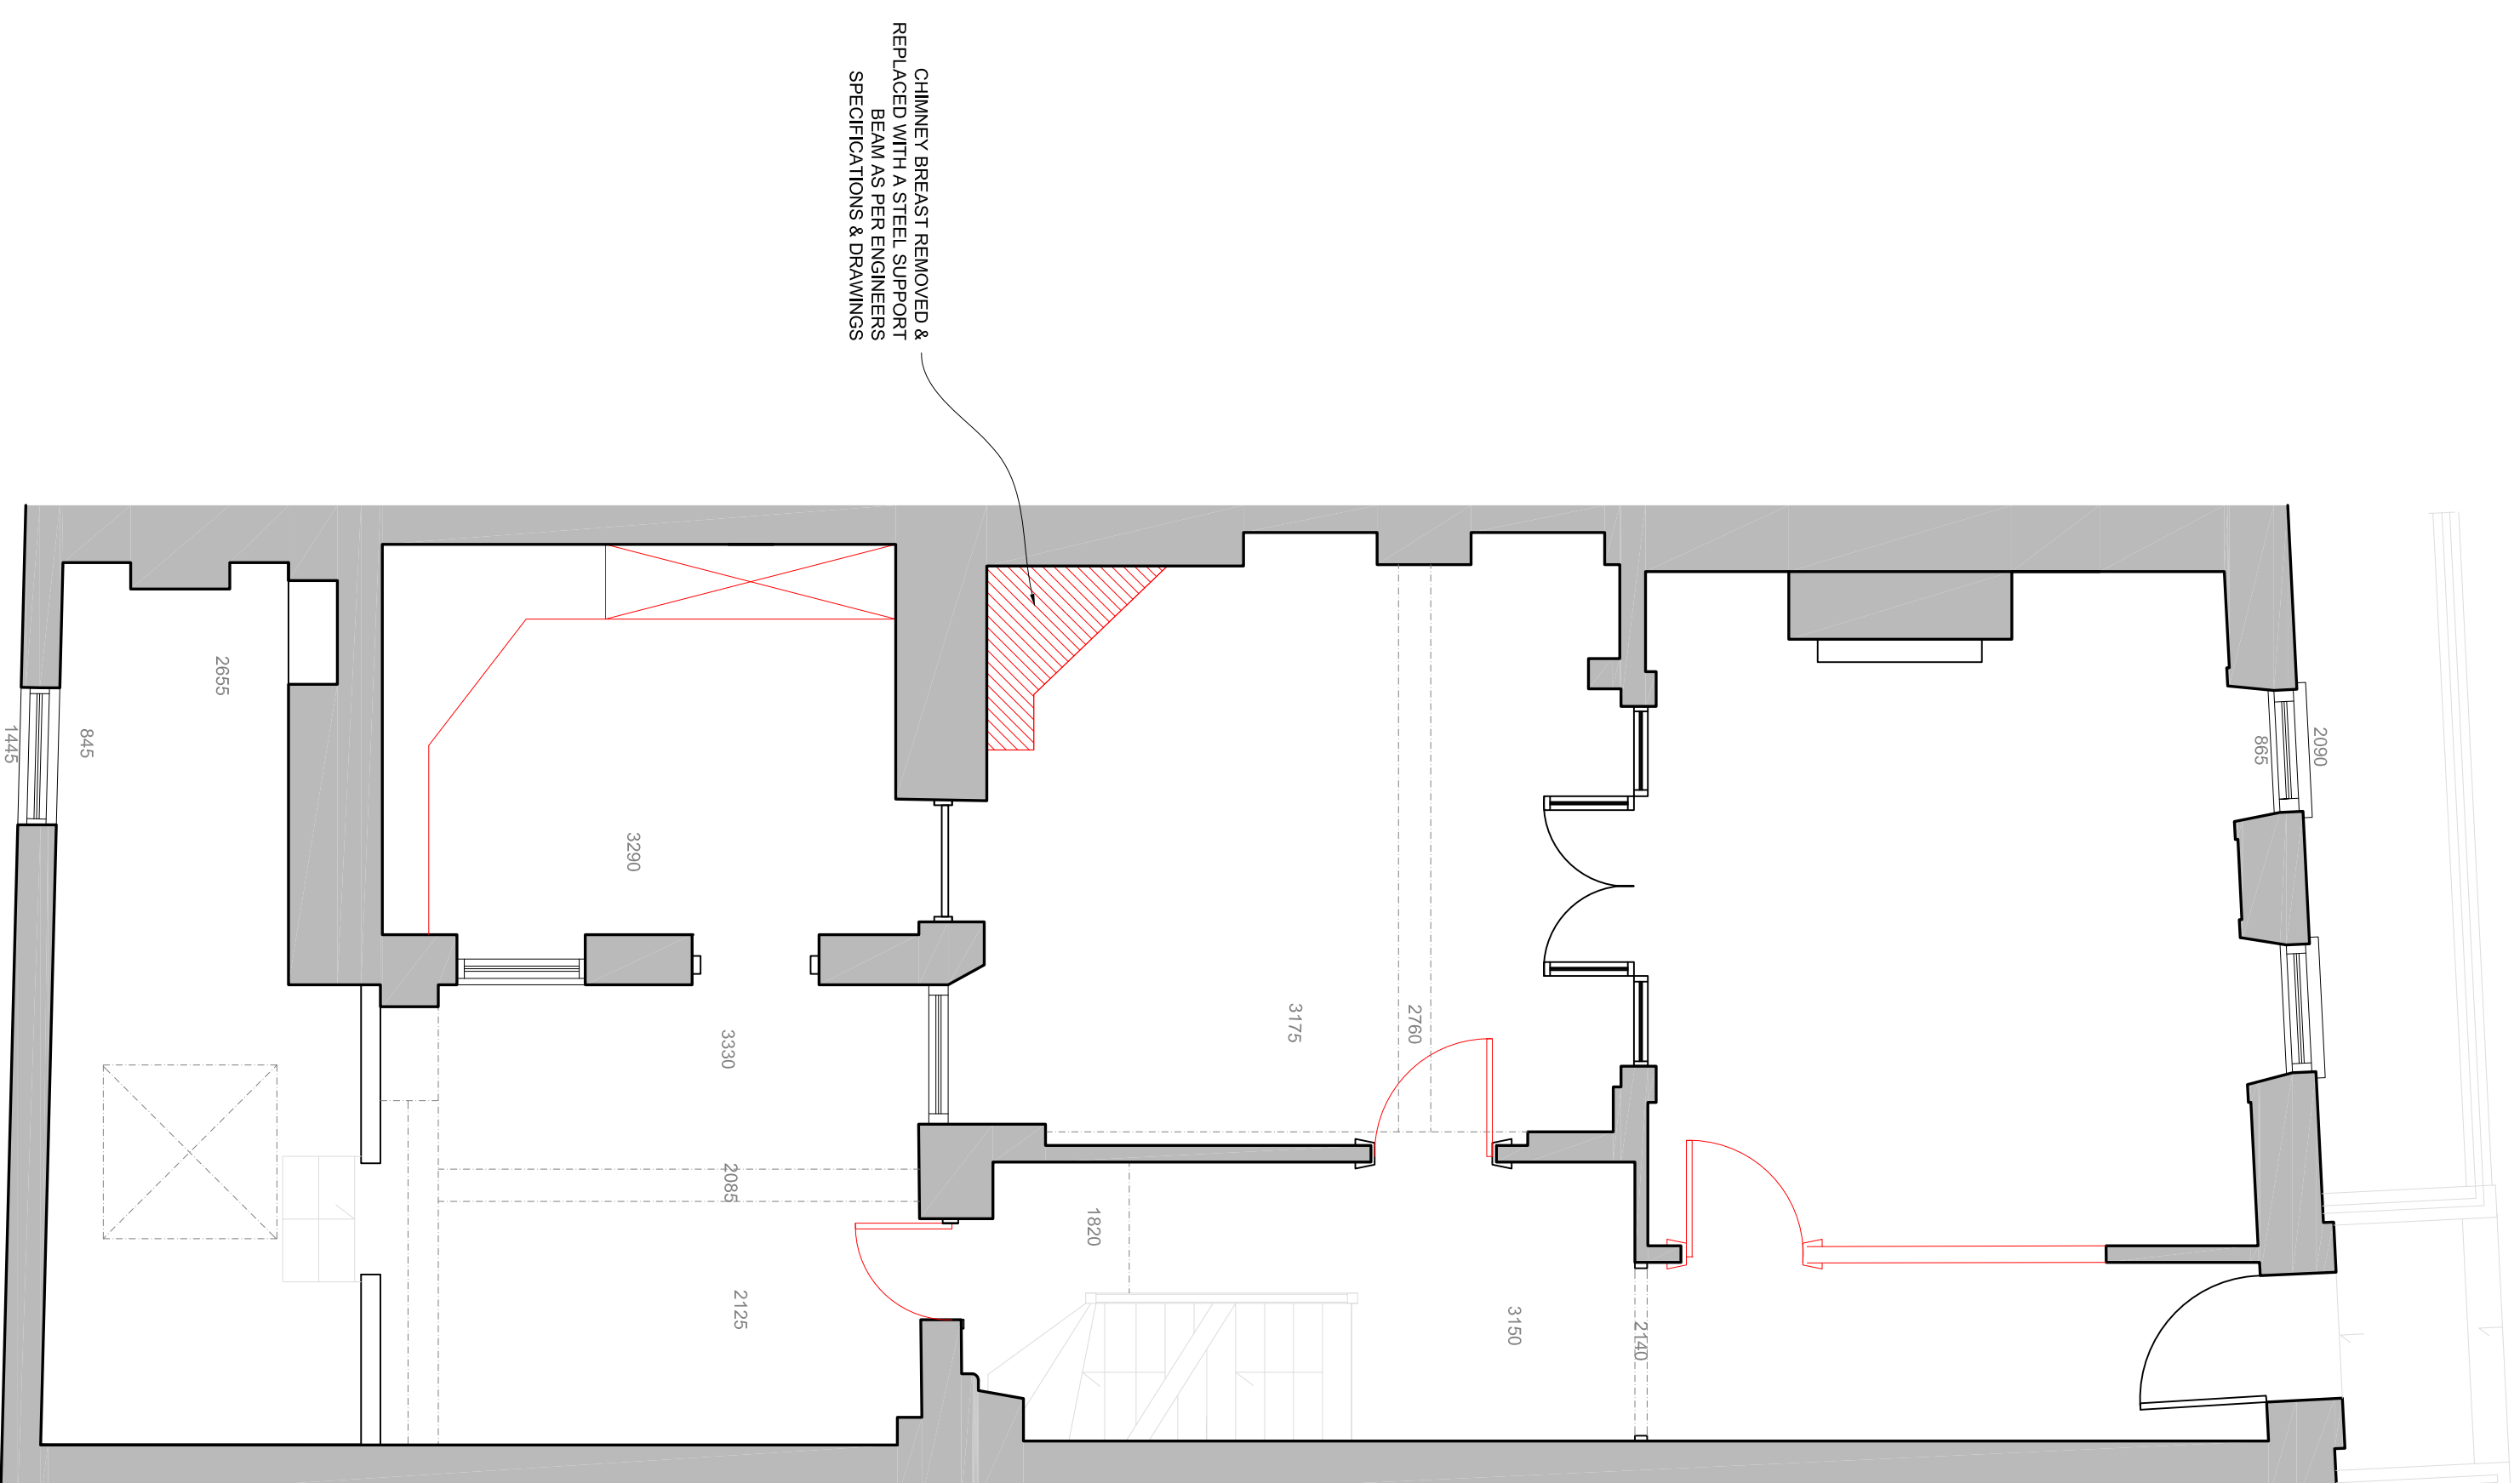

REV	DATE	DESCRIPTION	BY	CHK
1	06.02.15	Submitted FOR PLANNING	ks	

DRAWING STATUS
FOR PLANNING

peldonrose
 workplaceconsultants

Peldon Rose Limited
 Stratford House, 42 Wootton Road, London
 SW17 1JH
 Switchboard: 020 8971 7777
 Fax: 020 8971 7799
 Email: design@peldonrose.com
 info@peldonrose.com

CLIENT
BACE

PROJECT
 16 GREAT JAMES STREET
 LONDON
 WC1N 3DP

TITLE
 GROUND FLOOR
 EXISTING & PROPOSED
 DEMOLITION: PLAN

DATE	SHEET	DRAWN BY	
03.02.2015	A1	KS	
SCALE	FILE REF.	CHECKED BY	
1:50 @ A1 / 1:100 @ A3	/	-	
DRAWING NUMBER	FLOOR/TYPE	NUMBER	REVISION
EN1769-PL	00	05	/

This drawing is produced under copyright and at no time should this drawing be reproduced in whole or in part without the permission of Peldon Rose Limited.
 0 1 2 3 4 5 6 7 8 9