


NOTE
This drawing is not to be installed.
The general contractor is to notify Peldon Rose Limited of any discrepancies or variations relating to setting out prior to manufacturing and construction.
The general contractor is to ensure that all work is carried out in accordance with the design intent and is appropriate for the environment in which it is to be installed.
All information is subject to statutory approval & site survey.
The general contractor is to notify Peldon Rose Limited in writing of all works that are required to be carried out prior to new works.

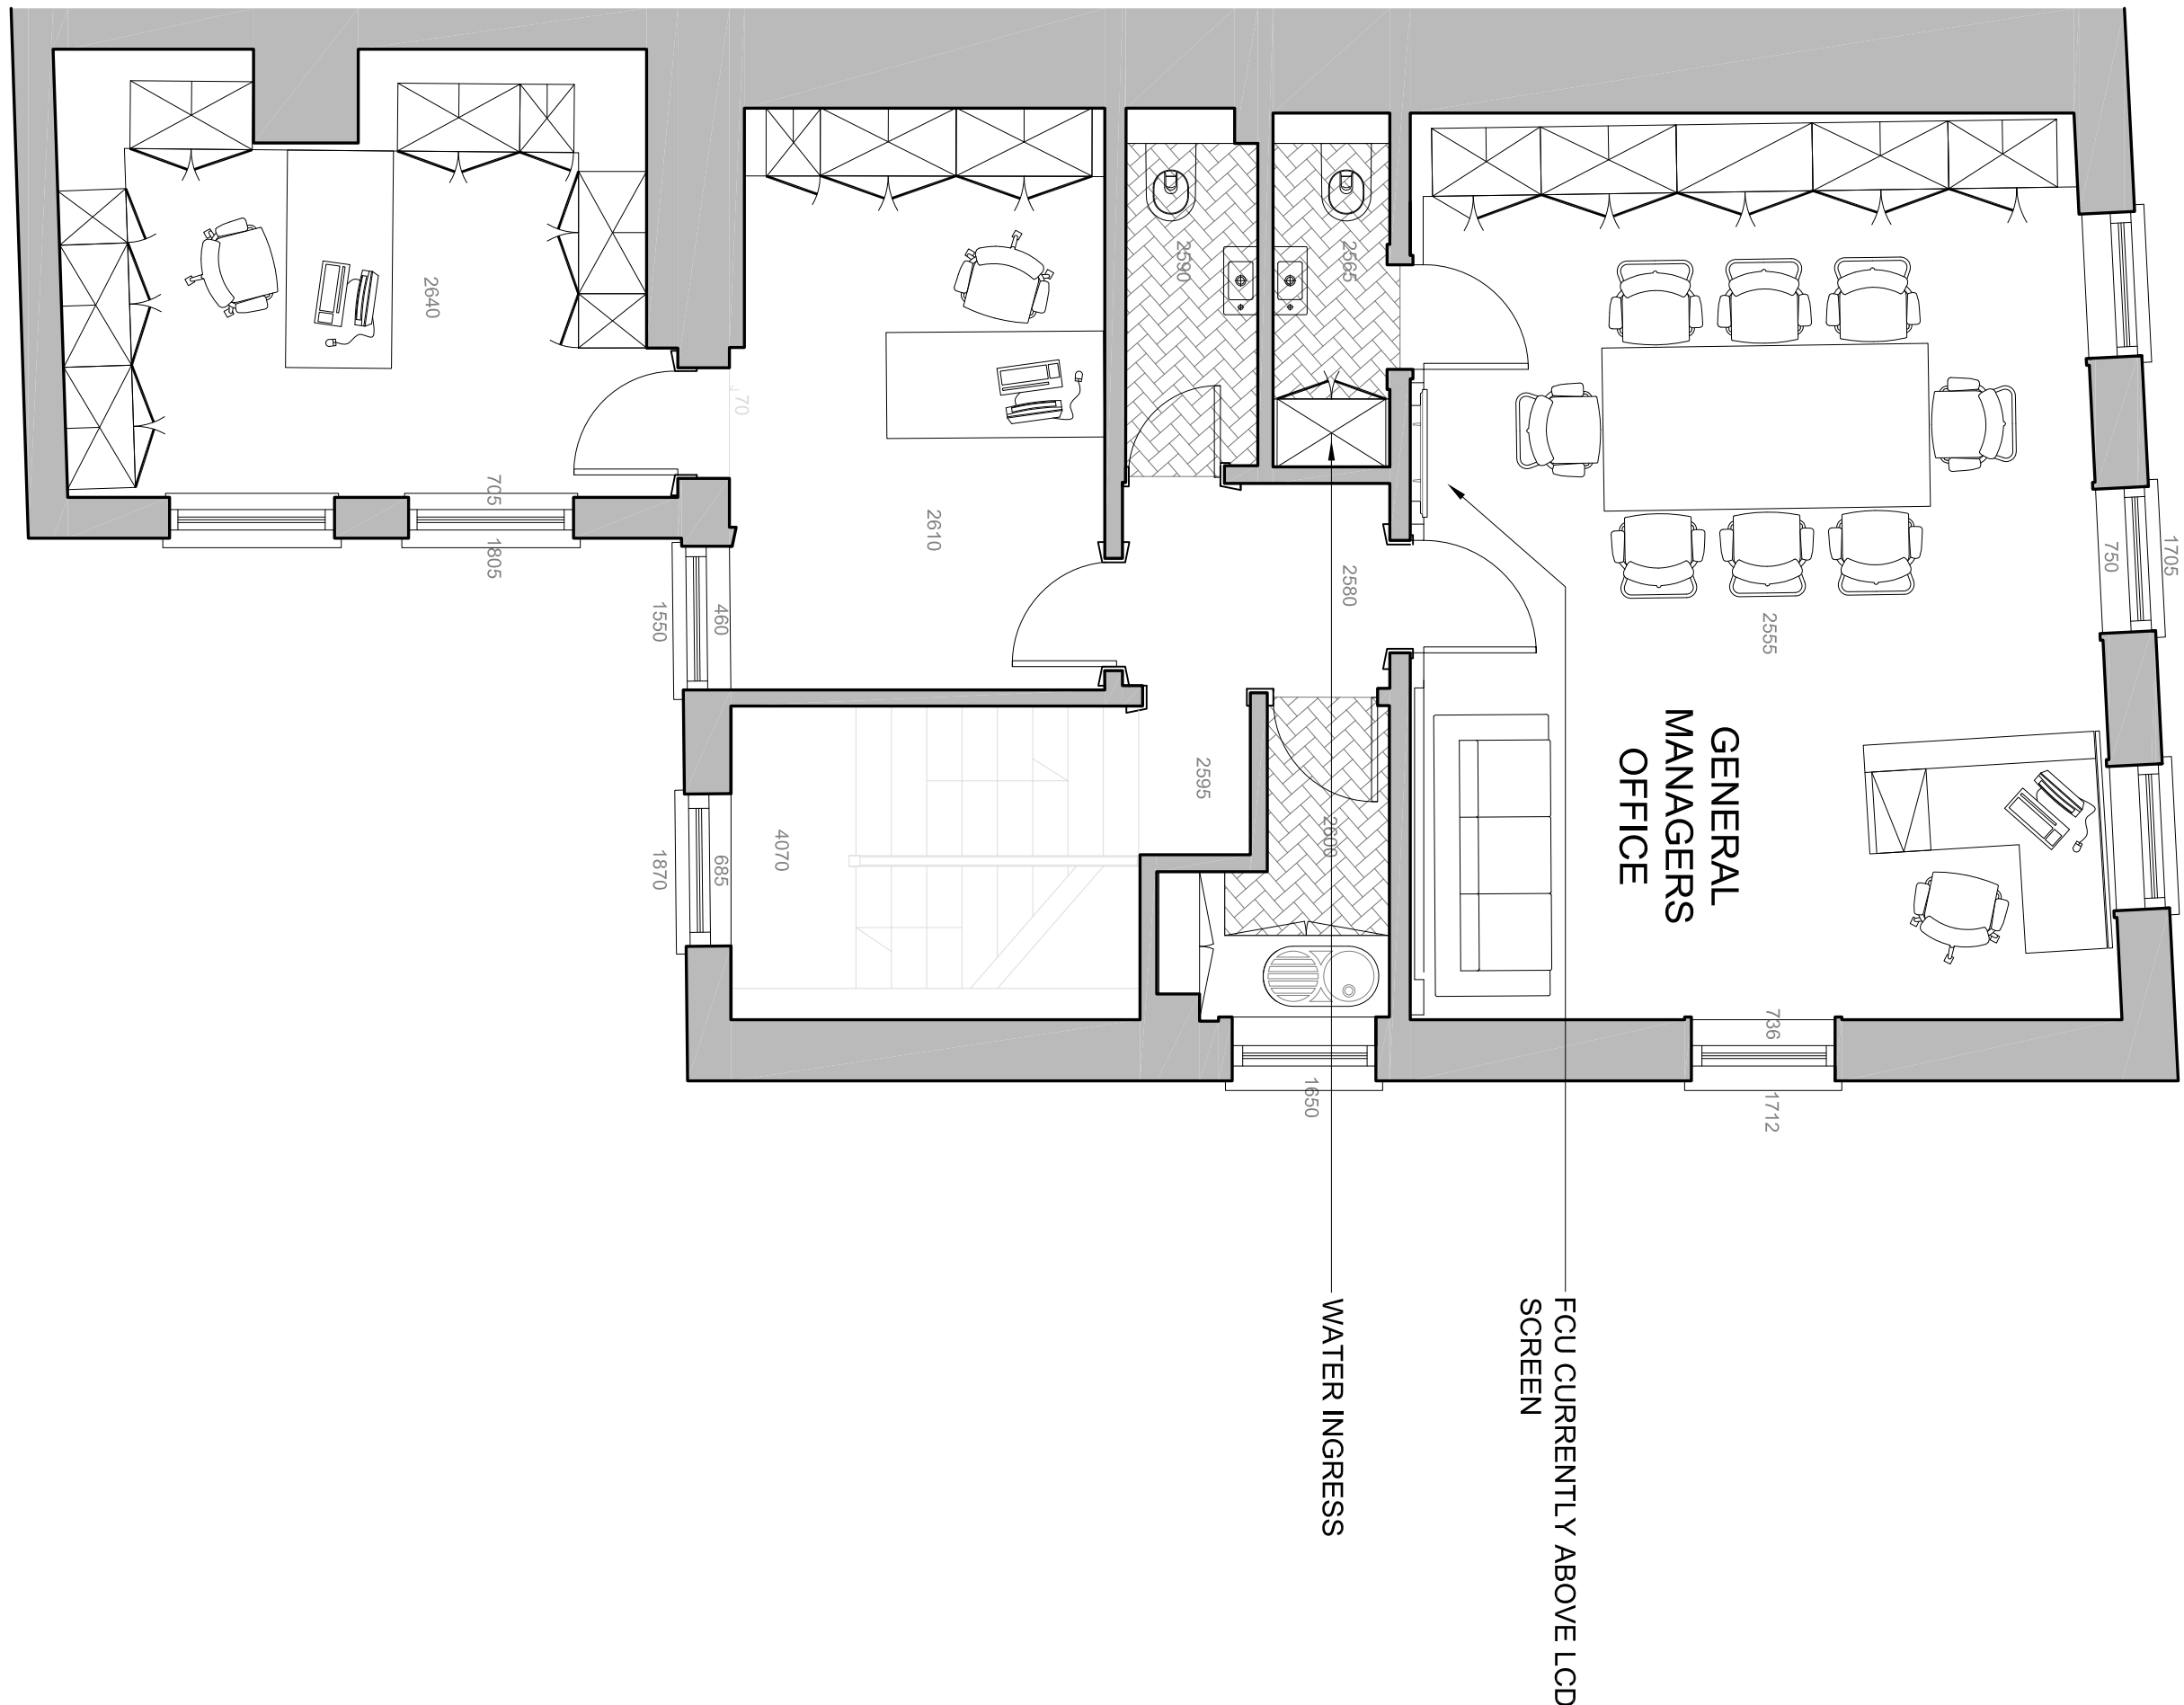

peldonrose
workplaceconsultants

Peldon Rose Limited
Staffing House, 42 Worpole Road, London
SW14 7JQ
Switchboard: 020 8971 7777
Fax: 020 8971 7799
Email: design@peldonrose.com
peldonrose.com

CLIENT
BACE

PROJECT
16 GREAT JAMES STREET
LONDON
WC1N 3DP

TITLE
THIRD FLOOR
PROPOSED GENERAL
ARRANGEMENT: PLAN

DATE	SHEET	DRAWN BY
03.02.2015	A1	KS
SCALE	FILE REF.	CHECKED BY
1:50 @ A1 / 1:100 @ A3	/	-

DRAWING NUMBER	FLOOR/TYPE	NUMBER	REVISION
EN1769-PL	03	01	/

This drawing is protected under copyright and all in part should this drawing be reproduced in whole or in part without the permission of Peldon Rose Limited.
© COPYRIGHT
0 1 2 3 4 5 6 7 8 9