



NOTE
 The general contractor is to notify Peldon Rose Limited of any discrepancies or variations relating to setting out prior to manufacturing and construction. The general contractor is to carry out checks and ensure that design intent can be met and is responsible for environment in which it is to be installed.
 All information is subject to statutory approval & site survey.
 The general contractor is to notify Peldon Rose Limited in writing of all works that are required to be carried out prior to new works.

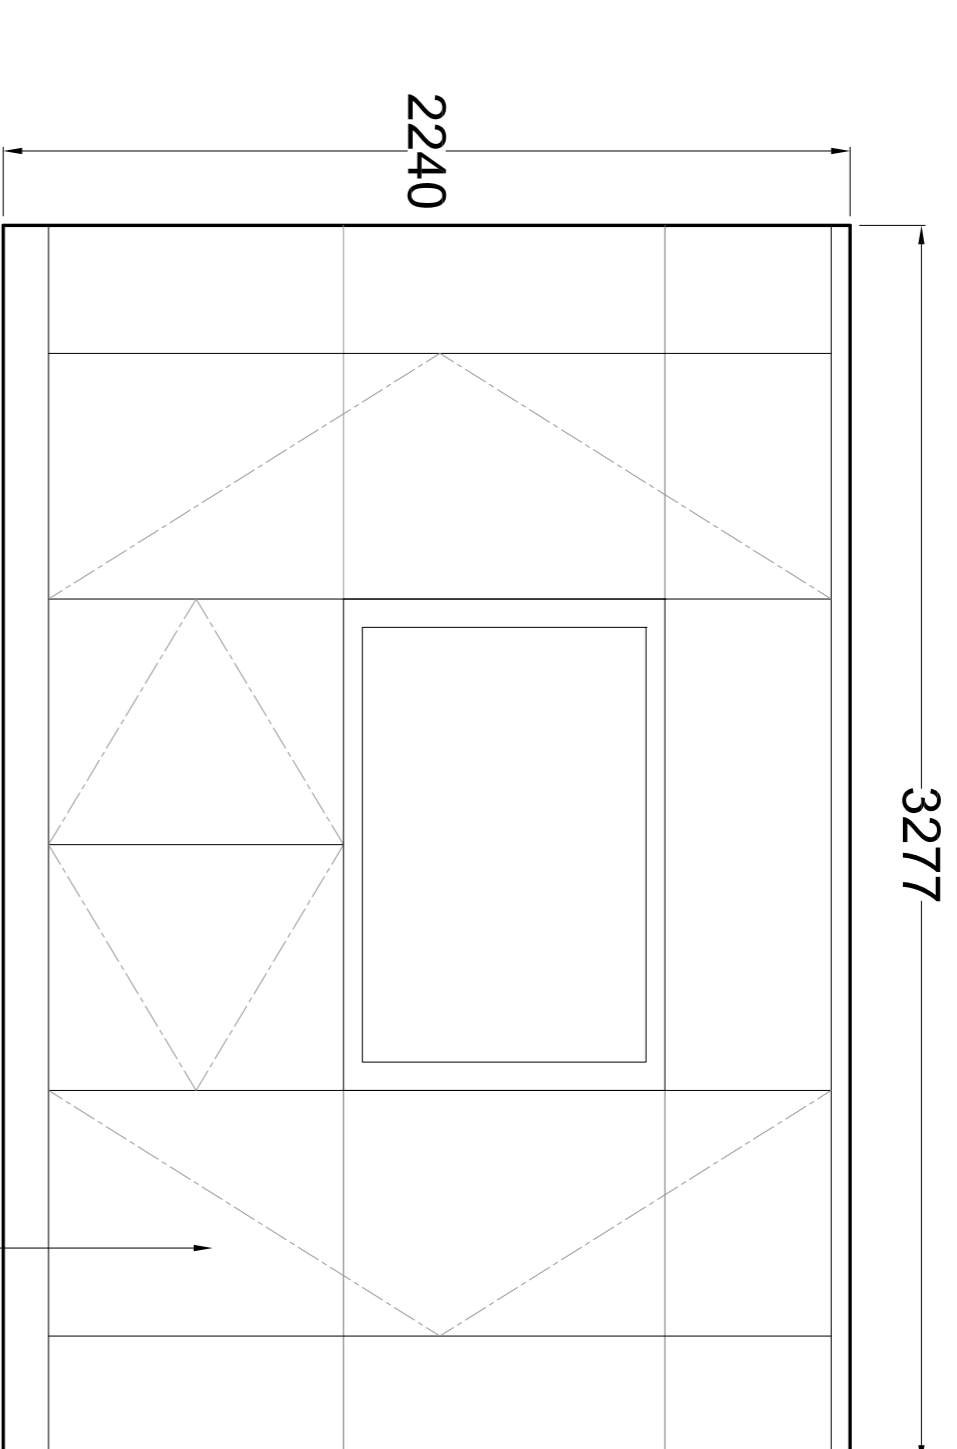

ELEVATION 1

Scale: 1:20 @ A1

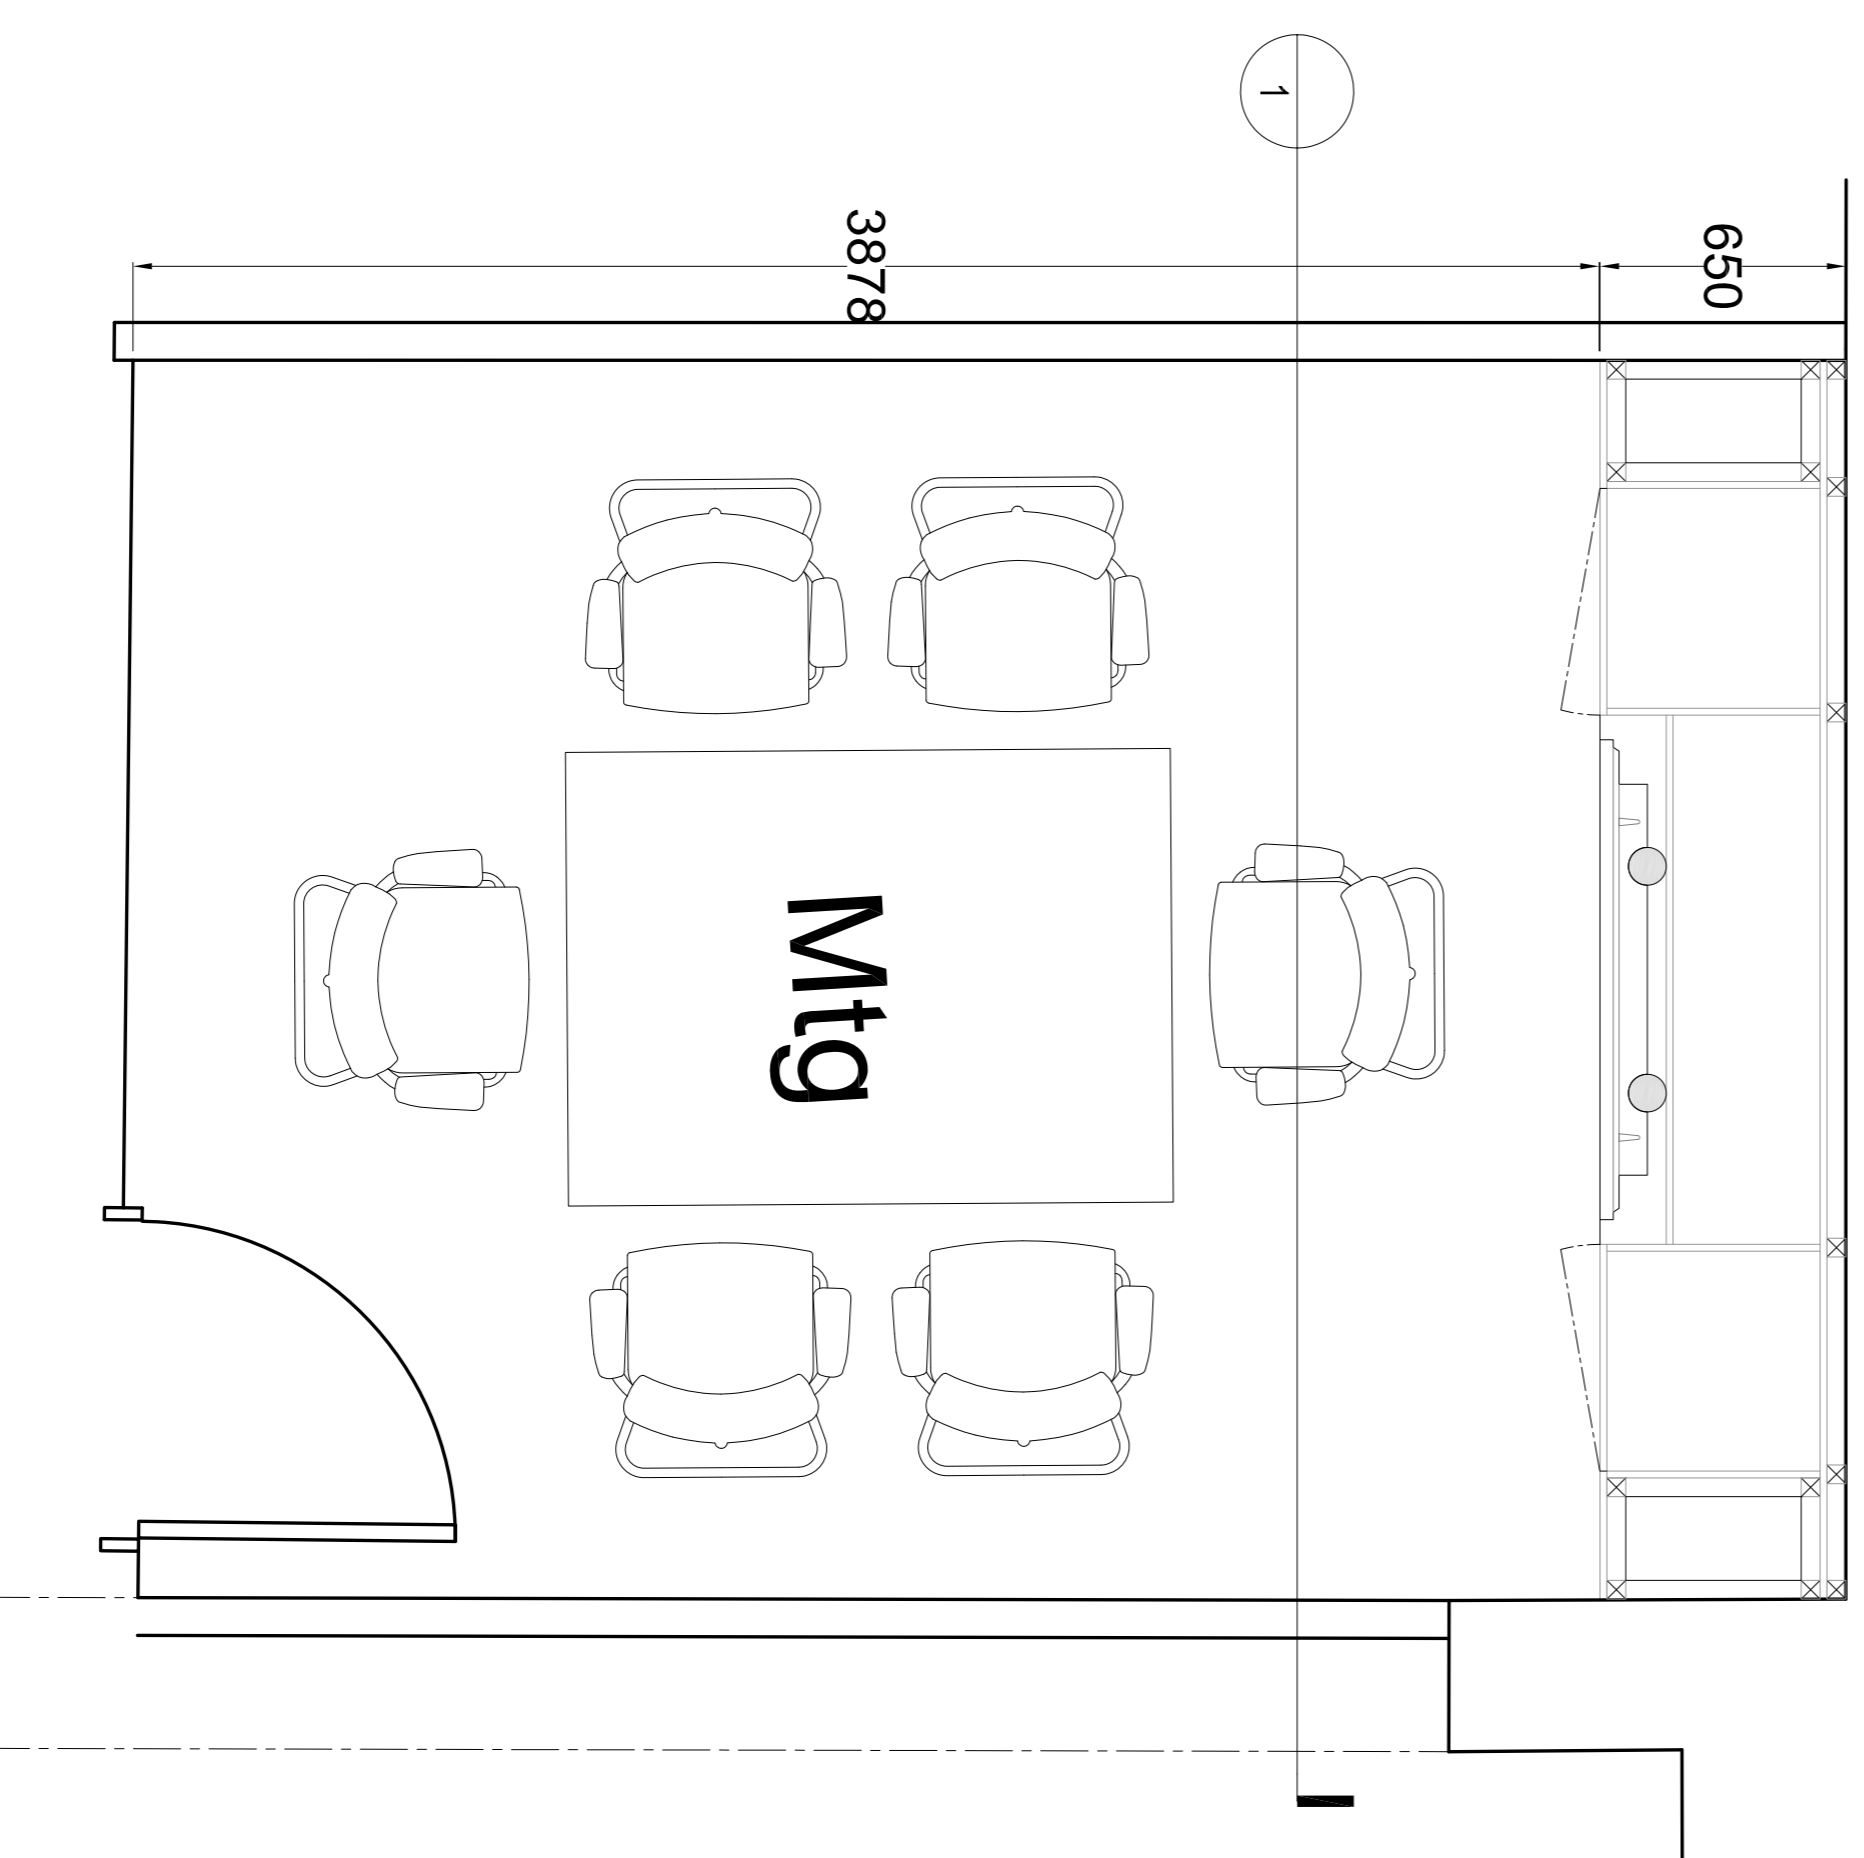

PLAN - LOWER GROUND MEETING ROOM

Scale: 1:20 @ A1

FINISHES	
1.	Walnut Veneer (to match Furniture)

REV	DATE	DESCRIPTION	BY	CHK
/	04.02.15	Submitted FOR PLANNING	ks	

FOR PLANNING



Peldon Rose Limited
 Spring House, 42 Woopie Road, London
 SW14 8JH
 Telephone: 020 8971 7777
 Fax: 020 8971 7799
 Email: design@peldonrose.com
 info@peldonrose.com

CLIENT
BACE

PROJECT
 16 GREAT JAMES STREET
 LONDON
 WC1N 3DP

TITLE
 LOWER GROUND FLOOR
 PROPOSED MEETING ROOM:
 PLAN & ELEVATION

DATE	SHEET	DRAWN BY	
03.02.2015	A1	KS	
SCALE	FILE REF.	CHECKED BY	
1:20 @ A1	/	-	
DRAWING NUMBER	FLOOR/TYPE	NUMBER	REVISION
EN1789-PL	10	02	/

This drawing is produced under copyright and at no time should this drawing be reproduced in whole or in part without the permission of Peldon Rose Limited
 © COPYRIGHT