
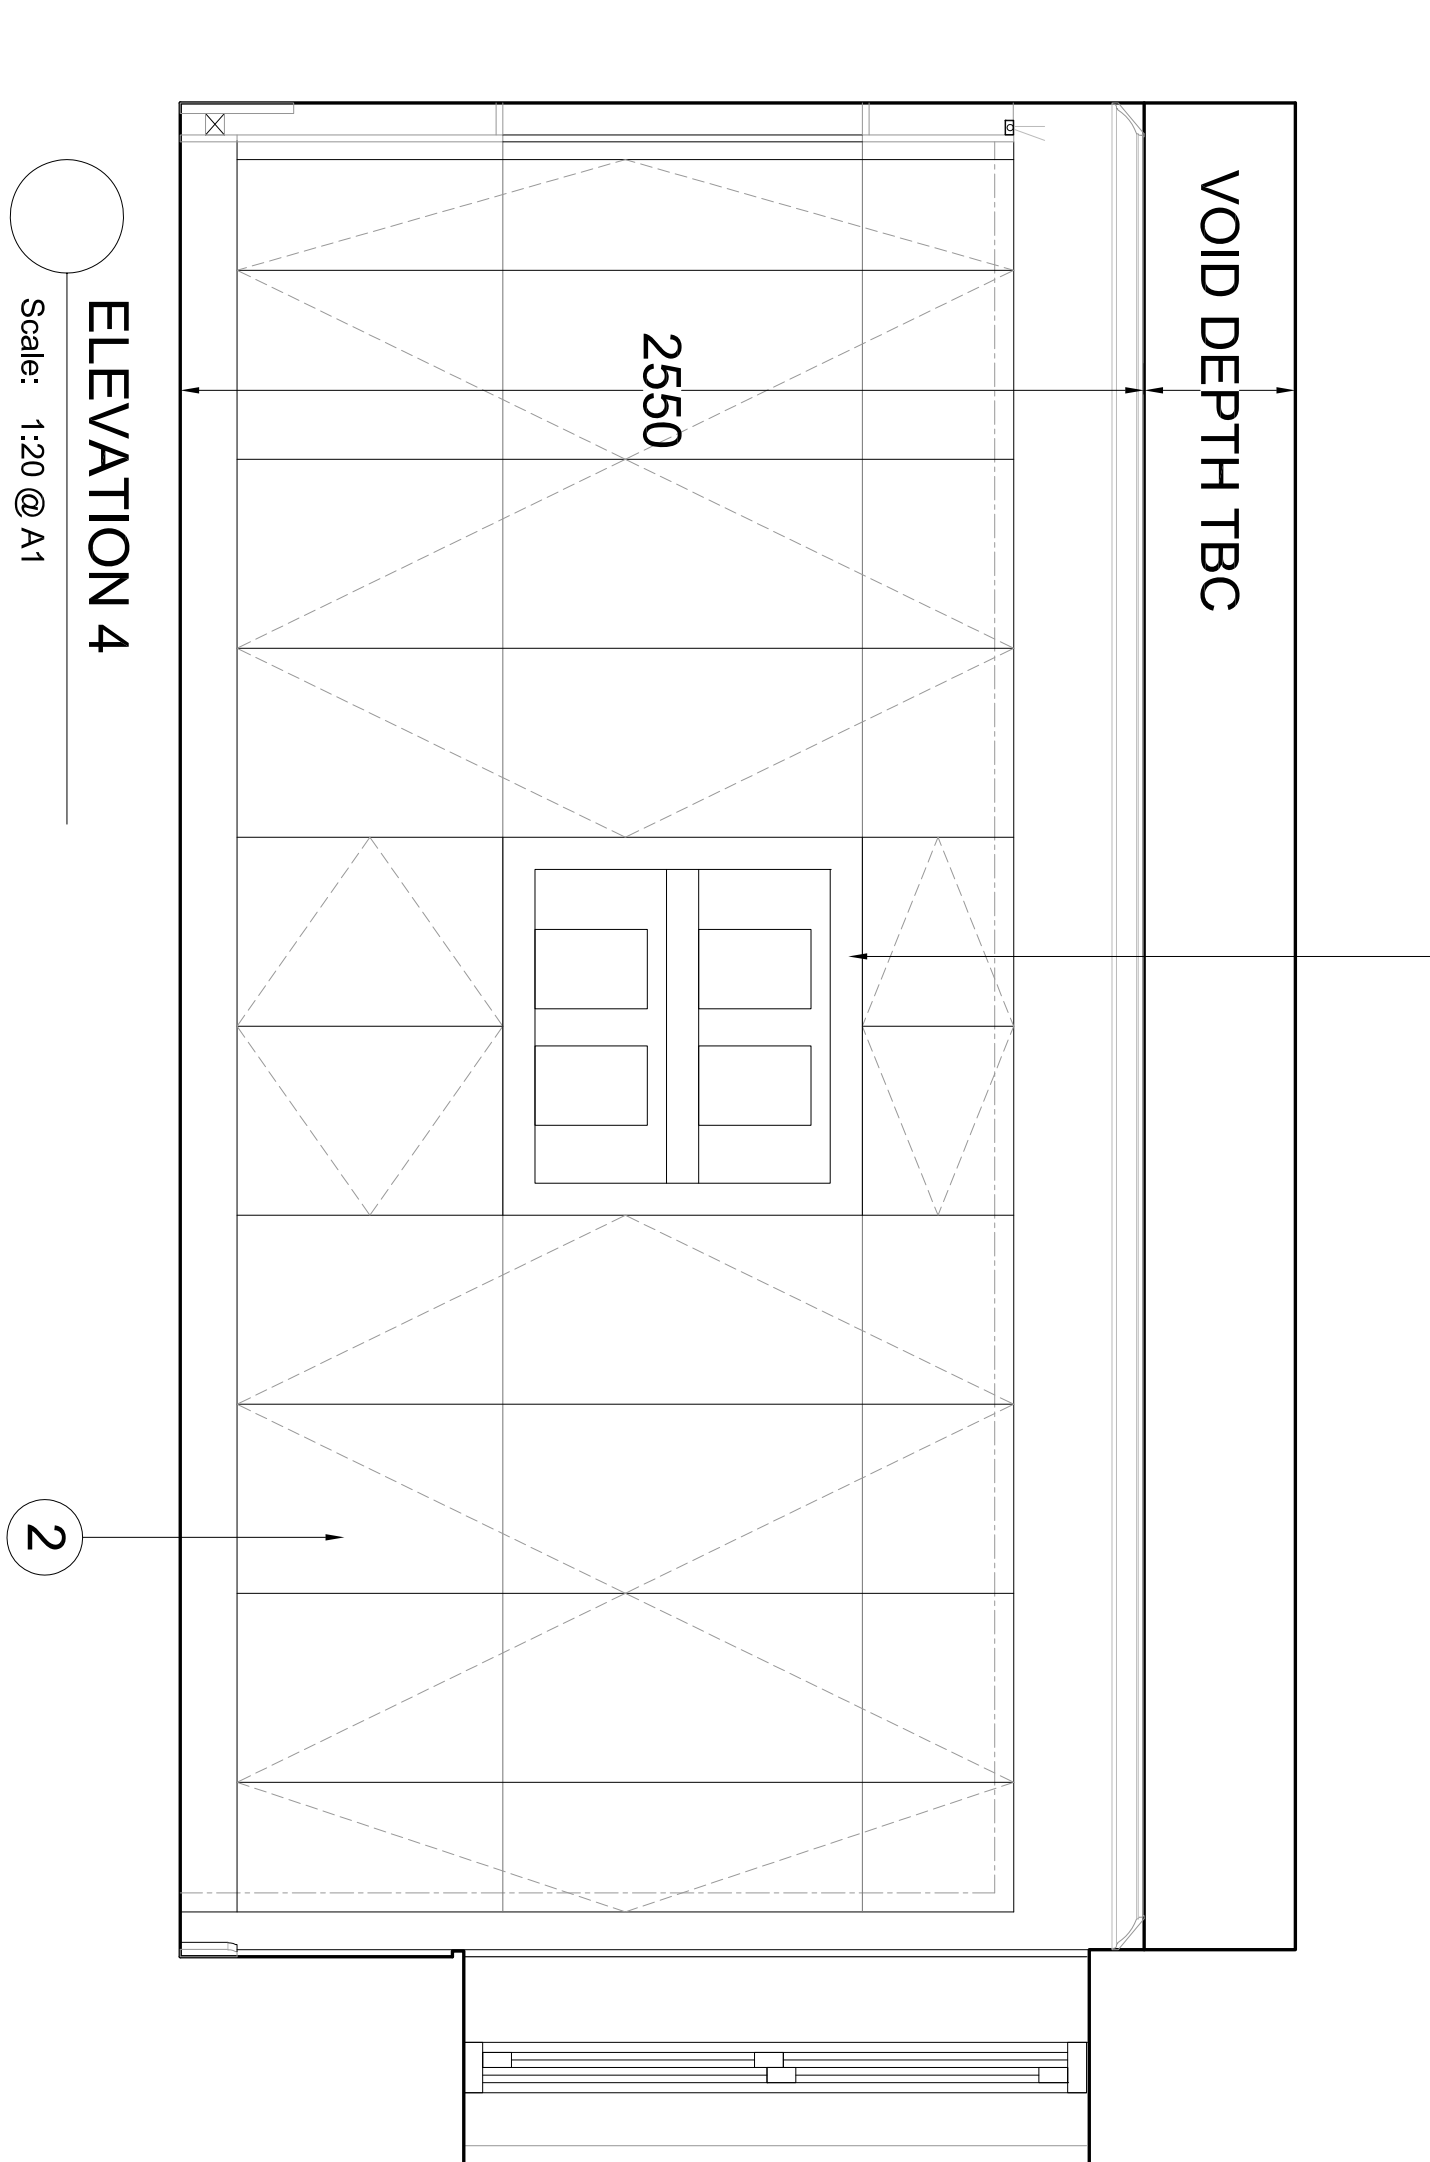
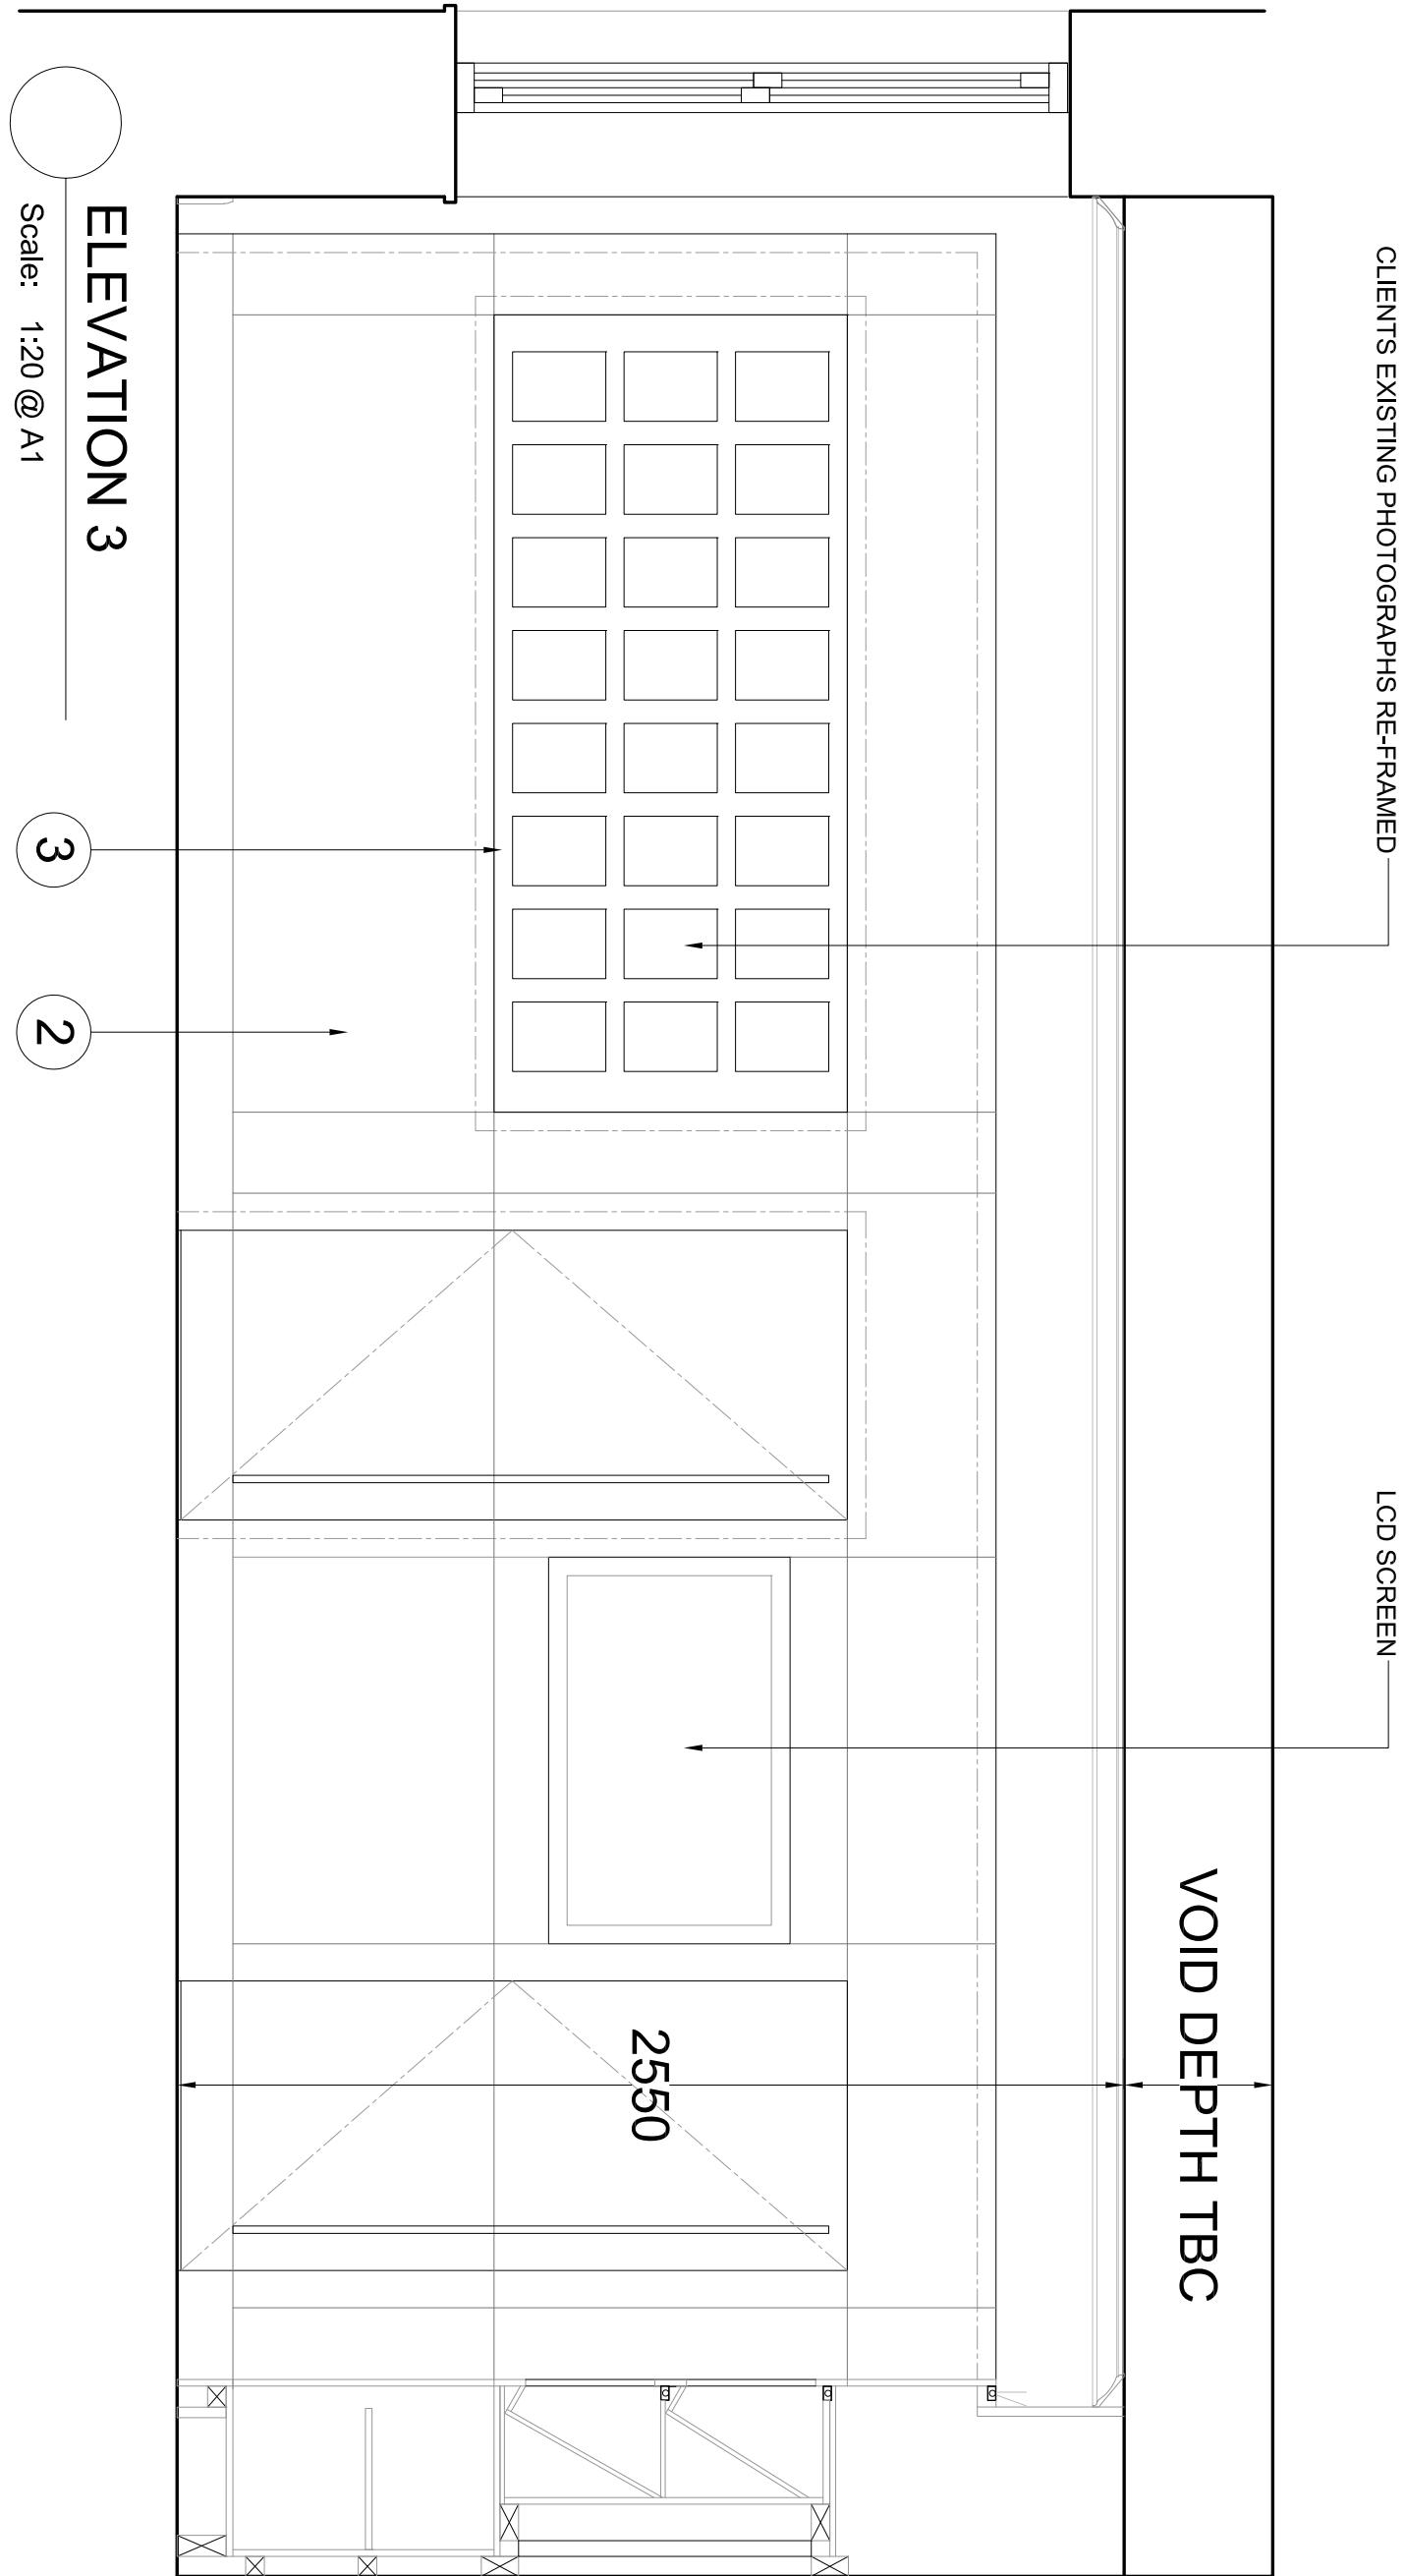
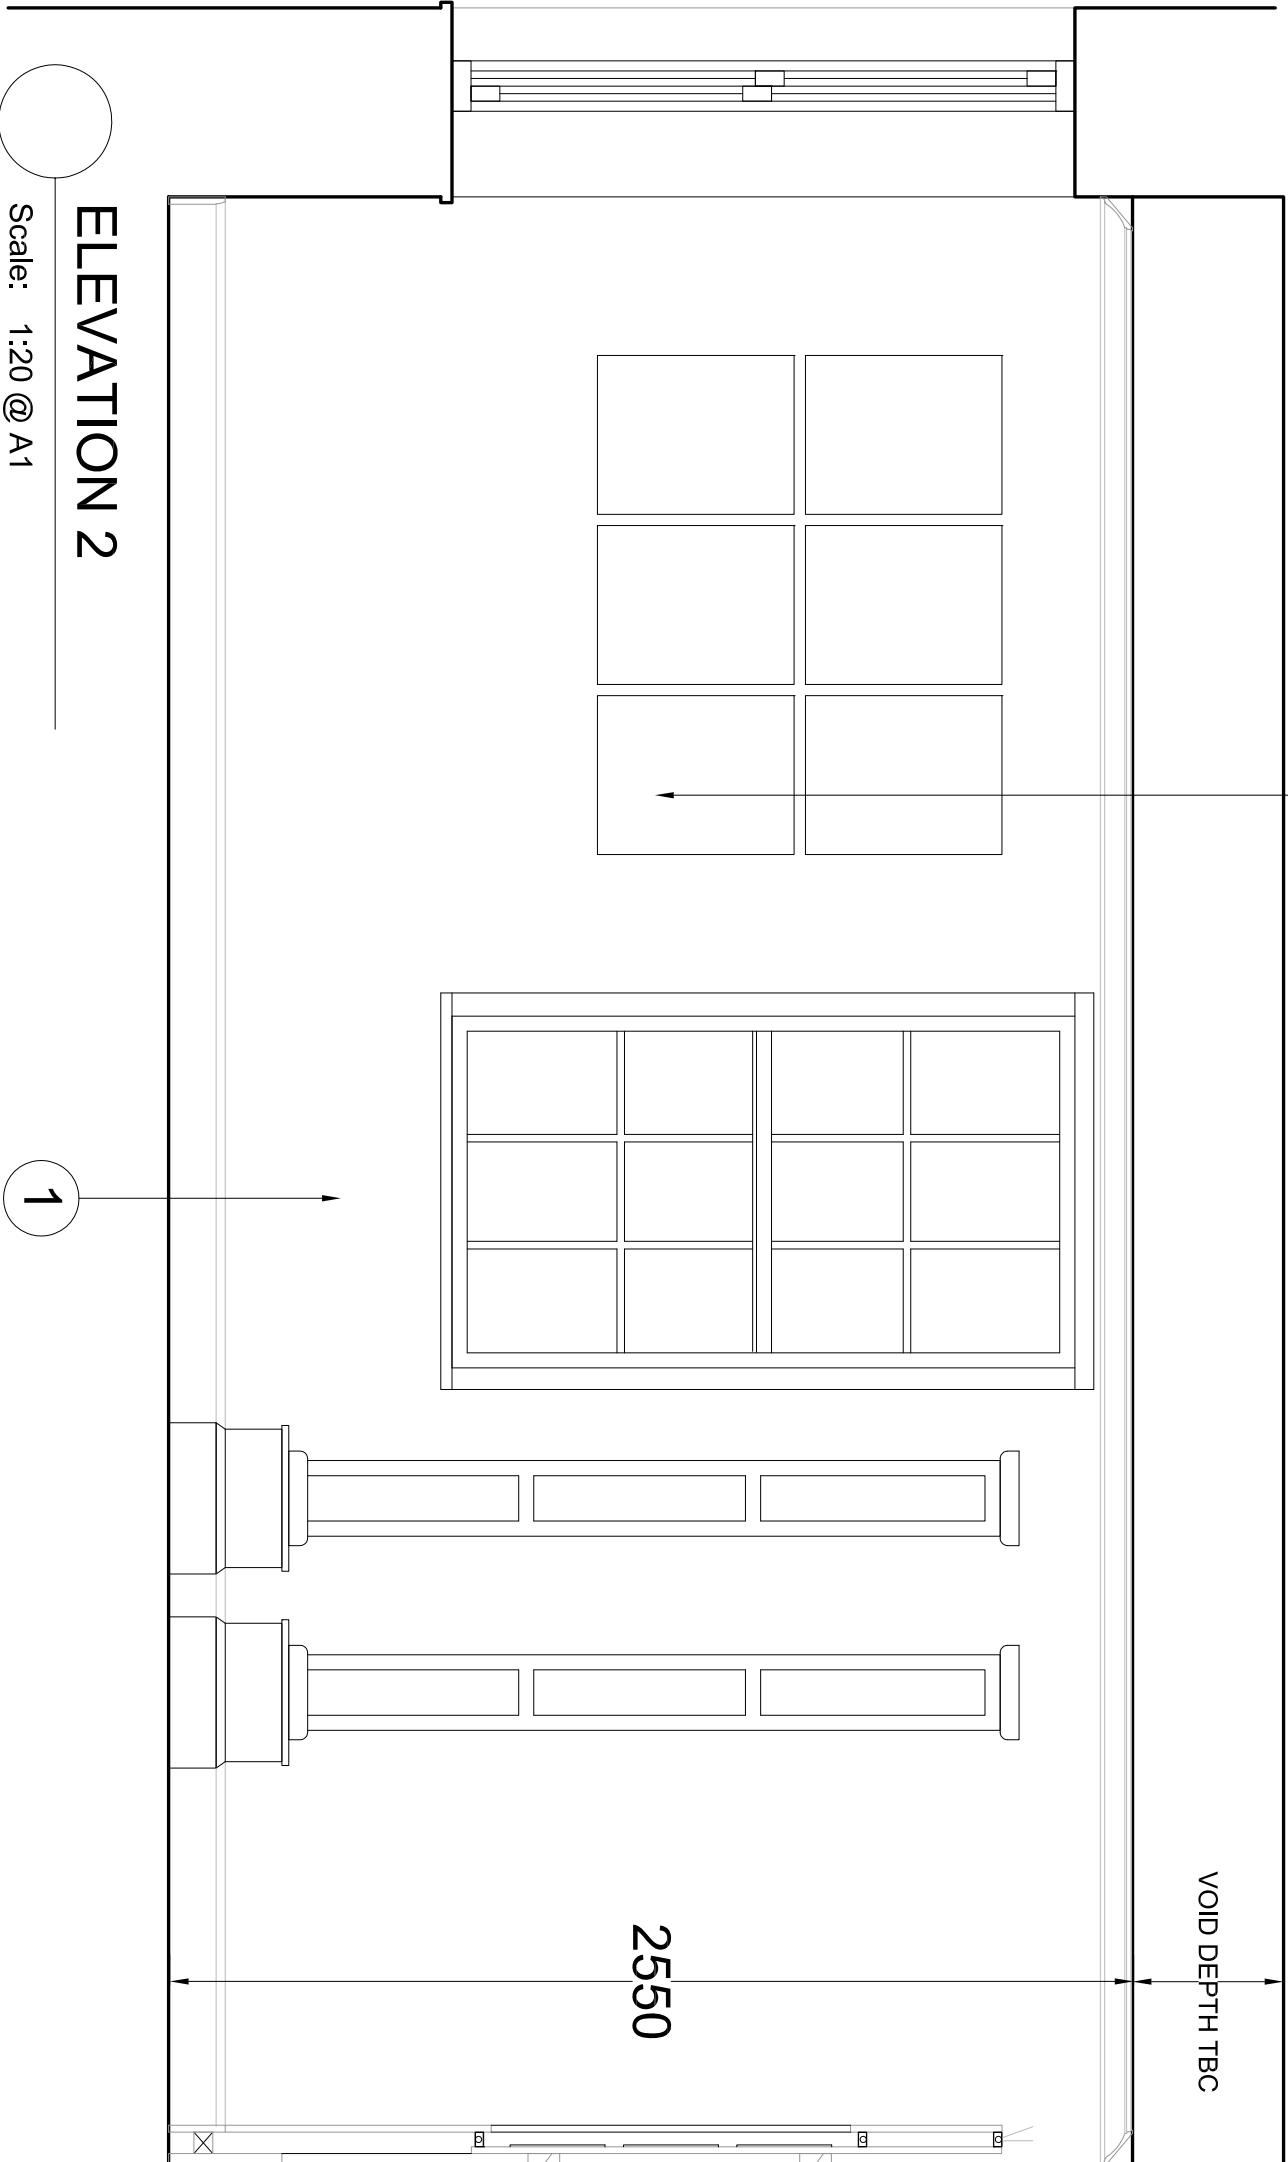


NOTE

This drawing is not to be scaled.
The general contractor shall be notified of any discrepancies or variations relating to manufacturing and construction.
The general contractor is to supply and install all materials and fixtures shown on this drawing. The general contractor shall be responsible for ensuring that all materials and fixtures are of the highest quality and are suitable for the intended use.
All information is subject to statutory approval & site survey.
The general contractor is to notify Peldon Rose Limited in writing of all variations and is required to be carried out prior to any work.

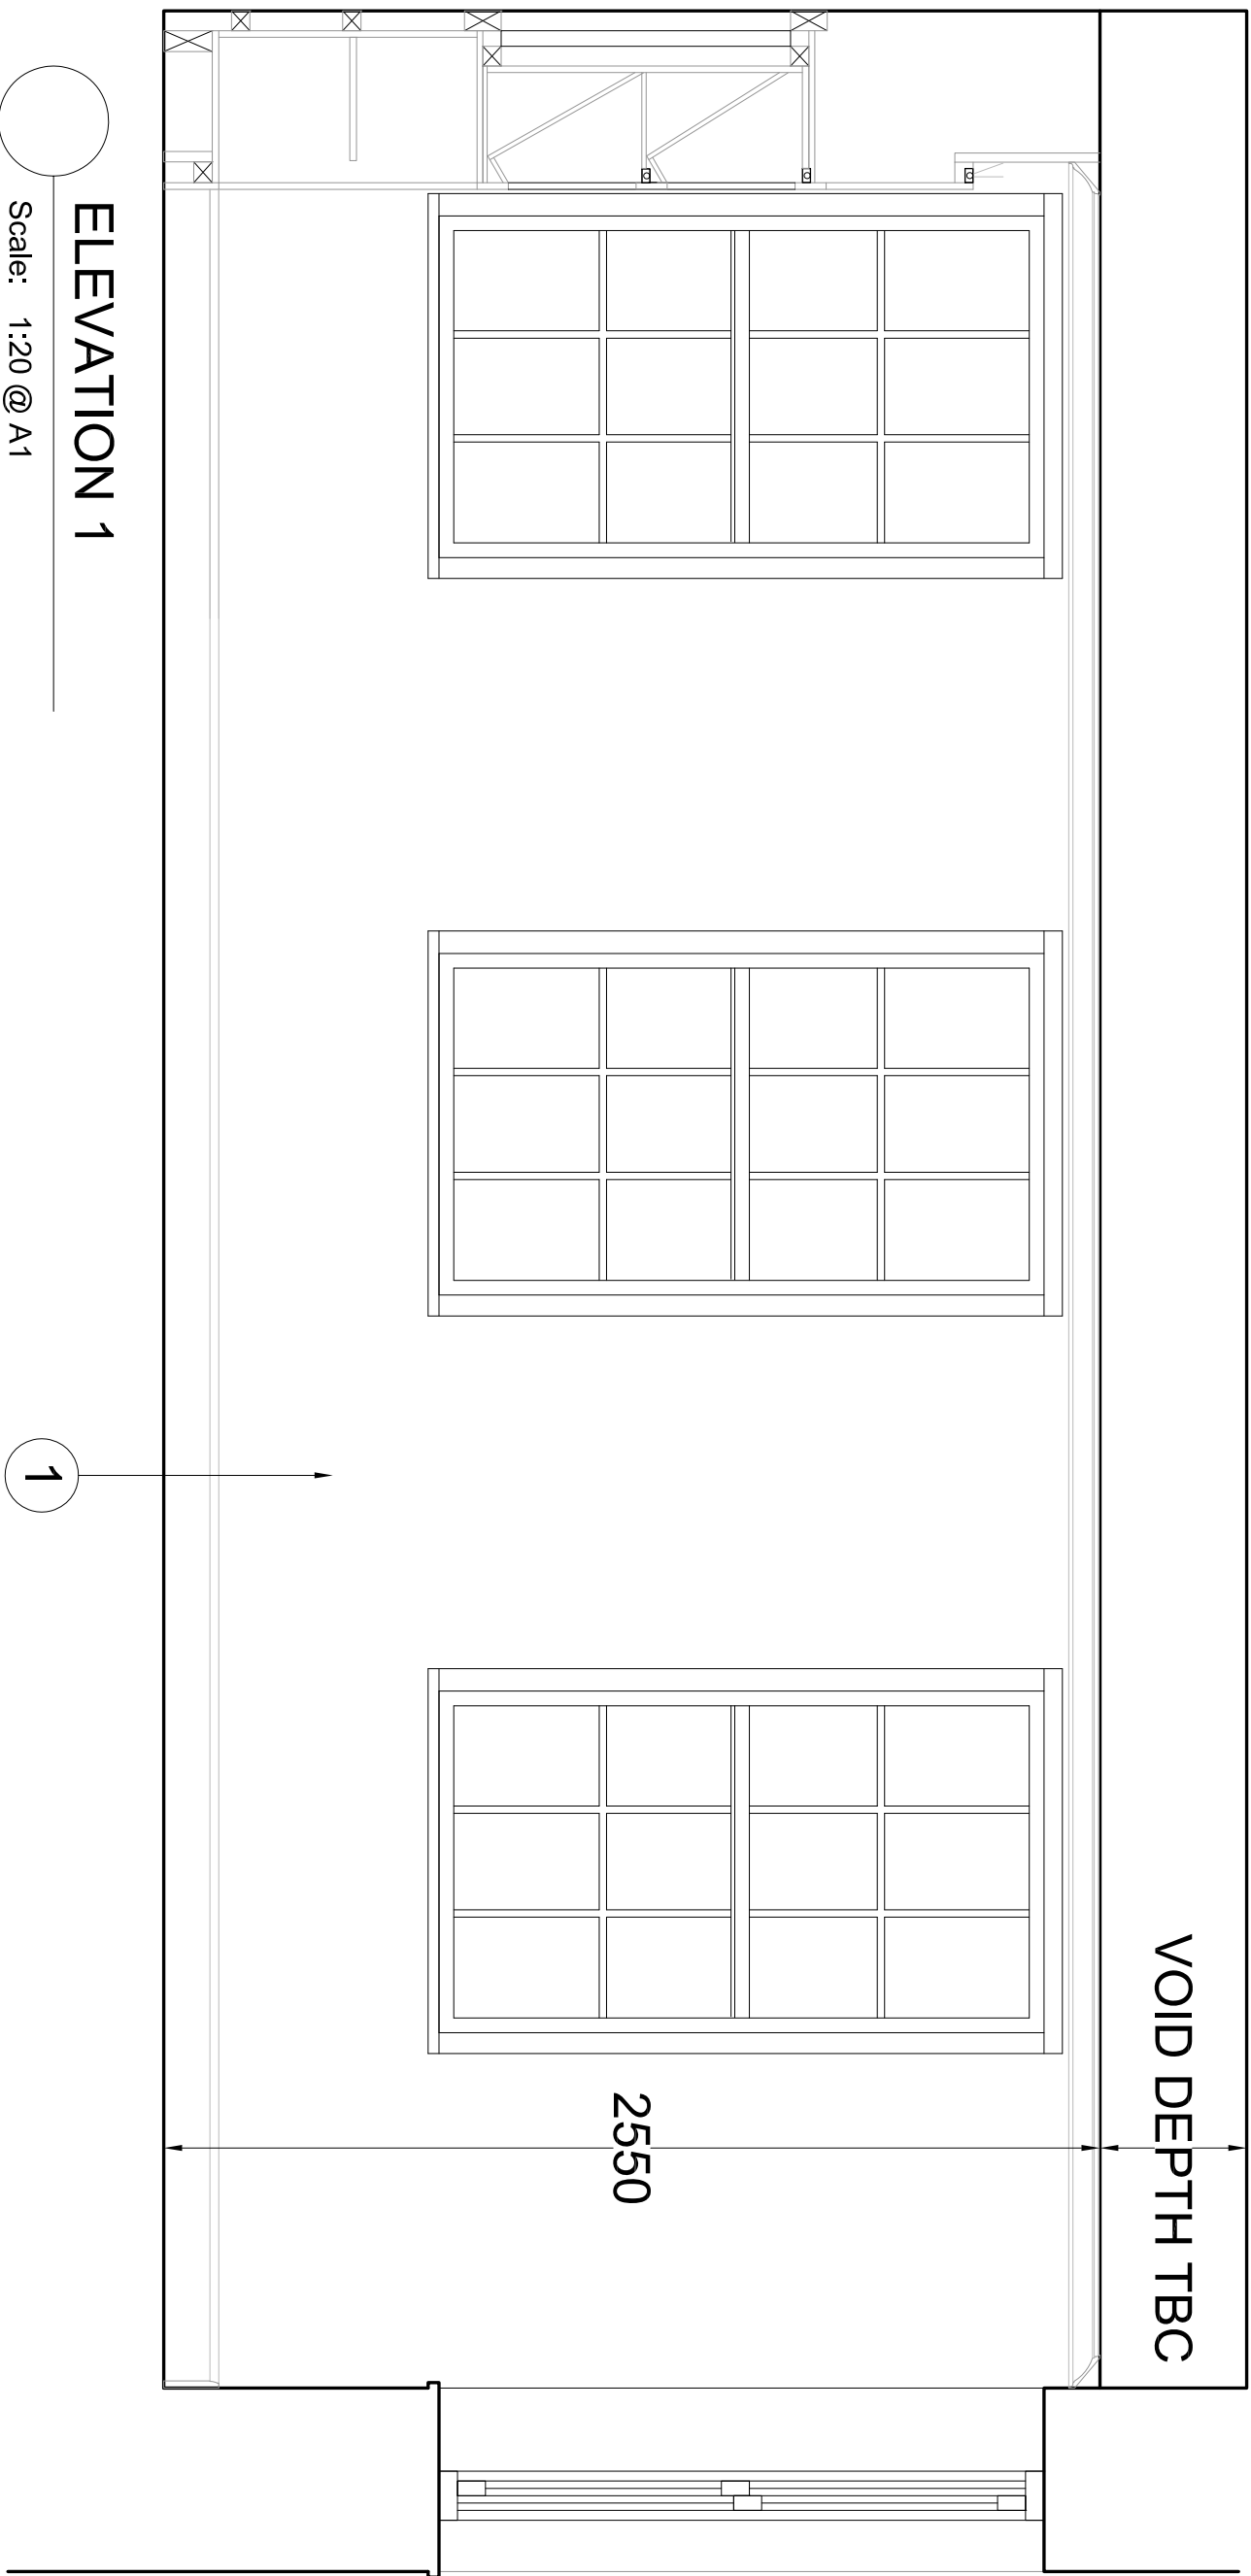

- FINISHES**
1. Fabric Backed Wall Vinyl
 2. Walnut Veneer (to match Furniture)
 3. High Gloss Lacquer - Light Grey

DRAWING STATUS			
REV	DATE	DESCRIPTION	BY
1	06/02/15	Submitted FOR PLANNING	ks

peldonrose
workplaceconsultants

Peldon Rose Limited
Sitting House, 42 Worpole Road, London
SW18 7TT
Switchboard: 020 8971 7777
Fax: 020 8971 7799
Email: design@peldonrose.com
peldonrose.com

CLIENT
BACE

PROJECT
16 GREAT JAMES STREET
LONDON
WC1N 3DP

TITLE
THIRD FLOOR
PROPOSED GM OFFICE:
ELEVATIONS

DATE	SHEET	DRAWN BY
03.02.2015	A1	ks
SCALE	FILE REF.	CHECKED BY
1:20 @ A1	/	-
DRAWING NUMBER		
PROJECT NUMBER	FLOOR/TYPE	NUMBER
EN1769-PL	10	04

This drawing is protected under copyright and at no time should this drawing be reproduced in whole or in part without the permission of Peldon Rose Limited
© COPYRIGHT