

NOTE

This drawing is not to be scaled.
The contractor is responsible for any discrepancies or variations relating to manufacturing and construction.
The contractor is responsible for any and all work required to install the design intent can be met and is appropriate for environment in which it is to be installed.

All information is subject to statutory approval & site survey.
The general contractor is to notify Peldon Rose Limited in writing of all work that are required to be carried out prior to their works.

1	06/02/15	Submitted FOR PLANNING	Is	
REV	DATE	DESCRIPTION	BY	CHK

DRAWING STATUS

FOR PLANNING

peldon**rose**
workplaceconsultants

Peldon Rose Limited
Starling House, 425 Worpole Road, London
SW16 2NU
Switchboard: 020 8971 7777
Fax: 020 8971 7799
Email: design@peldonrose.com
peldonrose.com

CLIENT
BACE

PROJECT
16 GREAT JAMES STREET
LONDON
WC1N 3DP

TITLE
THIRD FLOOR
PROPOSED TEA POINT:
PLAN & ELEVATION


DATE	SHEET	DRAWN BY
03.02.2015	A1	KS
SCALE	FILE REF.	CHECKED BY
1:20 @ A1	/	-

DRAWING NUMBER	FLOOR/TYPE	NUMBER	REVISION
EN1769-PL	11	02	/

This drawing is protected under copyright and at no time should this drawing be reproduced in whole or in part without the permission of Peldon Rose Limited


© COPYRIGHT

0 1 2 3 4 5 6 7 8 9

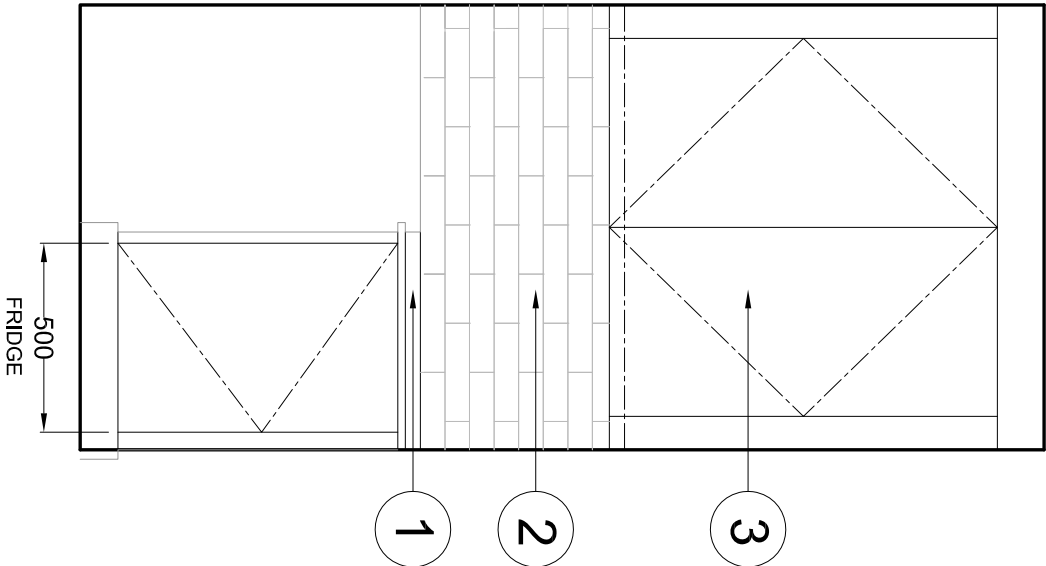


ELEVATION 1

Scale: 1:20 @ A1

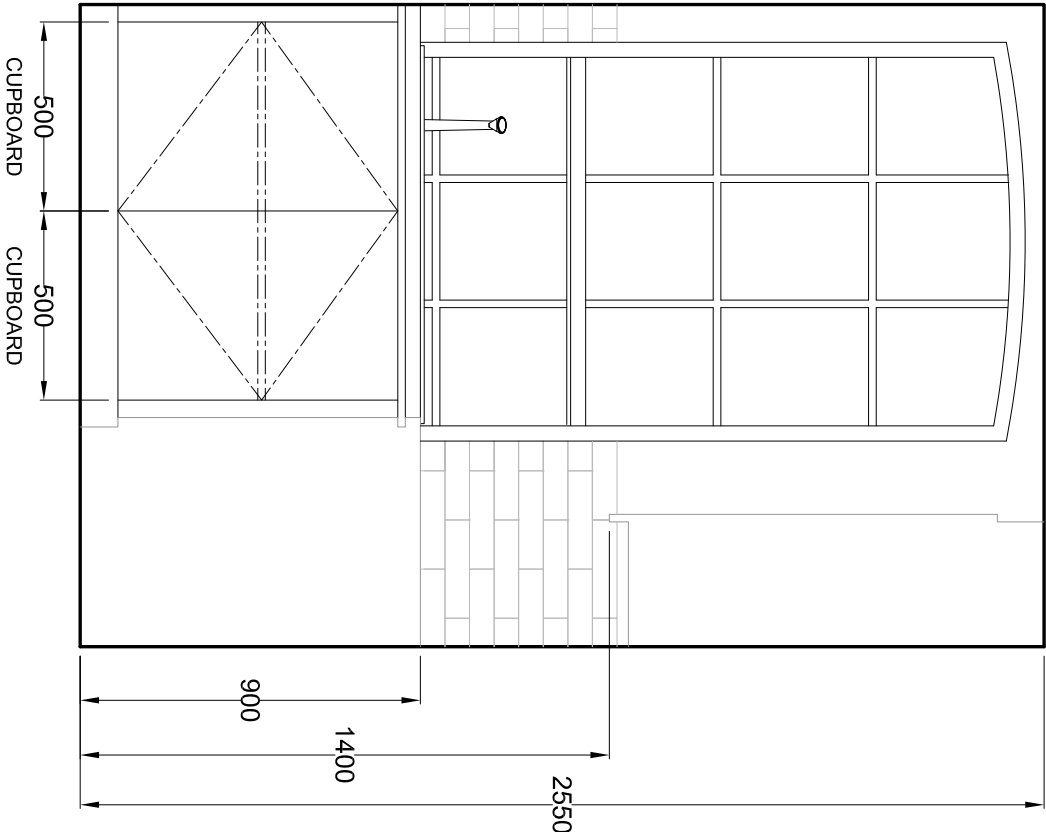

ELEVATION 2

Scale: 1:20 @ A1

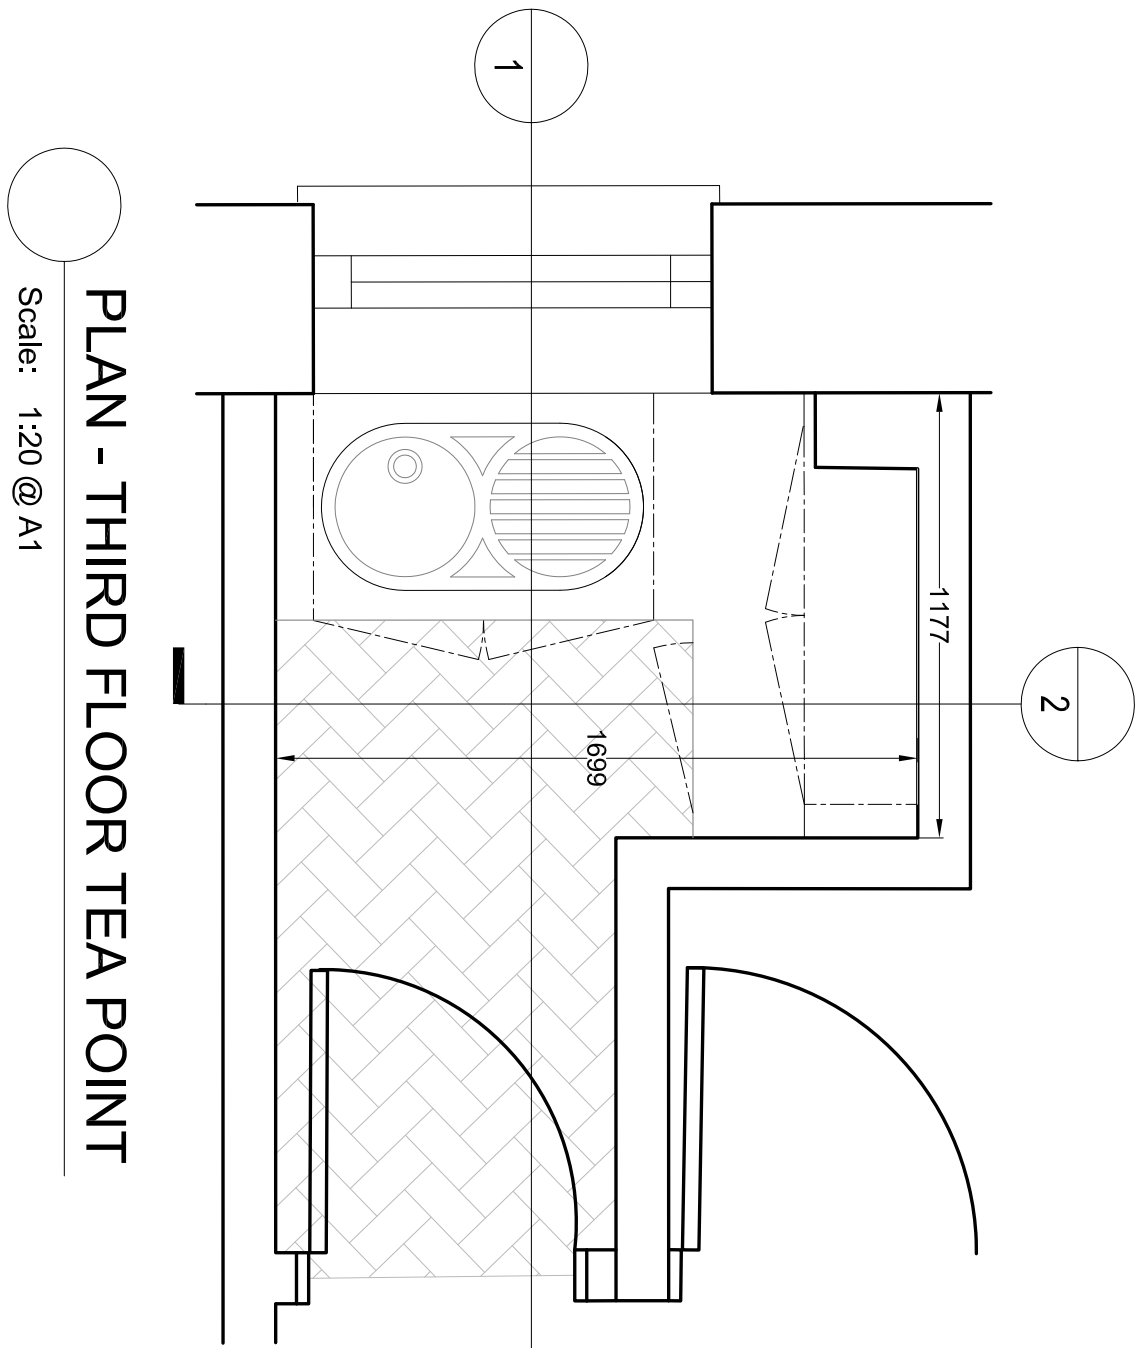

PLAN - THIRD FLOOR TEA POINT

Scale: 1:20 @ A1

FINISHES

- Worktop - Corian 'White Jasmine'
- Splashback - Craven Dunhill 'Raku' Bronze B231
- Cupboards - Vinyl wrapped gloss 'Cream'