





Existing section

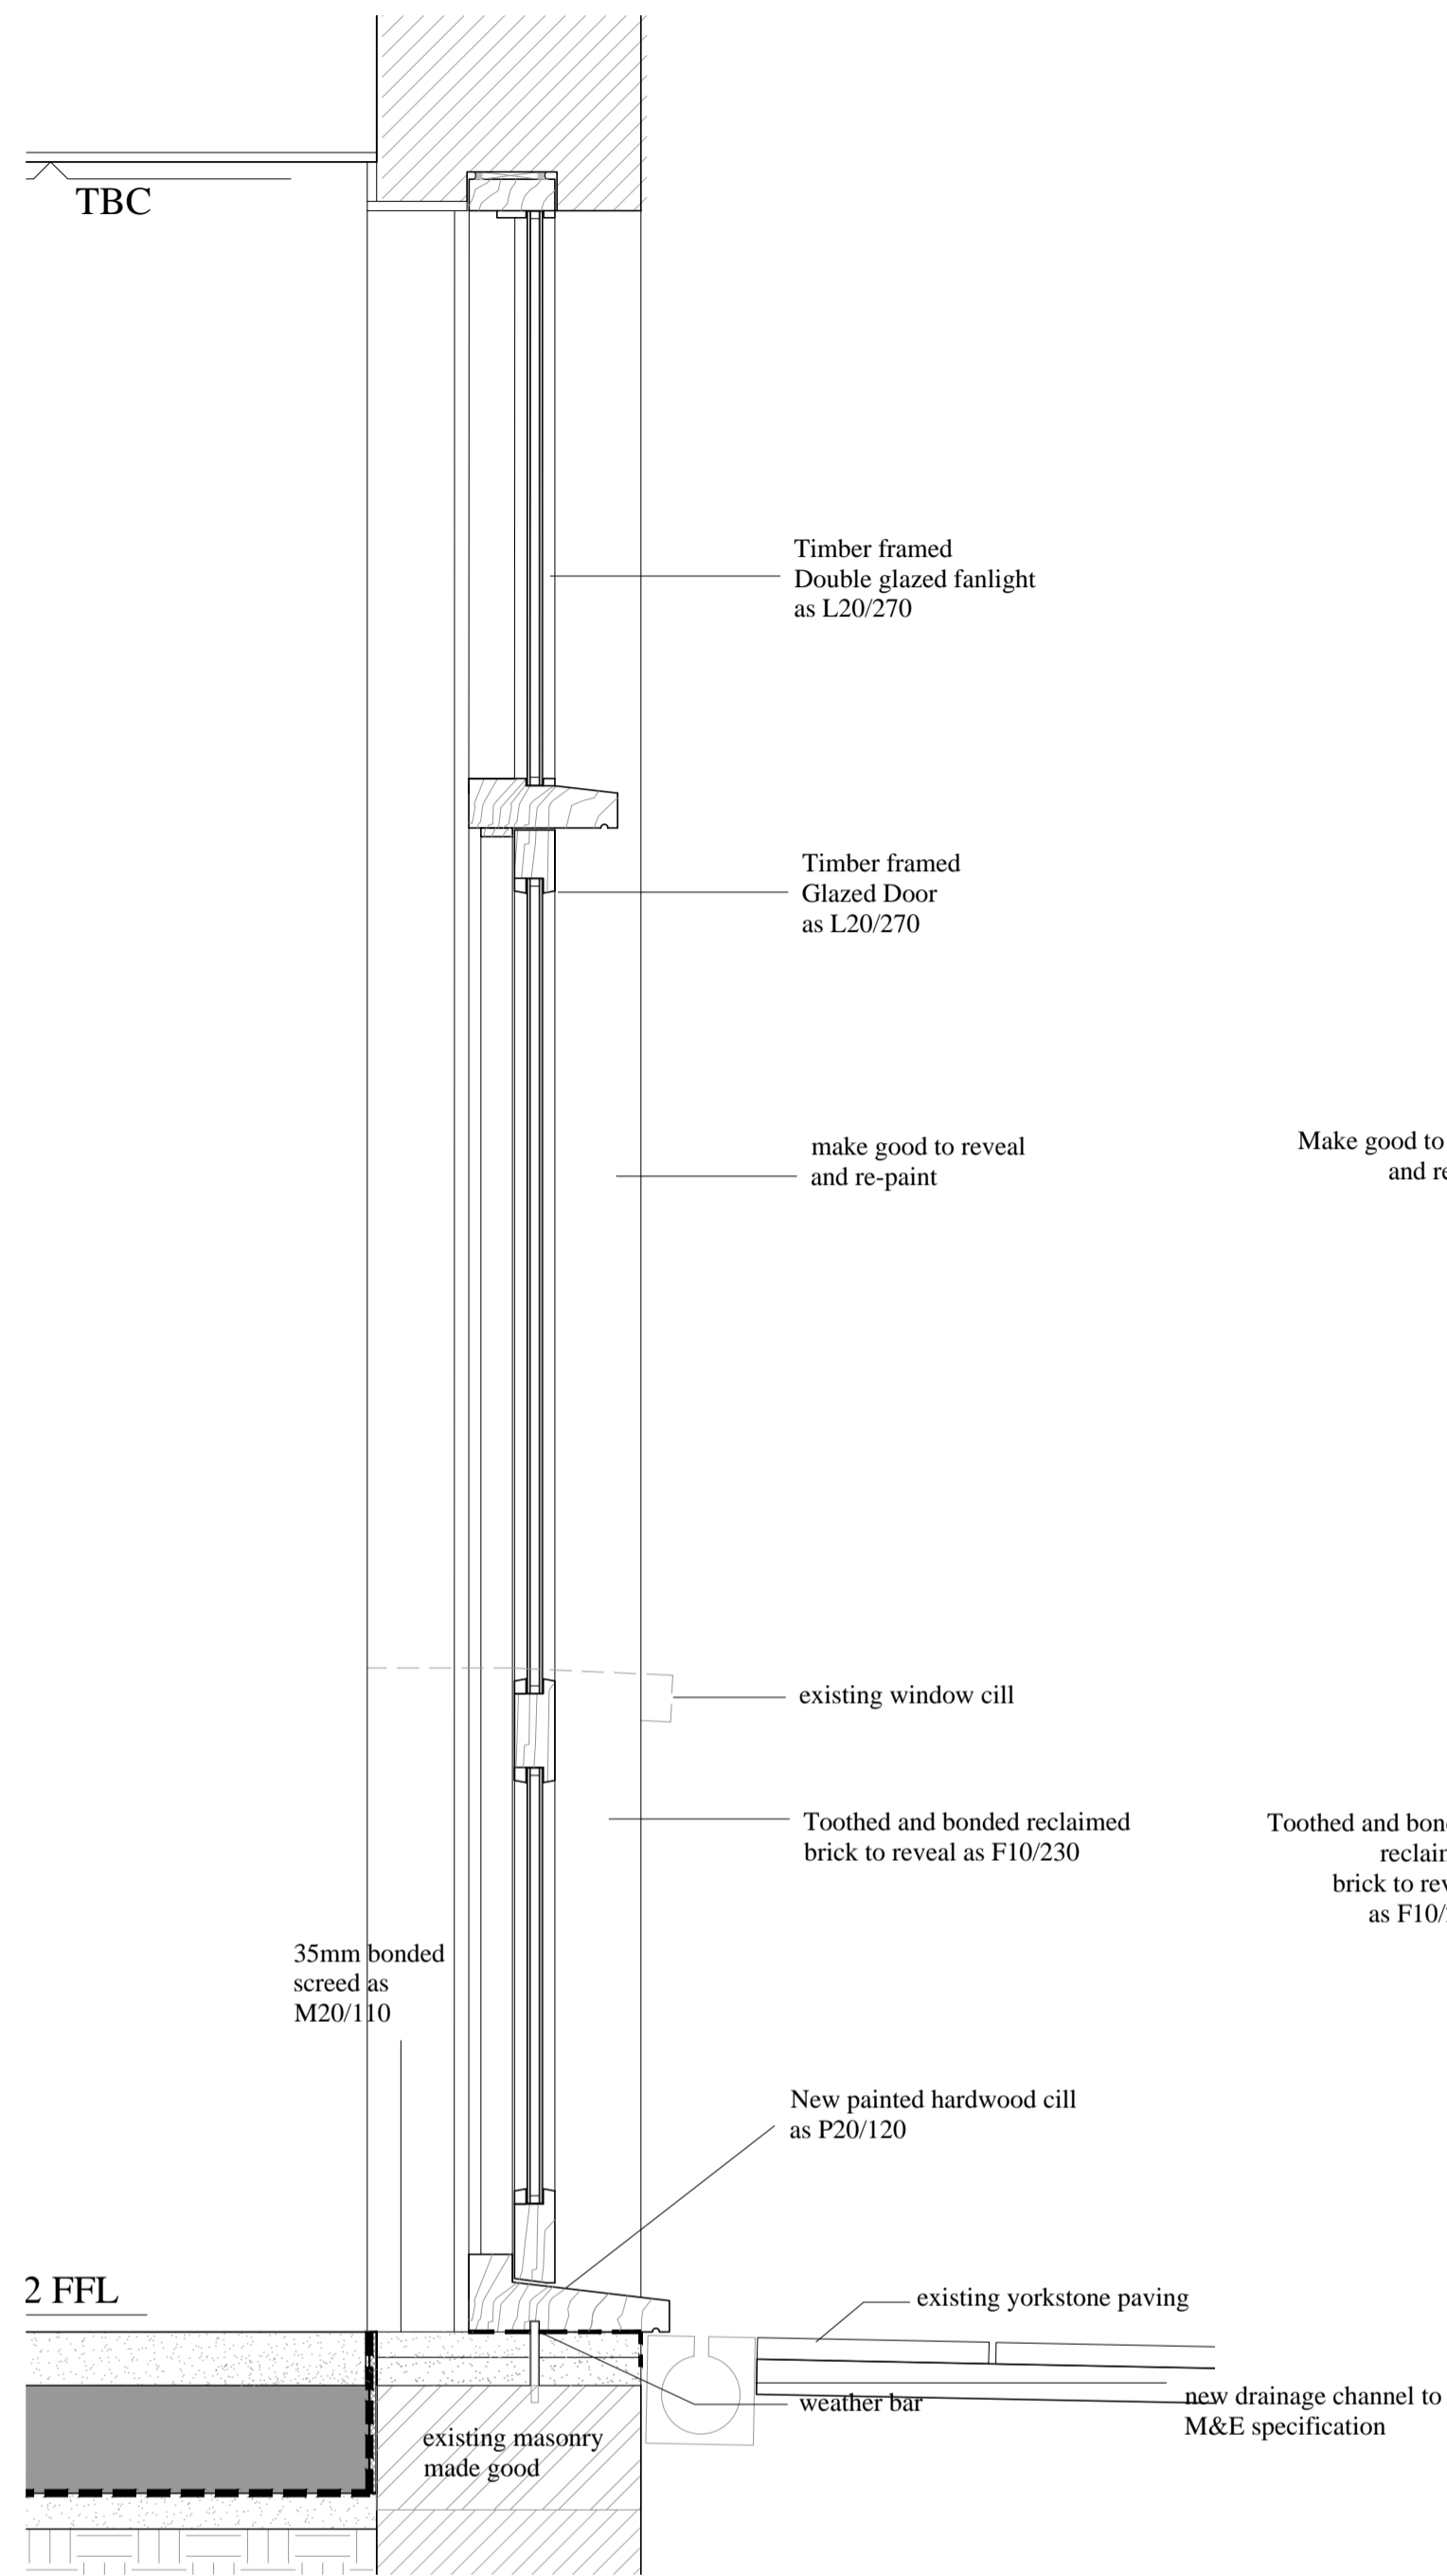

Proposed section

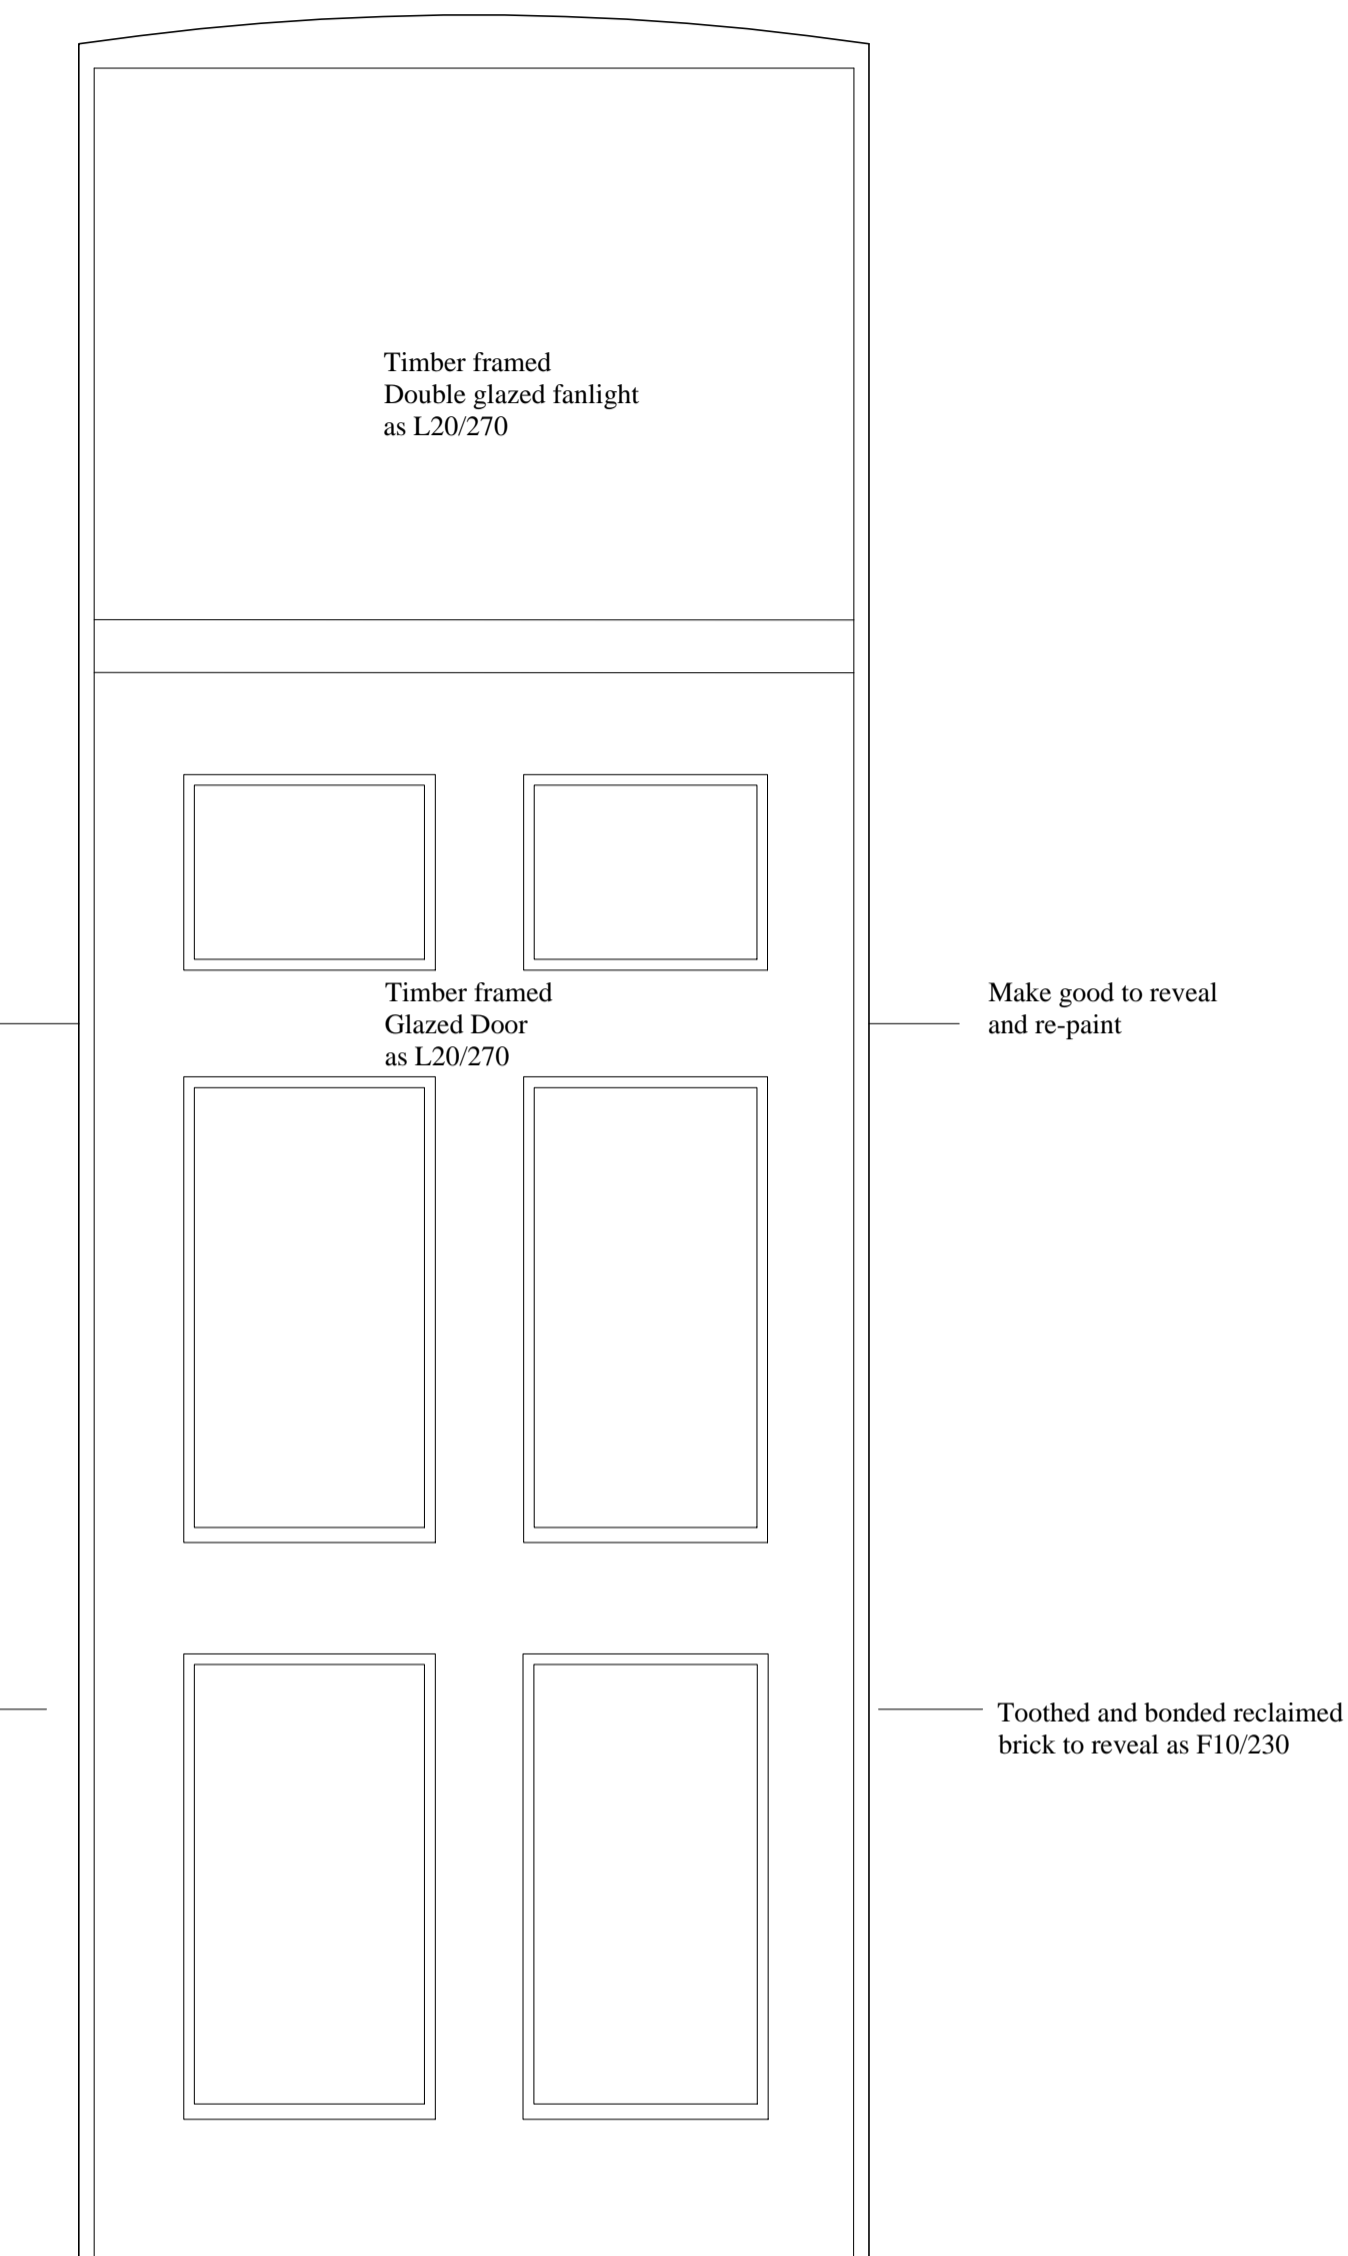


Proposed elevation

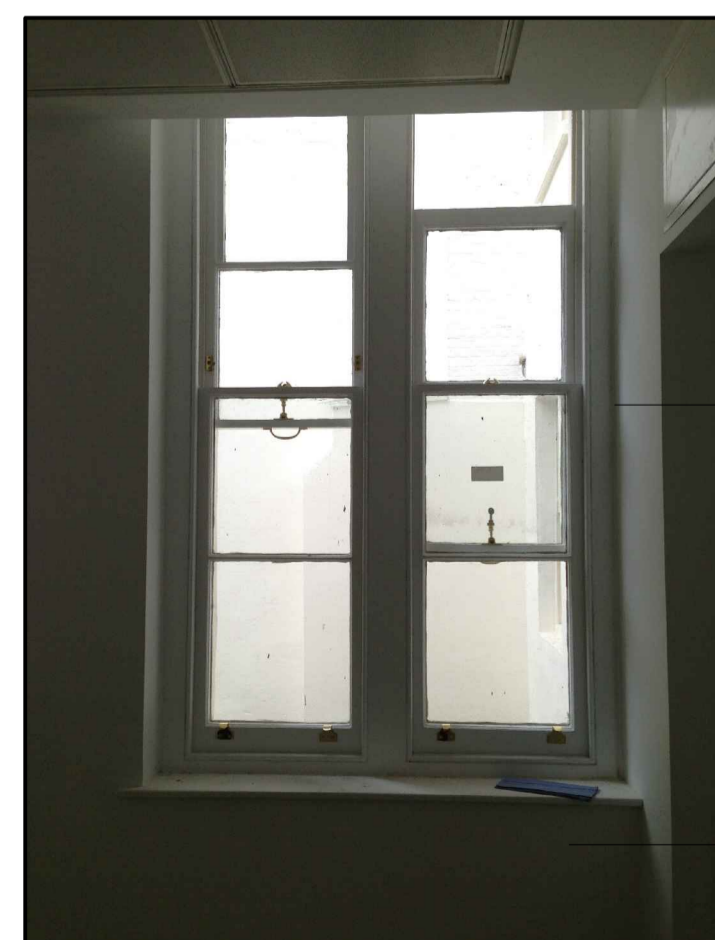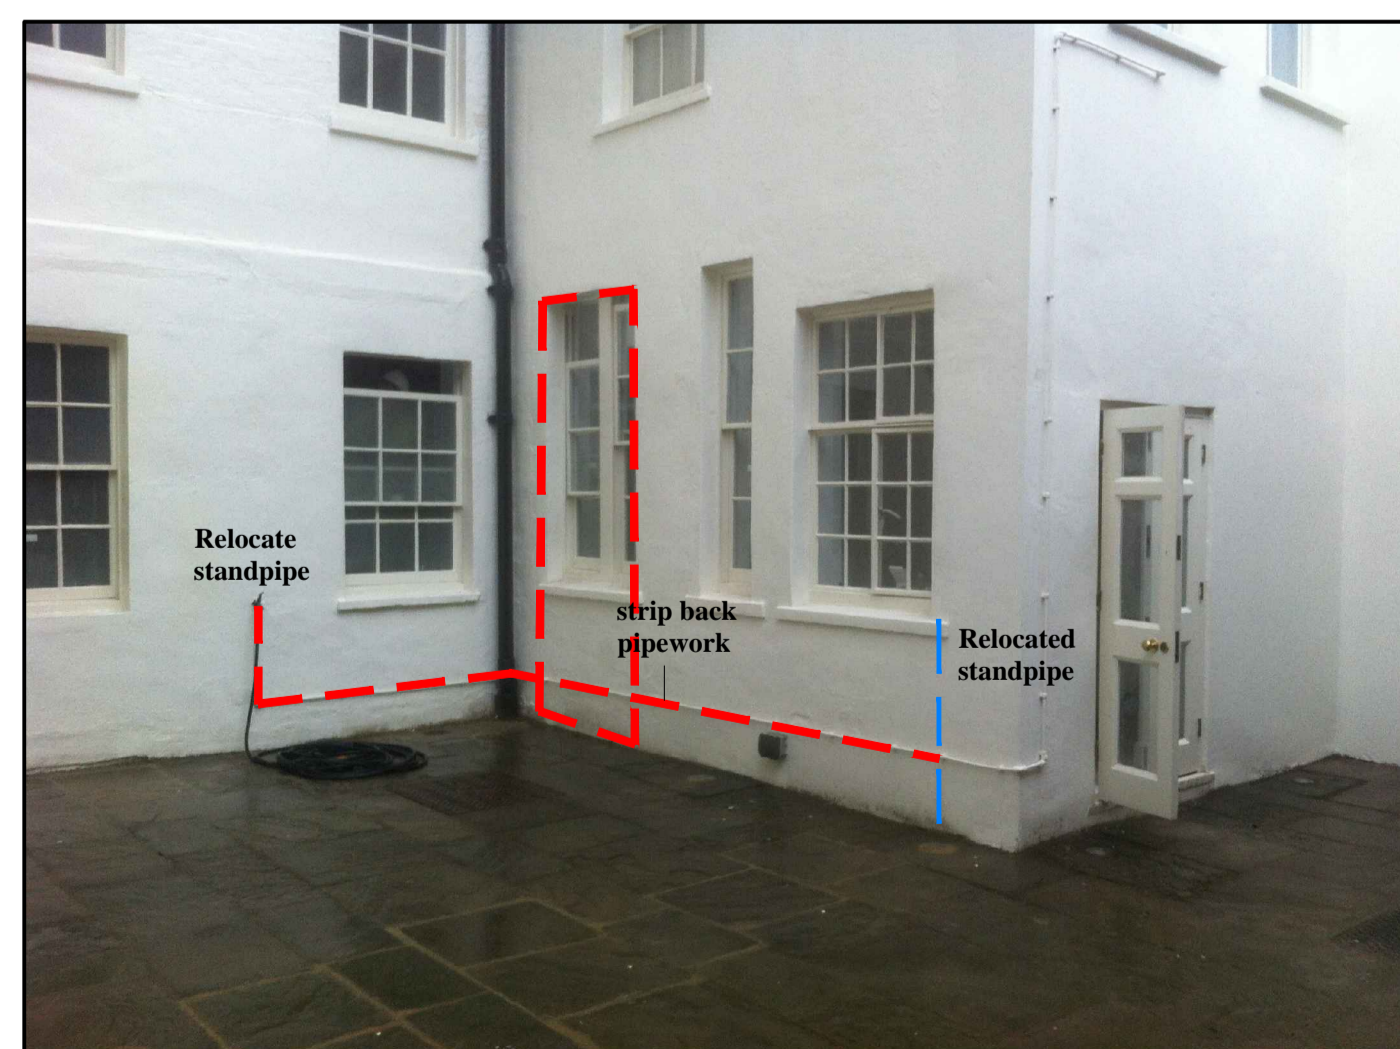


Remove Sash Window and frames (Contractor salvage)

break out masonry at low level

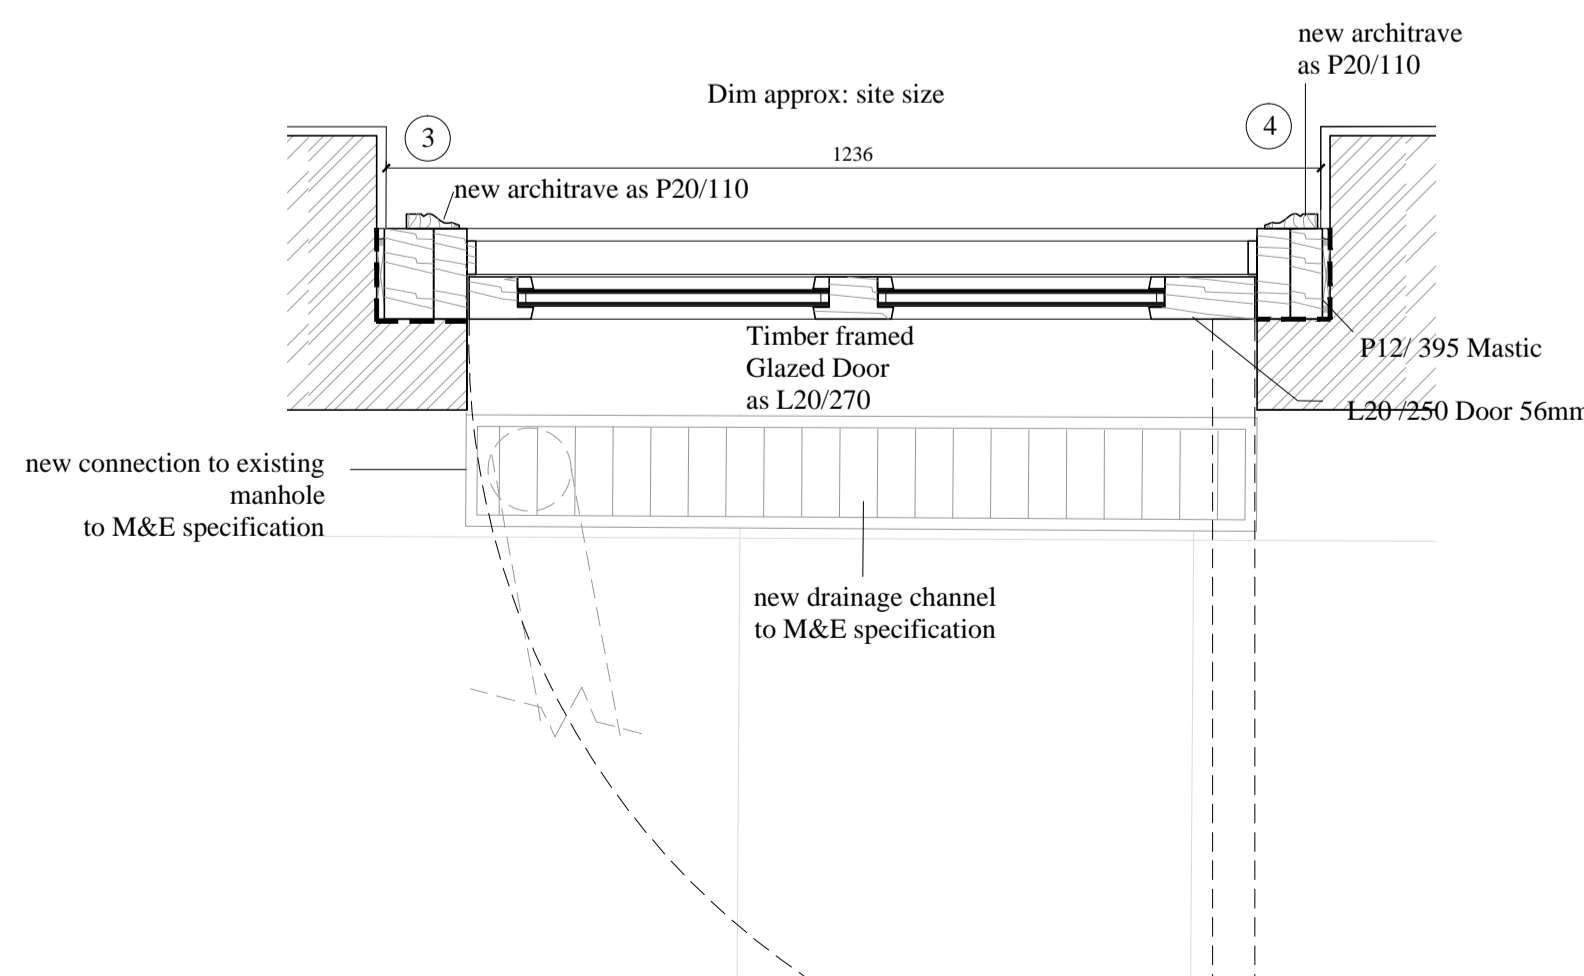

Proposed plan

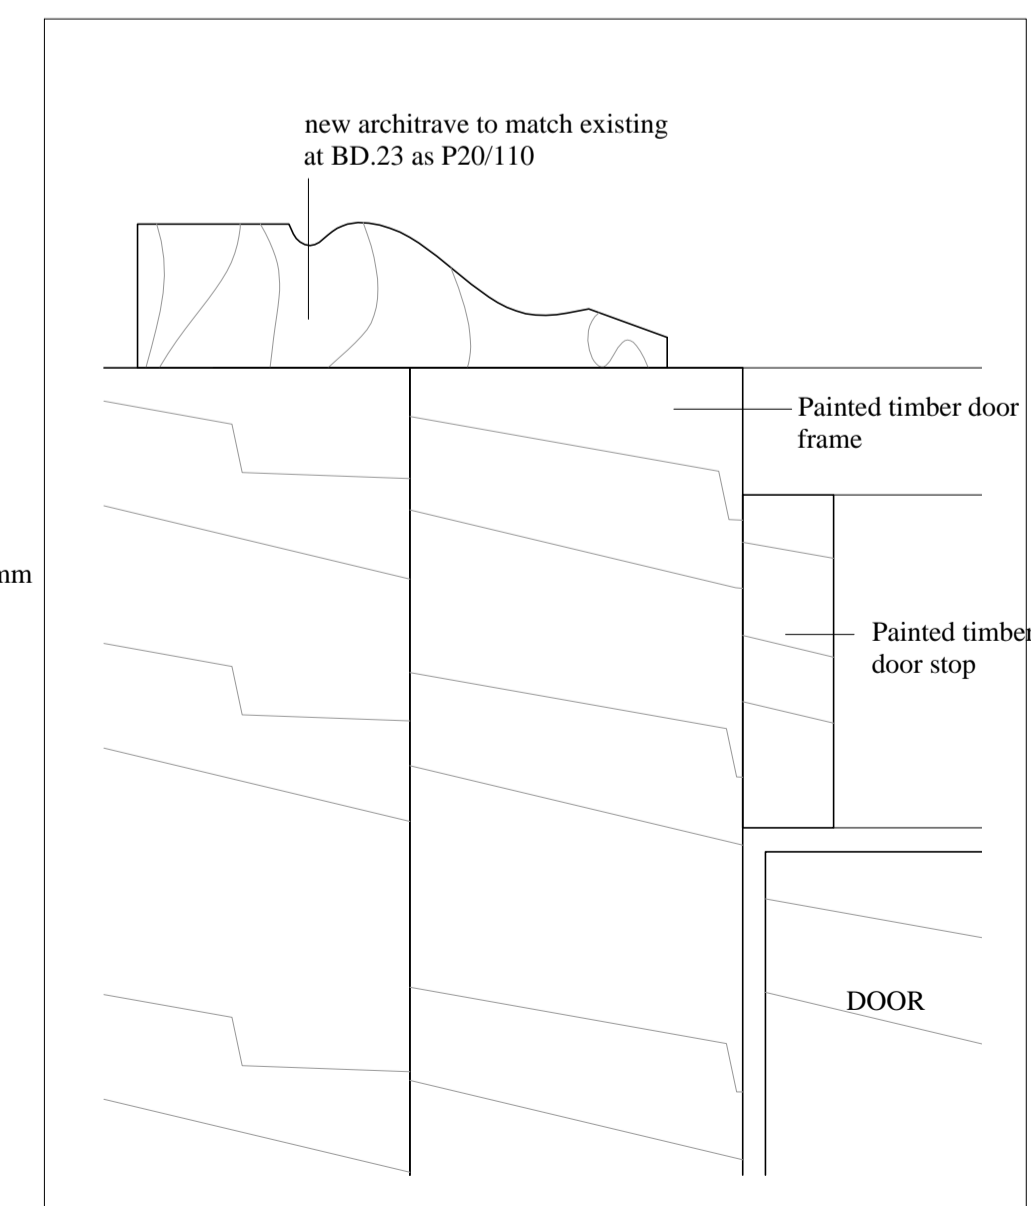

1:1 Architrave Detail

NOTES:

REVISIONS:

-	26.11.14	Tender
A	16.12.14	Tender Addendum
B	22.01.15	Planning Conditions

THE PAUL MELLON CENTRE

15 & 16 BEDFORD SQUARE
EXTERNAL DOOR DETAIL

DRAWING NO:

501B

SCALE:

1:10@A1

DATE:

22.01.15

WRIGHT & WRIGHT ARCHITECTS