



PROPOSED INTERNAL ELEVATION

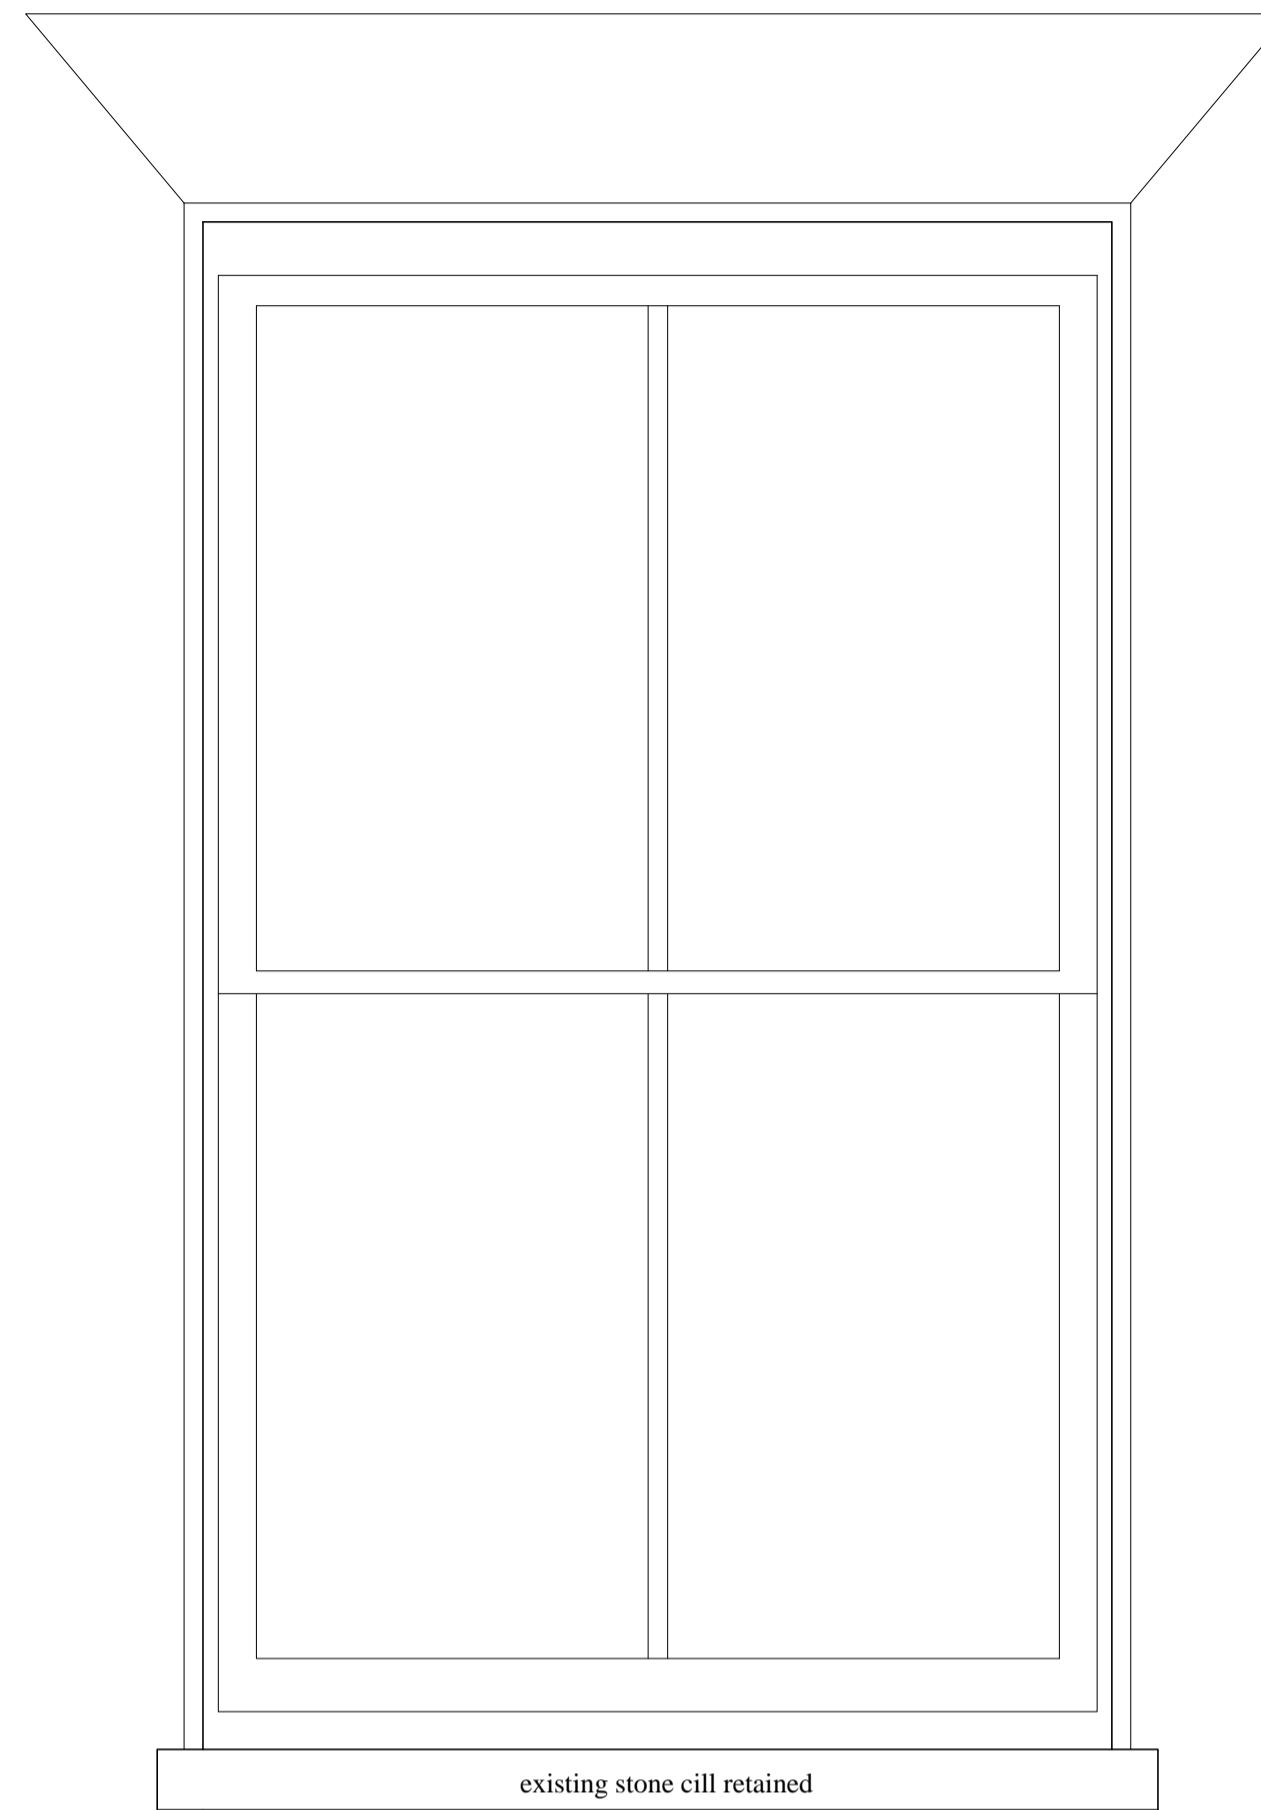


PROPOSED EXTERNAL ELEVATION

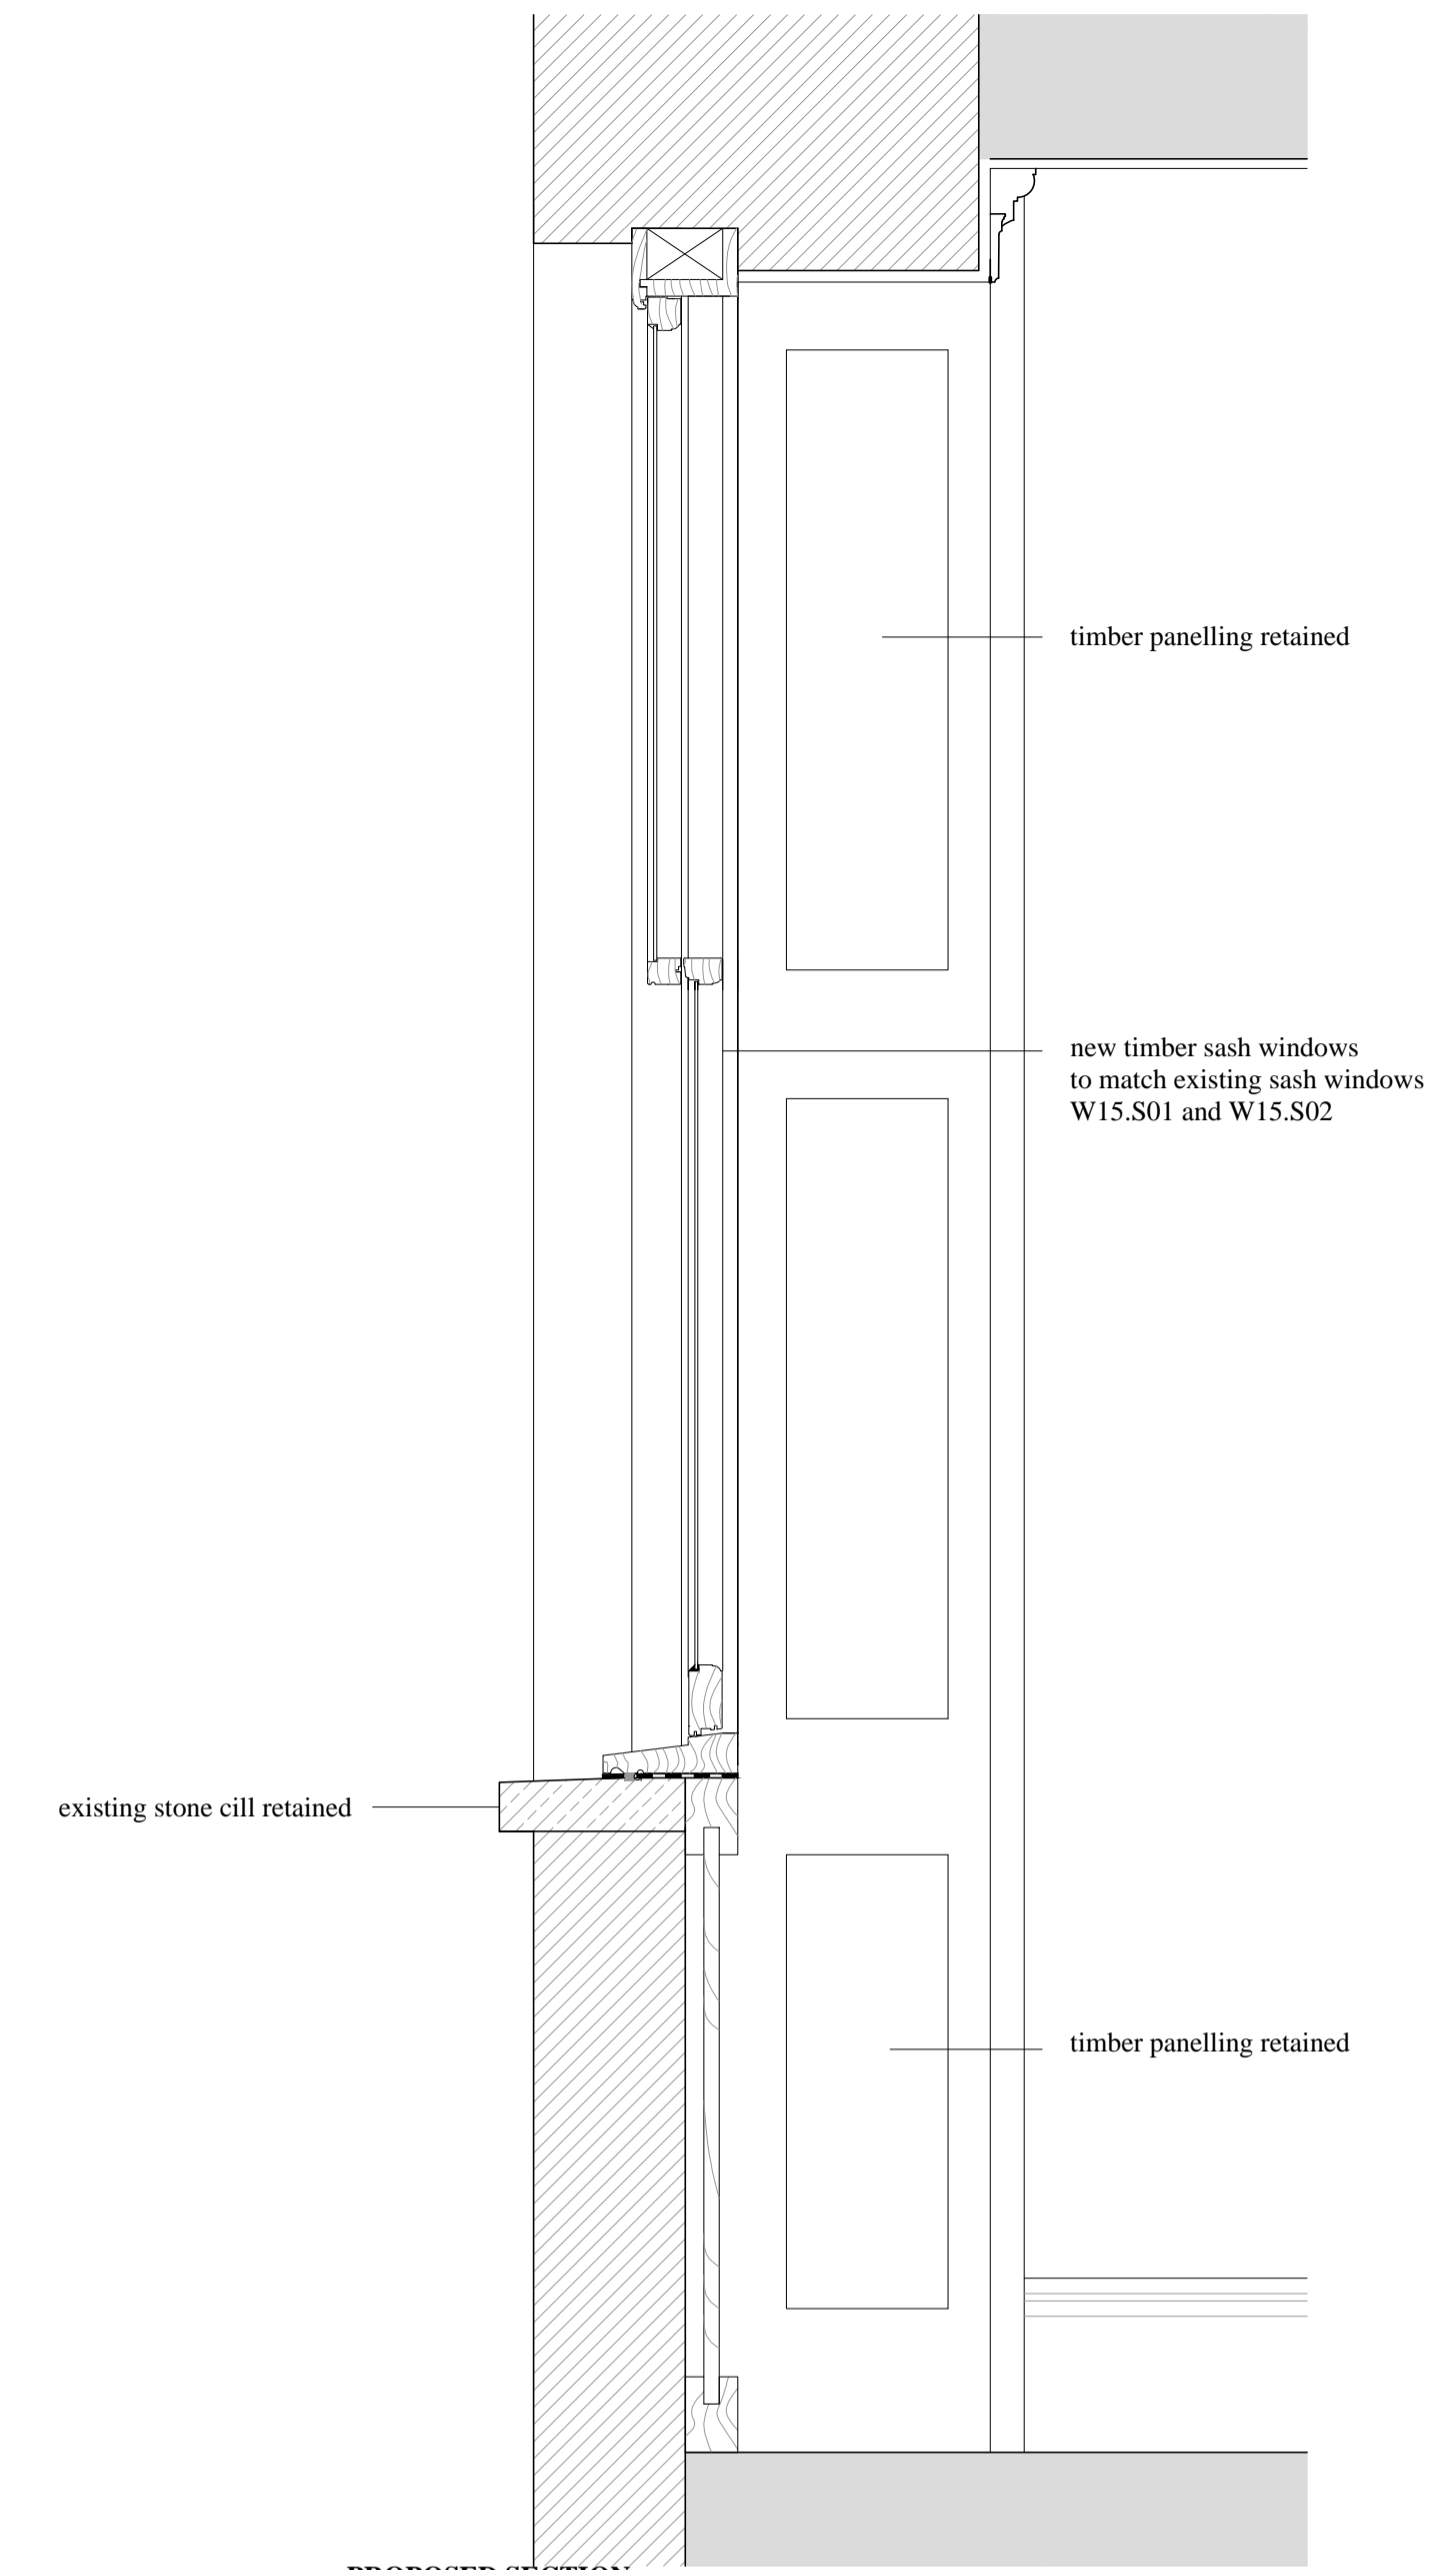


PROPOSED SECTION

NOTES:


REVISIONS:

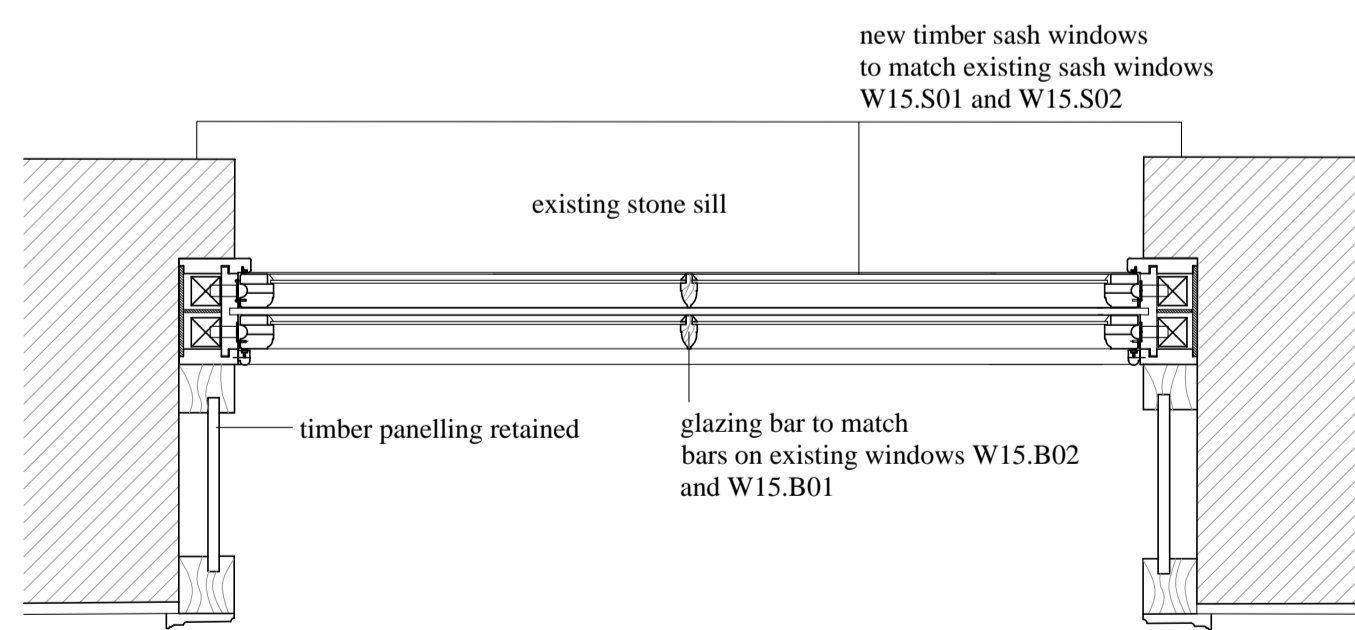

PROPOSED PLAN 1-10

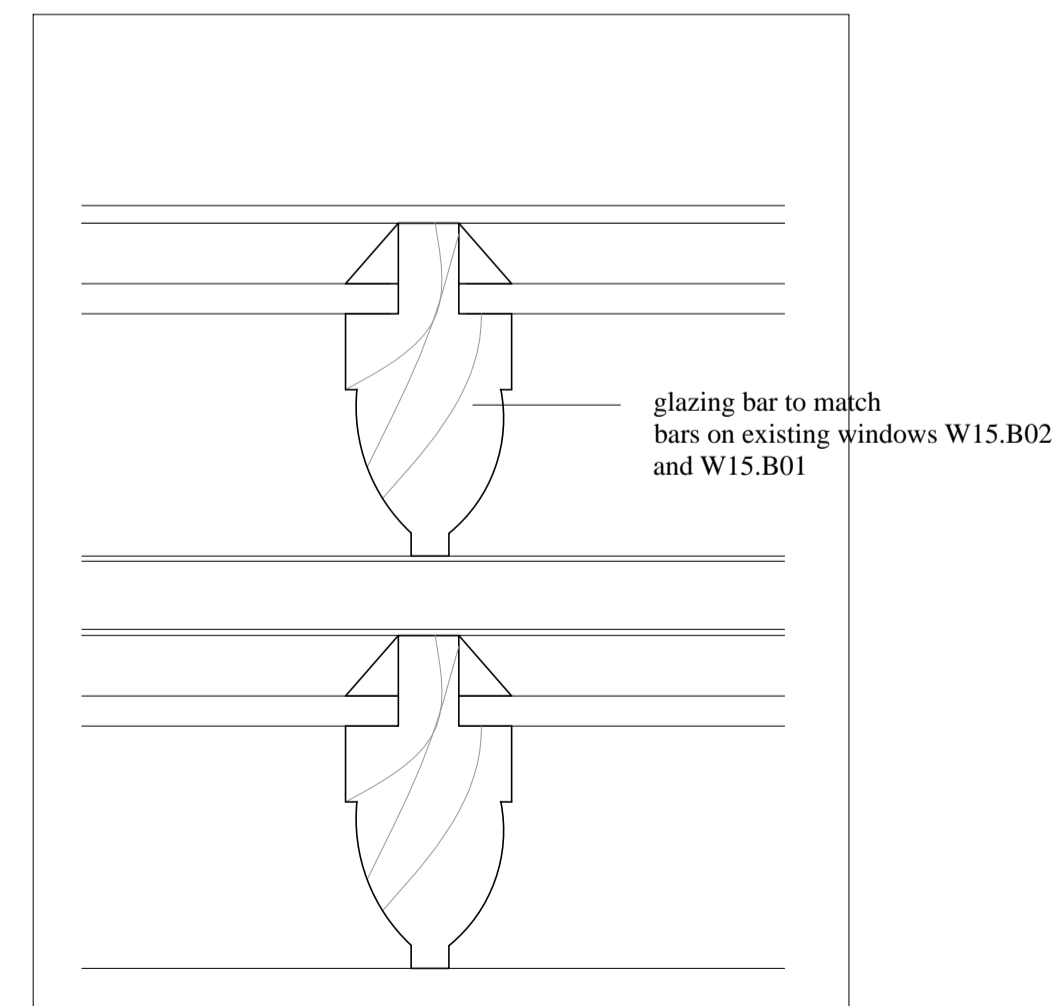

1-1 GLAZING BAR DETAIL

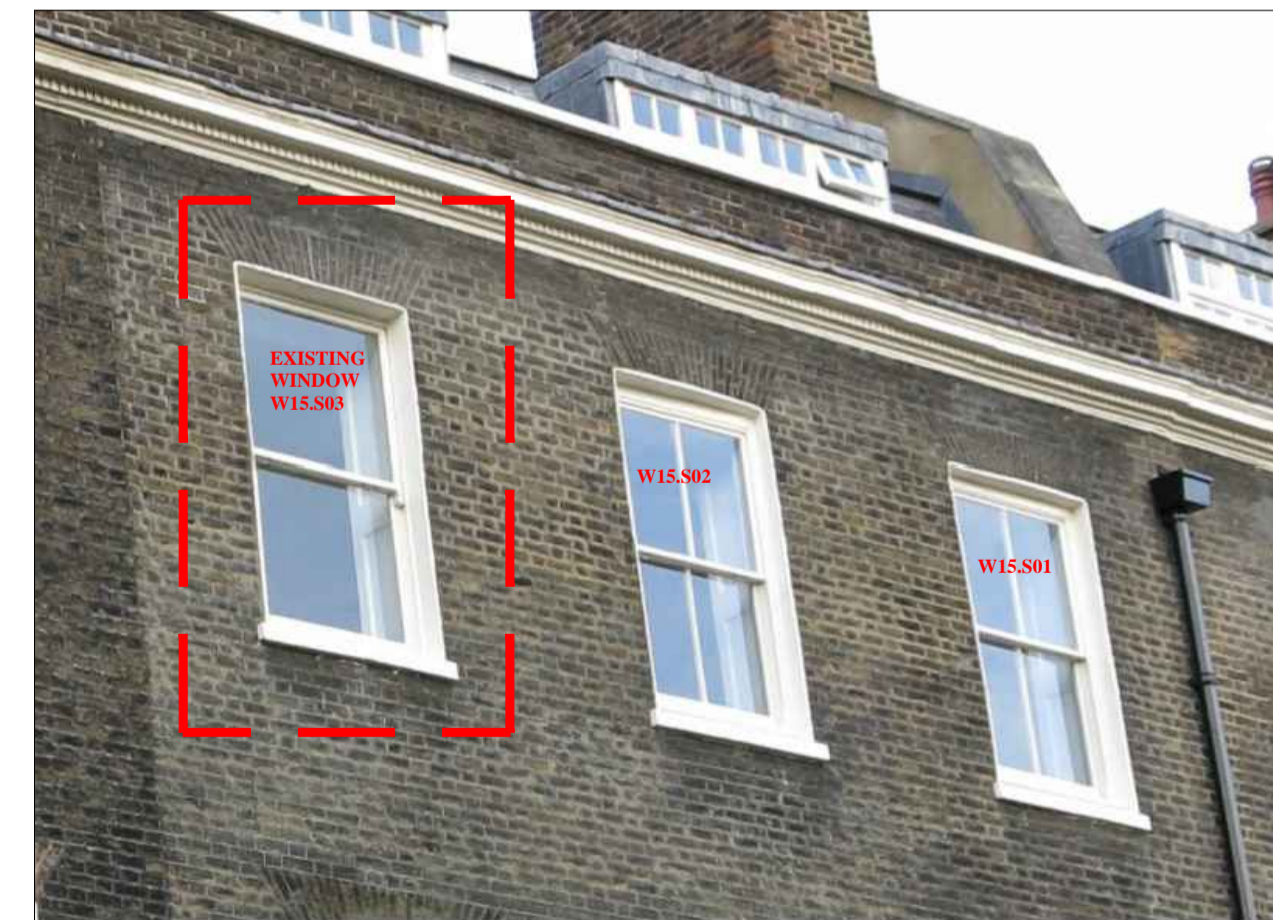

EXTERNAL PHOTOGRAPH



INTERNAL PHOTOGRAPH
EXISTING WINDOW W15.S03

PAUL MELLON CENTRE

15 & 16 BEDFORD SQUARE
SECOND FLOOR WINDOW DETAIL

DRAWING NO:

504

SCALE:

1:10, 1:1 @ A1

DATE:

15.01.15

WRIGHT & WRIGHT ARCHITECTS