



NEW DOORS: BASEMENT FLOOR

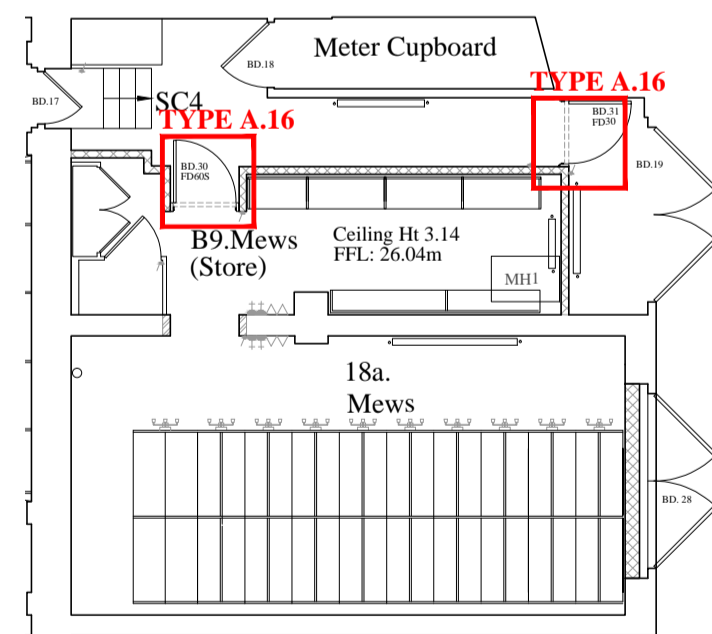


NEW DOORS: BASEMENT MEWS


TYPE A.16
Architrave and moldings to match existing doors in basement of no.16

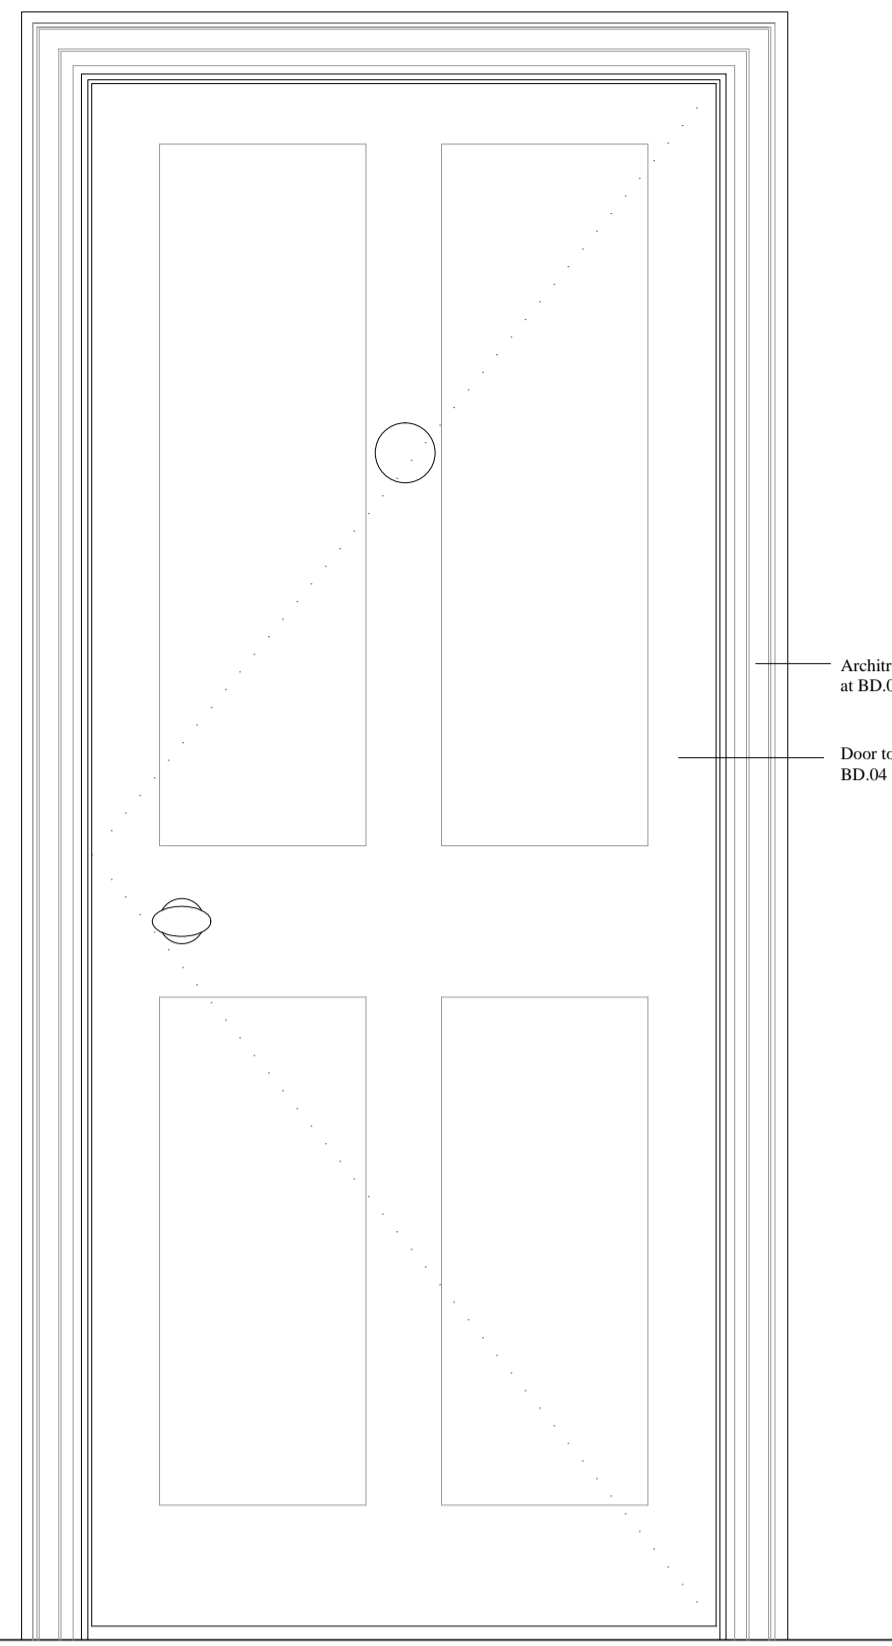

Typical elevation @ 1:10

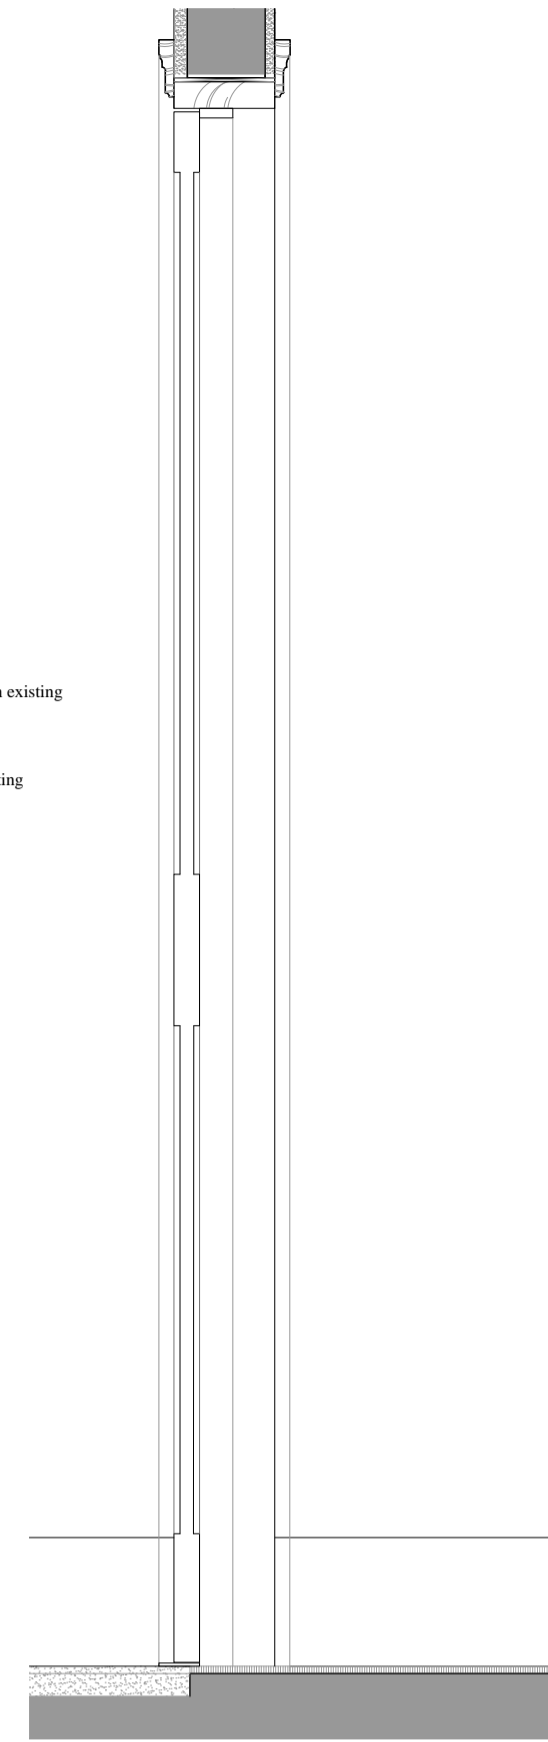


Typical section @ 1:10

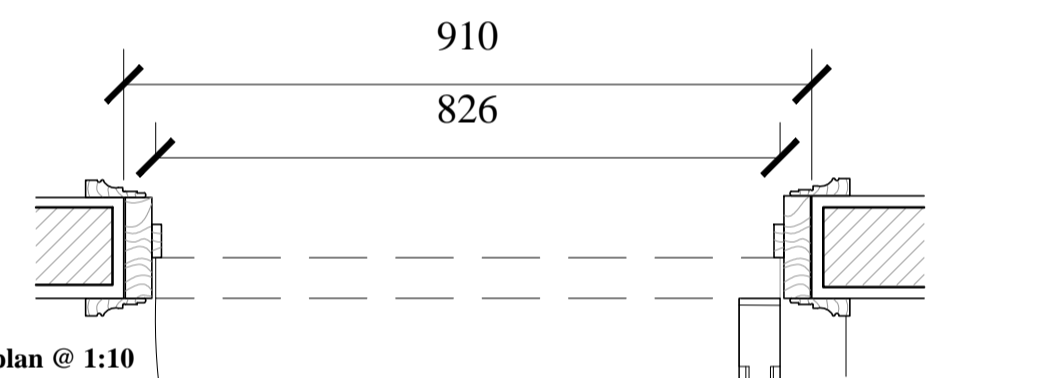


Typical plan @ 1:10


54

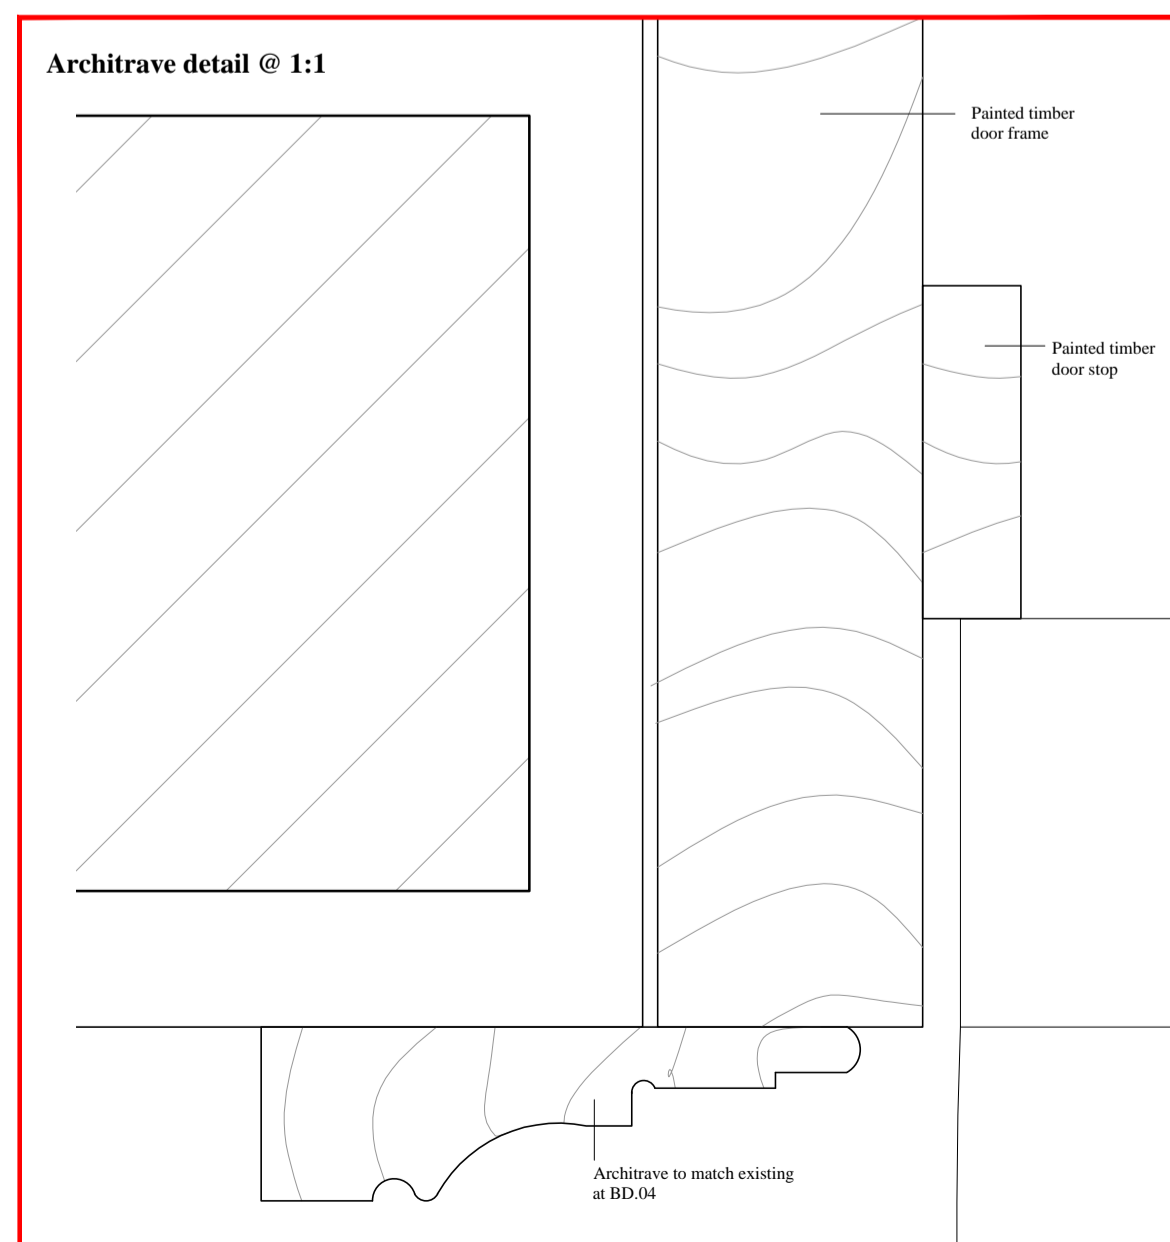


TYPE A.15
Architrave and moldings to match existing doors in basement of no.15

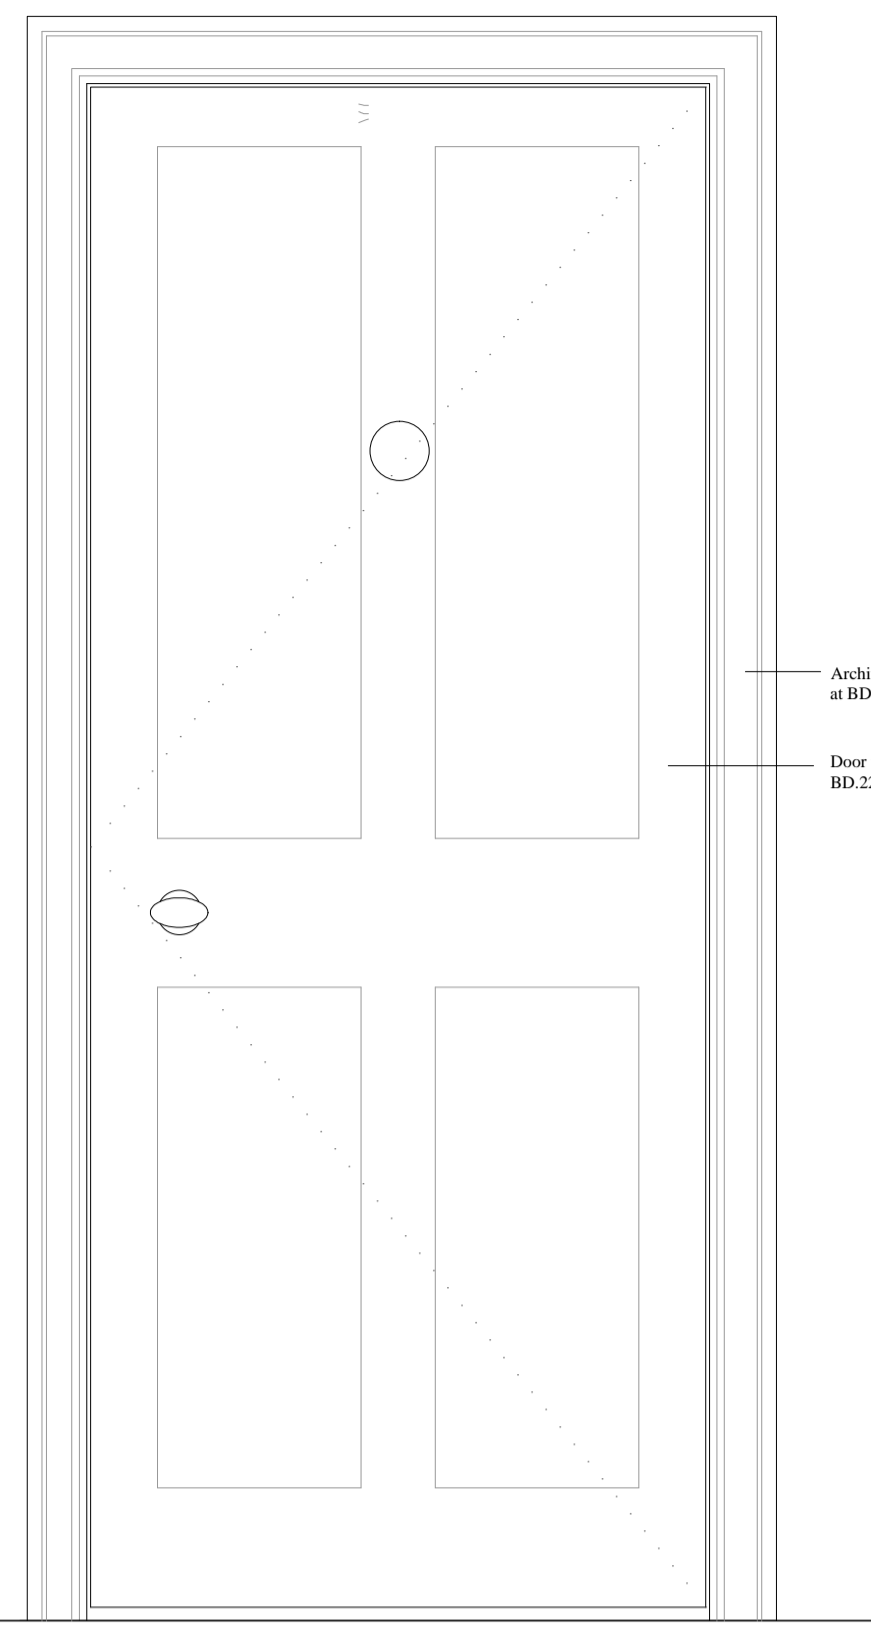

Typical elevation @ 1:10

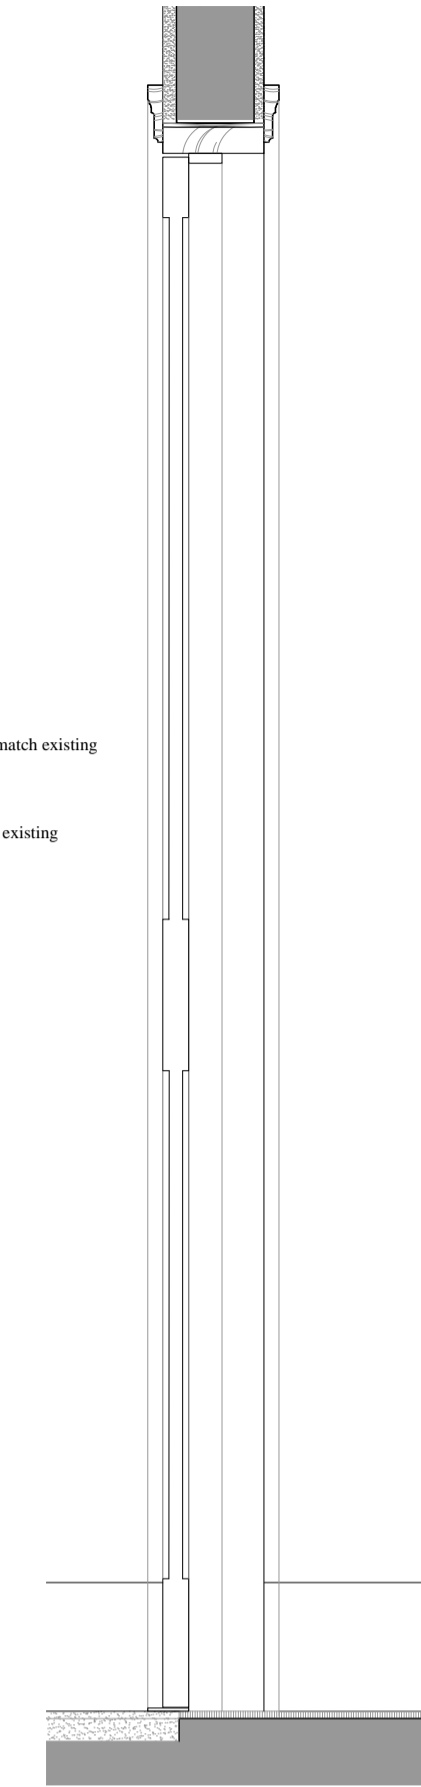


Typical section @ 1:10

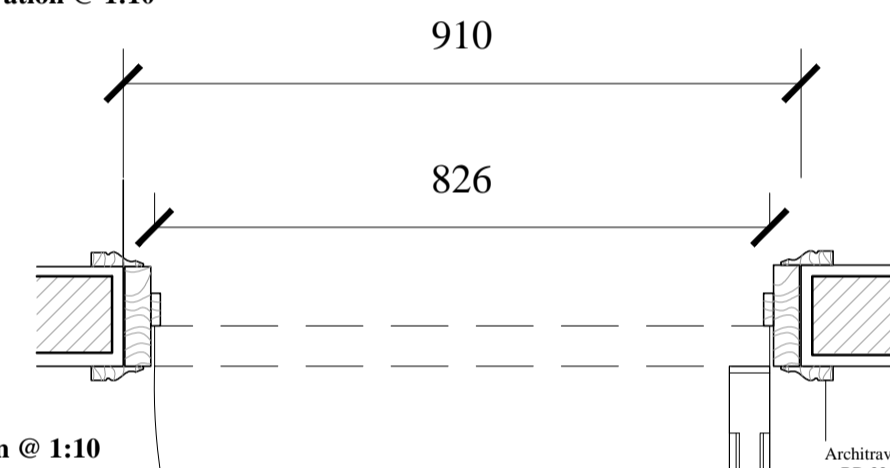

Typical plan @ 1:10

54

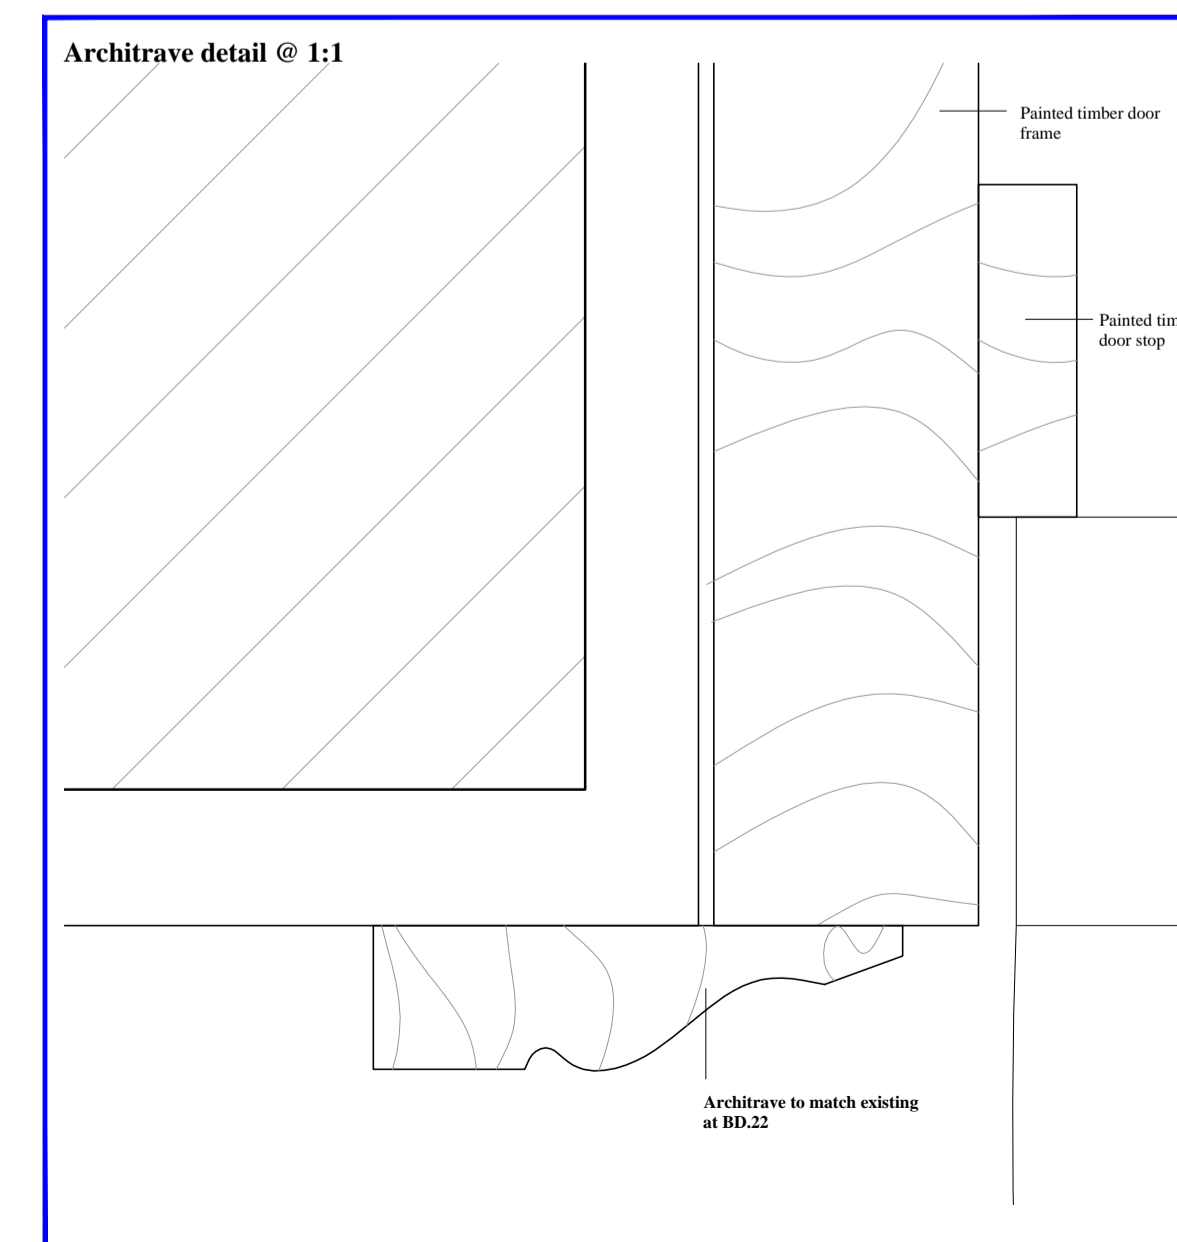

NOTES:

All relocated doors to retain existing architrave and moldings or to match existing.

REVISIONS:

PAUL MELLON CENTRE

15 & 16 BEDFORD SQUARE
TYPICAL DOOR DETAILS - BASEMENT

DRAWING NO:

778

SCALE:

1:10, 1:1 @ A1

DATE:

16.01.15

WRIGHT & WRIGHT ARCHITECTS