




NEW DOORS: GROUND FLOOR

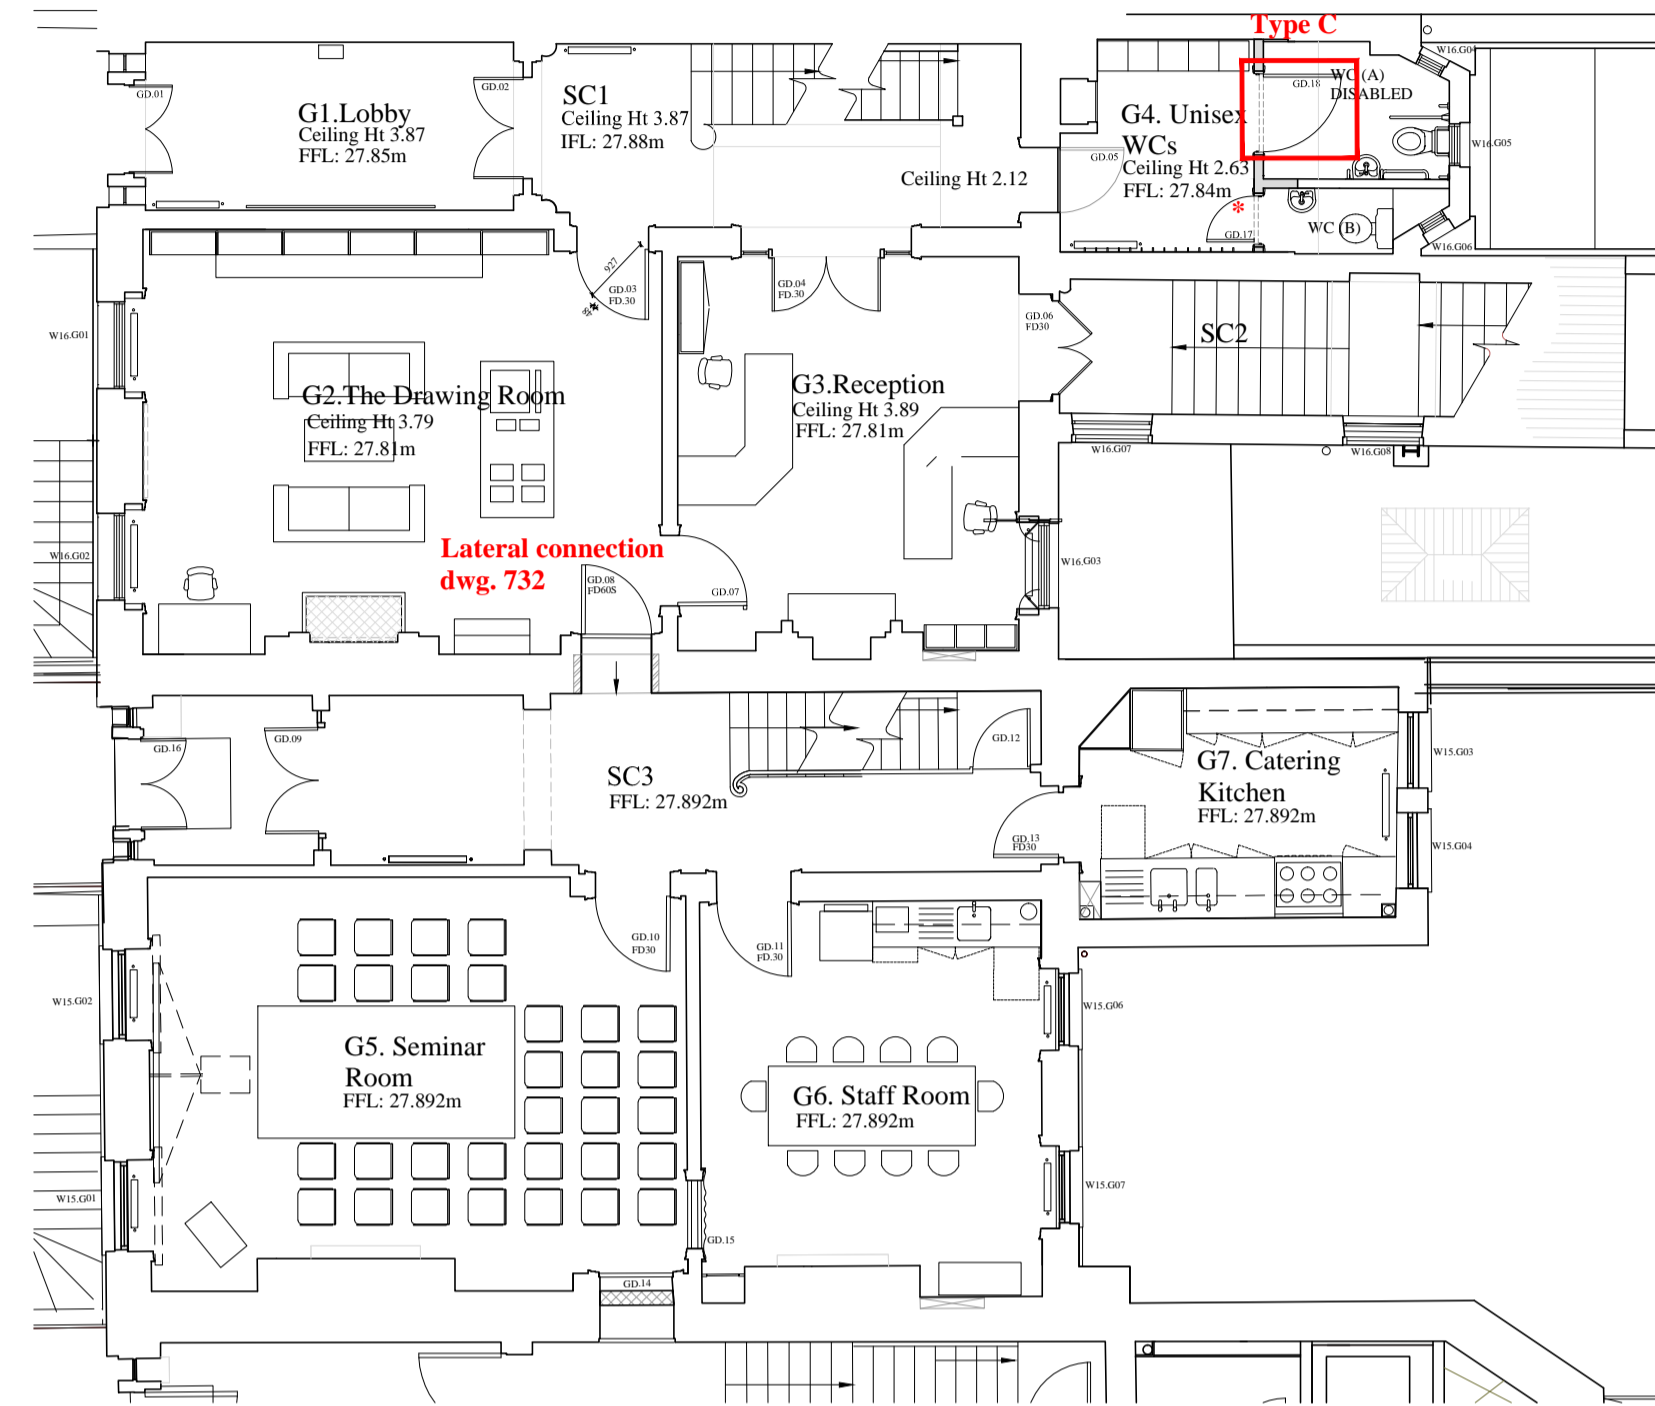


NEW DOORS: SECOND FLOOR

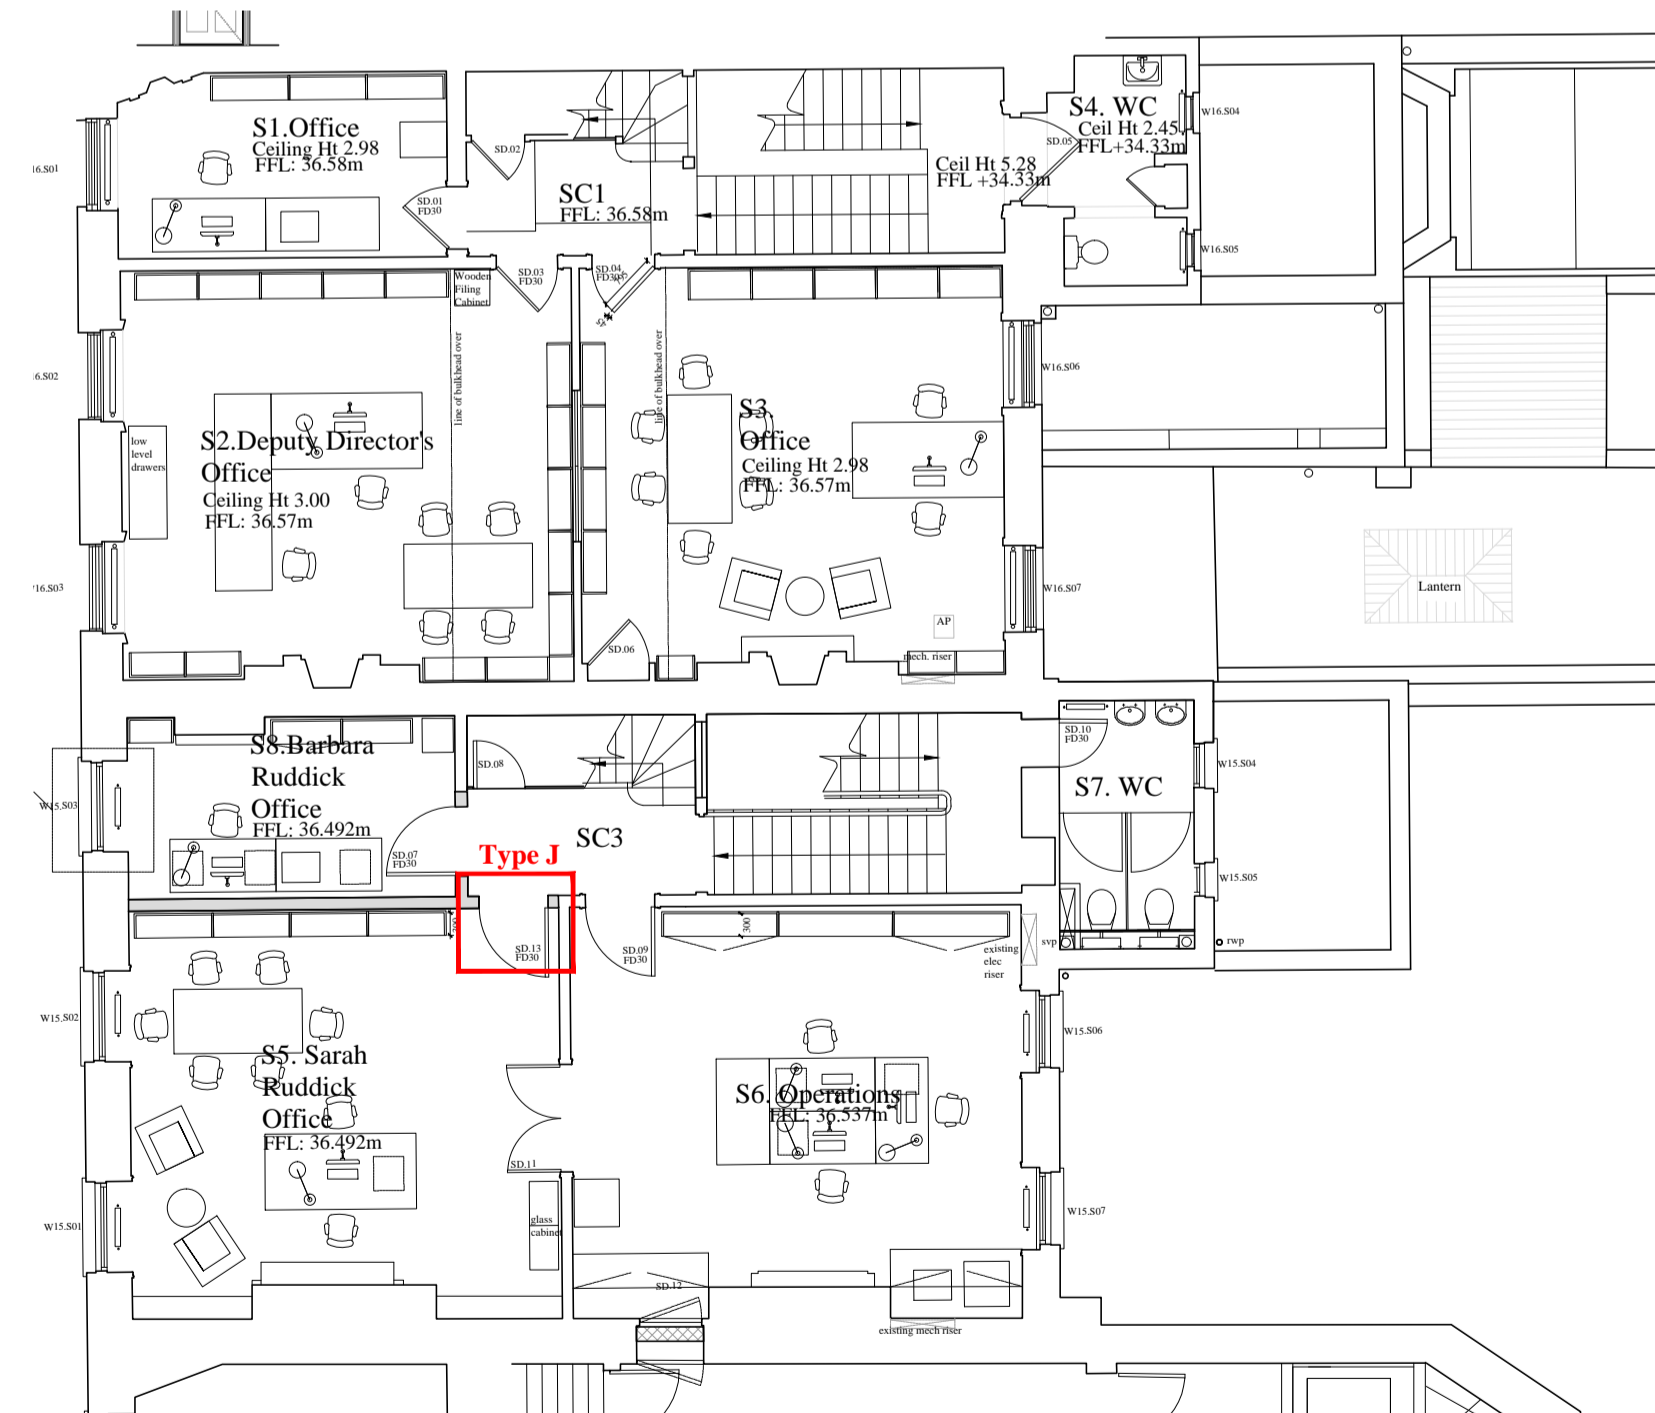


TYPE C
Architrave and moldings
to match existing doors

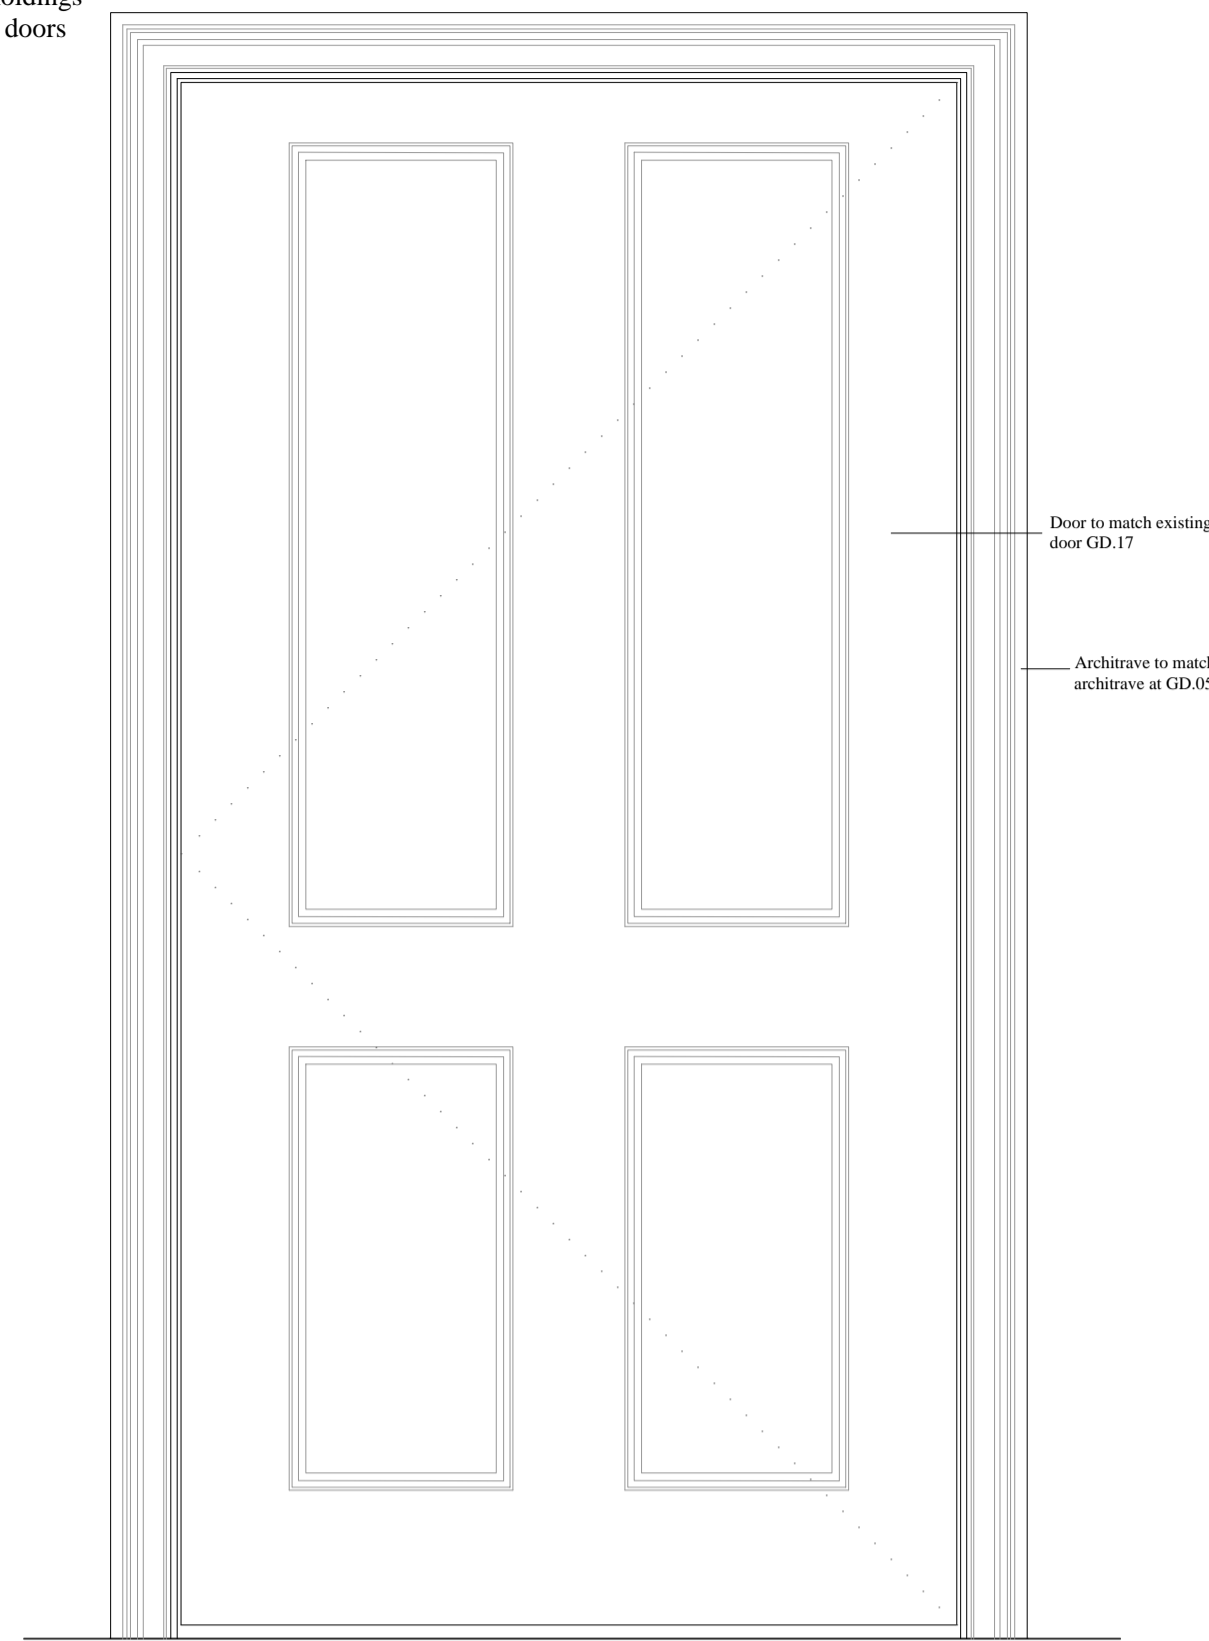

Elevation @ 1:10

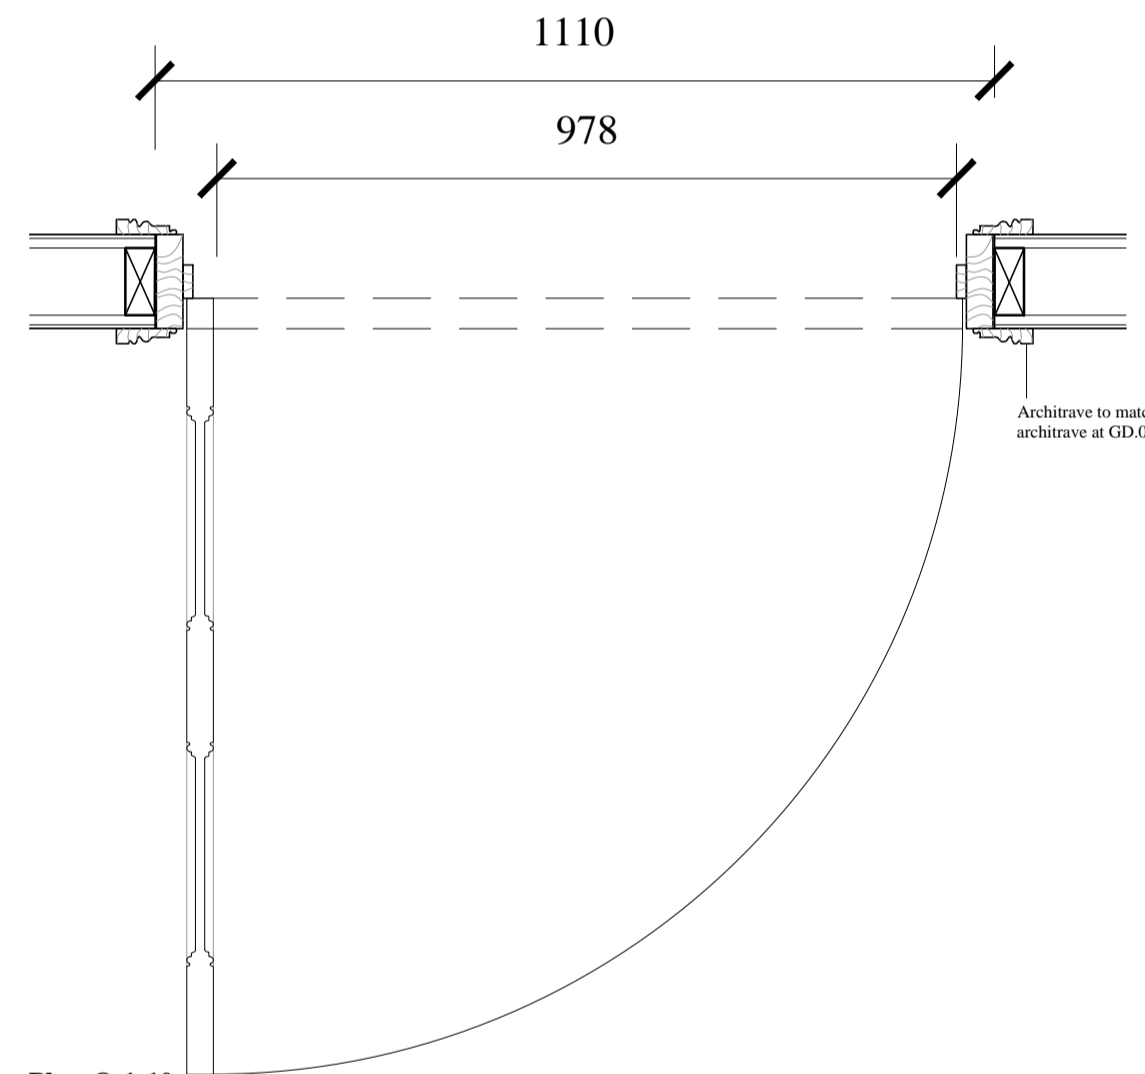


Plan @ 1:10

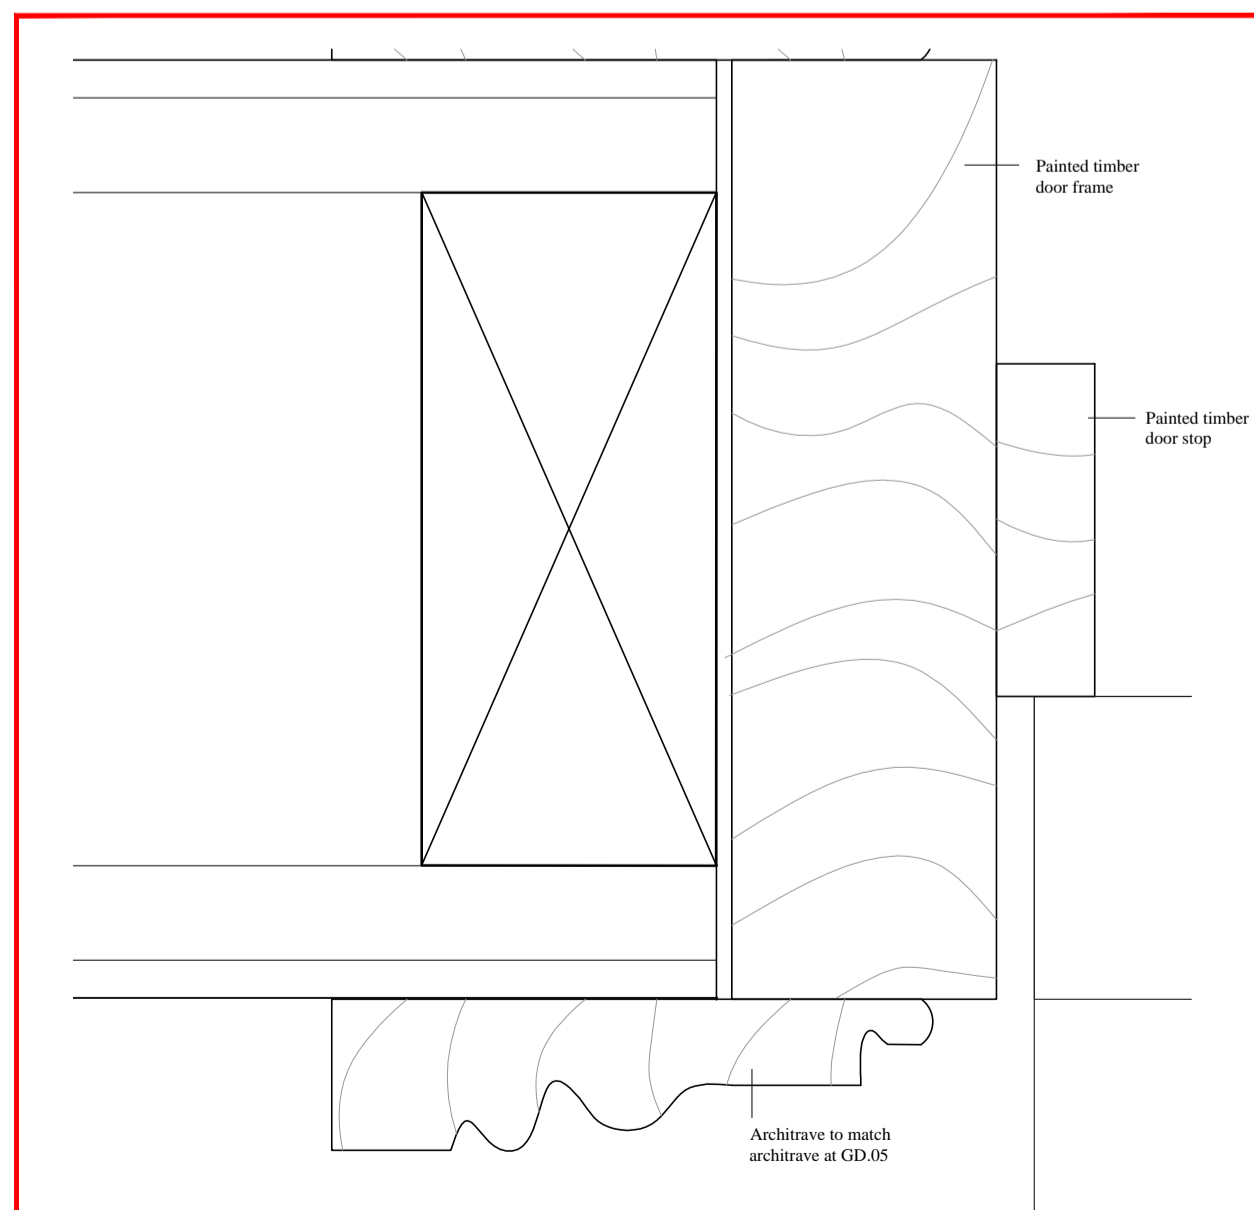


Architrave detail @ 1:1

TYPE J
Architrave and moldings
to match existing doors

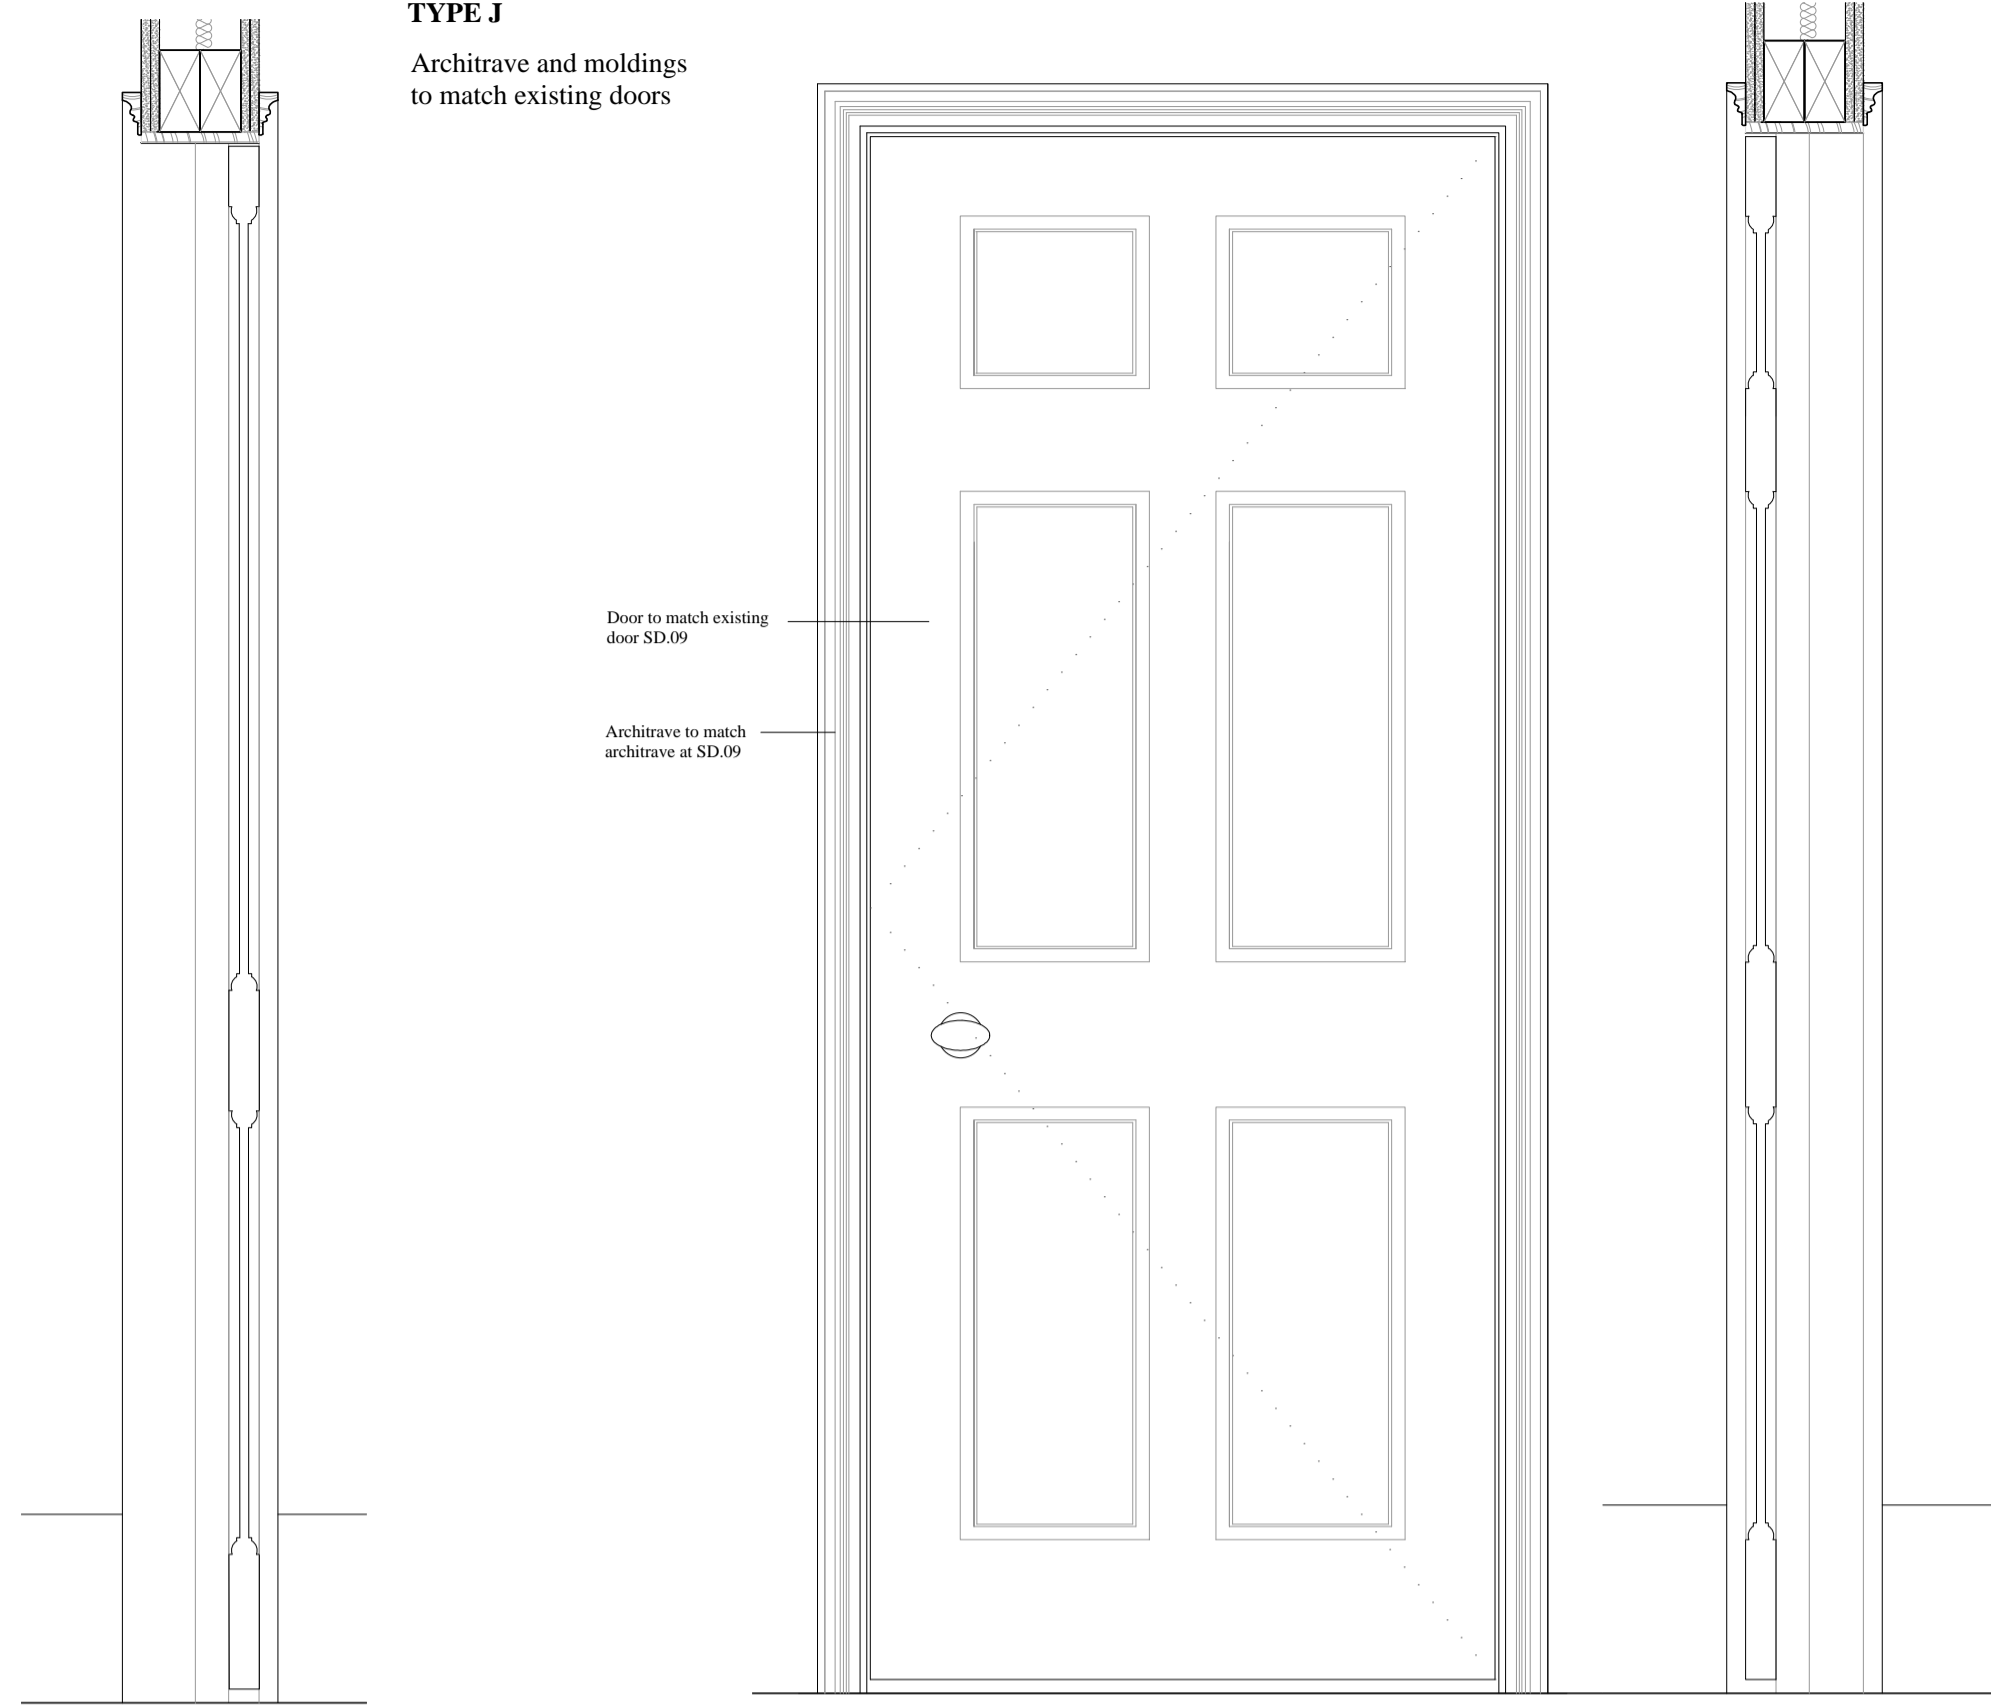


Elevation @ 1:10

Section @ 1:10

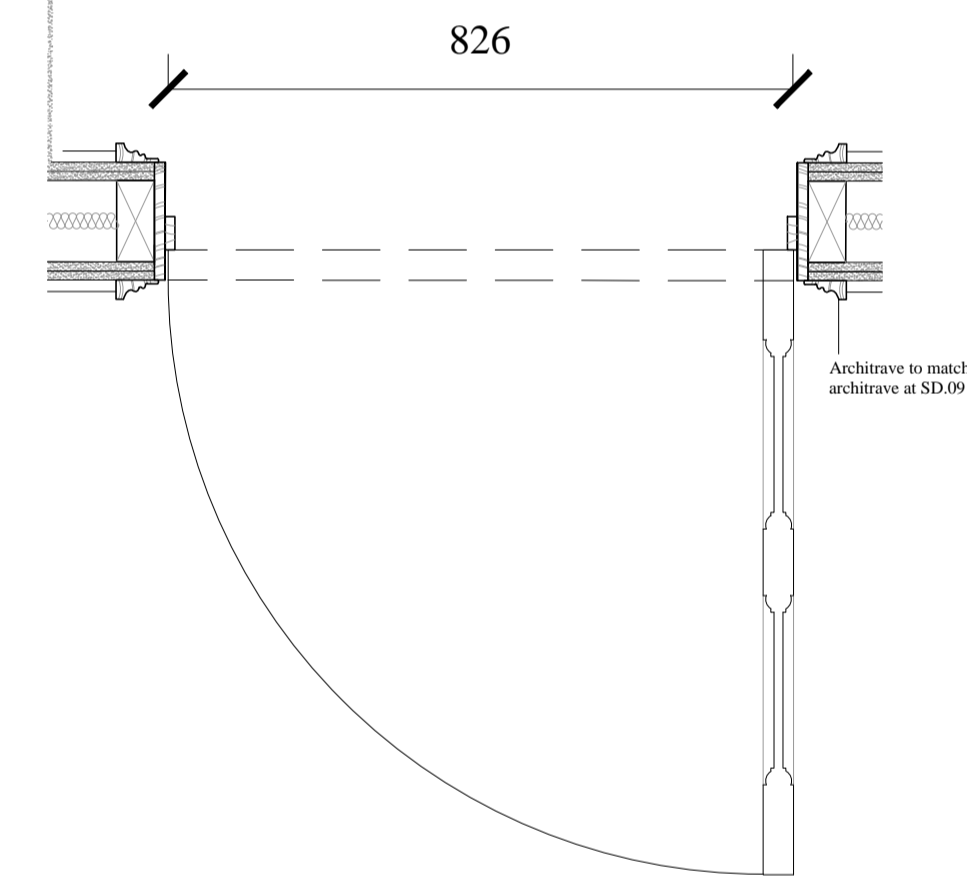

Plan @ 1:10

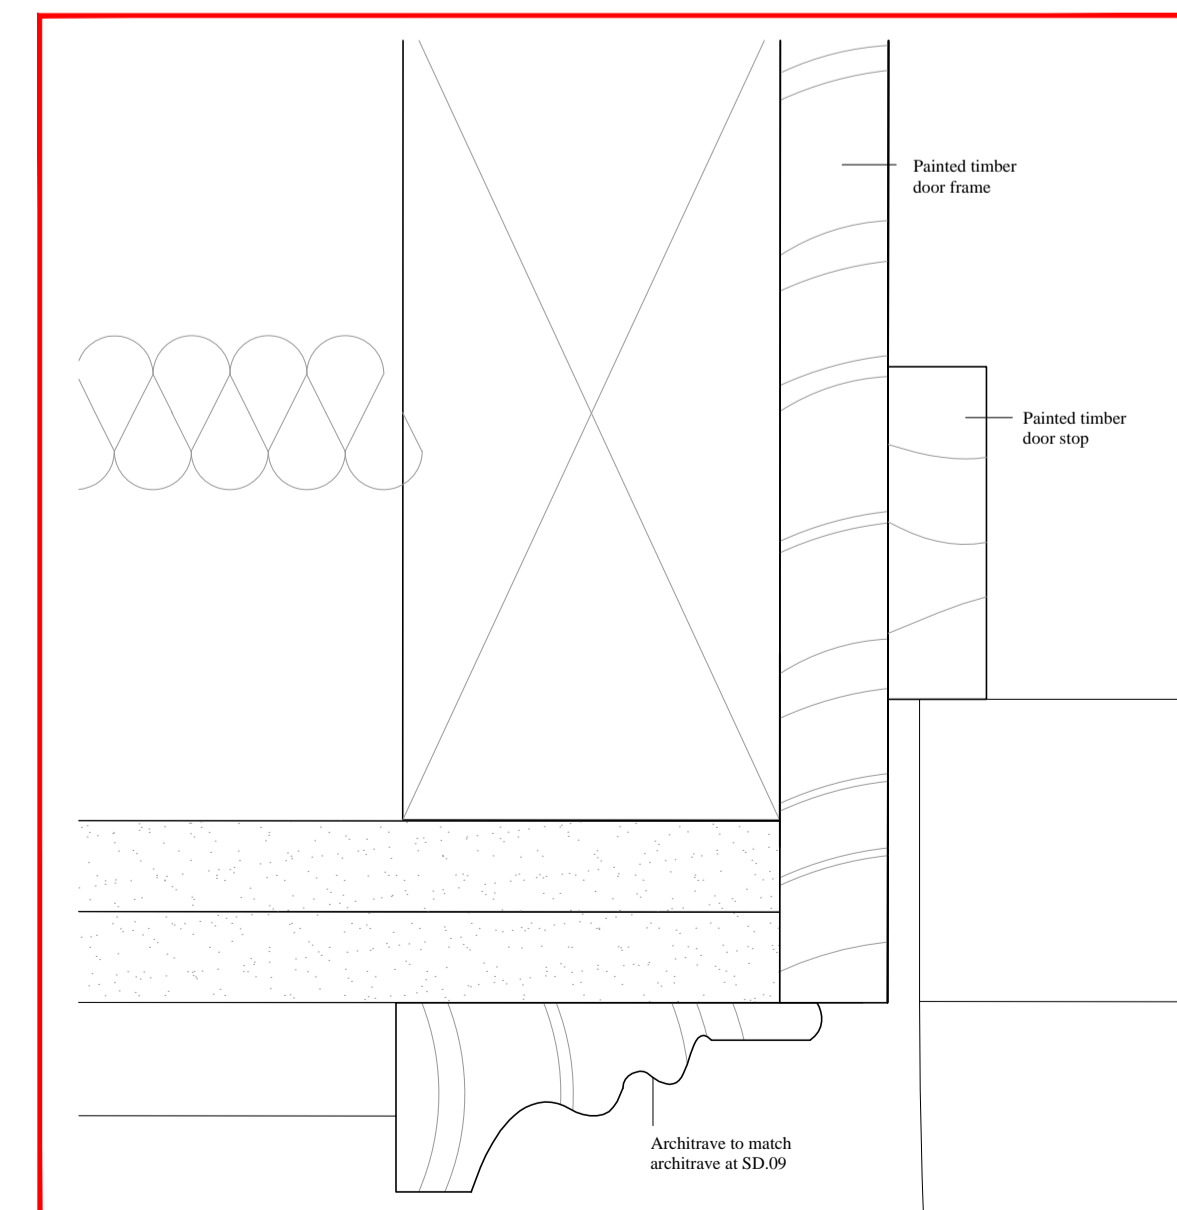

Architrave detail @ 1:1

NOTES:

All relocated doors to retain existing architrave and moldings or to match existing.

REVISIONS:

PAUL MELLON CENTRE

15 & 16 BEDFORD SQUARE
TYPICAL DOOR DETAILS
GROUND & SECOND

DRAWING NO:

779

SCALE:

1:10, 1:1 @ A1

DATE:

16.01.15

WRIGHT & WRIGHT ARCHITECTS

89/91 Bayham Street
London NW1 0AG
TEL 020 7428 9393
FAX 020 7428 9394
www.wrightandwright.co.uk