



NOTES
 DO NOT SCALE THIS DRAWING
 ALL DRAWINGS AND SPECIFICATION APPEARING HEREIN CONSTITUTE ORIGINAL AND UNPUBLISHED WORK OF THE ARCHITECT AND MAY NOT BE DUPLICATED, USED OR DISCLOSED WITHOUT WRITTEN CONSENT OF THE ARCHITECT
 ALL DIMENSIONS TO BE CHECKED ON SITE BY GENERAL CONTRACTOR AND ANY DISCREPANCIES REPORTED TO THE ARCHITECT
 ALL WORKS TO BE IN ACCORDANCE WITH LOCAL AUTHORITIES AND LANDLORDS REQUIREMENTS
 DRAWINGS TO BE READ IN CONJUNCTION WITH MECHANICAL, ELECTRICAL, STRUCTURAL AND FURNITURE DRAWINGS

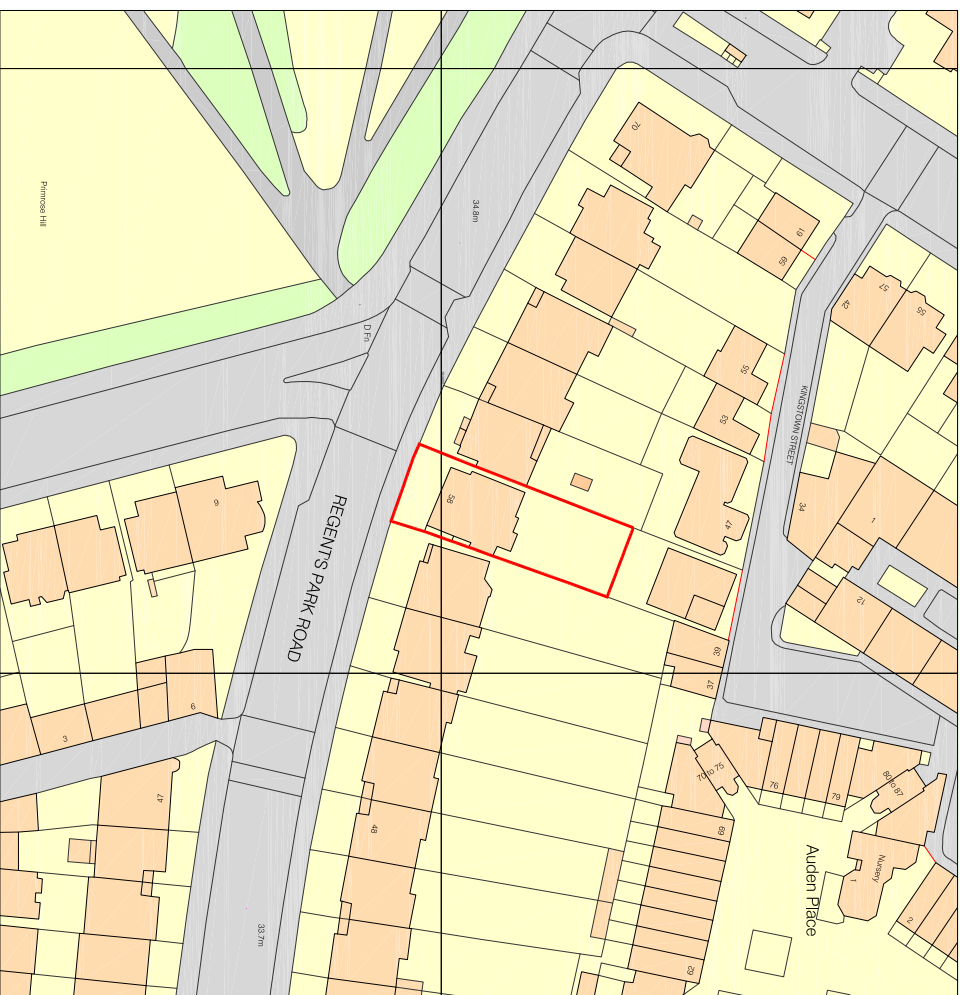

Ordnance Survey, (c) Crown Copyright 2012. All rights reserved. Licence number 100020449

(SITE BOUNDARY OUTLINED IN RED; SITE AREA: 0.0495 HECTARES)

01 SITE LOCATION PLAN
 scale 1:1250 @ A3

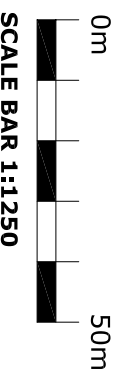

REV. NO.	DESCRIPTION	DATE	BY
PROJECT	58 REGENT'S PARK ROAD		
	LONDON		
	CAMBRIDGE		
DRAWING	SITE LOCATION PLAN		

SITE LOCATION PLAN

SCALE	DATE	DRAWN BY
1:1250@A3	02.02.15	CO

DRAWING NUMBER	REVISION
A.001.LP	-

gap DESIGN

16 Bune Street
 E1 7AU London
 United Kingdom
 Email: info@gapdesign.com
 Tel: +44 (0) 2070683827
 Fax: +44 (0) 8706220754