

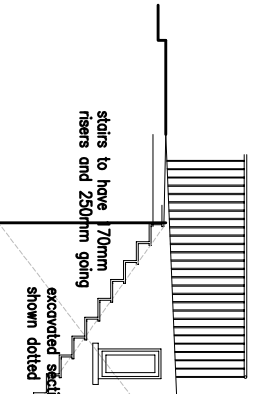


UTILITY ROOM
SECTION B - B

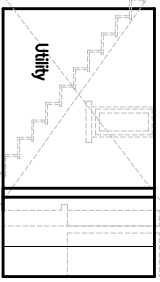

SECTION A - A

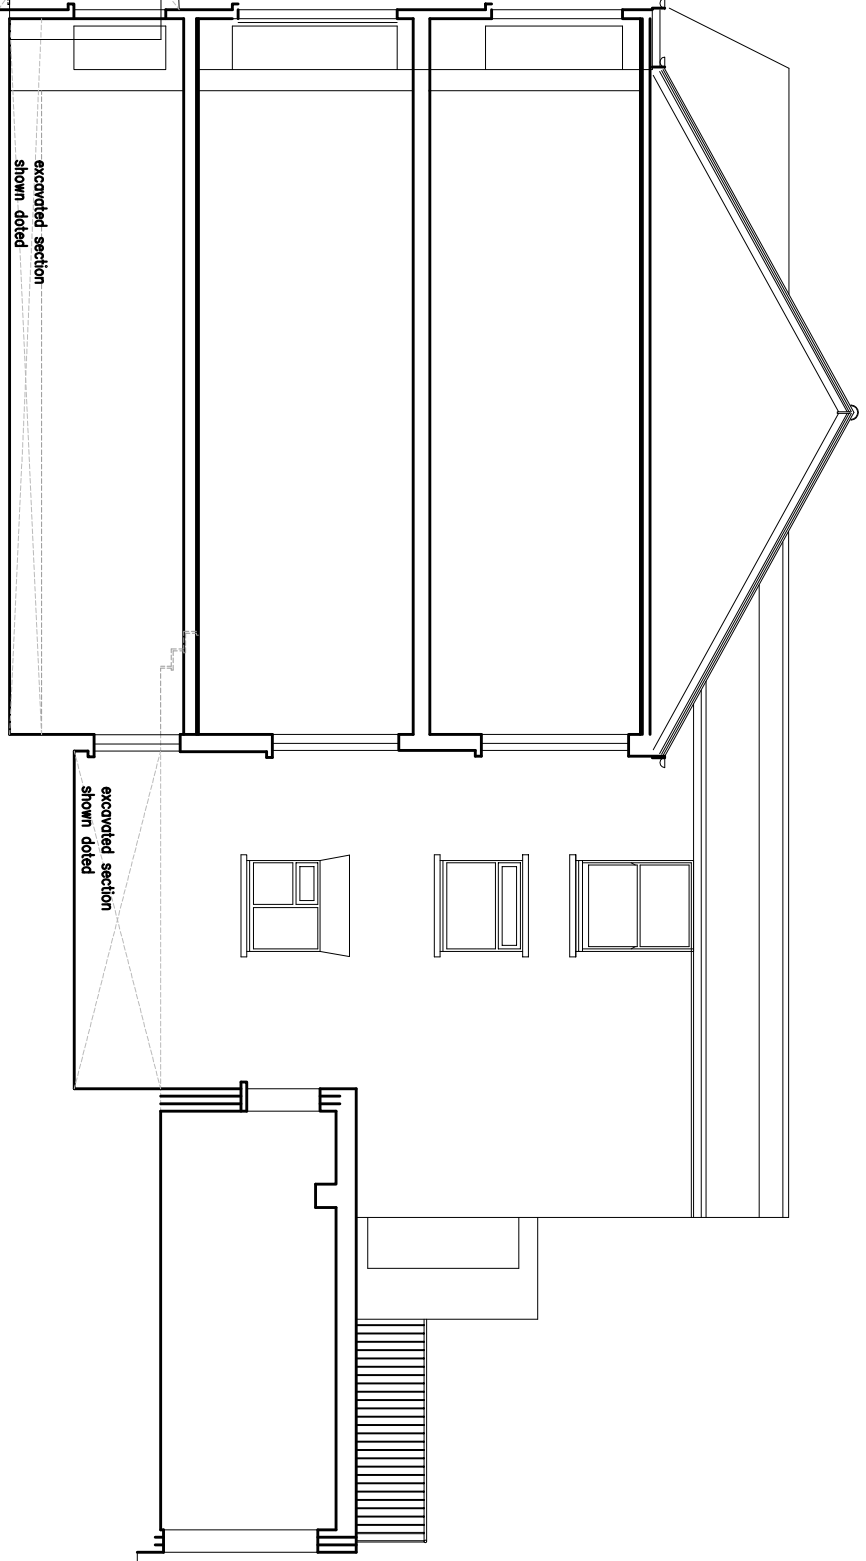

- Notes
1. all doors to have minimum opening 750mm
 2. corridor width 1100mm
 3. the bathroom measures 1700x2300mm
 4. handles to below 1200mm and windows to allow views from seated positions



Yiannis Pareas Chartered Architects
82 Mill Lane
London NW6 1NL
Tel 020 7431 5022

73 A HILLFIELD ROAD
LONDON NW6 1QB

SECTION A - A
AS PROPOSED

Rev B 29/01/15 Lifetime Homes info added
Rev A 01/08/14 excavation shown
Section B-B added

DRAWING NO 296/9 B

fax 020 7435 6571 SCALE 1:100