


SITE LOCATION PLAN  
1:1250

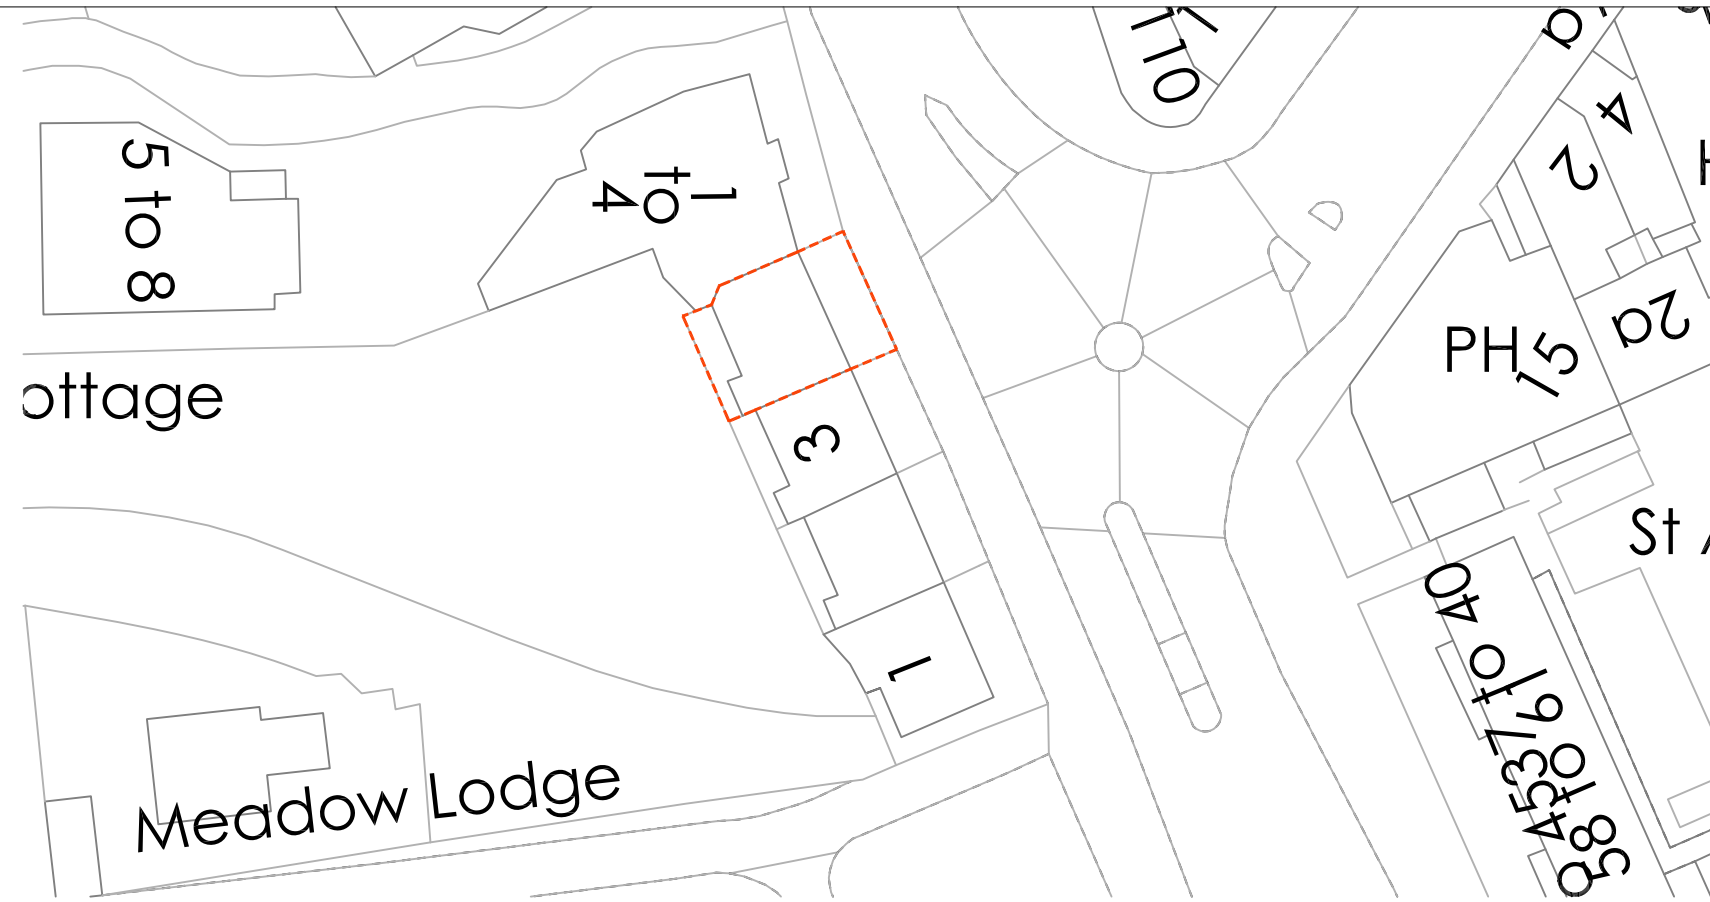

BLOCK PLAN  
1:500



STREET VIEW

4 HIGHGATE WEST HILL

DO NOT SCALE FROM THIS DRAWING.  
The contractor shall check and verify all dimensions on site and report any discrepancies in writing to the architect before proceeding with work.

FOR ELECTRONIC DATA USE  
Electronic data/drawings are issued as "read only" and should not be interrogated for measurement. All dimensions and levels should be read only from those values stated in text, on the drawing.

AREA MEASUREMENT  
The areas are approximate and can only be verified by a detailed dimensional survey of the completed building. Any decisions to be made on the basis of these predictions whether as to project viability, pre-letting, lease agreements or the like should include due allowance for the increases and decreases inherent in the design development and building processes. Figures relate to the likely areas of the building at the current state of the design and using Gross External Area (GEA), Gross Internal Area (GIA) and Net Internal Area (NIA) method of measurement from the Code of Measuring Practice, 5th edition (RICS code of practice). All areas are subject to Town Planning and Conservation Area Consent, and detailed Rights to Light analysis.

REVISION	DATE	COMMENT

SCALE:

PROJECT:  
4 HIGHGATE WEST HILL  
CAMDEN, N6 6JS

CLIENT:  
MR. V NEOPHYTOU

**WMG STUDIO**  
ARCHITECTURE • INTERIORS • PROJECT MANAGEMENT

DRAWN BY:  
SITE LOCATION, BLOCK PLAN  
AND PHOTOS

DATE: 28.01.15	SCALE: 1:100 @ A3	DRAWN BY: DW
REASON FOR ISSUE: PLANNING	DATE: 1	
DRAWING NO: 4HWH_PL_000	REV: -	