


1. This Drawing to be read in conjunction with all other Engineers, Architects and Specialists drawings and specifications.
2. No dimensions are to be scaled from this drawing.
3. No deviation may be made from the details shown on this drawing without prior agreement of the Engineers.
4. Any discrepancy between this drawing and any other document should be referred immediately to the Engineer.

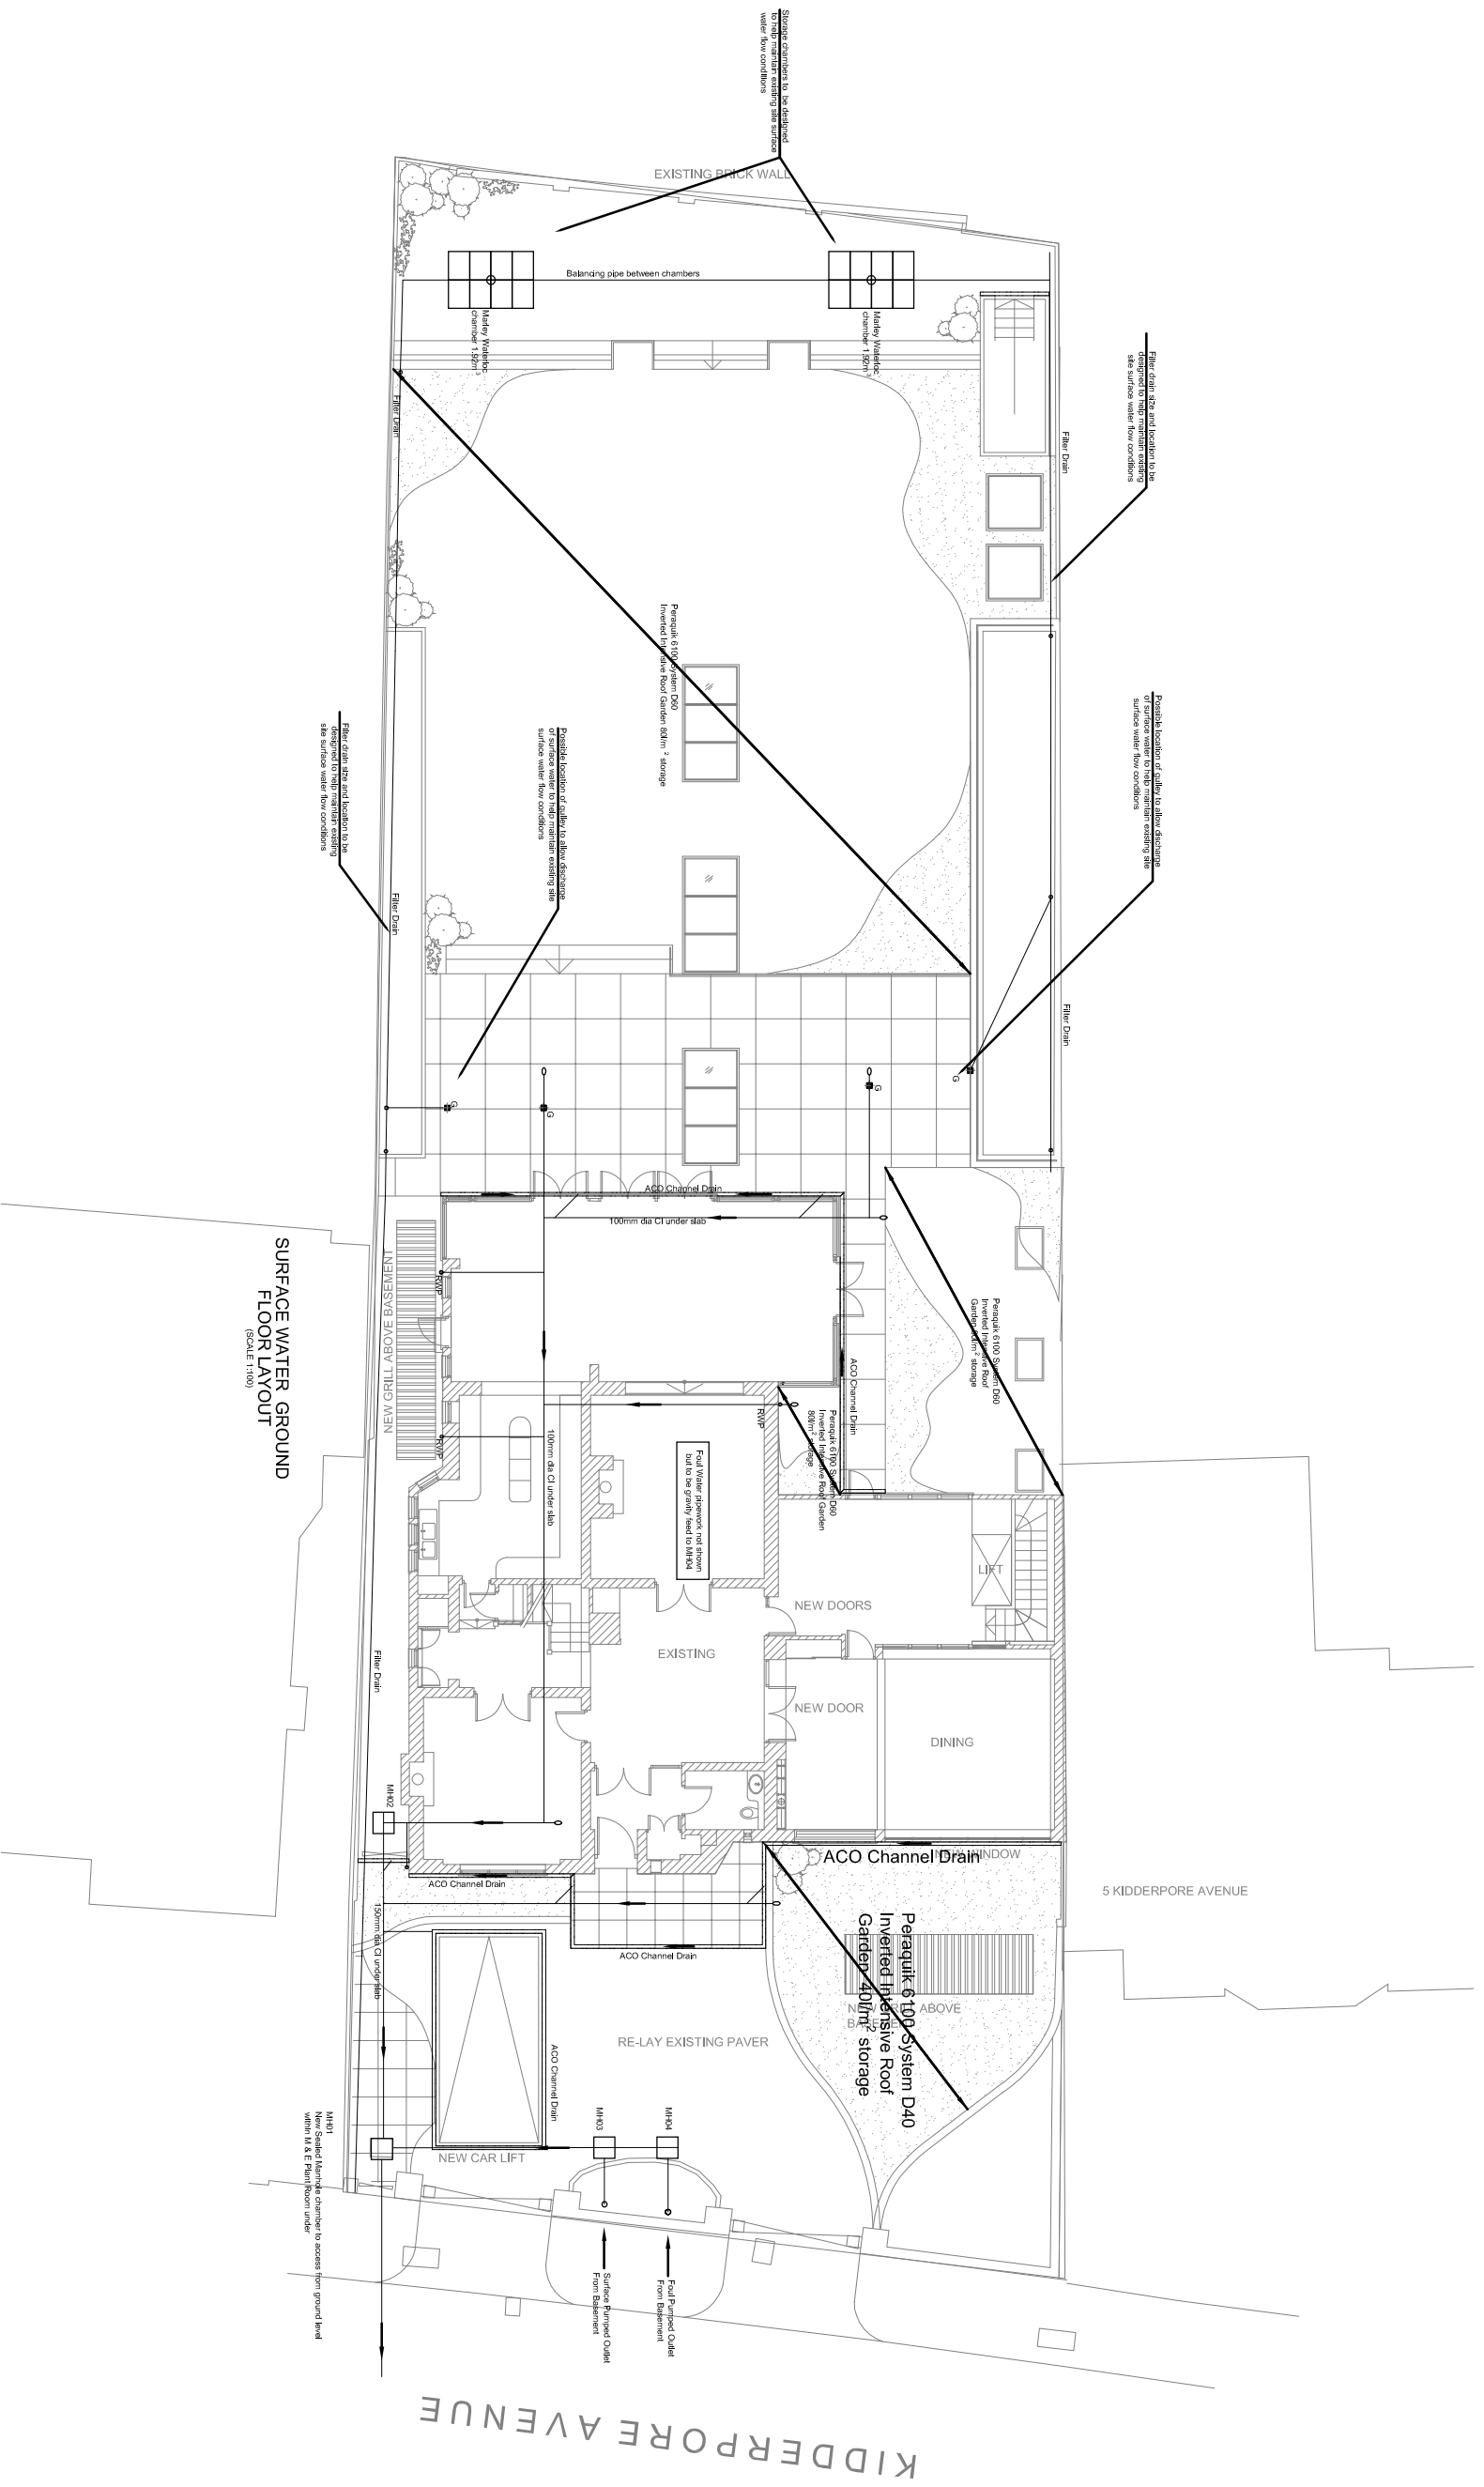

A	Drawing For Construction	AK	16.12.14
Rev'd.	Revisions	By	Date

3. KIDDERPORE AVENUE
LONDON, NW3 7SX

FOR CONSTRUCTION (D&B)

SURFACE WATER ABOVE
AND BELOW GROUND
DRAINAGE FOR GROUND
FLOOR LEVEL



Scale at A1	Date	Drawn By	
1:100	27.06.11	GB	

Project No.	Dwg No.	Rev.
8148	PPH01	A