



1. This Drawing to be read in conjunction with all other Engineers, Architects and Specialists drawings and specifications.
2. No dimensions are to be scaled from this drawing.
3. No deviation may be made from the details shown on this drawing without prior agreement of the Engineers.
4. Any discrepancy between this drawing and any other document should be referred immediately to the Engineer.

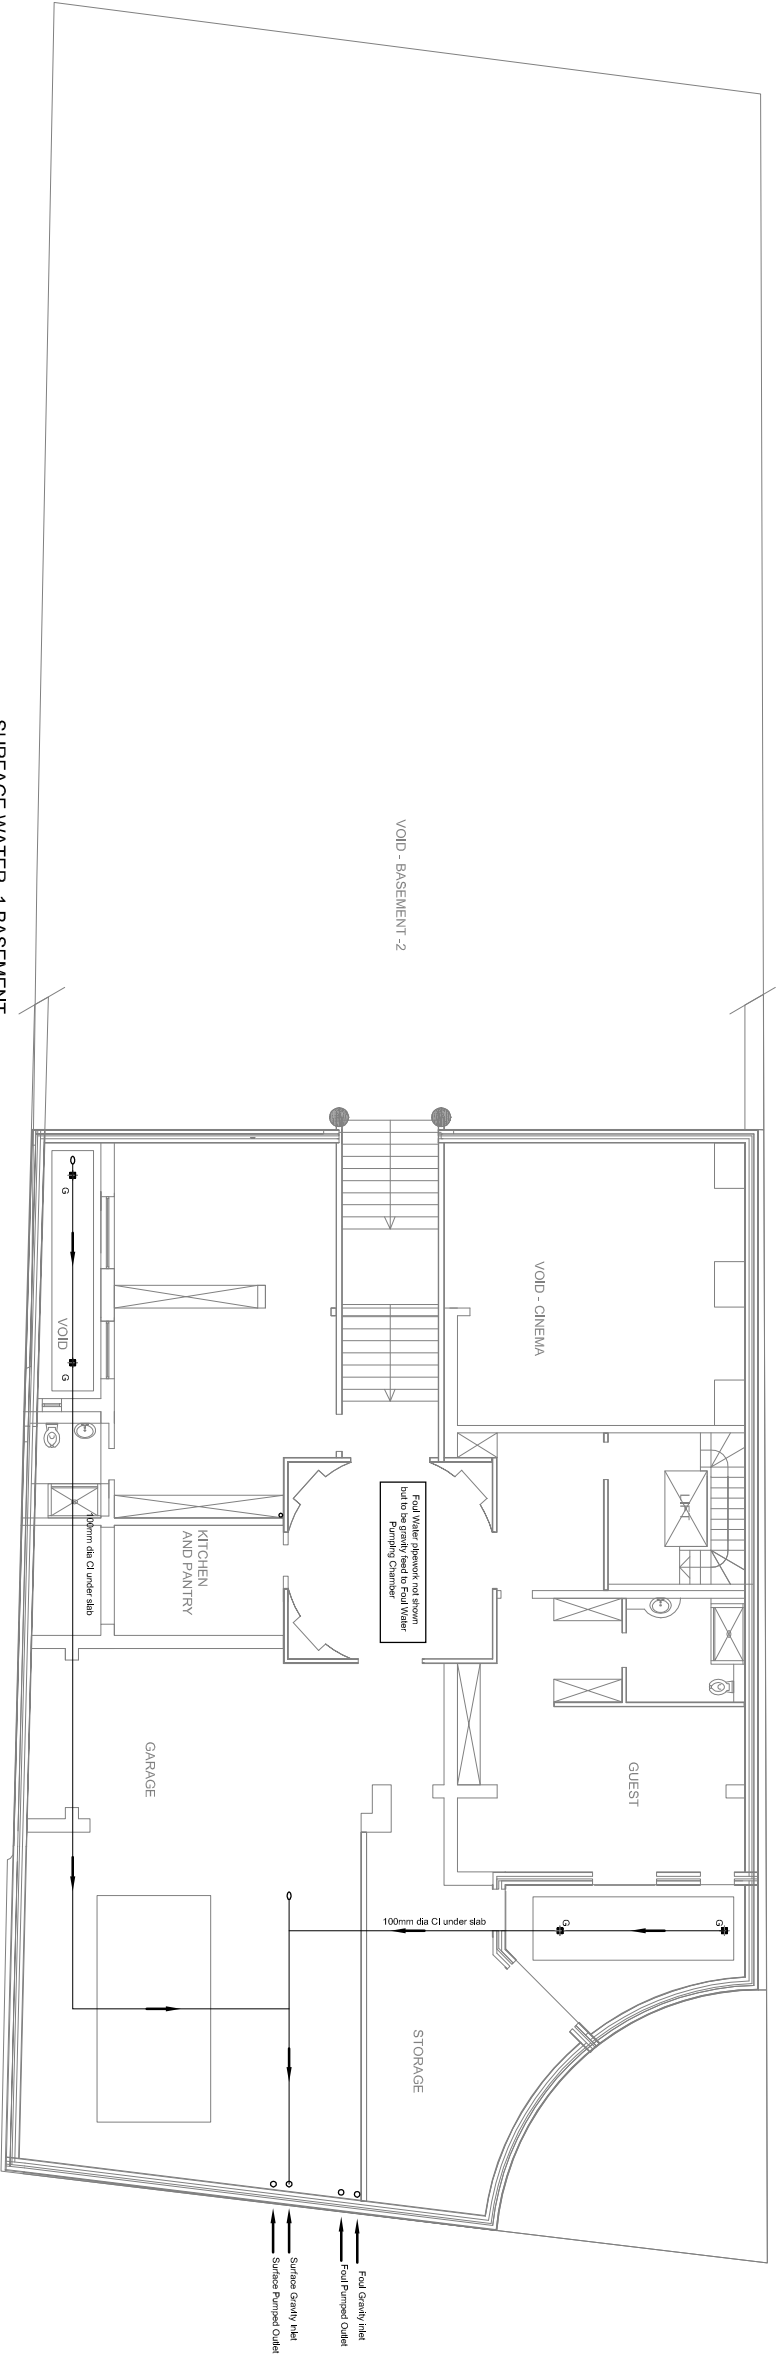

SURFACE WATER -1 BASEMENT  
FLOOR LAYOUT  
(SCALE 1:100)

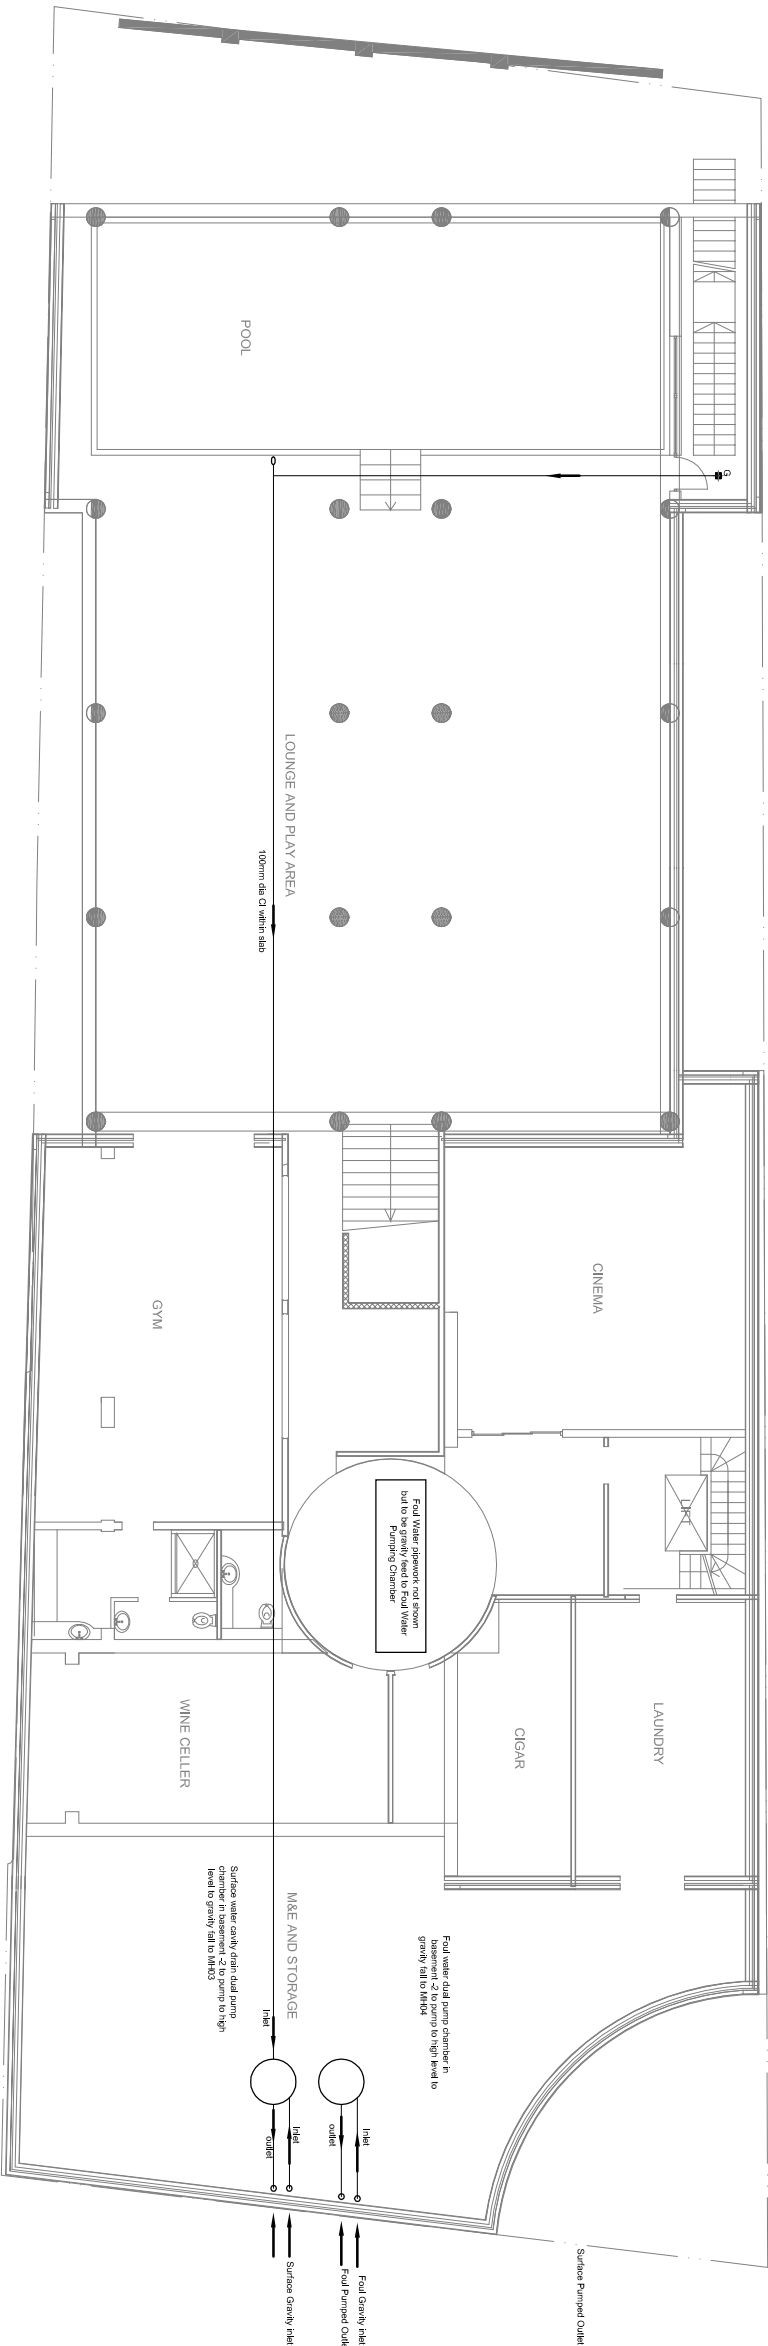

SURFACE WATER -2 BASEMENT  
FLOOR LAYOUT  
(SCALE 1:100)

A			
Ref.	Drawing For Construction	AK 16.12.14	
Revisions	By	Date	

3. KIDDERPORE AVENUE  
LONDON, NW3 7SX

FOR CONSTRUCTION (D&B)

SURFACE WATER ABOVE  
AND BELOW GROUND  
DRAINAGE FOR  
BASEMENTS -1 & -2

Taylor Whiteley 35976

consulting civil and structural engineers

**TWS**

3 Dulwich Avenue, Surbiton, London EC7V 8DQ  
Tel: (020) 7531 3506 Fax: (020) 7531 2978  
Email: [enquiries@tws.co.uk](mailto:enquiries@tws.co.uk) Website: [www.tws.co.uk](http://www.tws.co.uk)

Scale at A1	Date	Drawn By	
1:100	27.06.11	GB	

Project No.	Dwg No.	Rev.
8148	PPH02	A