

1. This Drawing to be read in conjunction with all other Engineers, Architects and Specialists drawings and specifications.
2. No dimensions are to be scaled from this drawing.
3. No deviation may be made from the details shown on this drawing without prior agreement of the Engineers.
4. Any discrepancy between this drawing and any other document should be referred immediately to the Engineer.



5 Kidderpore Avenue



4 Kidderpore Avenue




2 Kidderpore Avenue



1a Kidderpore Avenue



1a Kidderpore Avenue

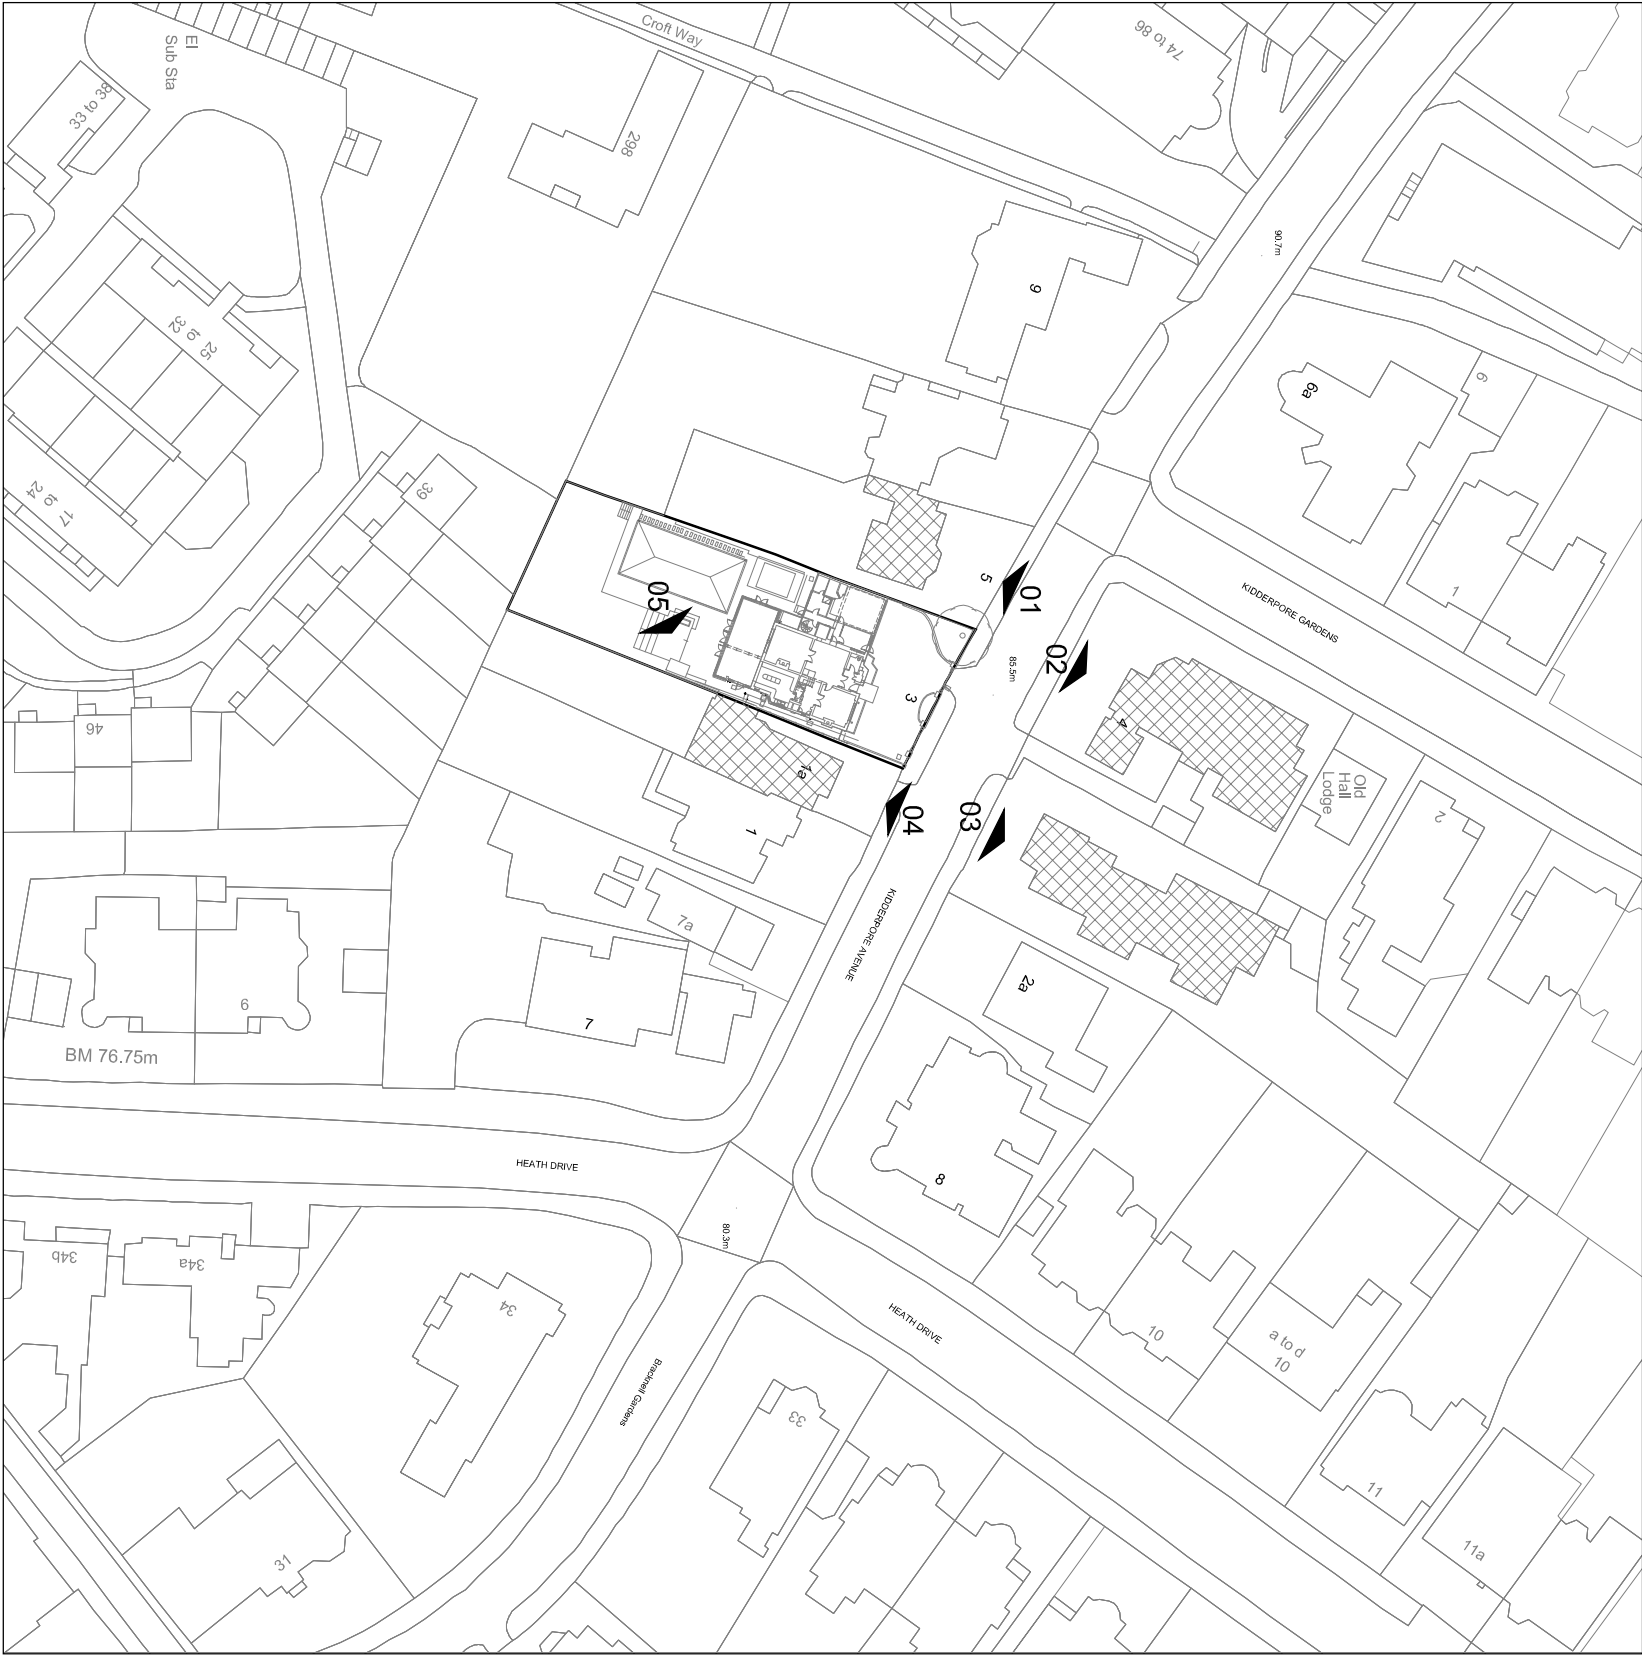

A	Drawing For Construction	AK	16.12.14
Ref.	Revisions	By	Date

3 Kidderpore Avenue,
Hampstead
London, NW3 7SX,

FOR CONSTRUCTION (D&B)

Site Location Plan Also
Indicating Adjacent
Properties

Taylor Wileby SP/16			
consulting civil and structural engineers			
3 Dukes Avenue, Barking, LONDON, EC7Y 8DQ			
Tel: (020) 7253 2025 Fax: (020) 7253 2978			
Email: info@twb.co.uk Website: www.twb.co.uk			

Scale at A1	Date	Drawn By	
NTS	02.09.09	GB	

Project No.	Dwg No.	Rev.
8148	SL01	A