


1. This Drawing to be read in conjunction with all other Engineers, Architects and Specialists drawings and specifications.
2. No dimensions are to be scaled from this drawing.
3. No deviation may be made from the details shown on this drawing without prior agreement of the Engineers.
4. Any discrepancy between this drawing and any other document should be referred immediately to the Engineer.

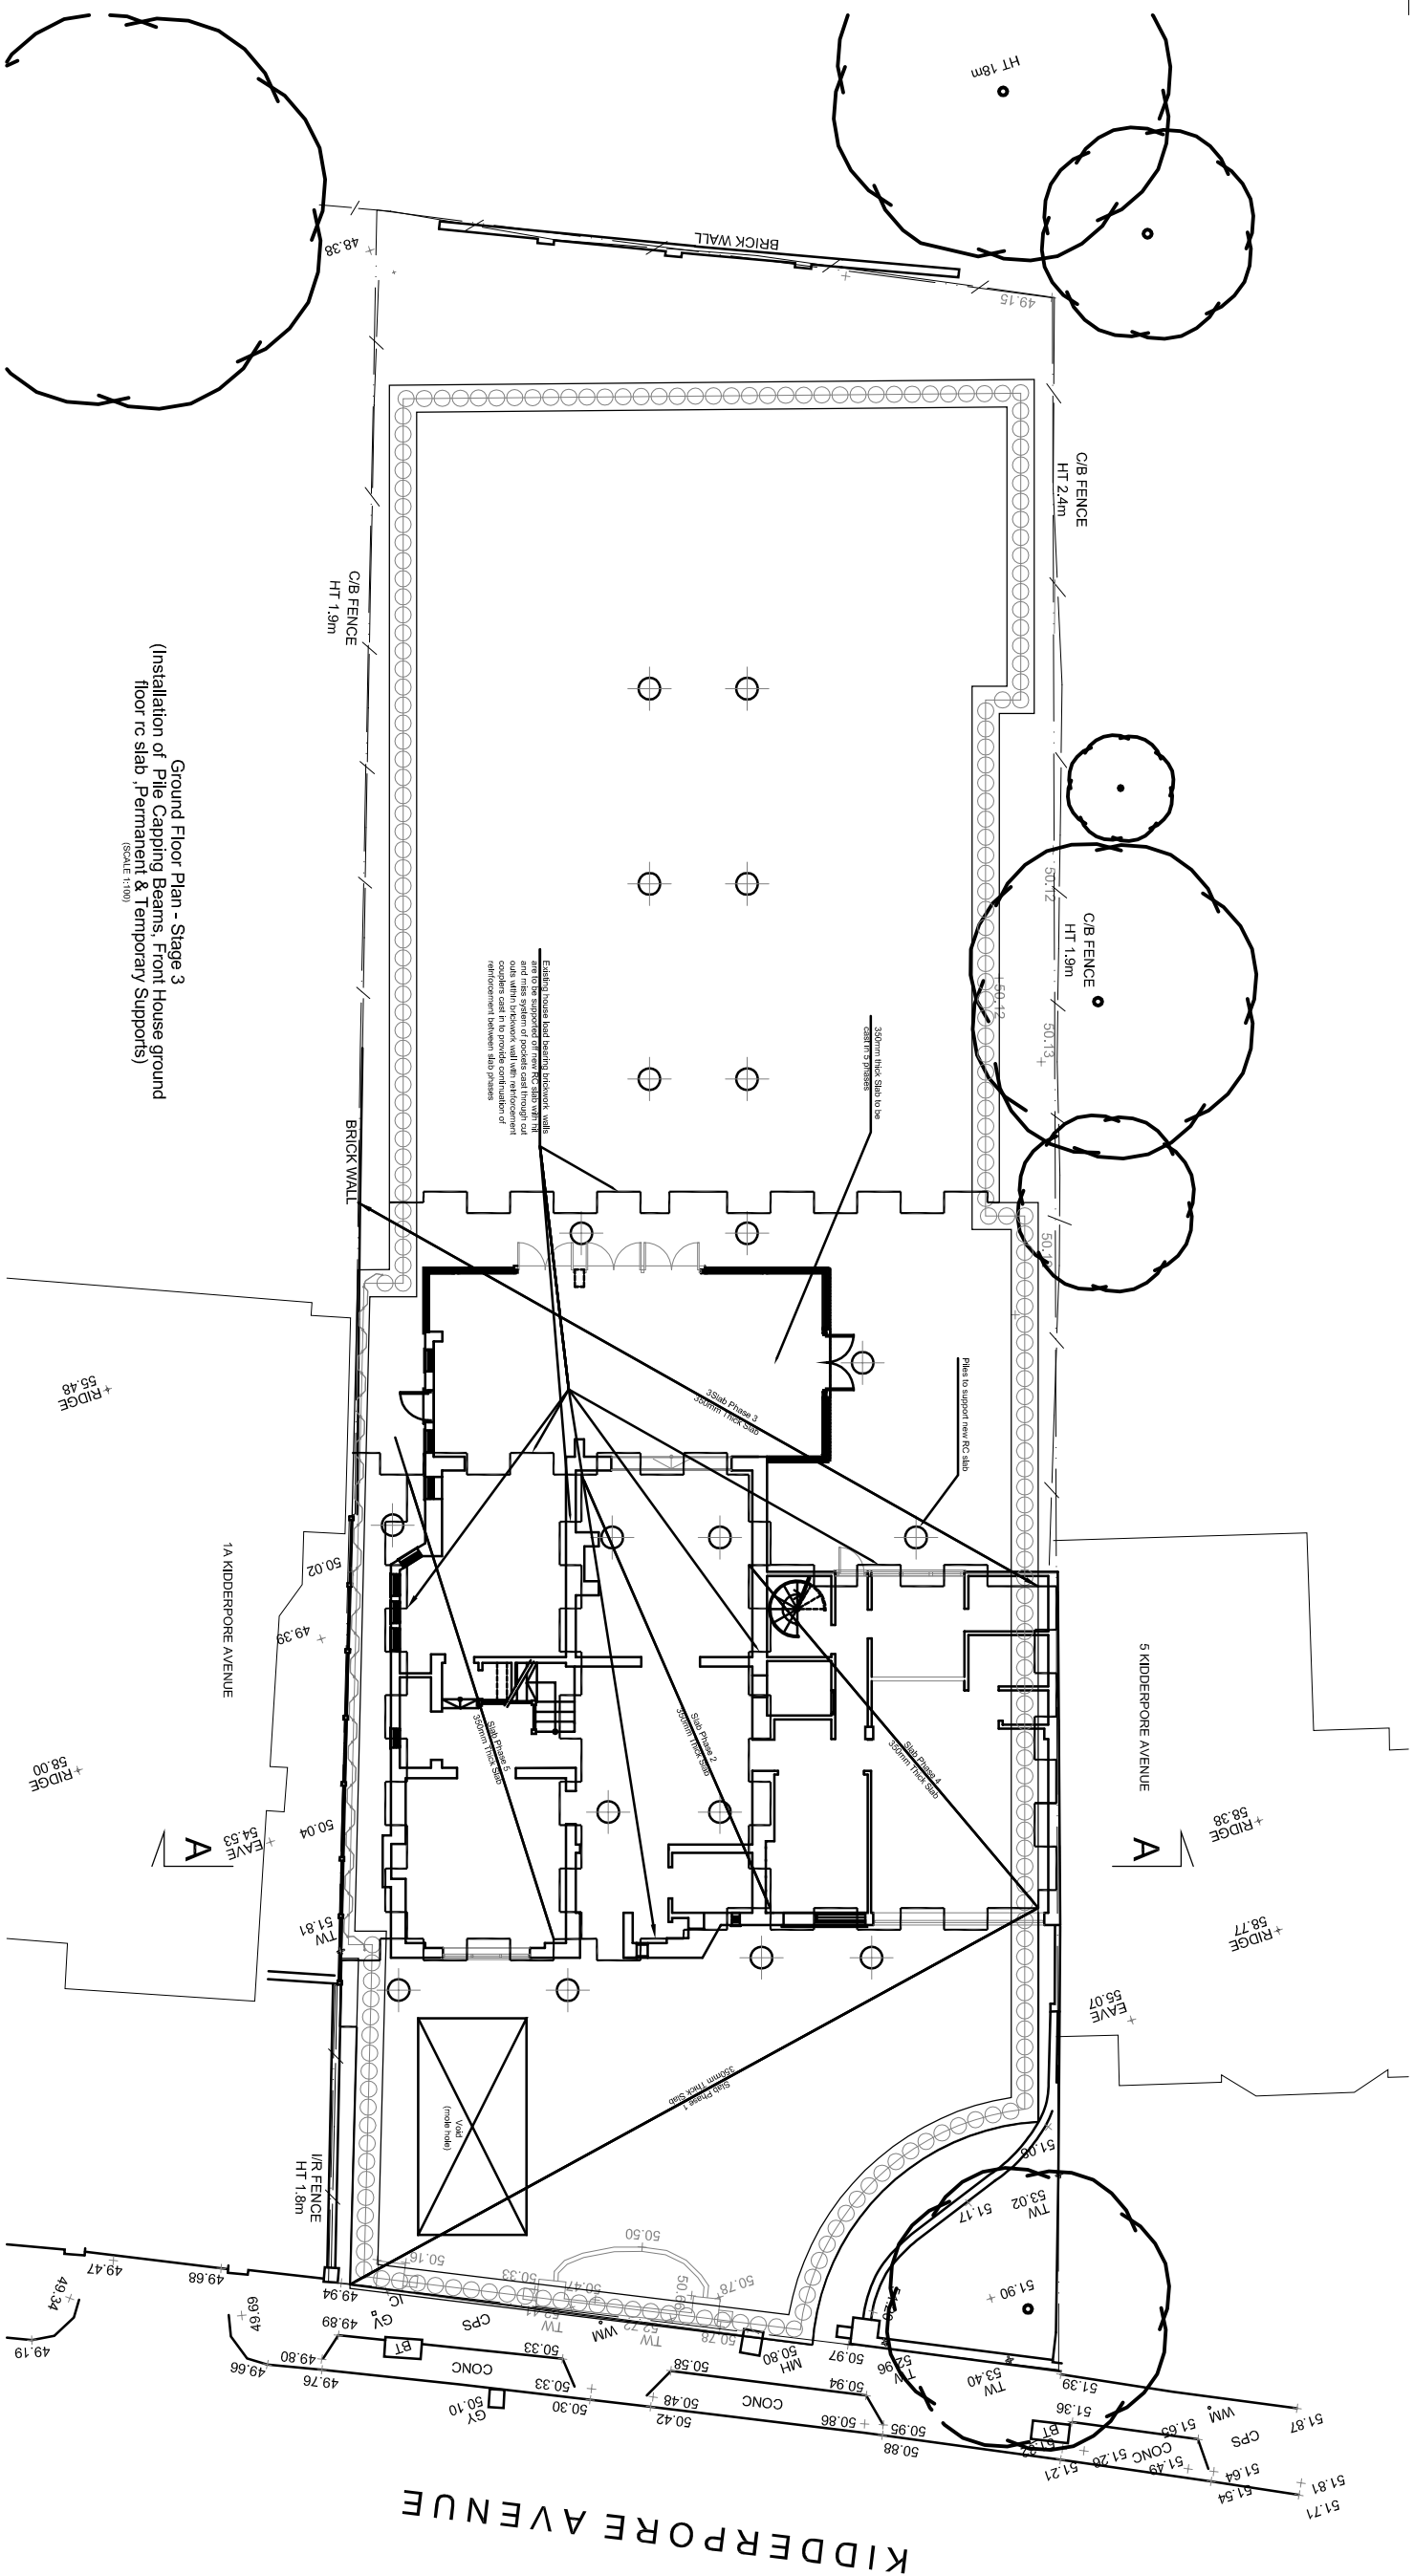

B	Drawing For Construction		
A	Changes due to planning requirement	AK	16.12.14
Ref.	Revisions	GB	15.1.13
		By	Date

3 KIDDERPORE AVENUE,  
LONDON,  
NW3 7SX

FOR CONSTRUCTION (D&B)

### SEQUENCE OF WORKS STAGE 3

**Taylor Whalley**  
consulting civil and structural engineers

**TWAS**

3 Duffins Avenue, Barbican, LONDON EC1Y  
8PD  
Tel: (020) 7253 2626 Fax: (020) 7253 2767  
E-mail: [twas@uk.com](mailto:twas@uk.com) Website:  
[www.twas.uk.com](http://www.twas.uk.com)

Scale at A1	Date	Drawn By	
1:100	16.02.11	GB	

Project No.	Drg No.	Rev.
8148	ST03	B