
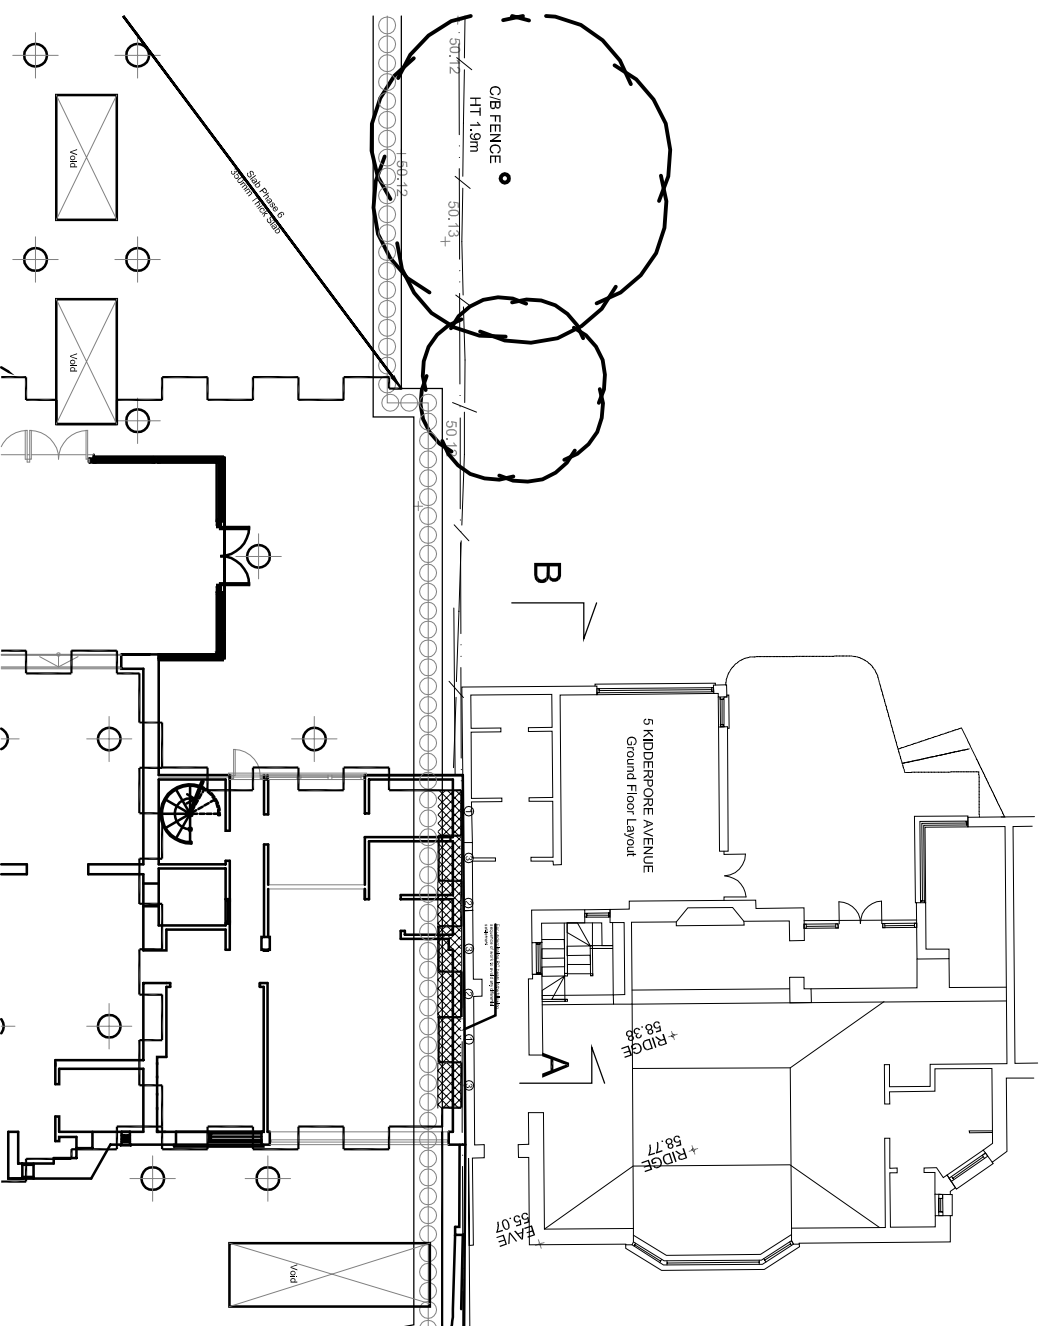


1. This Drawing to be read in conjunction with all other Engineers, Architects and Specialists drawings and specifications.
2. No dimensions are to be scaled from this drawing.
3. No deviation may be made from the details shown on this drawing without prior agreement of the Engineers.
4. Any discrepancy between this drawing and any other document should be referred immediately to the Engineer.

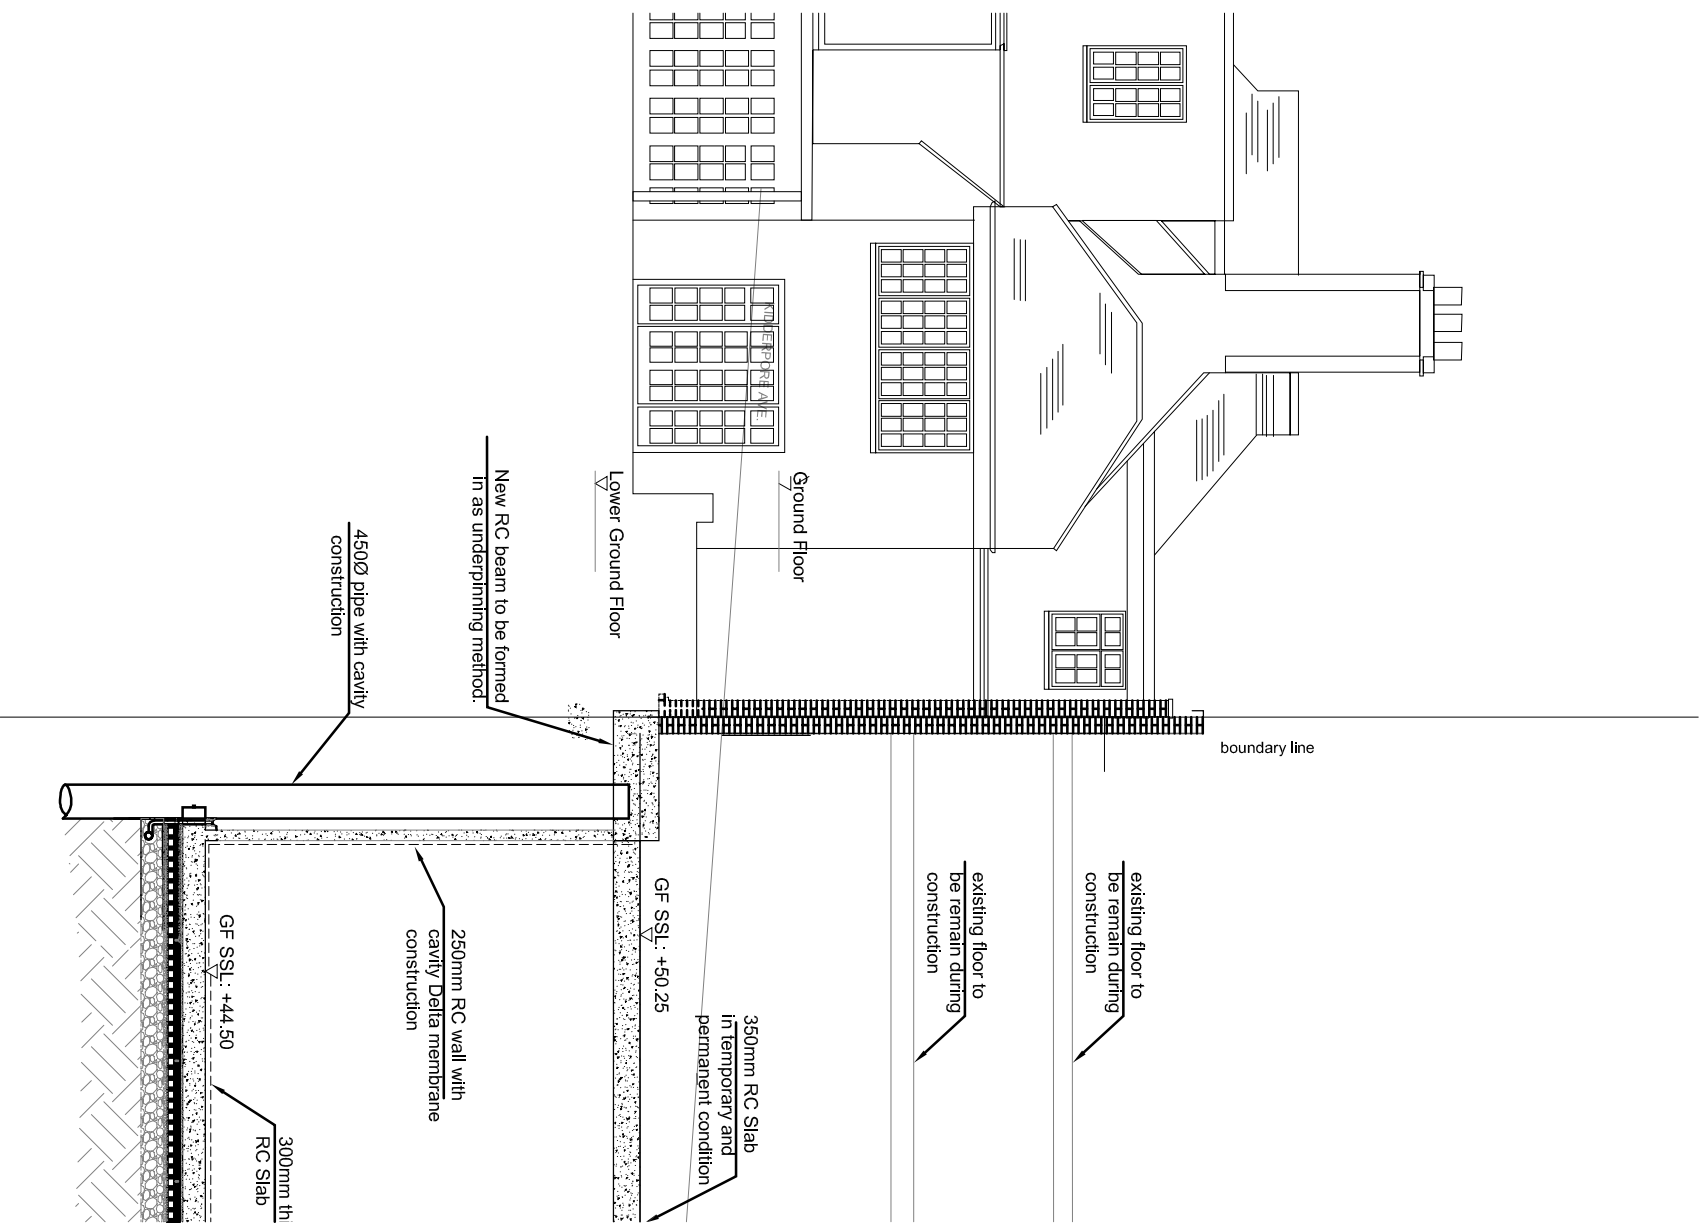

| Ref. | Revisions | By | Date |
|------|--------------------------|----|----------|
| A | Drawing For Construction | AK | 16.12.14 |

**3 KIDDERPORE AVENUE
LONDON NW3 7SX**

FOR CONSTRUCTION (D&B)

SECTION B-B



3 Dulwich Avenue, Barking, LONDON, ECV1 8DQ
Tel: (020) 7531 3000 Fax: (020) 7531 2787
Email: info@taylorwhiteley.com Website: www.taylorwhiteley.com

| Scale at A1 | Date | Drawn By |
|-------------|----------|----------|
| 1:100 | 12/04/14 | GB |
| 1:50 | | |

| Project No. | Dwg No. | Rev. |
|-------------|---------|------|
| 8148 | ST08 | A |