Notes:
This drawing is the property and copyright of John Kerr Associates. and written consent must be obtained before divulging to a third party or copying whole or part of the drawing by any method whatsoever.

All dimensions are to be checked on site prior to construction.

Any discrepancies are to be reported to the architect before works commence.


All dimensions are in millimeters.

Do not scale dimension.

This drawing is to be read in conjuction with the specification and with all relevant consultants'/specialists' drawings and/or documents.

All relevant Statutory Approvals to be obtained before works commence.

revision date comments

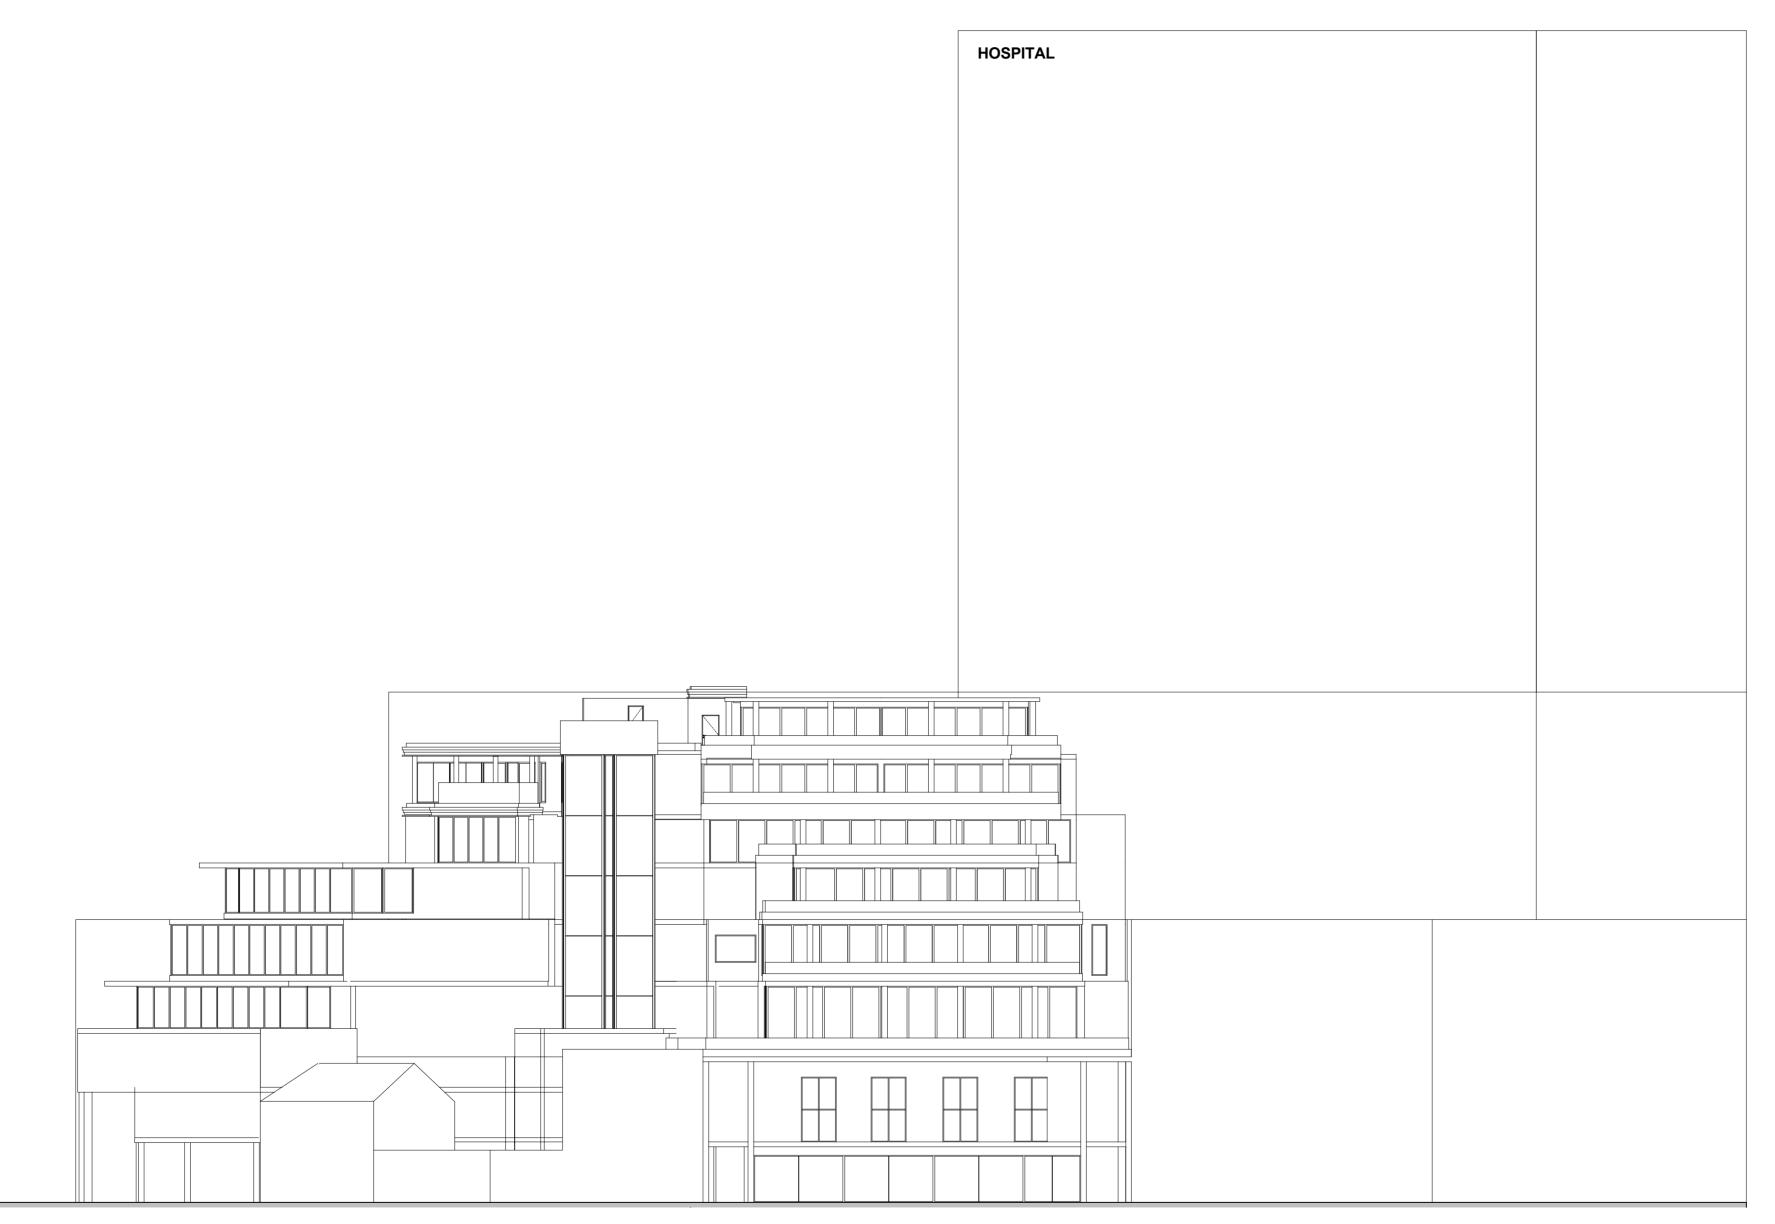

**EXISTING POND STREET ELEVATION** 

ect:	EXISTING POND STREET	Scale: 1:200@A2
THE PANORAMIC , POND STREET HAMPSTEAD NW3 LONDON		Date: NOVEMBER 2014
		Drawn: PK
ıt	ELEVATION	No:
MS LIDIA SCHECHTER		453/EX/05/A