




THIS DRAWING IS THE PROPERTY OF THE CONSULTANT AND SHALL NOT BE COPIED OR USED IN ANY WAY WITHOUT THEIR PERMISSION

NOTES :

ALL DIMENSIONS SHALL BE CHECKED AND CORRELATED WITH THE RELEVANT ARCHITECTURAL, STRUCTURAL & INTERIOR CONSULTANT DRAWINGS. ANY DISCREPANCY OR OMISSION SHALL BE BROUGHT TO THE NOTICE OF THE CONSULTANTS IMMEDIATELY BEFORE COMMENCING THE WORK.

1:50 @ A2

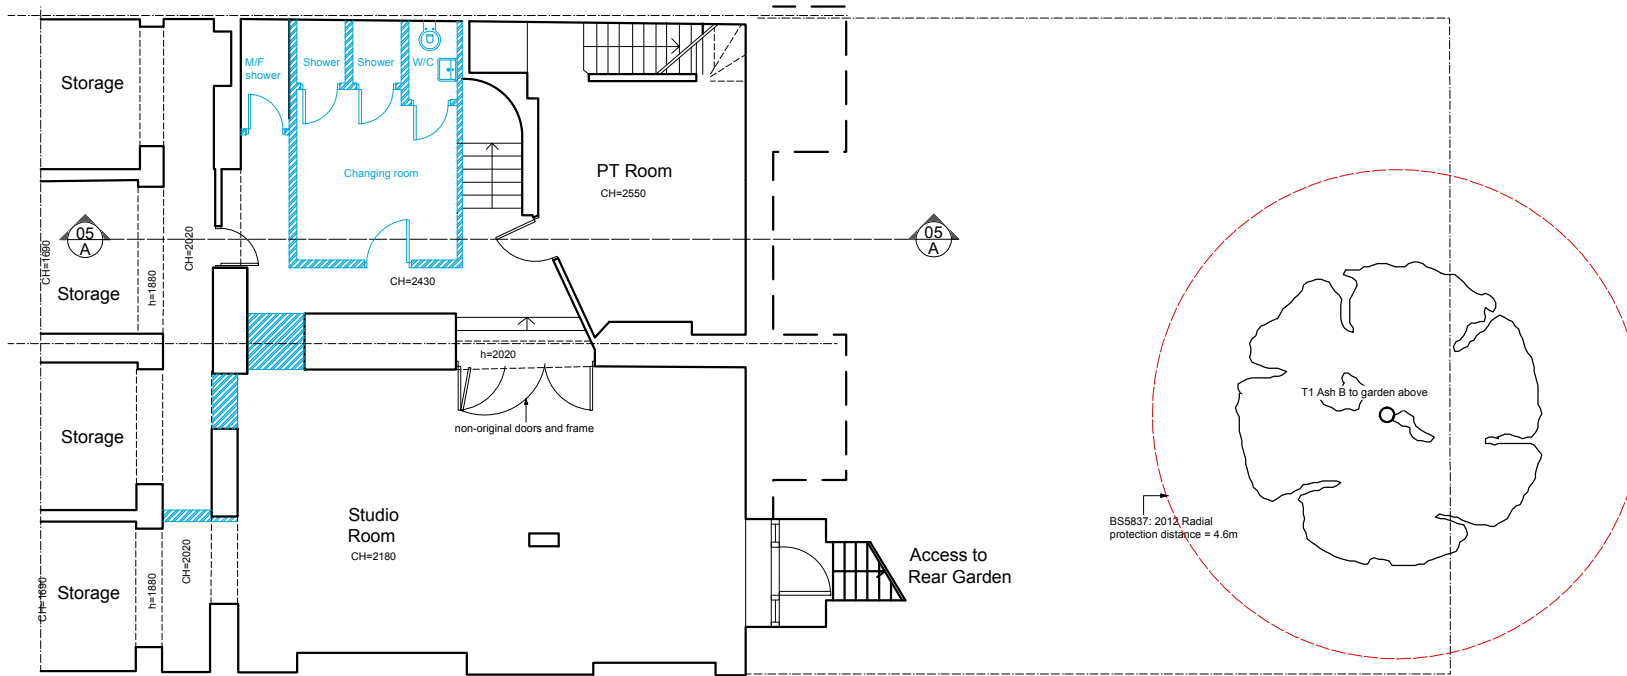

# BASEMENT PLAN AS REVISED



CLIENT -

Mr. Konan Motihar

PROJECT TITLE -

7/9 POND STREET, LONDON NW3  
BASEMENT PLAN AS REVISED

DRAWING TITLE -

Layout

Date : 09.02.2015

Drawn by : Shikha

Scale : NTS

Chk by :

## MOVA 1

INTERIOR . ARCHITECTURE SYSTEM & FURNITURE

F-3/2 BASEMENT\_DLF PHASE 1  
NEAR COMMUNITY CENTRE,  
GURGAON - 122002  
TEL :- 0124-4477533 / 34  
EMAIL : www.mova1.net.in

Job no.	Category	Dwg no.	Status
MVA/103/2011	IL	C1193/IL/AR/103	R0

### Legend

	Existing wall
	New wall