


SCALE @1:50

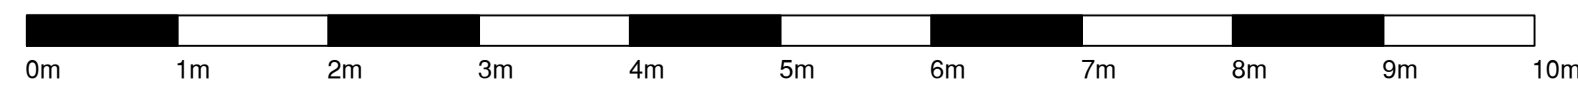

Group Property

Notes:

This drawing is the copyright and property of The Royal Bank of Scotland plc. It must not be copied or published without written consent.

Please refer to figured dimensions.

**STYLES&WOOD**  
DESIGN

Aspect House  
Manchester Road  
Altrincham WA14 5PG  
t: +44 (0)161 926 6000  
www.stylesandwood.co.uk

**PLANNING**

rev	description	date



project  
BLOOMSBURY PARR'S  
214 HIGH HOLBORN  
LONDON, WC1V 7BX

title  
ELEVATION 1  
HIGH HOLBORN  
AS EXISTING PLANNING

scale  
1:50 @A1

dm	ICT	chk	app
date	10/02/15	date	date

consultants' drawing number	brand
D0572-628-003	

rbs drawing number	rev.
9696/G1/E1	