


Key



Retaining Wall Location

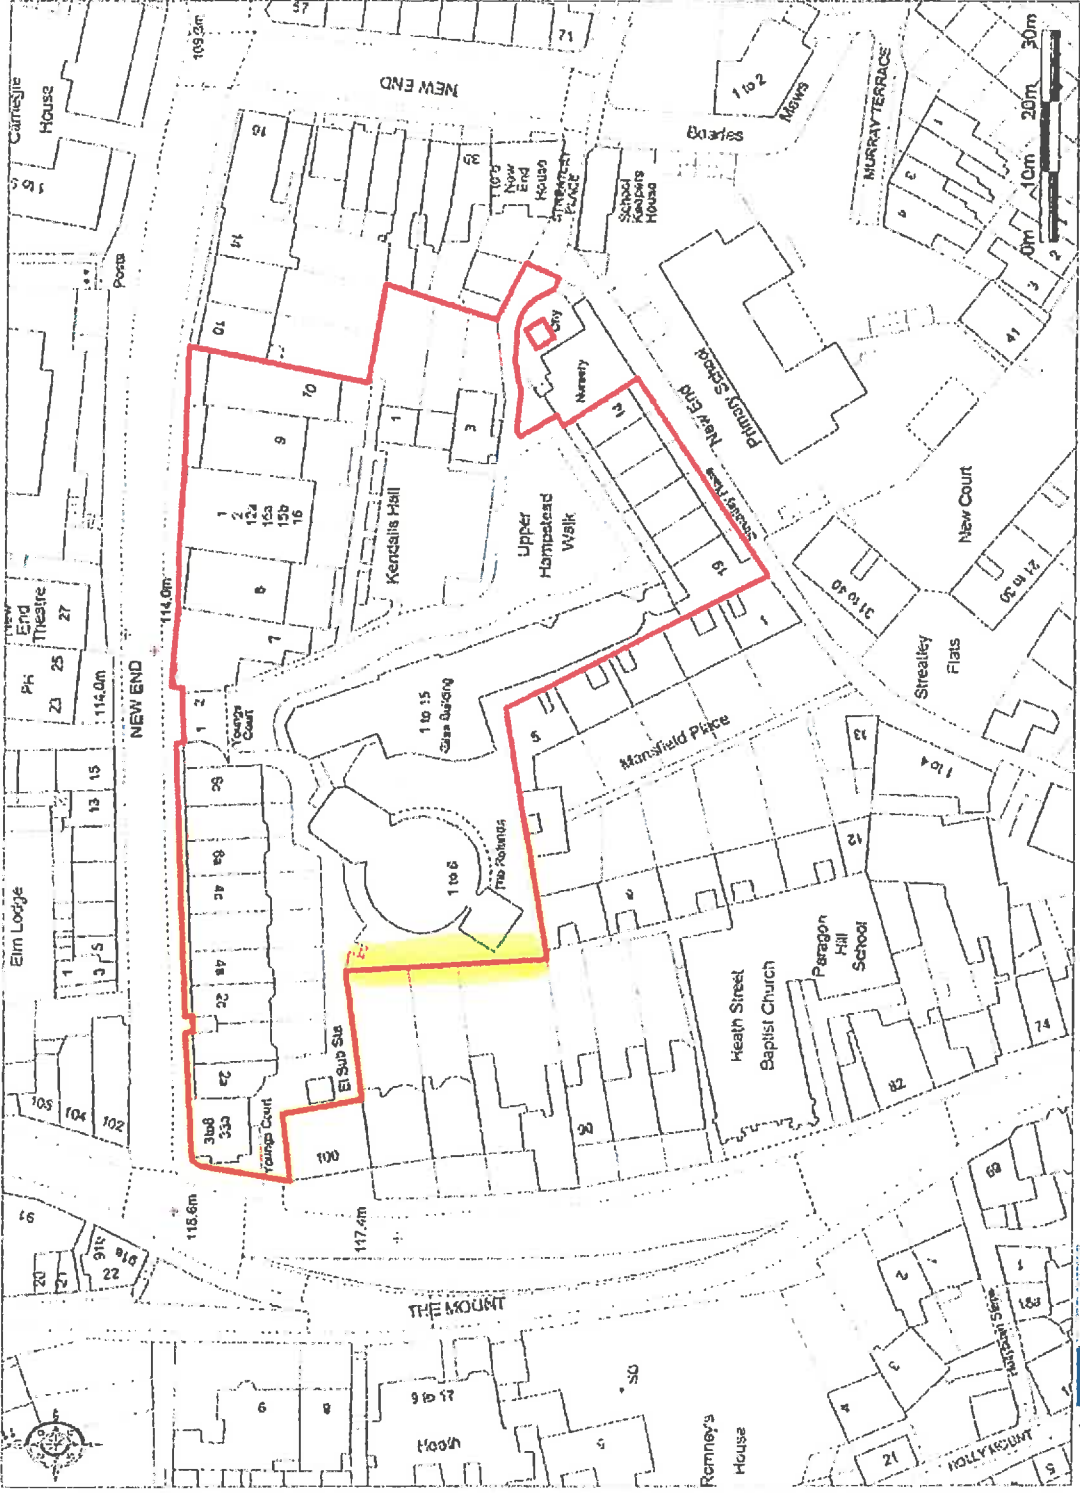

© Crown Copyright 2008. All rights reserved. Licence number 100020449. Flatted Scale - 1:1000

